
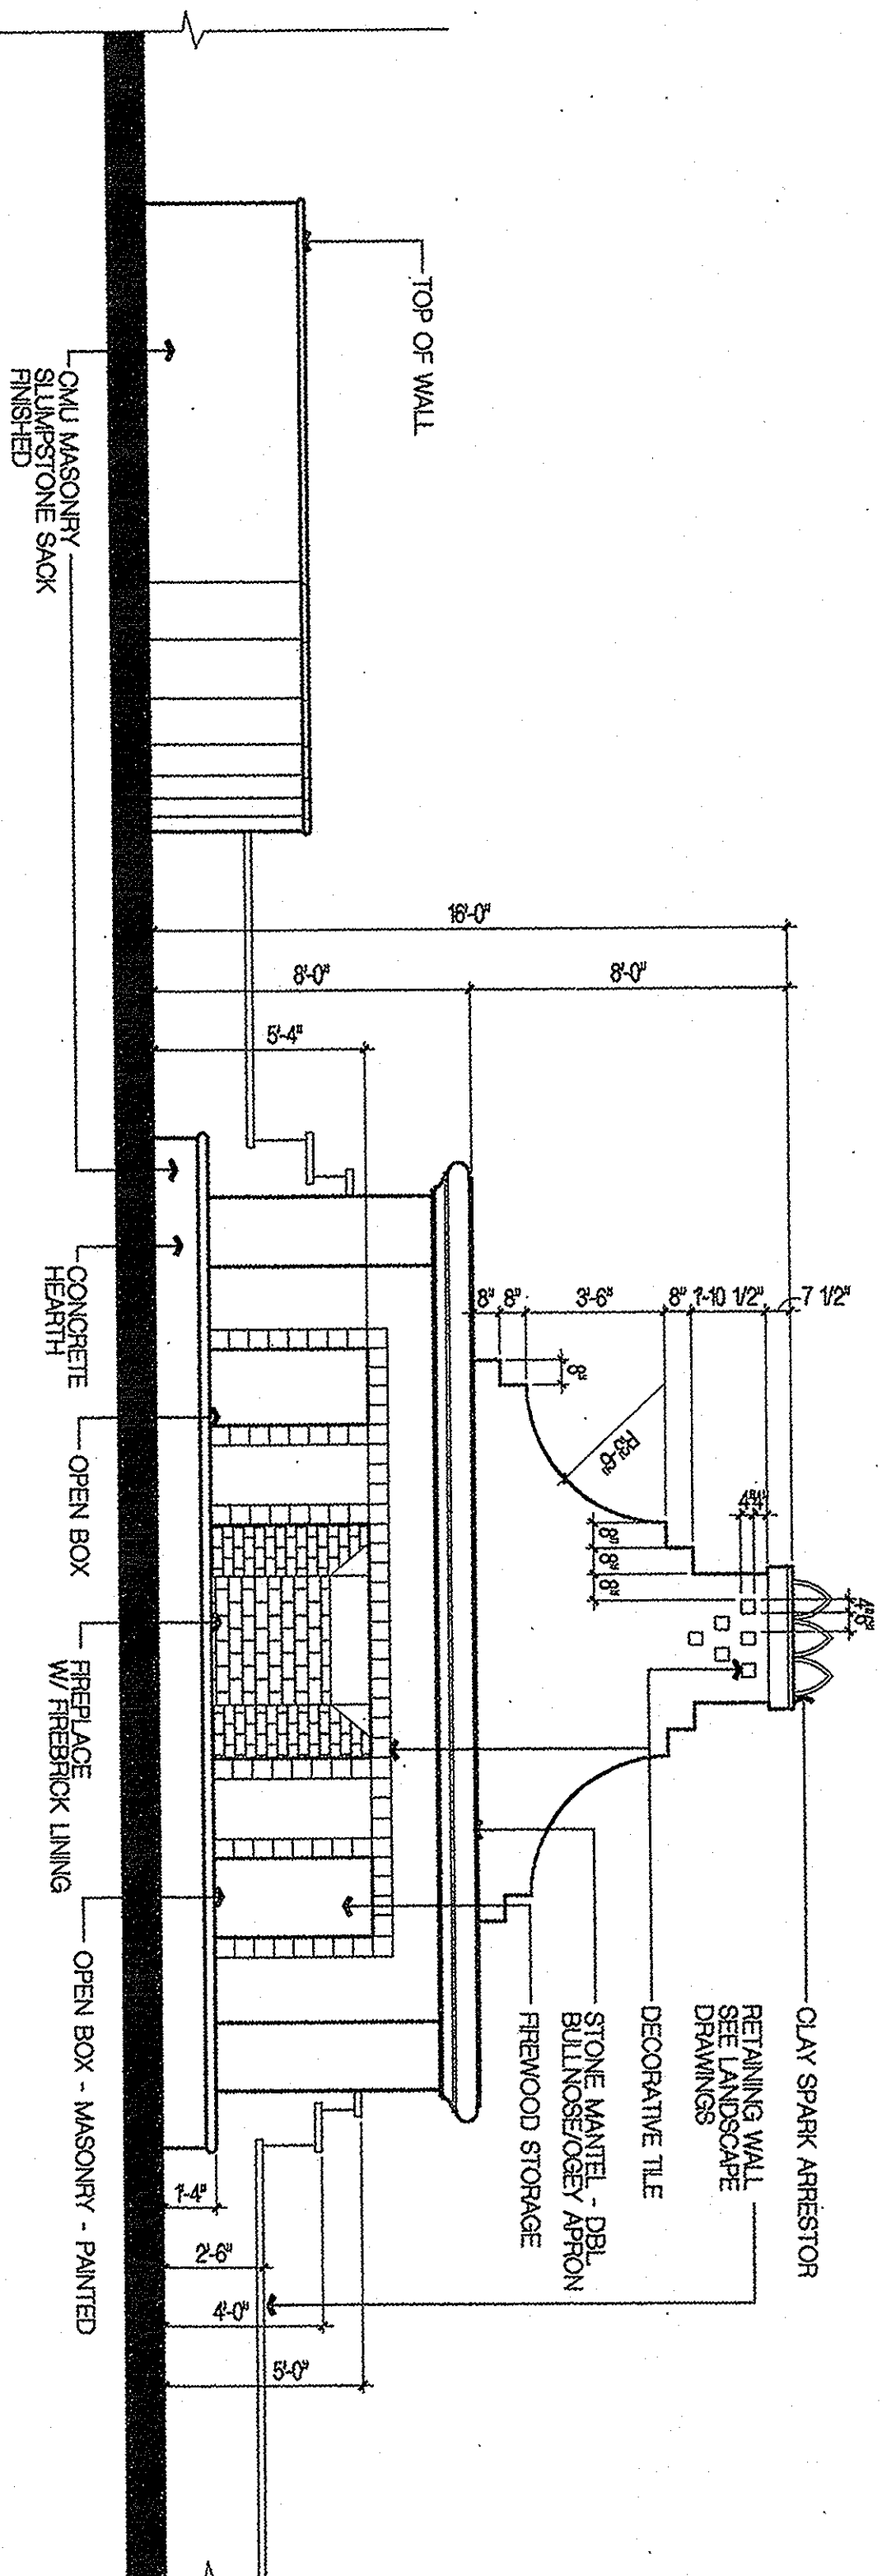


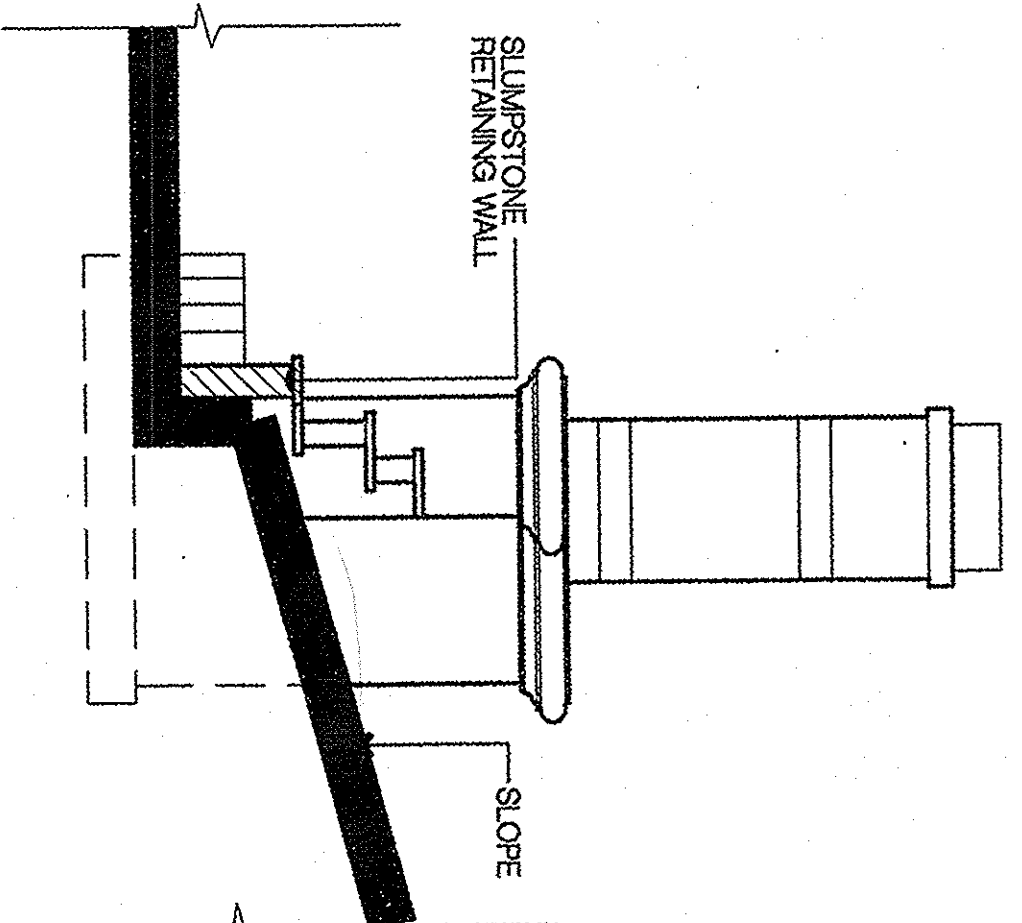

SOUTH EXTERIOR ELEVATION



SCALE: 1/4" = 1'-0"

6

WEST EXTERIOR ELEVATION

SCALE: 1/4" = 1'-0"

3

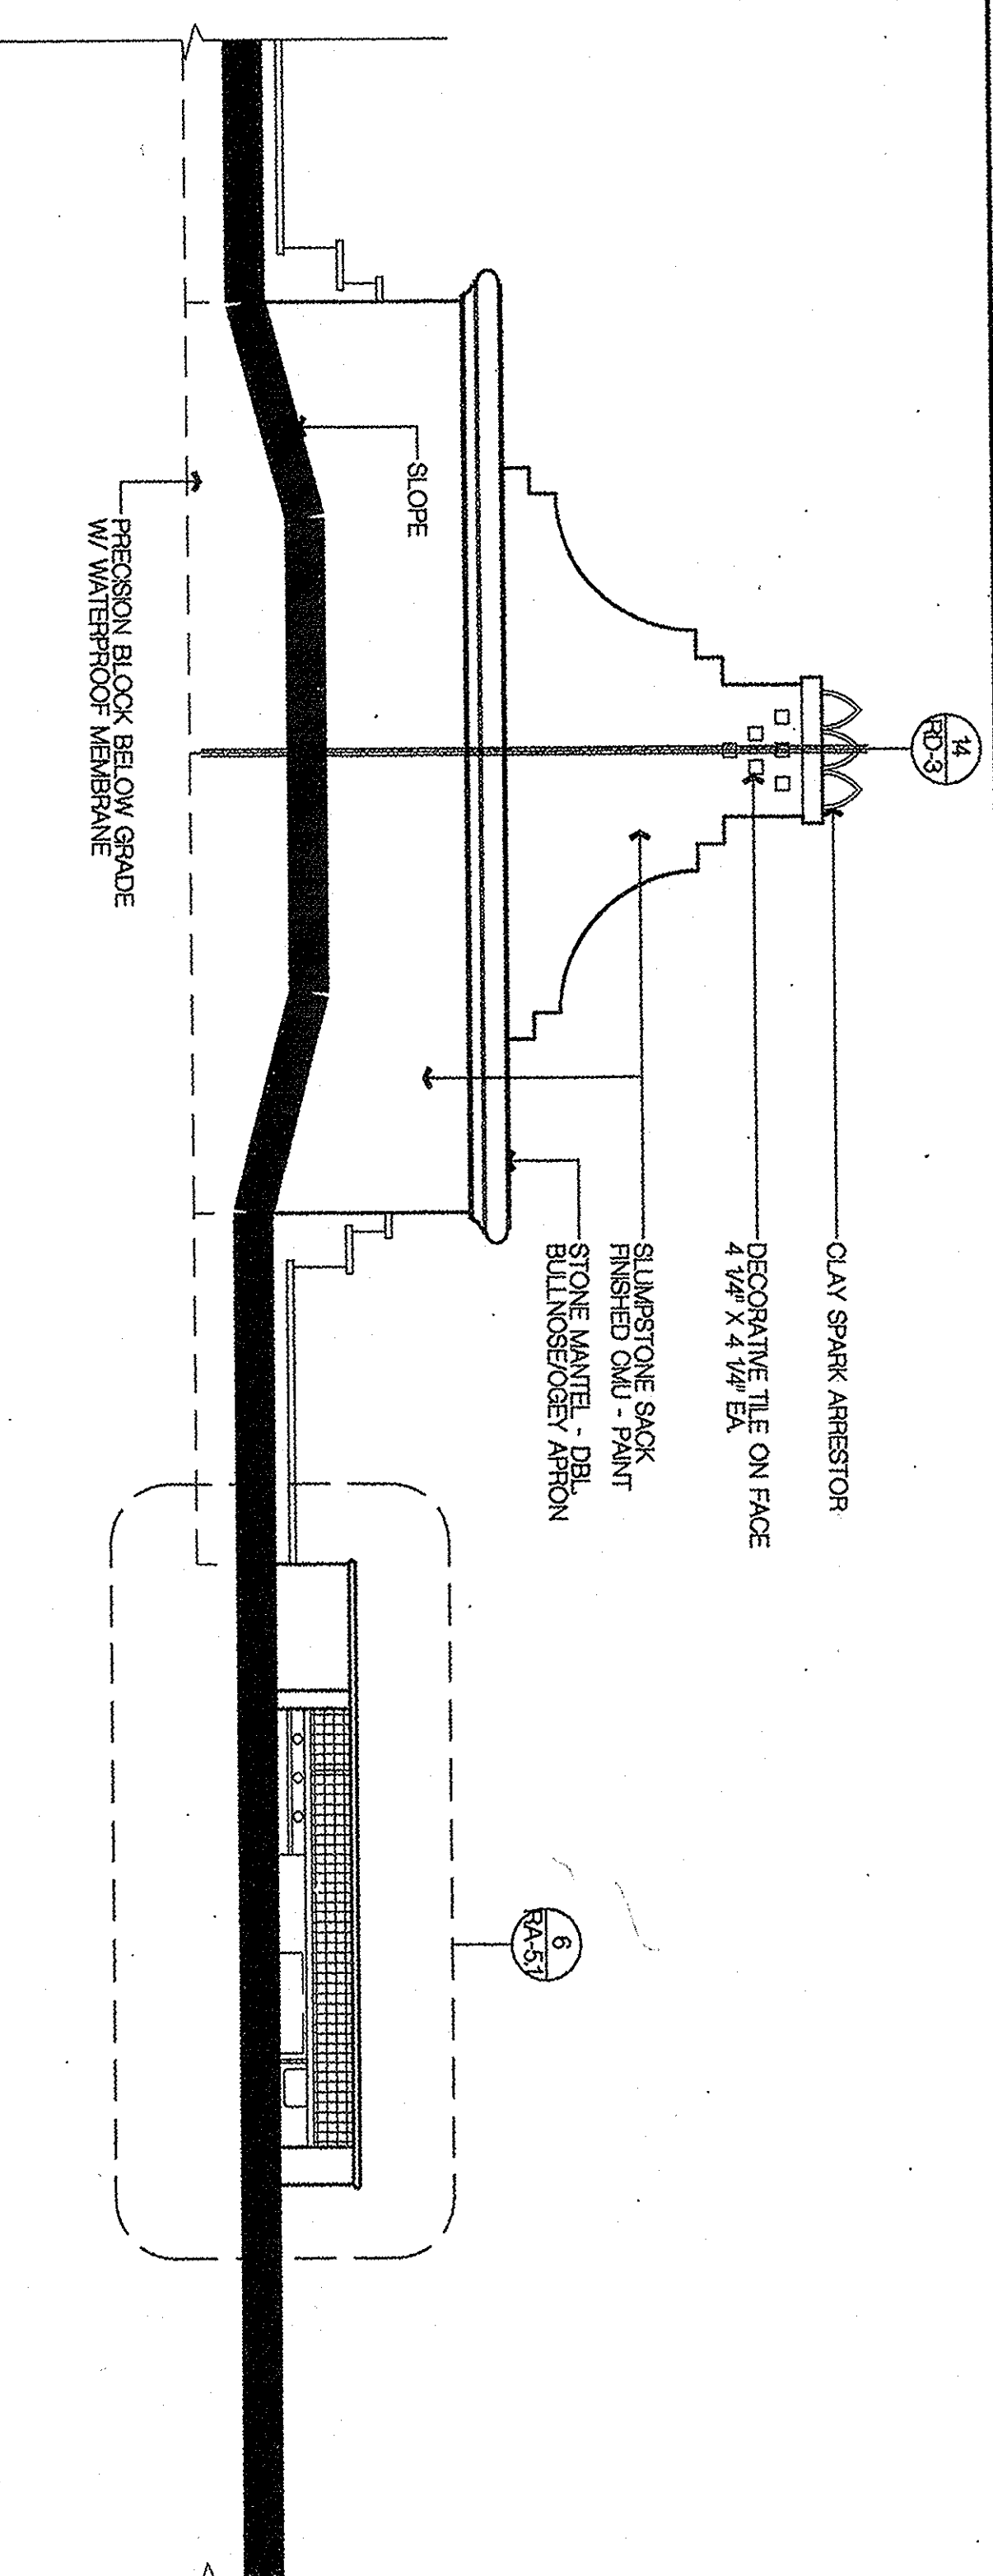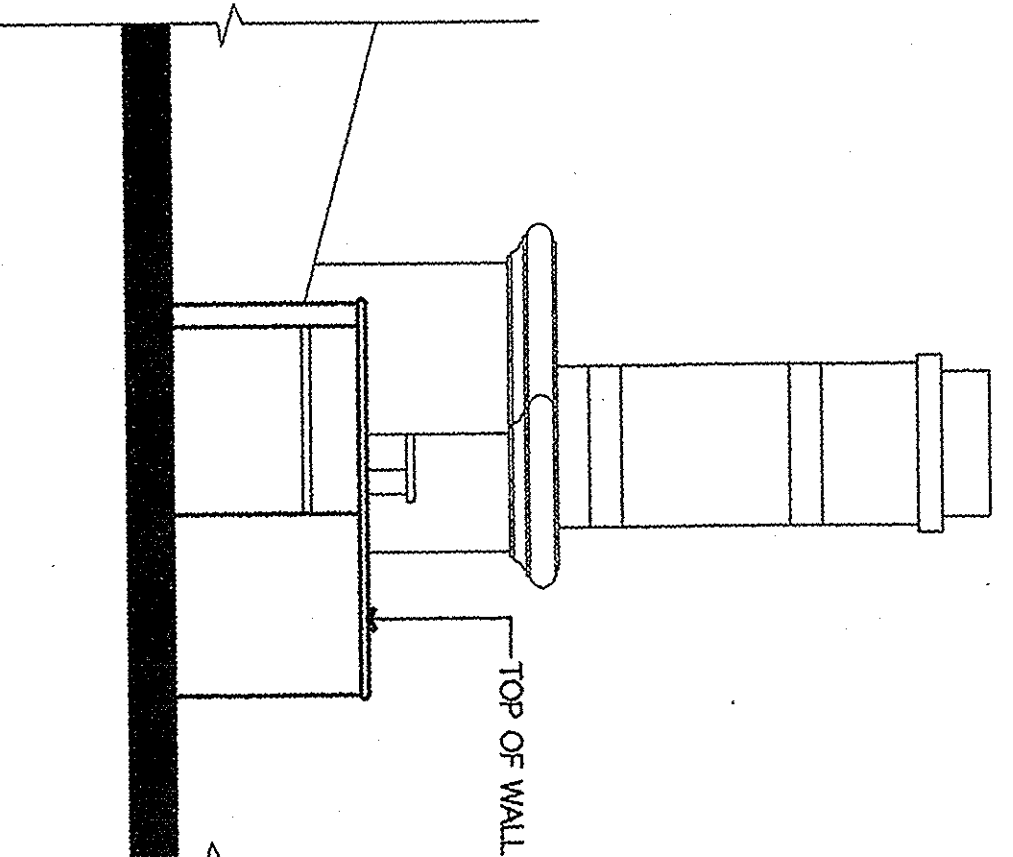

NORTH EXTERIOR ELEVATION



SCALE: 1/4" = 1'-0"

5

EAST EXTERIOR ELEVATION

SCALE: 1/4" = 1'-0"

2

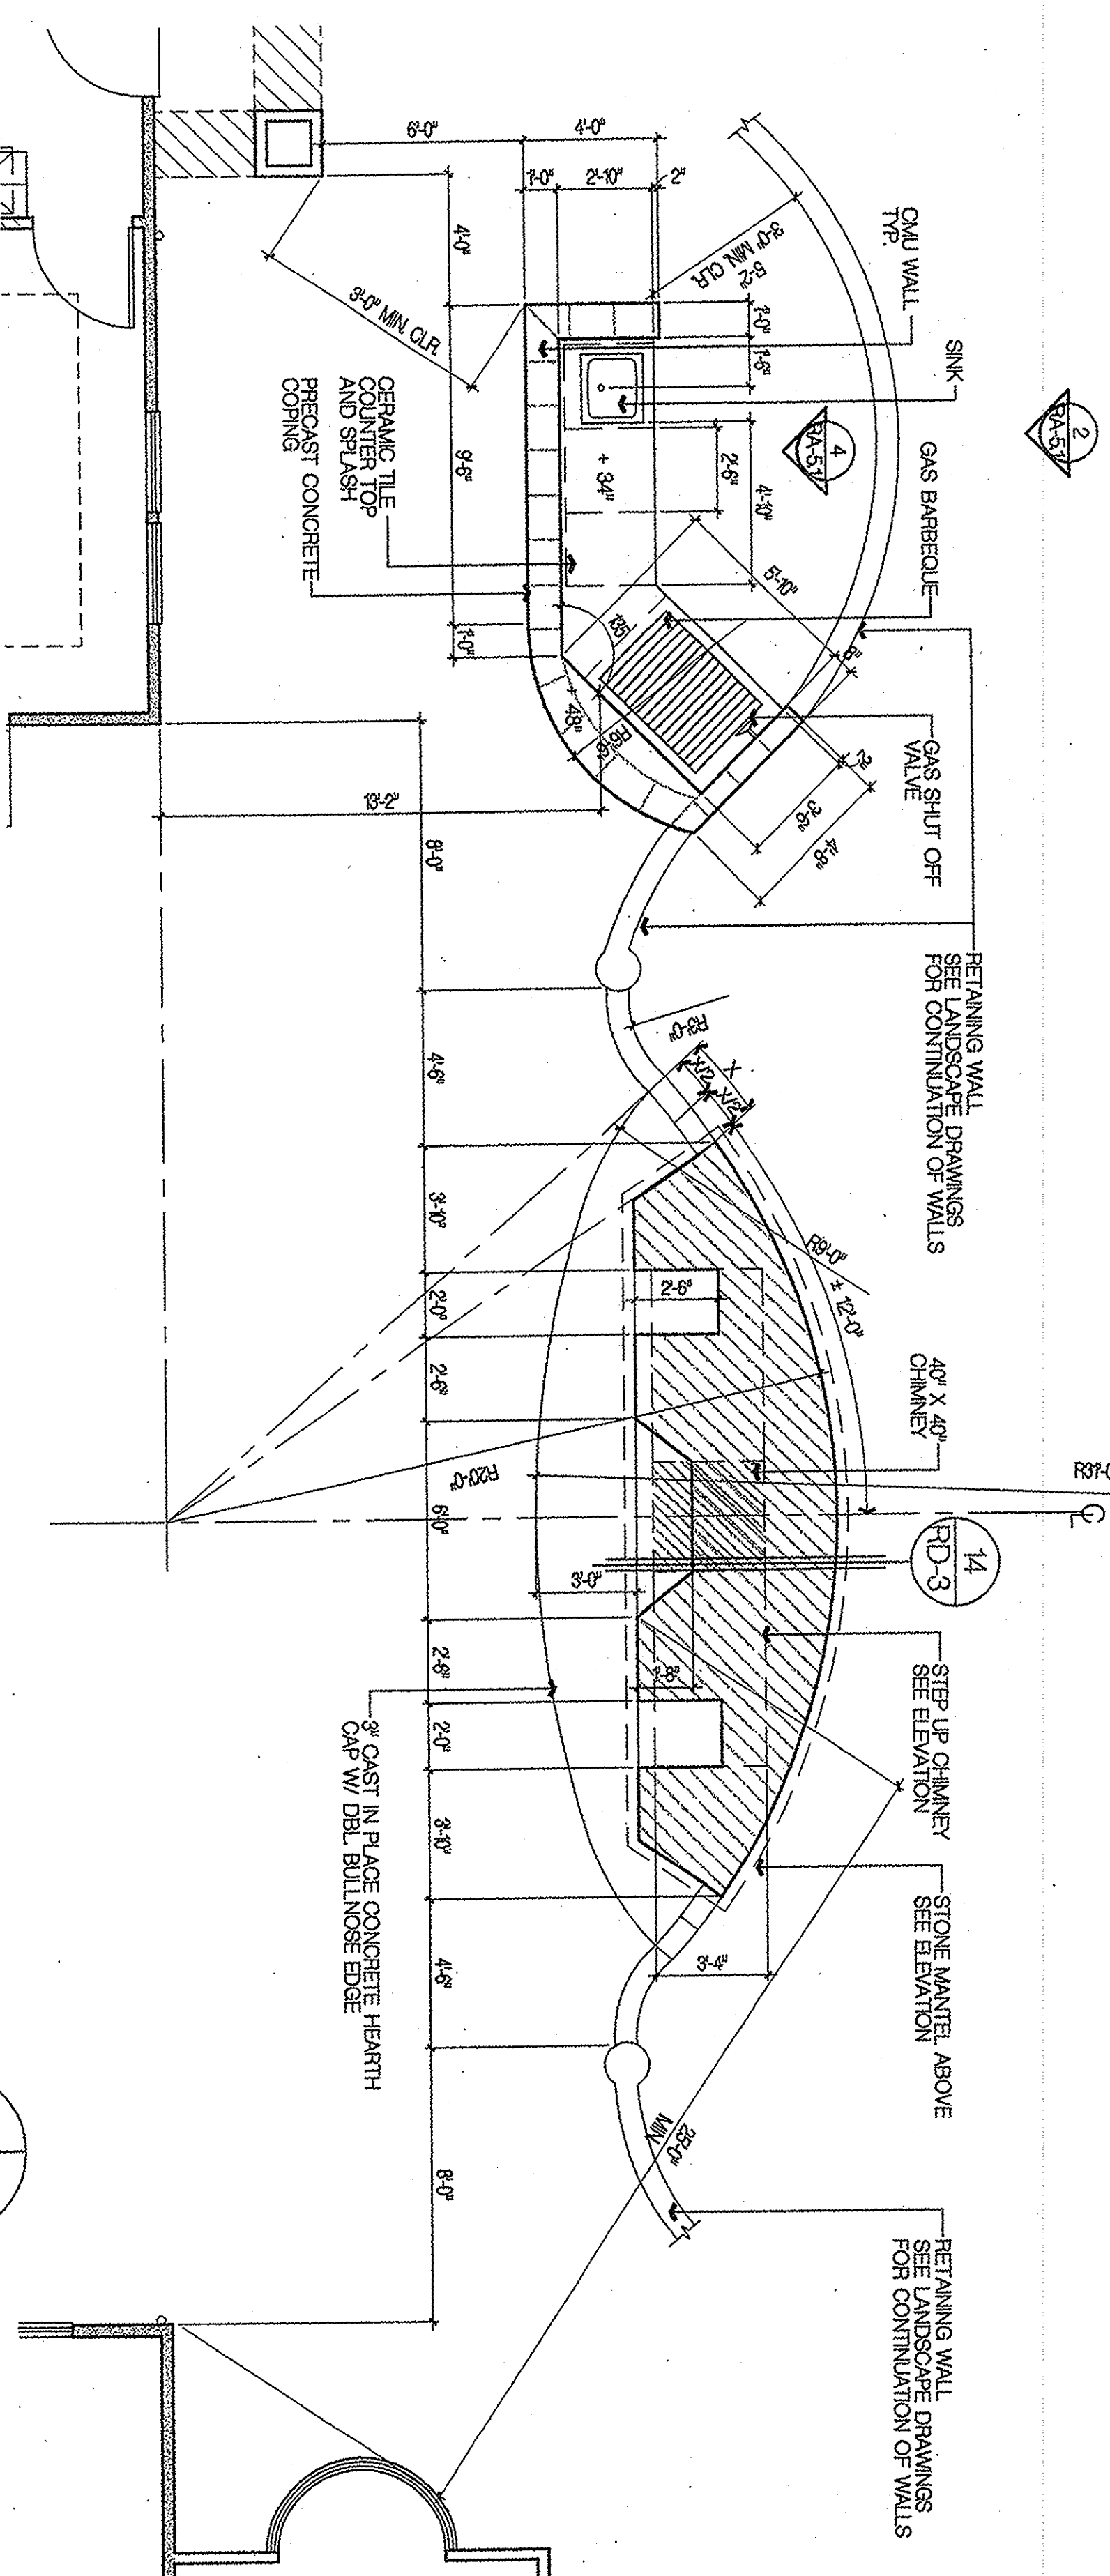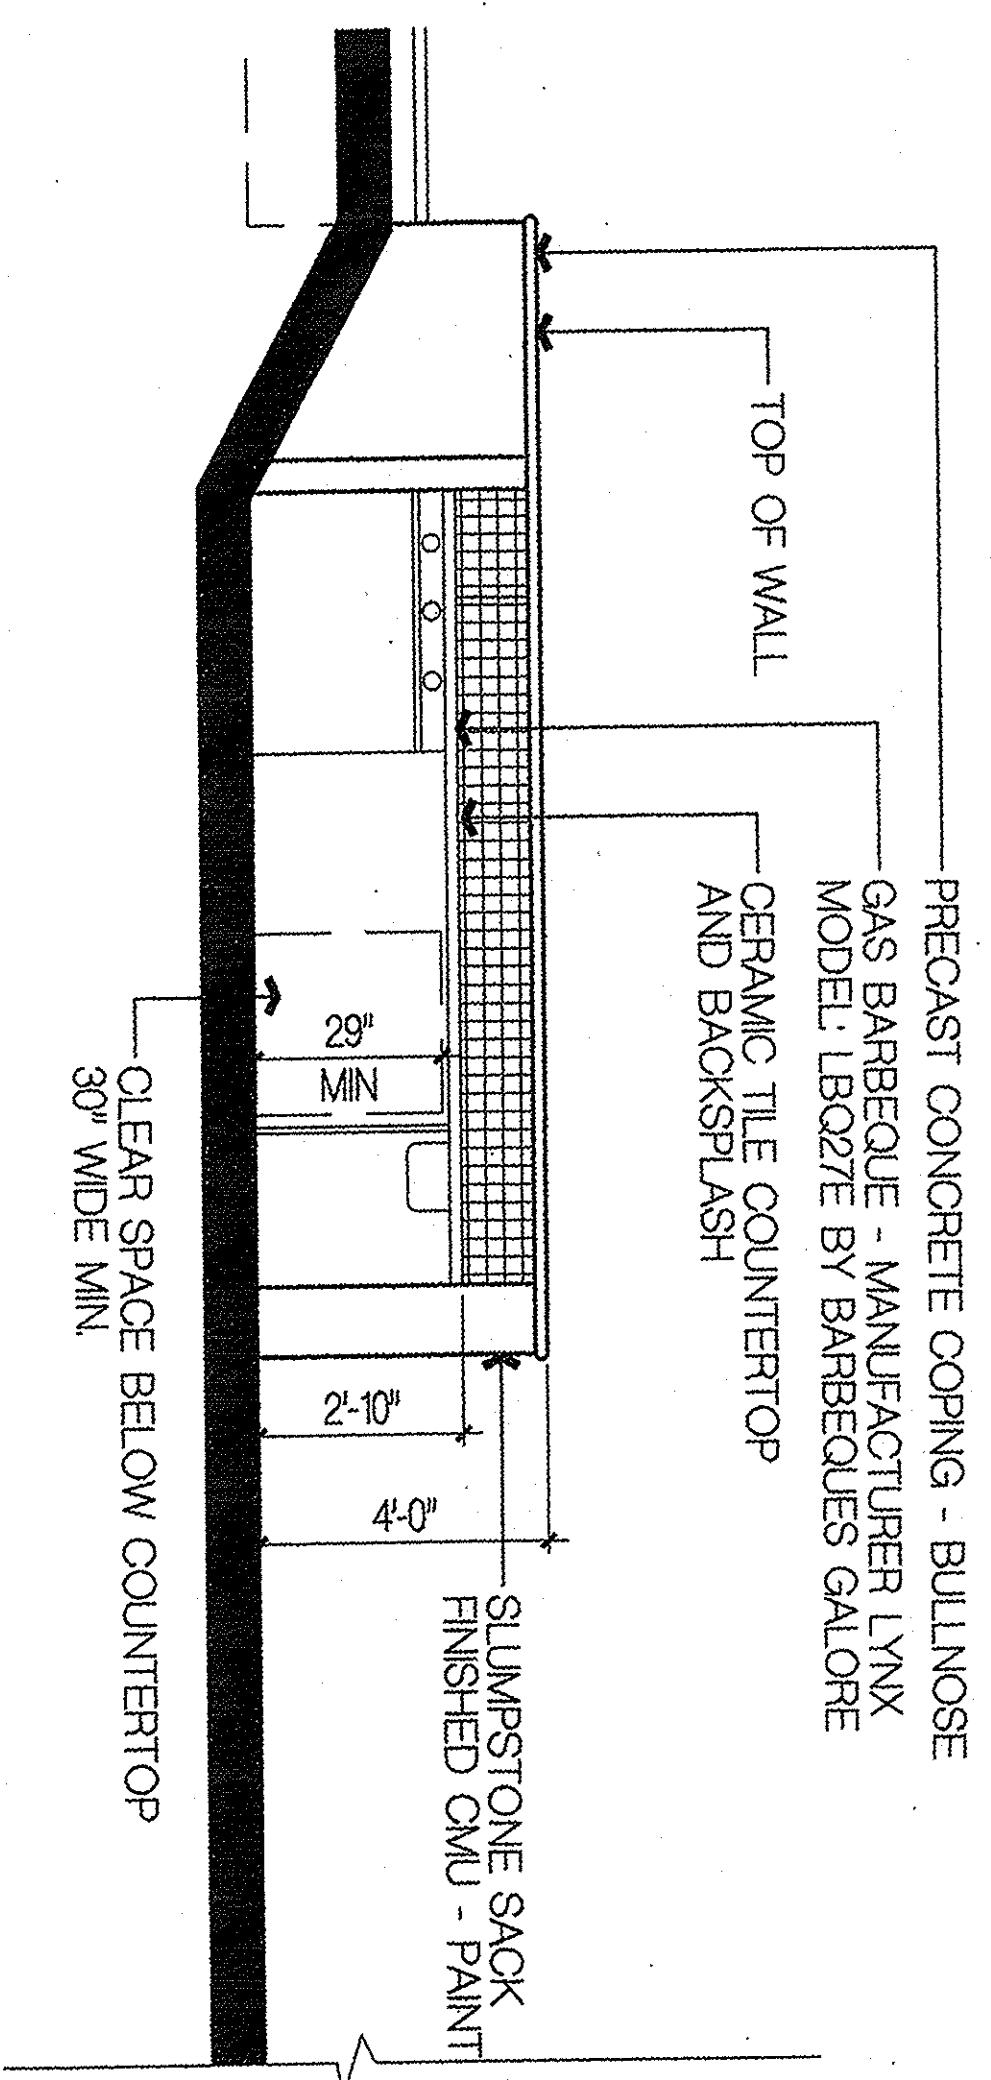

ENLARGED ELEVATION OF BARBEQUE AND SINK AREA

SCALE: 3/8" = 1'-0"

4

FIREPLACE AND BARBEQUE AREA FLOOR PLAN

SCALE: 1/4" = 1'-0"

1

No. Date Issue / Description
10/7/2002 OWNER REVIEW


IF THE USER REPRODUCES OR TRANSMITS ANY INFORMATION CONTAINED IN THIS DOCUMENT, THE USER SHALL BE RESPONSIBLE FOR OBTAINING THE NECESSARY PERMISSIONS FROM THE COPYRIGHT OWNER. 

Consultant:

Project:

UCI - EAST CAMPUS
STUDENT APTS.
PHASE I
IRVINE
CALIFORNIA

2001077

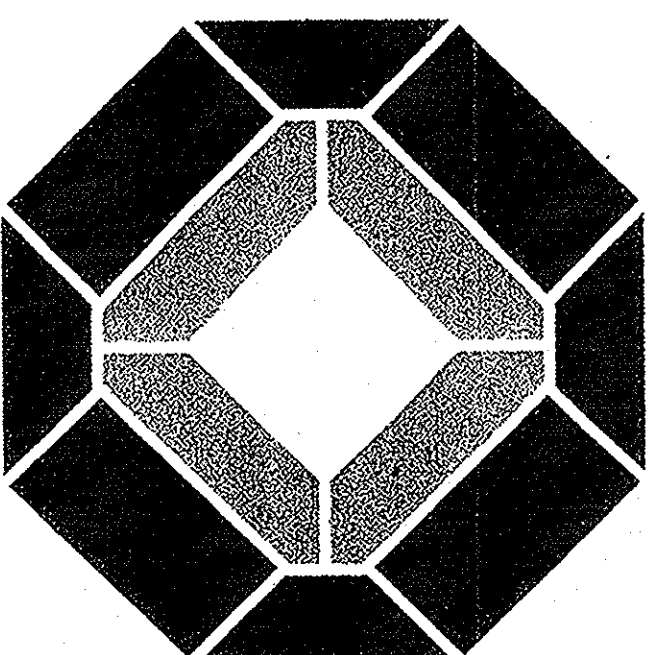

KTGY GROUP, Inc.

Architectural Planning

17923 JEFFERSON, SOUTH

IRVINE, CA 92614

(949) 851-2333 FAX

(949) 851-5155 FAX

License Stamp:

CONTRACT SET

Principal in Charge: D. McALLISTER
Project Director: D. McALLISTER
Project Manager: W. WONG
Project Designer: D. TAITANO
Checked By:

Sheet Title:
FIREPLACE AND
BARBEQUE AREA
FLOOR PLAN AND
ELEVATIONS

Sheet No.:

RA-5.1