



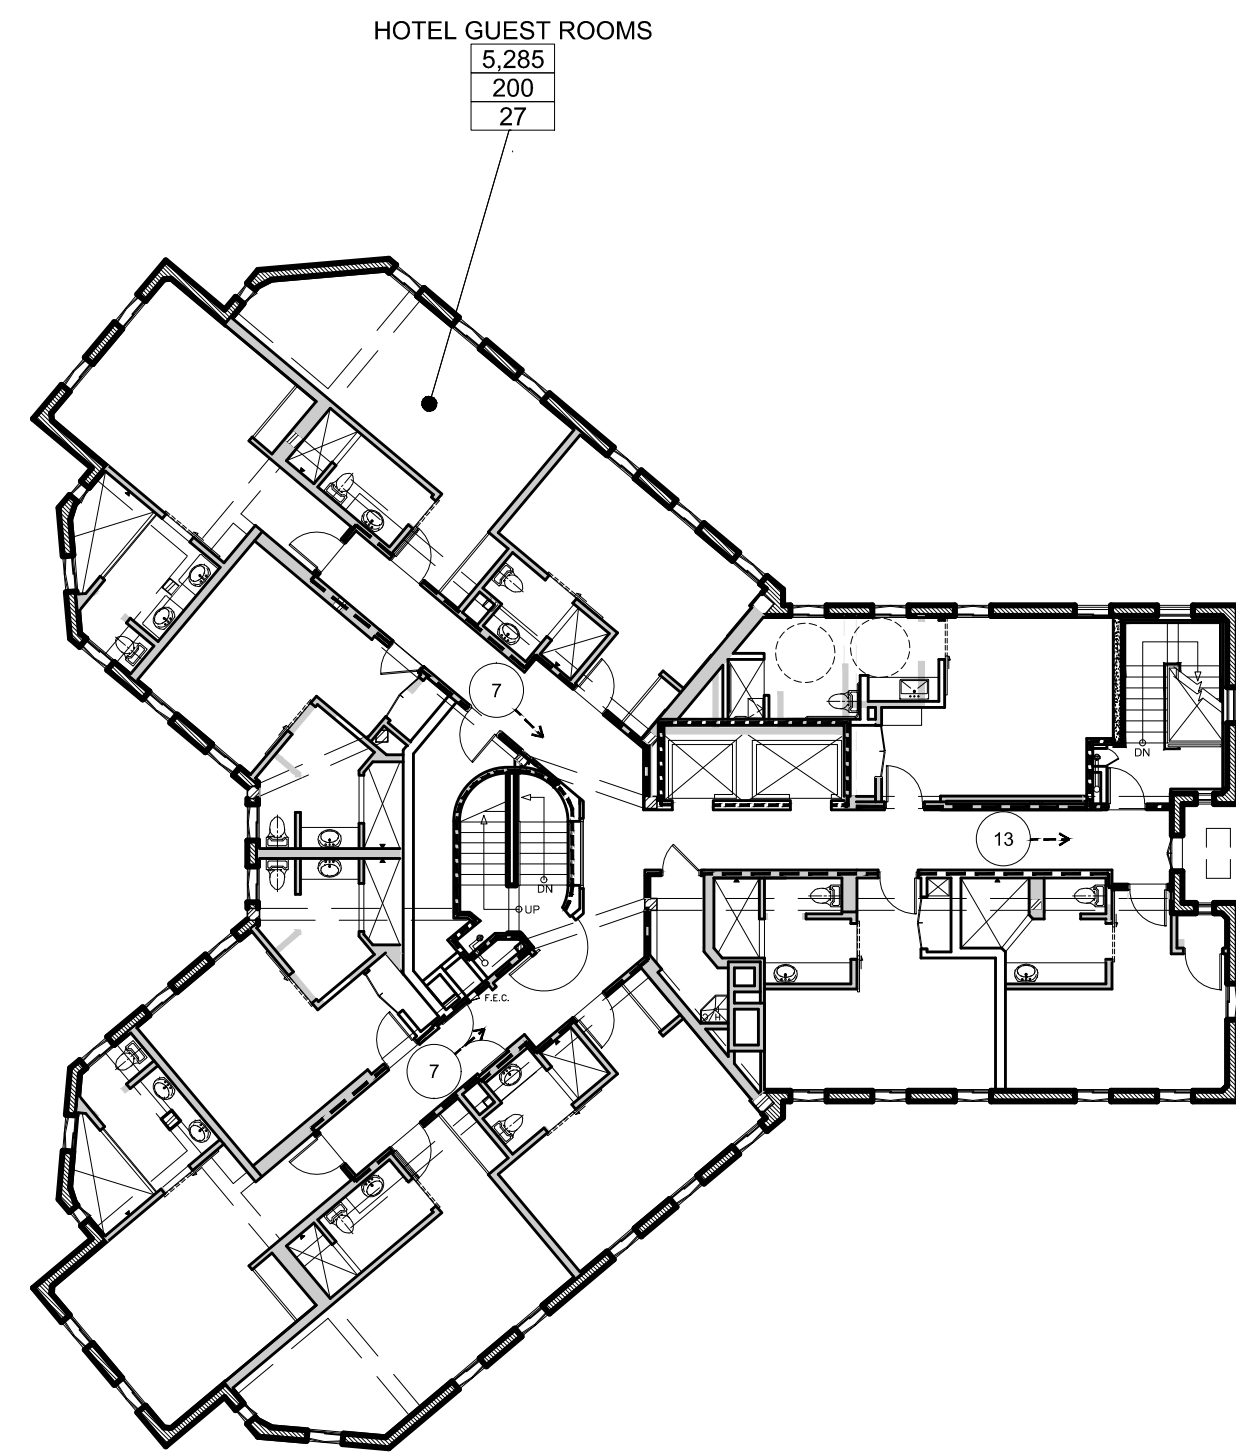


MAX TRAVEL DISTANCE TO AN EXIT: 30'-0"  
MAX PERMITTED TRAVEL DISTANCE: 400'  
FULLY SPRINKLED STRUCTURE

SIXTH FLOOR PLAN  
OCCUPANCY: R1 - GROSS AREA: 5,285 S.F.  
TOTAL OCCUPANTS: 27 : 2 STAIRS = 14  
REQUIRED STAIR WIDTH: 14 x 0.3 = 4.2"  
PROVIDED STAIR WIDTH: 44"  
REQUIRED EXIT DOOR WIDTH: 14 x .2 = 2.8"  
PROVIDED EXIT DOOR WIDTH: 36" NOMINALLY

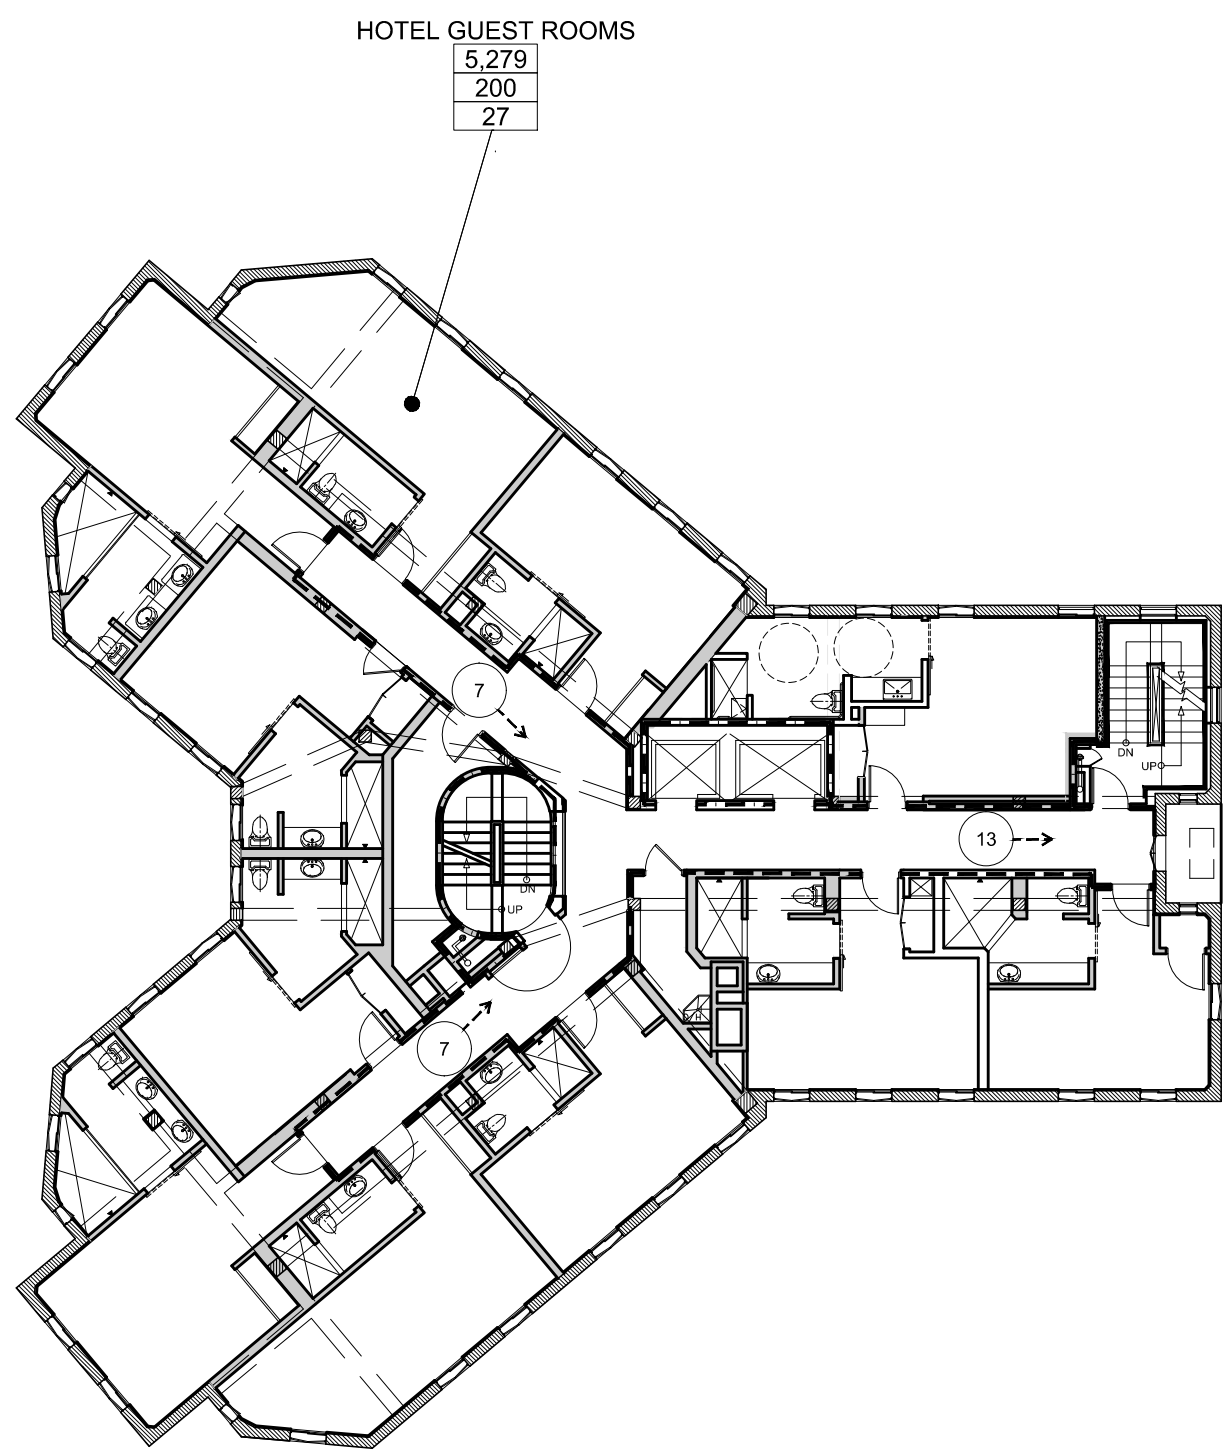


MAX TRAVEL DISTANCE TO AN EXIT: 30'-0"  
MAX PERMITTED TRAVEL DISTANCE: 400'  
FULLY SPRINKLED STRUCTURE

FOURTH FLOOR PLAN  
OCCUPANCY: R1 - GROSS AREA: 5,279 S.F.  
TOTAL OCCUPANTS: 27 : 2 STAIRS = 14  
REQUIRED STAIR WIDTH: 14 x 0.3 = 4.2"  
PROVIDED STAIR WIDTH: 44"  
REQUIRED EXIT DOOR WIDTH: 14 x .2 = 2.8"  
PROVIDED EXIT DOOR WIDTH: 36" NOMINALLY

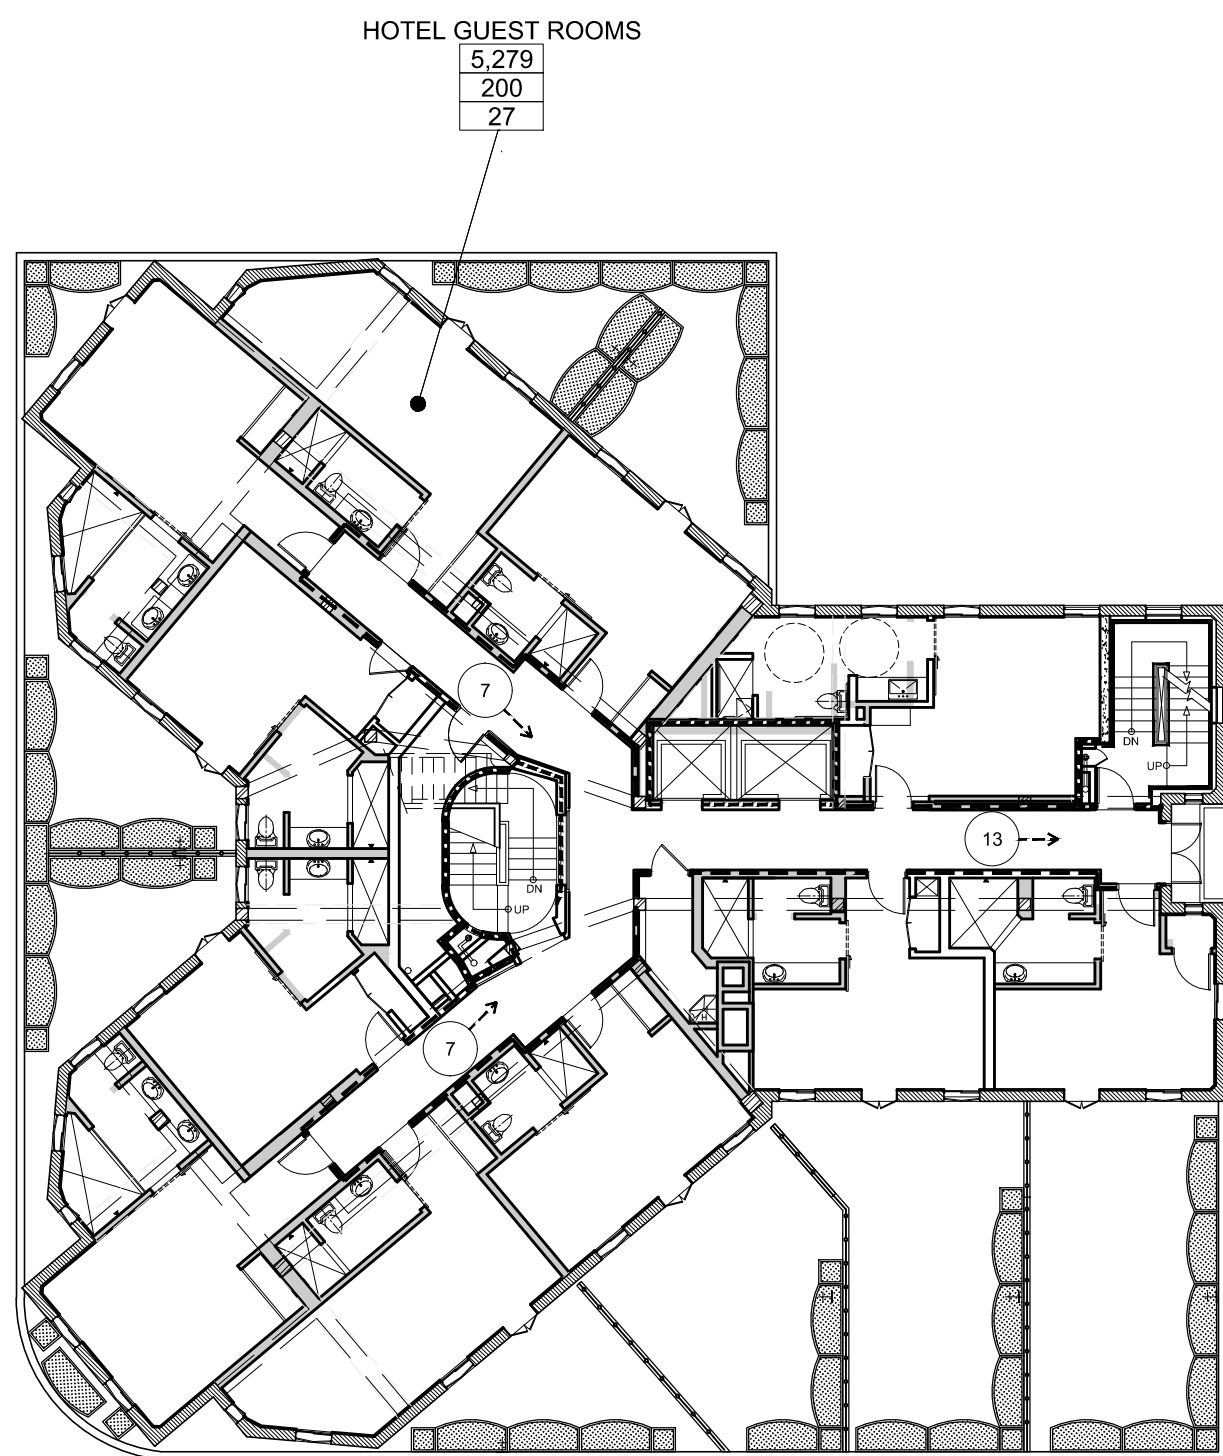


MAX TRAVEL DISTANCE TO AN EXIT: 30'-0"  
MAX PERMITTED TRAVEL DISTANCE: 400'  
FULLY SPRINKLED STRUCTURE

SECOND FLOOR PLAN  
OCCUPANCY: R1 - GROSS AREA: 5,279 S.F.  
TOTAL OCCUPANTS: 27 : 2 STAIRS = 14  
REQUIRED STAIR WIDTH: 14 x 0.3 = 4.2"  
PROVIDED STAIR WIDTH: 44"  
REQUIRED EXIT DOOR WIDTH: 14 x .2 = 2.8"  
PROVIDED EXIT DOOR WIDTH: 36" NOMINALLY

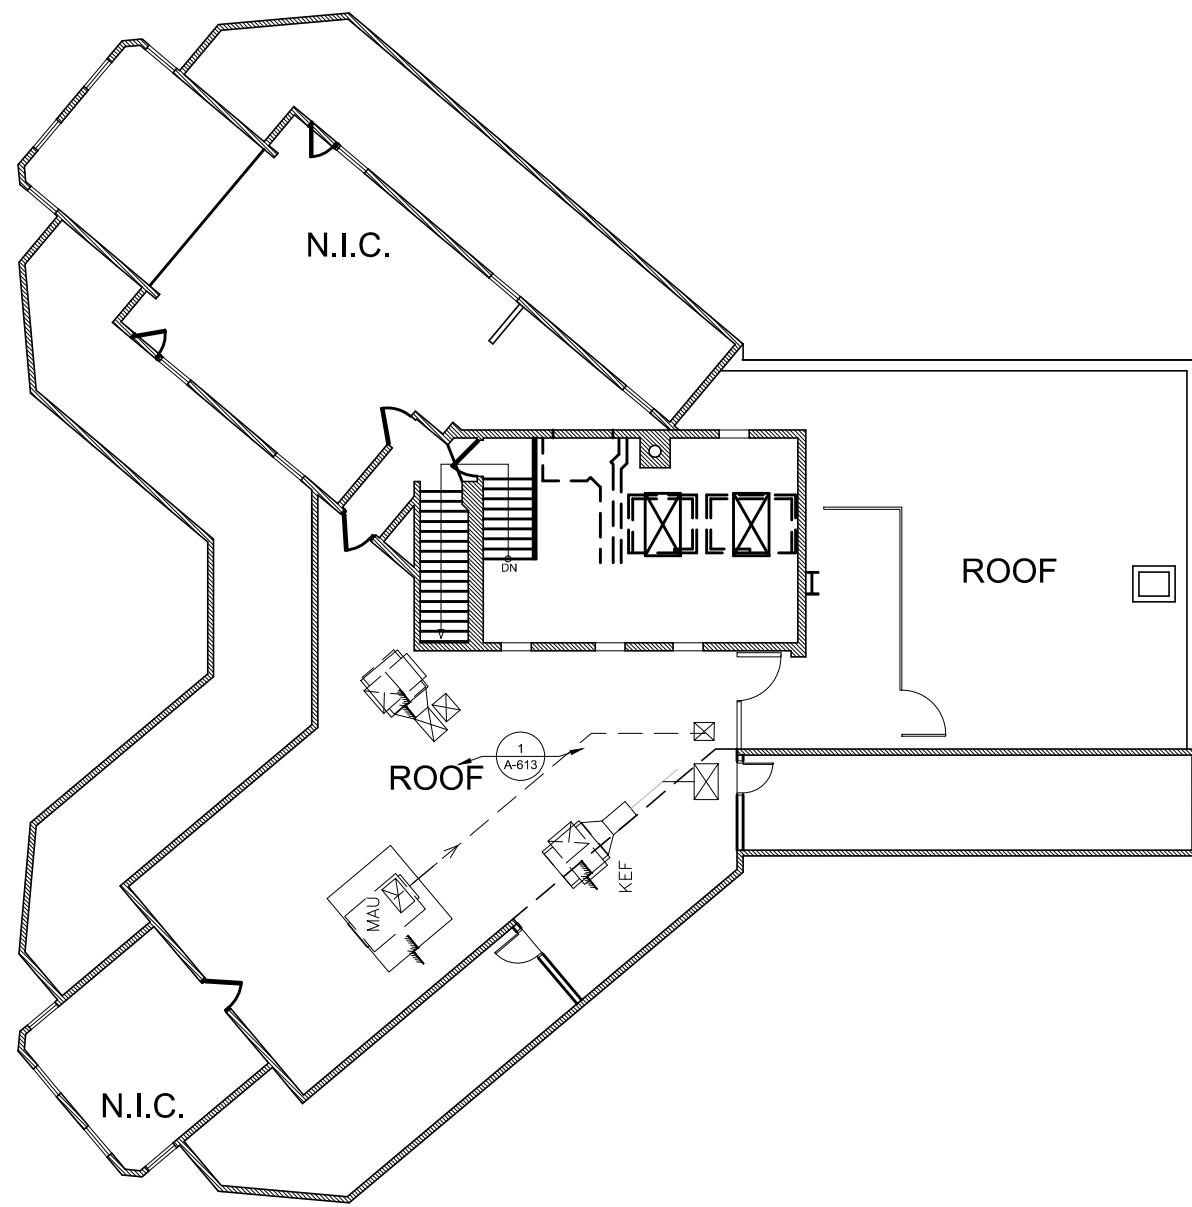


MAX TRAVEL DISTANCE TO AN EXIT: 25'-0"  
MAX PERMITTED TRAVEL DISTANCE: 400'

FIFTH FLOOR PLAN  
OCCUPANCY: R1 - GROSS AREA: 5,279 S.F.  
TOTAL OCCUPANTS: 27 : 2 STAIRS = 14  
REQUIRED STAIR WIDTH: 14 x 0.3 = 4.2"  
PROVIDED STAIR WIDTH: 44"  
REQUIRED EXIT DOOR WIDTH: 14 x .2 = 2.8"  
PROVIDED EXIT DOOR WIDTH: 36" NOMINALLY

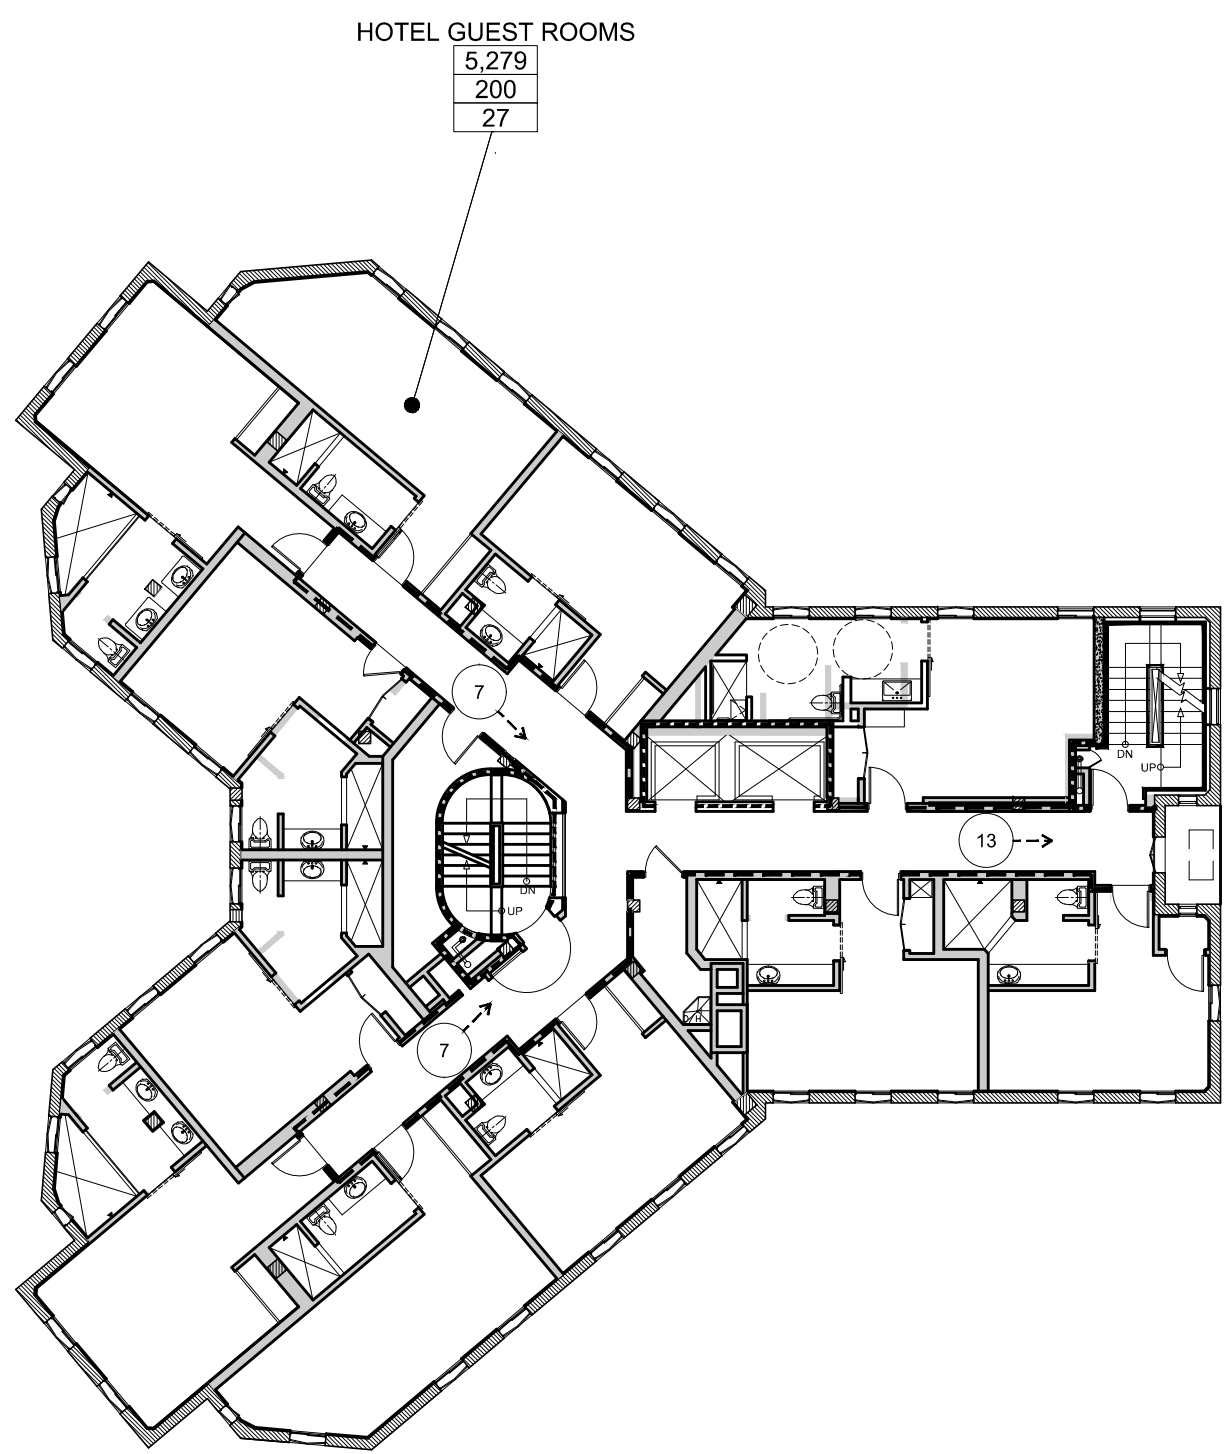

MAX TRAVEL DISTANCE TO AN EXIT: 30'-0"  
MAX PERMITTED TRAVEL DISTANCE: 400'  
FULLY SPRINKLED STRUCTURE

THIRD FLOOR PLAN  
OCCUPANCY: R1 - GROSS AREA: 5,279 S.F.  
TOTAL OCCUPANTS: 27 : 2 STAIRS = 14  
REQUIRED STAIR WIDTH: 14 x 0.3 = 4.8"  
PROVIDED STAIR WIDTH: 44"  
REQUIRED EXIT DOOR WIDTH: 14 x .2 = 2.8"  
PROVIDED EXIT DOOR WIDTH: 36" NOMINALLY

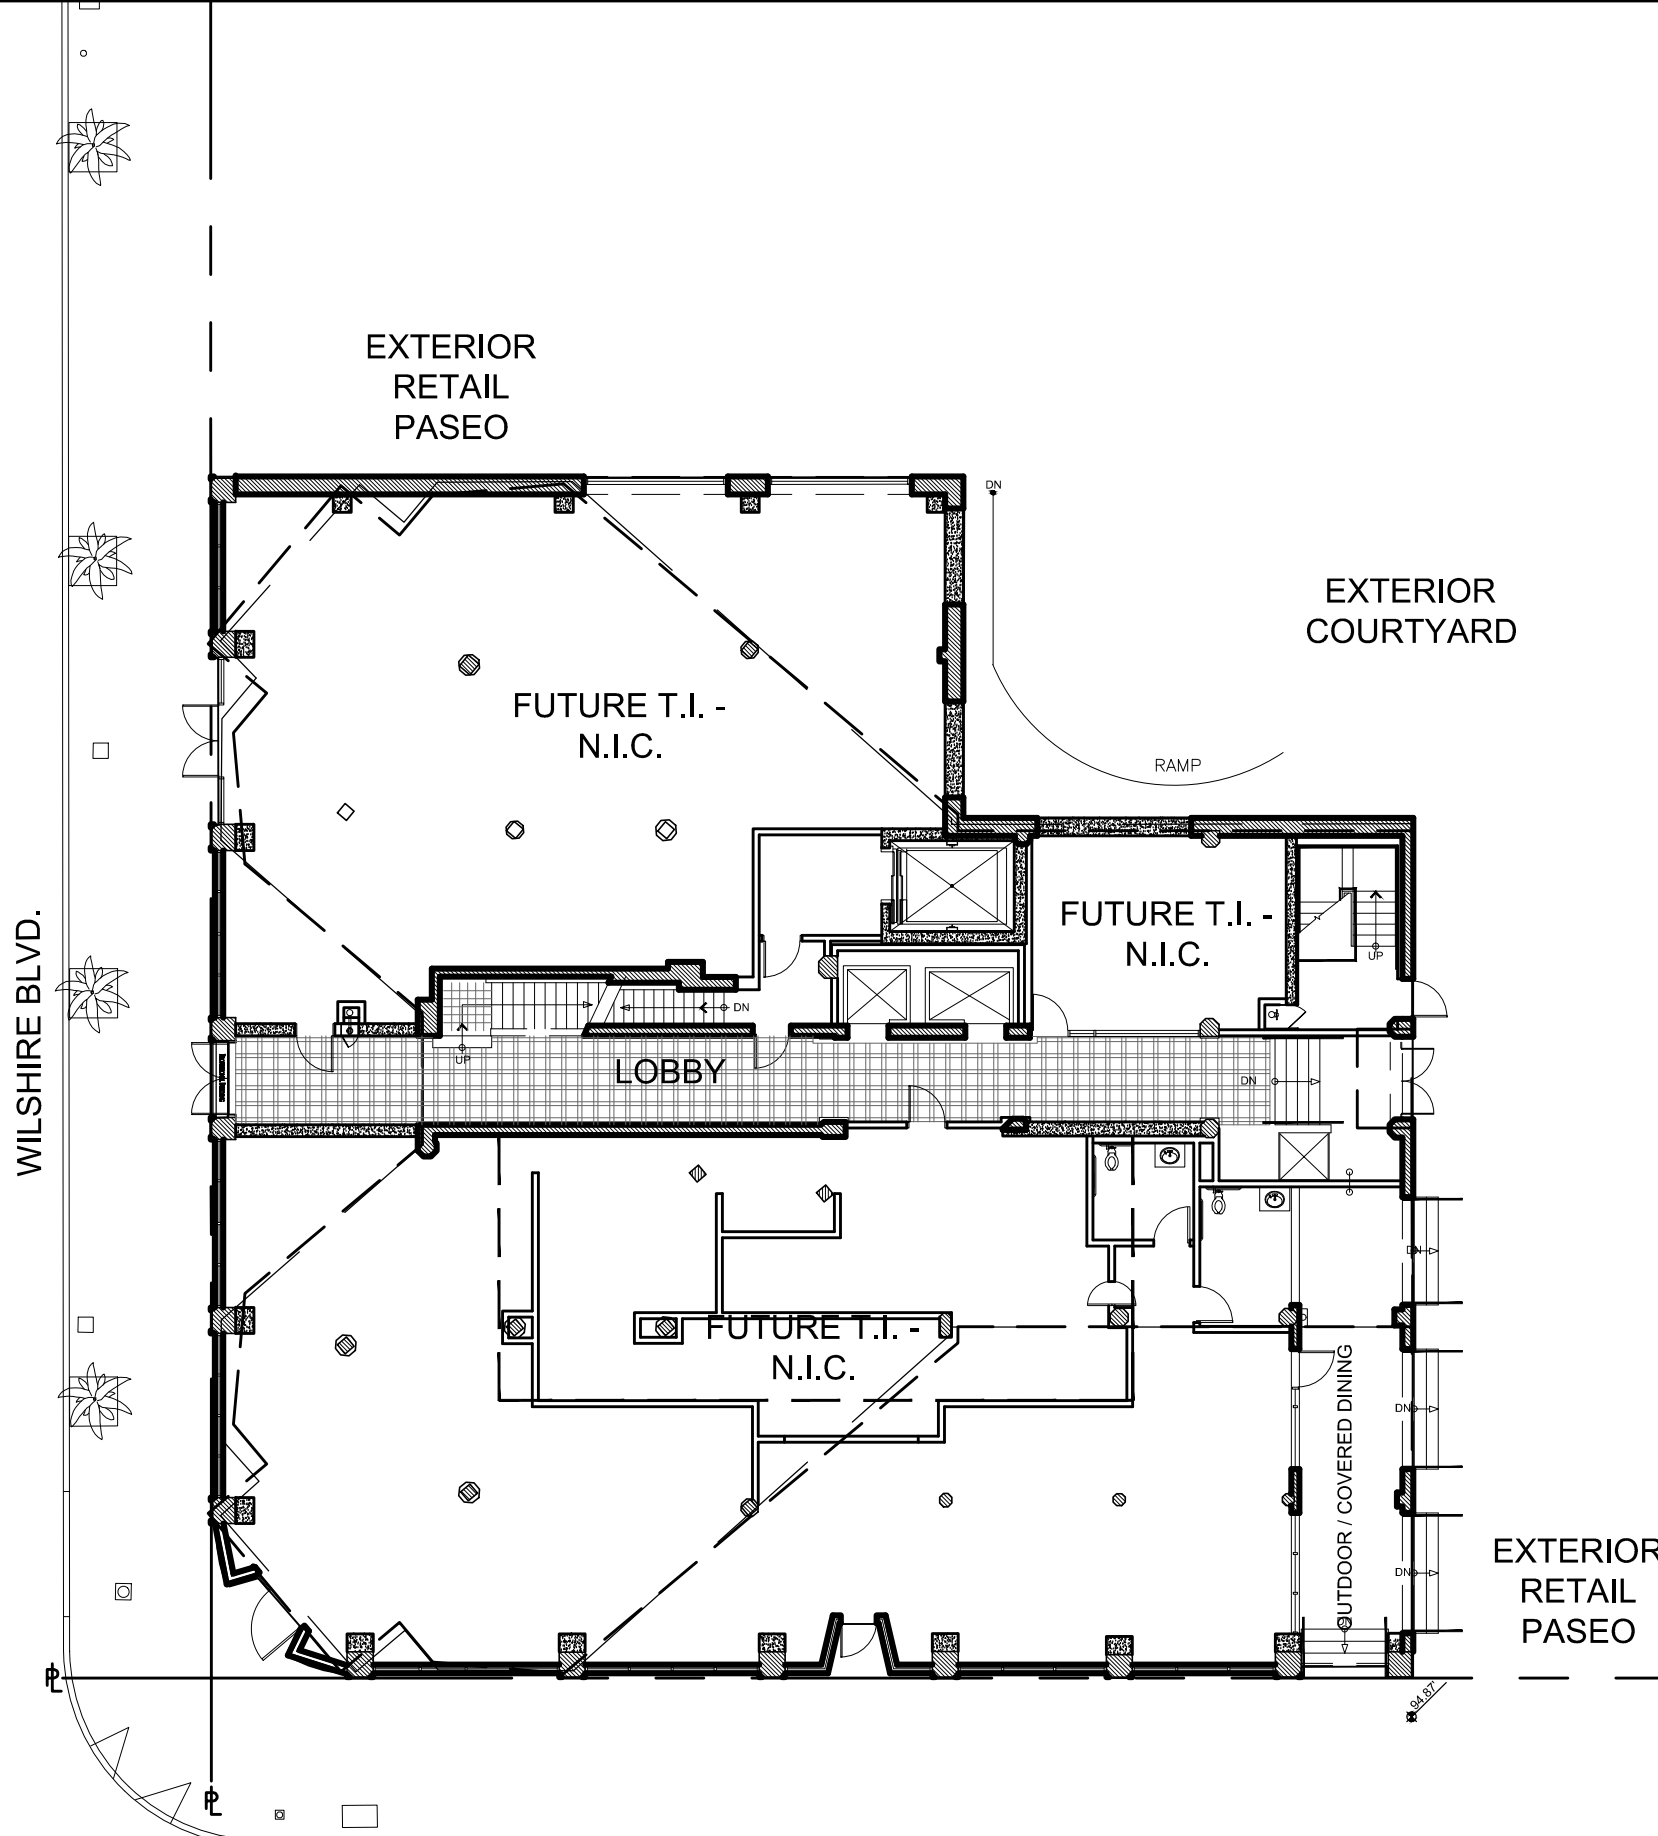

MAX TRAVEL DISTANCE FROM ANY POINT: 36'-0"  
MAX PERMITTED TRAVEL DISTANCE TO AN EXIT: 250'  
FULLY SPRINKLERED STRUCTURE

GROUND FLOOR PLAN  
OCCUPANCY: R1, A-2.  
SEE DOOR SCHEDULE FOR WIDTH OF  
DOORS OUT OF ANNOTATED SPACES.

| REVISION | DATE       | DESCRIPTION |
|----------|------------|-------------|
| 1        | 05/07/2013 | MEETING 02  |
| 2        | 06/04/2013 | MEETING 03  |
| 3        | 10/29/2013 | MEETING 04  |
| 4        | 05/27/2016 | MEETING 05  |

**hla**  
howard laks architects  
1945 hewlett street,  
santa monica, ca 90401  
voice : 310-393-4465  
fax : 310-393-2230

CONSULTANTS

710 WILSHIRE BOULEVARD  
MIXED-USE HOTEL PROJECT  
SANTA MONICA - CALIFORNIA, 90401  
HOTEL EGRESS DIAGRAMS

DRAWN: SRH  
CHECKED: HLA  
APPROVED: -  
SCALE: NTS  
SHEET: A-007  
DATE: June 25, 2013  
PROJECT NUMBER: HLA 0000000-00000