


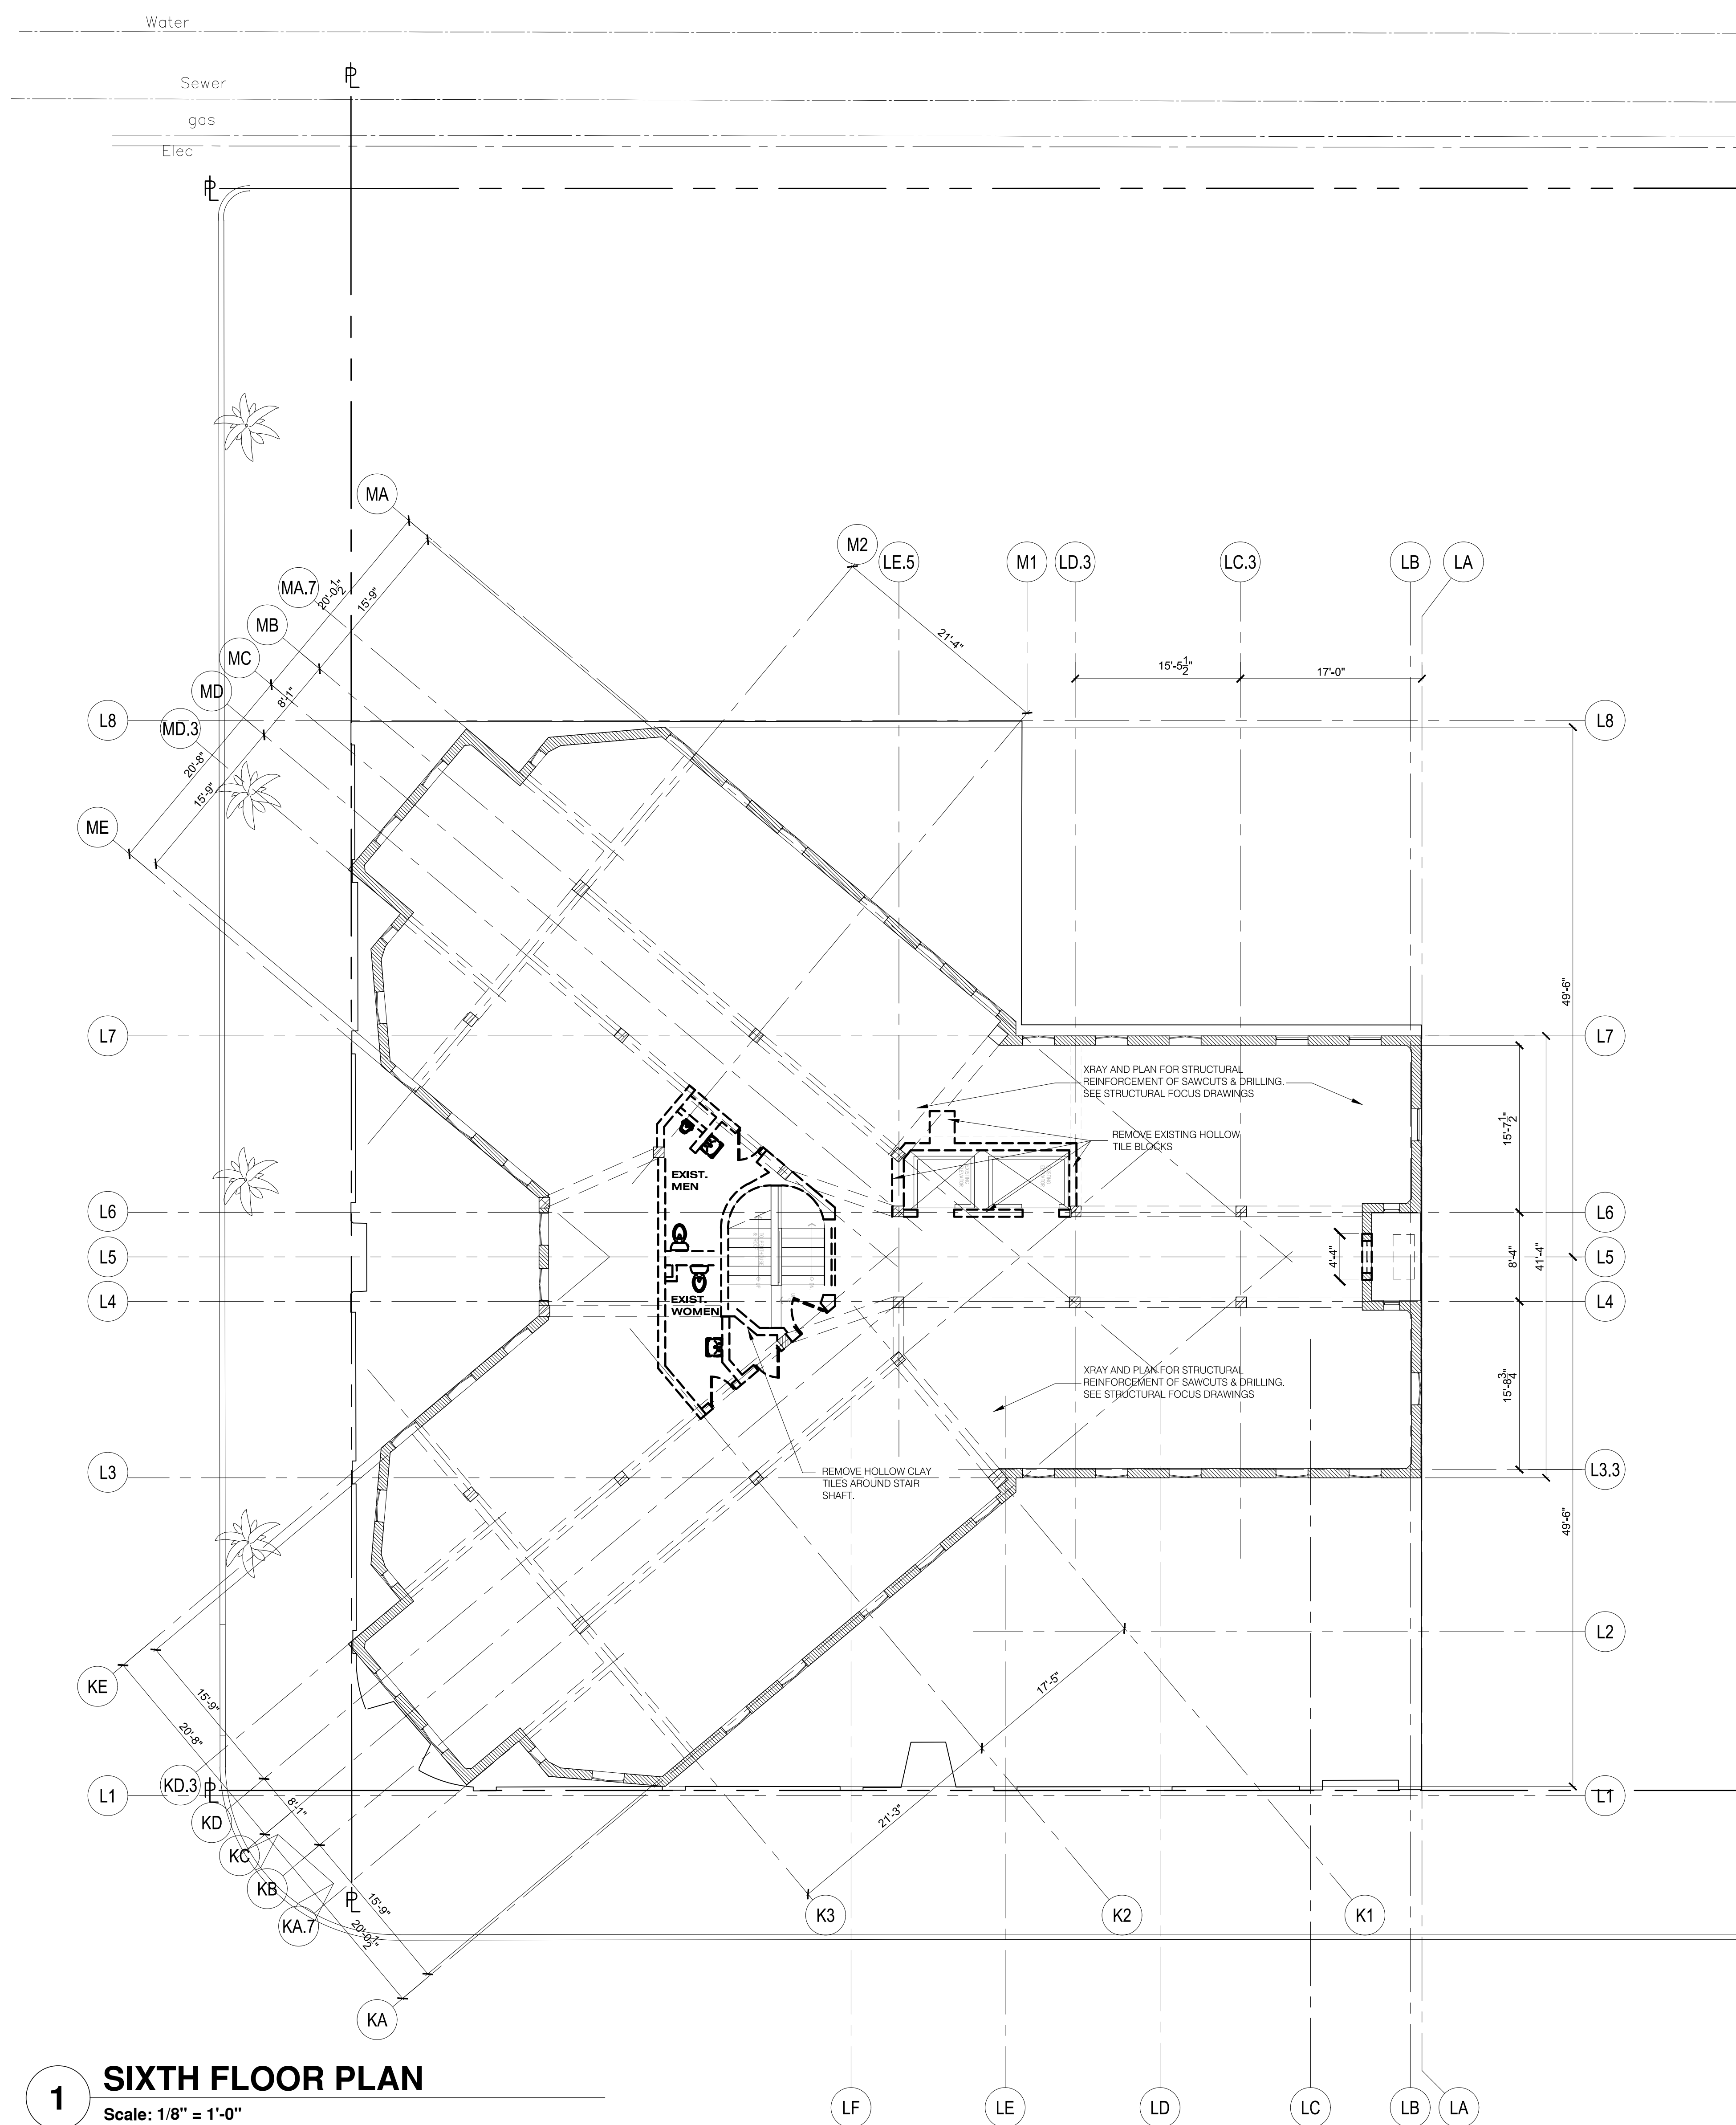

1 SIXTH FLOOR PLAN
Scale: 1/8" = 1'-0"

FOR HISTORICAL PRESERVATION BOTH
INTERIOR AND EXTERIOR CONDITIONS REFER
TO SPECIFICATION SECTION 024296