


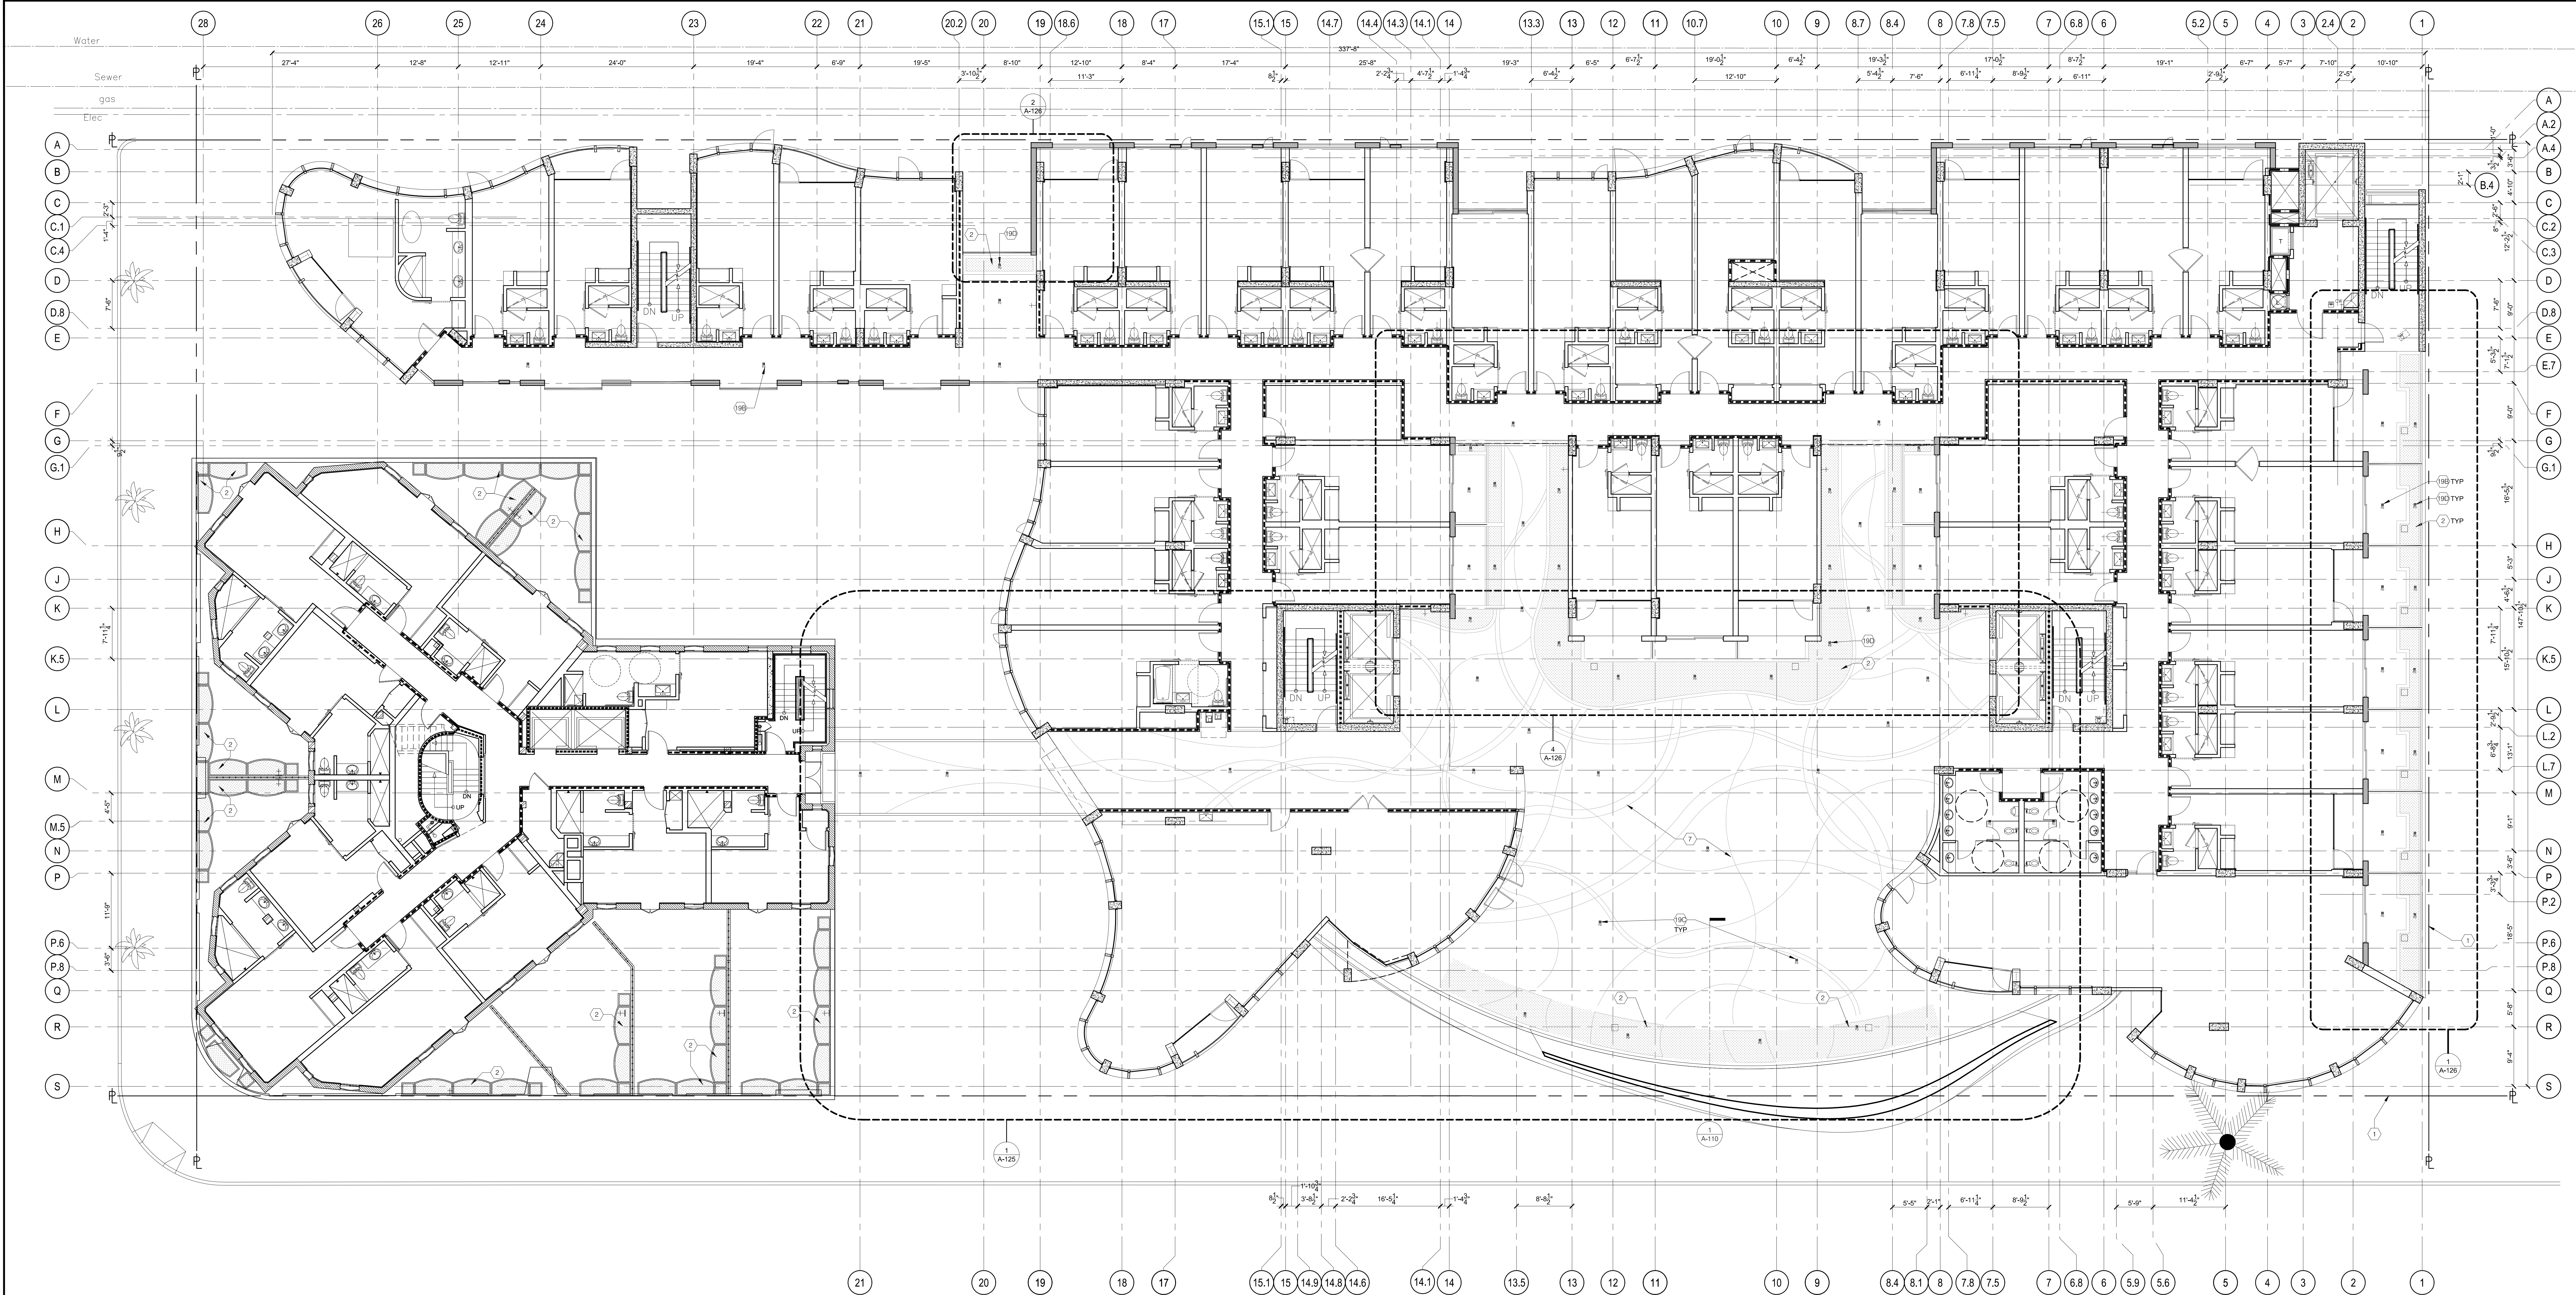

SITEPLAN KEYNOTE LEGEND

- | | | | | | |
|------------------------------|------|---------------------------------------|-------|---|-------|
| CATCH BASIN, SEE CIVIL | (24) | CANOPY OR BUILDING OVERHANG | (20) | DECK DRAIN OR OVERFLOW, STAINLESS STEEL, DTL 3/A-108 @TILE FLOOR FINISH | (19B) |
| PROTECTIVE COLUMN GOARD RAIL | (25) | BOLLARD SEE DTL 20/A-107 | (21A) | DECK DRAIN OVERFLOW, STAINLESS STEEL SEE DTL 4/A-108 @TERRAZZO FLOOR FINISH | (19C) |
| FIRE PIT | (26) | 22" CONCRETE BOLLARD, BY QUICK CRETE. | (21B) | PLANTER DRAIN, DTL 5/A-108 | (19D) |
| CLEAR GLASS PRIVACY SCREEN | (27) | FULL HEIGHT MECH. LOUVER | (22) | PLANTER DRAIN OVERFLOW SEE LANDSCAPE SPEC | (19E) |
| FROSTED GLASS PRIVACY SCREEN | (28) | MECH. LOUVER | (23) | | |

- | | | | | | |
|-----------------------------|-------|---------------|-------|---|-------|
| SWIM LIFT SOCKET SEE SP-2.7 | (18A) | TRANSFER WALL | (18B) | STAINLESS STEEL DECK DRAIN OR OVERFLOW @7 LEVELS, SEE DTL 9/A-416 | (18A) |
|-----------------------------|-------|---------------|-------|---|-------|

- | | | | | | |
|-------------------------------|-------|---|-------|--|------|
| BICYCLE RACK SEE DTL 15/A-108 | (14A) | PAINT ON SURFACE | (15) | REFER TO TREE PROTECTION NOTES ON SHEET A-002B | (17) |
| | | HOSE BIB SECURED WALL BOX, ACORN OR EQUAL, 18" A.F.F., U.N.O. | (16A) | | |
| | | HOSE BIB SECURED GROUND BOX, ACORN OR EQUAL | (16B) | | |

- | | | | | | |
|---------------------------------------|-------|-------------------------|-------|-----------------------|------|
| PROPOSED NEW GATE - SEE DTL 7/A-108 | (11A) | PROPOSED NEW STEEL GATE | (11C) | VALET AREA | (12) |
| PROPOSED NEW GATE - SEE DTL 21/ A-108 | (11B) | | | PROPOSED COILING DOOR | (13) |

- | | | | | | |
|------------------|-----|-------------------------------------|-----|---|------|
| EXISTING UTILITY | (6) | NEW SPECIALTY EXTERIOR FLOOR FINISH | (7) | VERTICLE FIRE DEPARTMENT (4)CONNECTION, CROKER # 6322, SEE DTL XX/A-107 | (8A) |
| NEW GAS METER | (8) | | | NEW BACKFLOW ASSEMBLY | (10) |

- | | | | | | |
|-----------------------|------|--|------|----------------------------|-----|
| PROPERTY LINE | (1) | NEW LANDSCAPE AREA, REFER TO LANDSCAPE PLANS | (2) | EXISTING CONCRETE SIDEWALK | (4) |
| NEW CONCRETE SIDEWALK | (3A) | NEW CONCRETE CURB | (3B) | EXISTING PUBLIC LANDSCAPE | (5) |

- GENERAL NOTES:
1. REFER TO LANDSCAPE PLANS FOR MATERIAL CALL OUT.
 2. REFER TO A-130 SHEET & SERIES FOR FINISH FLOOR MATERIAL TRANSITIONS.
 3. CONTACT PUBLIC LANDSCAPE 30 DAYS PRIOR TO PLANTING TO DETERMINE EXACT PLANTING LOCATION & APPROVAL OF TREES. PLANT 38" BOX AFROCARPUS FALCATUS STREET TREES AS NOTED ON LANDSCAPE DRAWINGS.
 4. REFER TO CIVIL DRAWINGS FOR OFF SITE IMPROVEMENTS IN THE PUBLIC RIGHT OF WAY.

PROJECT	DATE	DISCIPLINE	DATE	DISCIPLINE	DATE
710 WILSHIRE BOULEVARD	05/07/2015	ARCHITECTURE	05/07/2015	MECHANICAL	05/07/2015
MIXED-USE HOTEL PROJECT	06/04/2015	MECHANICAL	06/04/2015	MECHANICAL	06/04/2015
SANTA MONICA - CALIFORNIA 90401	10/29/2015	MECHANICAL	10/29/2015	MECHANICAL	10/29/2015
	05/27/2016	MECHANICAL	05/27/2016	MECHANICAL	05/27/2016

howard laks architects

1545 twelfth street
santa monica, ca 90401

voice : 310-393-4465
fax : 310-393-2230

CONSULTANTS

710 WILSHIRE BOULEVARD
MIXED-USE HOTEL PROJECT
SANTA MONICA - CALIFORNIA 90401

Podium LEVEL SITE PLAN

DRAWN: Aih/SC
CHECKED: HLA
APPROVED: -
SCALE: 1/8" = 1'-0"
SHEET: A-101
DATE: June 25, 2013
PROJECT NUMBER: HLA 0000000-00000