


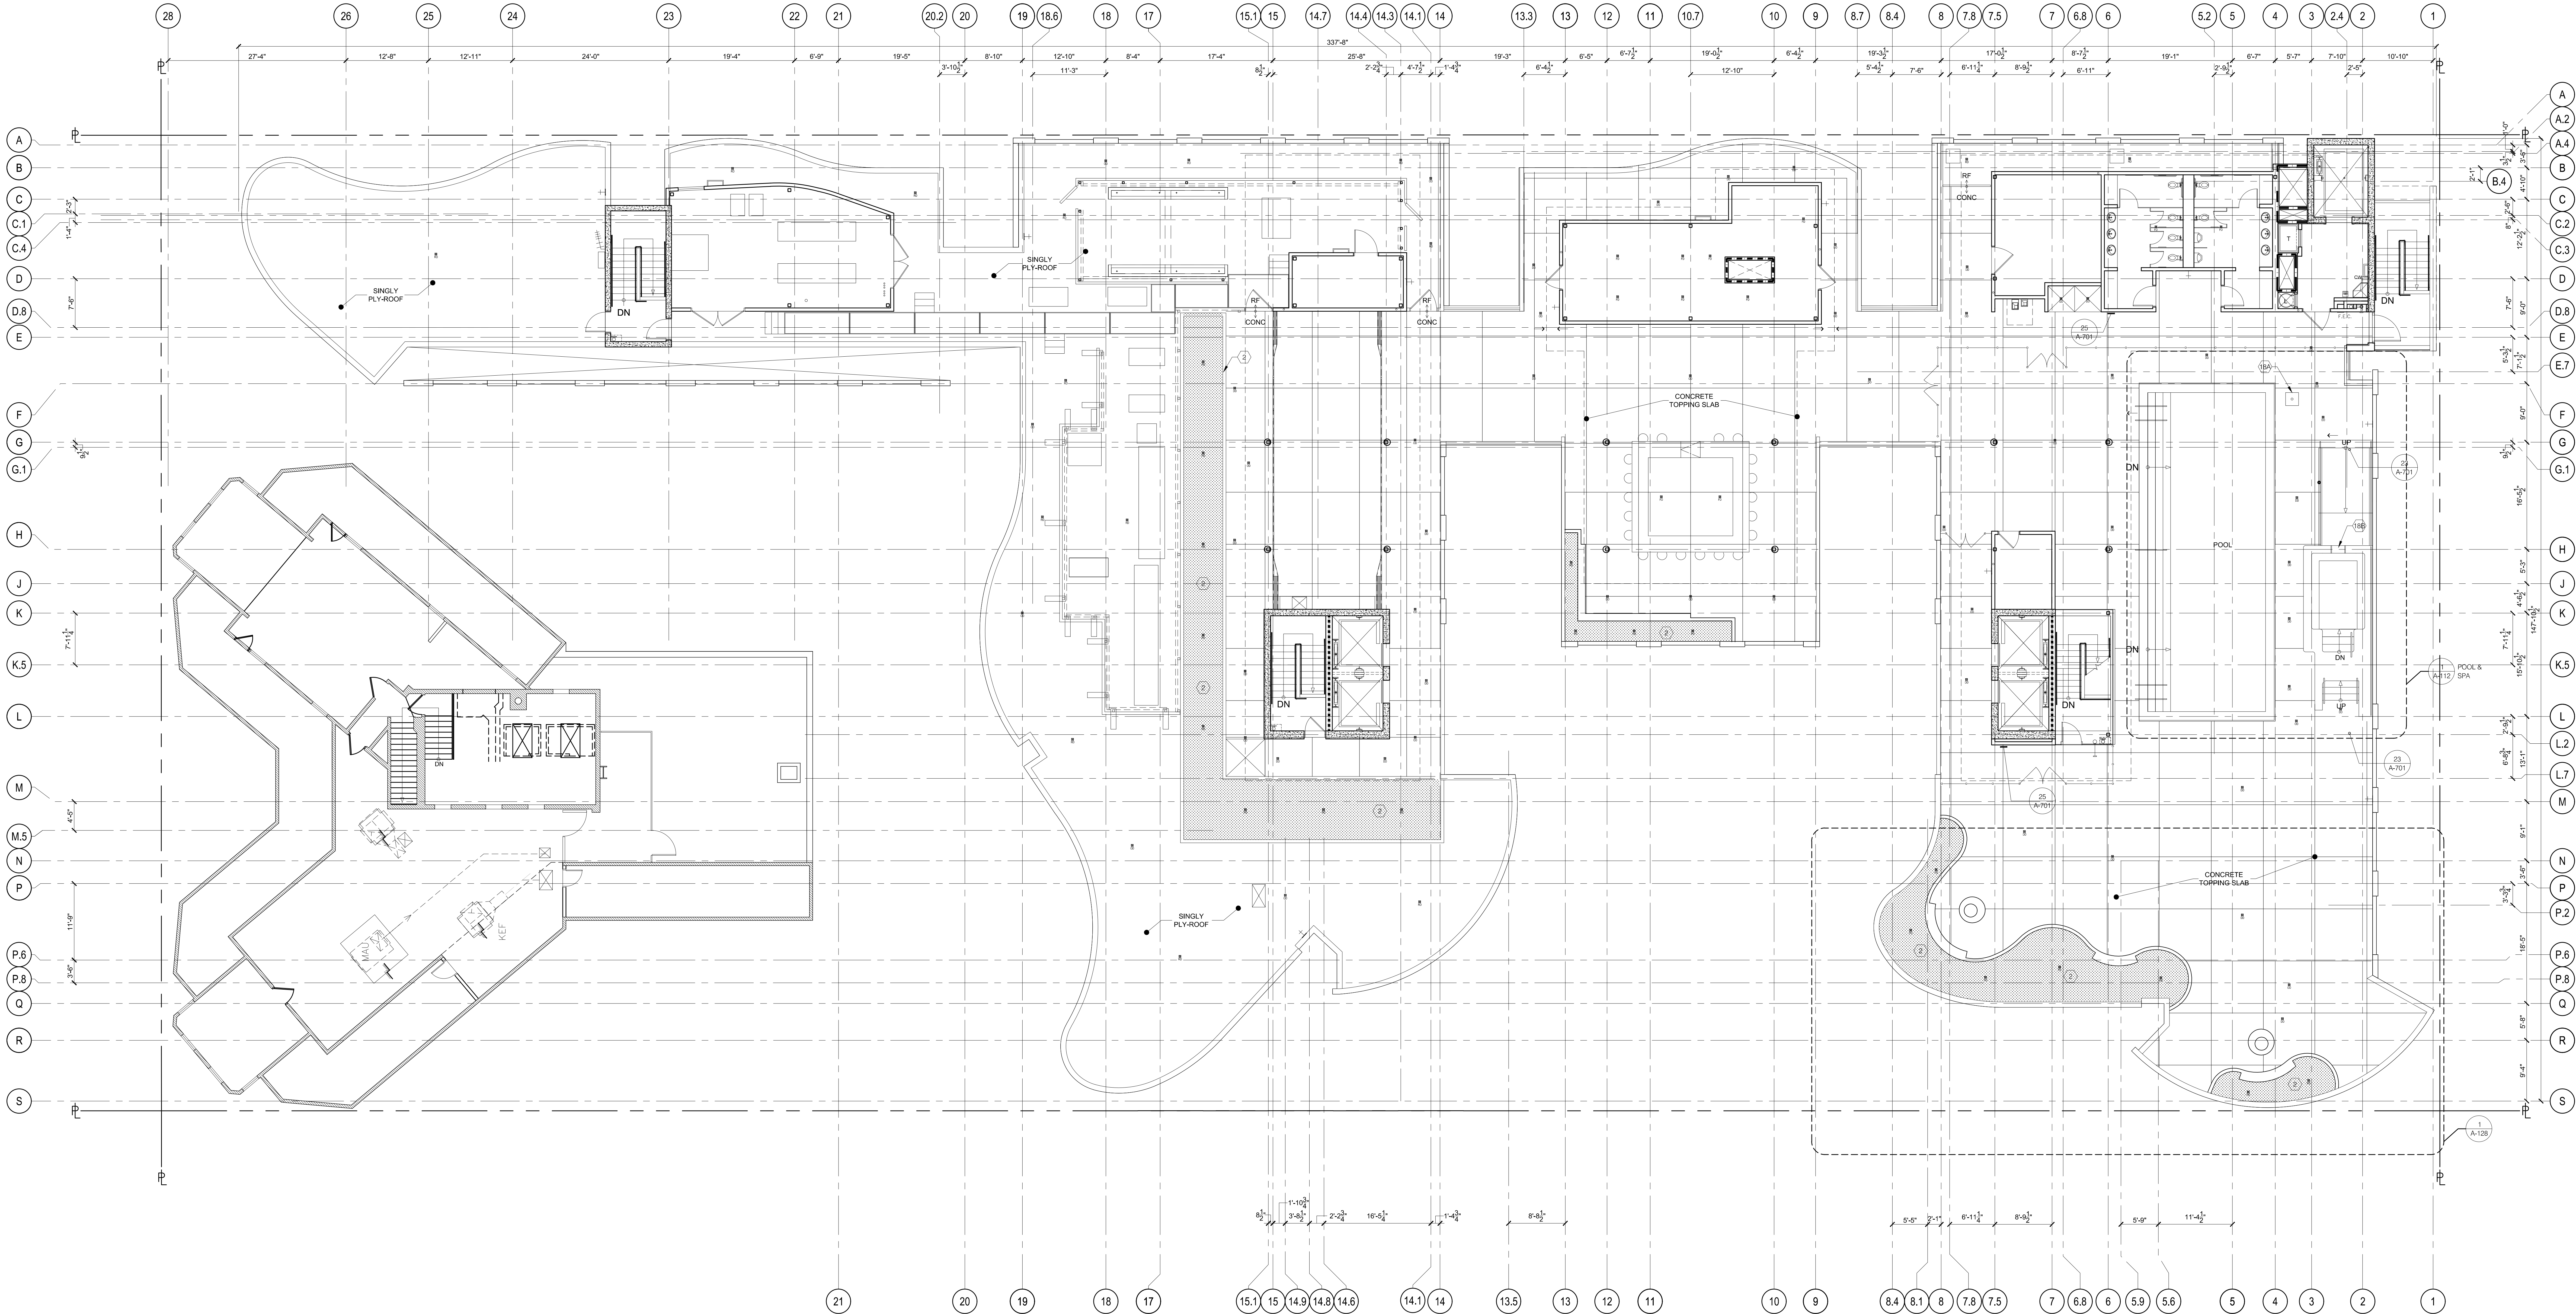

SITEPLAN KEYNOTE LEGEND

CATCH BASIN, SEE CIVIL (24)
PROTECTIVE COLUMN GOARD RAIL (25)
FIRE PIT (26)
CLEAR GLASS PRIVACY SCREEN (27)
FROSTED GLASS PRIVACY SCREEN (28)

CANOPY OR BUILDING OVERHANG (20)
BOLLARD SEE DTL 20/A-107 (21A)
22" CONCRETE BOLLARD, BY QUICK CRETE. (21B)
FULL HEIGHT MECH. LOUVER (22)
MECH. LOUVER (23)

DECK DRAIN OR OVERFLOW, STAINLESS STEEL, DTL 3/A-108 @TILE FLOOR FINISH (19B)
DECK DRAIN OVERFLOW, STAINLESS STEEL SEE DTL 4/A-108 @TERRAZZO FLOOR FINISH (19C)
PLANTER DRAIN, DTL 5/A-108 (19D)
PLANTER DRAIN OVERFLOW SEE LANDSCAPE SPEC (19E)

SWIM LIFT SOCKET SEE SP-2.7 (18A)
TRANSFER WALL (18B)
STAINLESS STEEL DECK DRAIN OR OVERFLOW @7 LEVELS. SEE DTL 9/A-416 (18A)

BICYCLE RACK SEE DTL 15/A-108 (14A)
PAINT ON SURFACE (15)
HOSE BIB SECURED WALL BOX, ACORN OR EQUAL, 18" A.F.F., U.N.O. (16A)
HOSE BIB SECURED GROUND BOX, ACORN OR EQUAL (16B)
REFER TO TREE PROTECTION NOTES ON SHEET A-002B (17)

PROPOSED NEW GATE - SEE DTL 7/A-108 (11A)
PROPOSED NEW GATE - SEE DTL 21/ A-108 (11B)
PROPOSED NEW STEEL GATE (11C)
VALET AREA (12)
PROPOSED COILING DOOR (13)

EXISTING UTILITY (6)
NEW SPECIALTY EXTERIOR FLOOR FINISH (7)
NEW GAS METER (8)
VEHICLE FIRE DEPARTMENT (4)CONNECTION, CROKER # 6322. SEE DTL XX/A-107 (8A)
NEW BACKFLOW ASSEMBLY (10)

PROPERTY LINE (1)
NEW LANDSCAPE AREA, REFER TO LANDSCAPE PLANS (2)
NEW CONCRETE SIDEWALK (3A)
NEW CONCRETE CURB (3B)
EXISTING CONCRETE SIDEWALK (4)
EXISTING PUBLIC LANDSCAPE (5)

GENERAL NOTES:

1. REFER TO LANDSCAPE PLANS FOR MATERIAL CALL OUT.
2. REFER TO A-130 SHEET & SERIES FOR FINISH FLOOR MATERIAL TRANSITIONS.
3. CONTACT PUBLIC LANDSCAPE 30 DAYS PRIOR TO PLANTING TO DETERMINE EXACT PLANTING LOCATION & APPROVAL OF TREES. PLANT 38" BOX AFROCARPUS FALCATUS STREET TREES AS NOTED ON LANDSCAPE DRAWINGS.
4. REFER TO CIVIL DRAWINGS FOR OFF SITE IMPROVEMENTS IN THE PUBLIC RIGHT OF WAY.

DRAWN: Aih/SC
CHECKED: HLA
APPROVED: -
SCALE: 1/8" = 1'-0"
SHEET: A-102
DATE: June 25, 2013
PROJECT NUMBER: HLA 0000000-00000

710 WILSHIRE BOULEVARD
MIXED-USE HOTEL PROJECT
SANTA MONICA - CALIFORNIA 90401
7TH FLOOR SITE PLAN

CONSULTANTS

howard laks architects
1345 hewlett street
santa monica, ca 90401
voice : 310-393-4465
fax : 310-393-2230



REVISIONS
DATE: 05/07/2013, Revision 02
DATE: 06/04/2013, Revision 03
DATE: 10/29/2013, Revision 04
DATE: 05/27/2016, Revision 05