


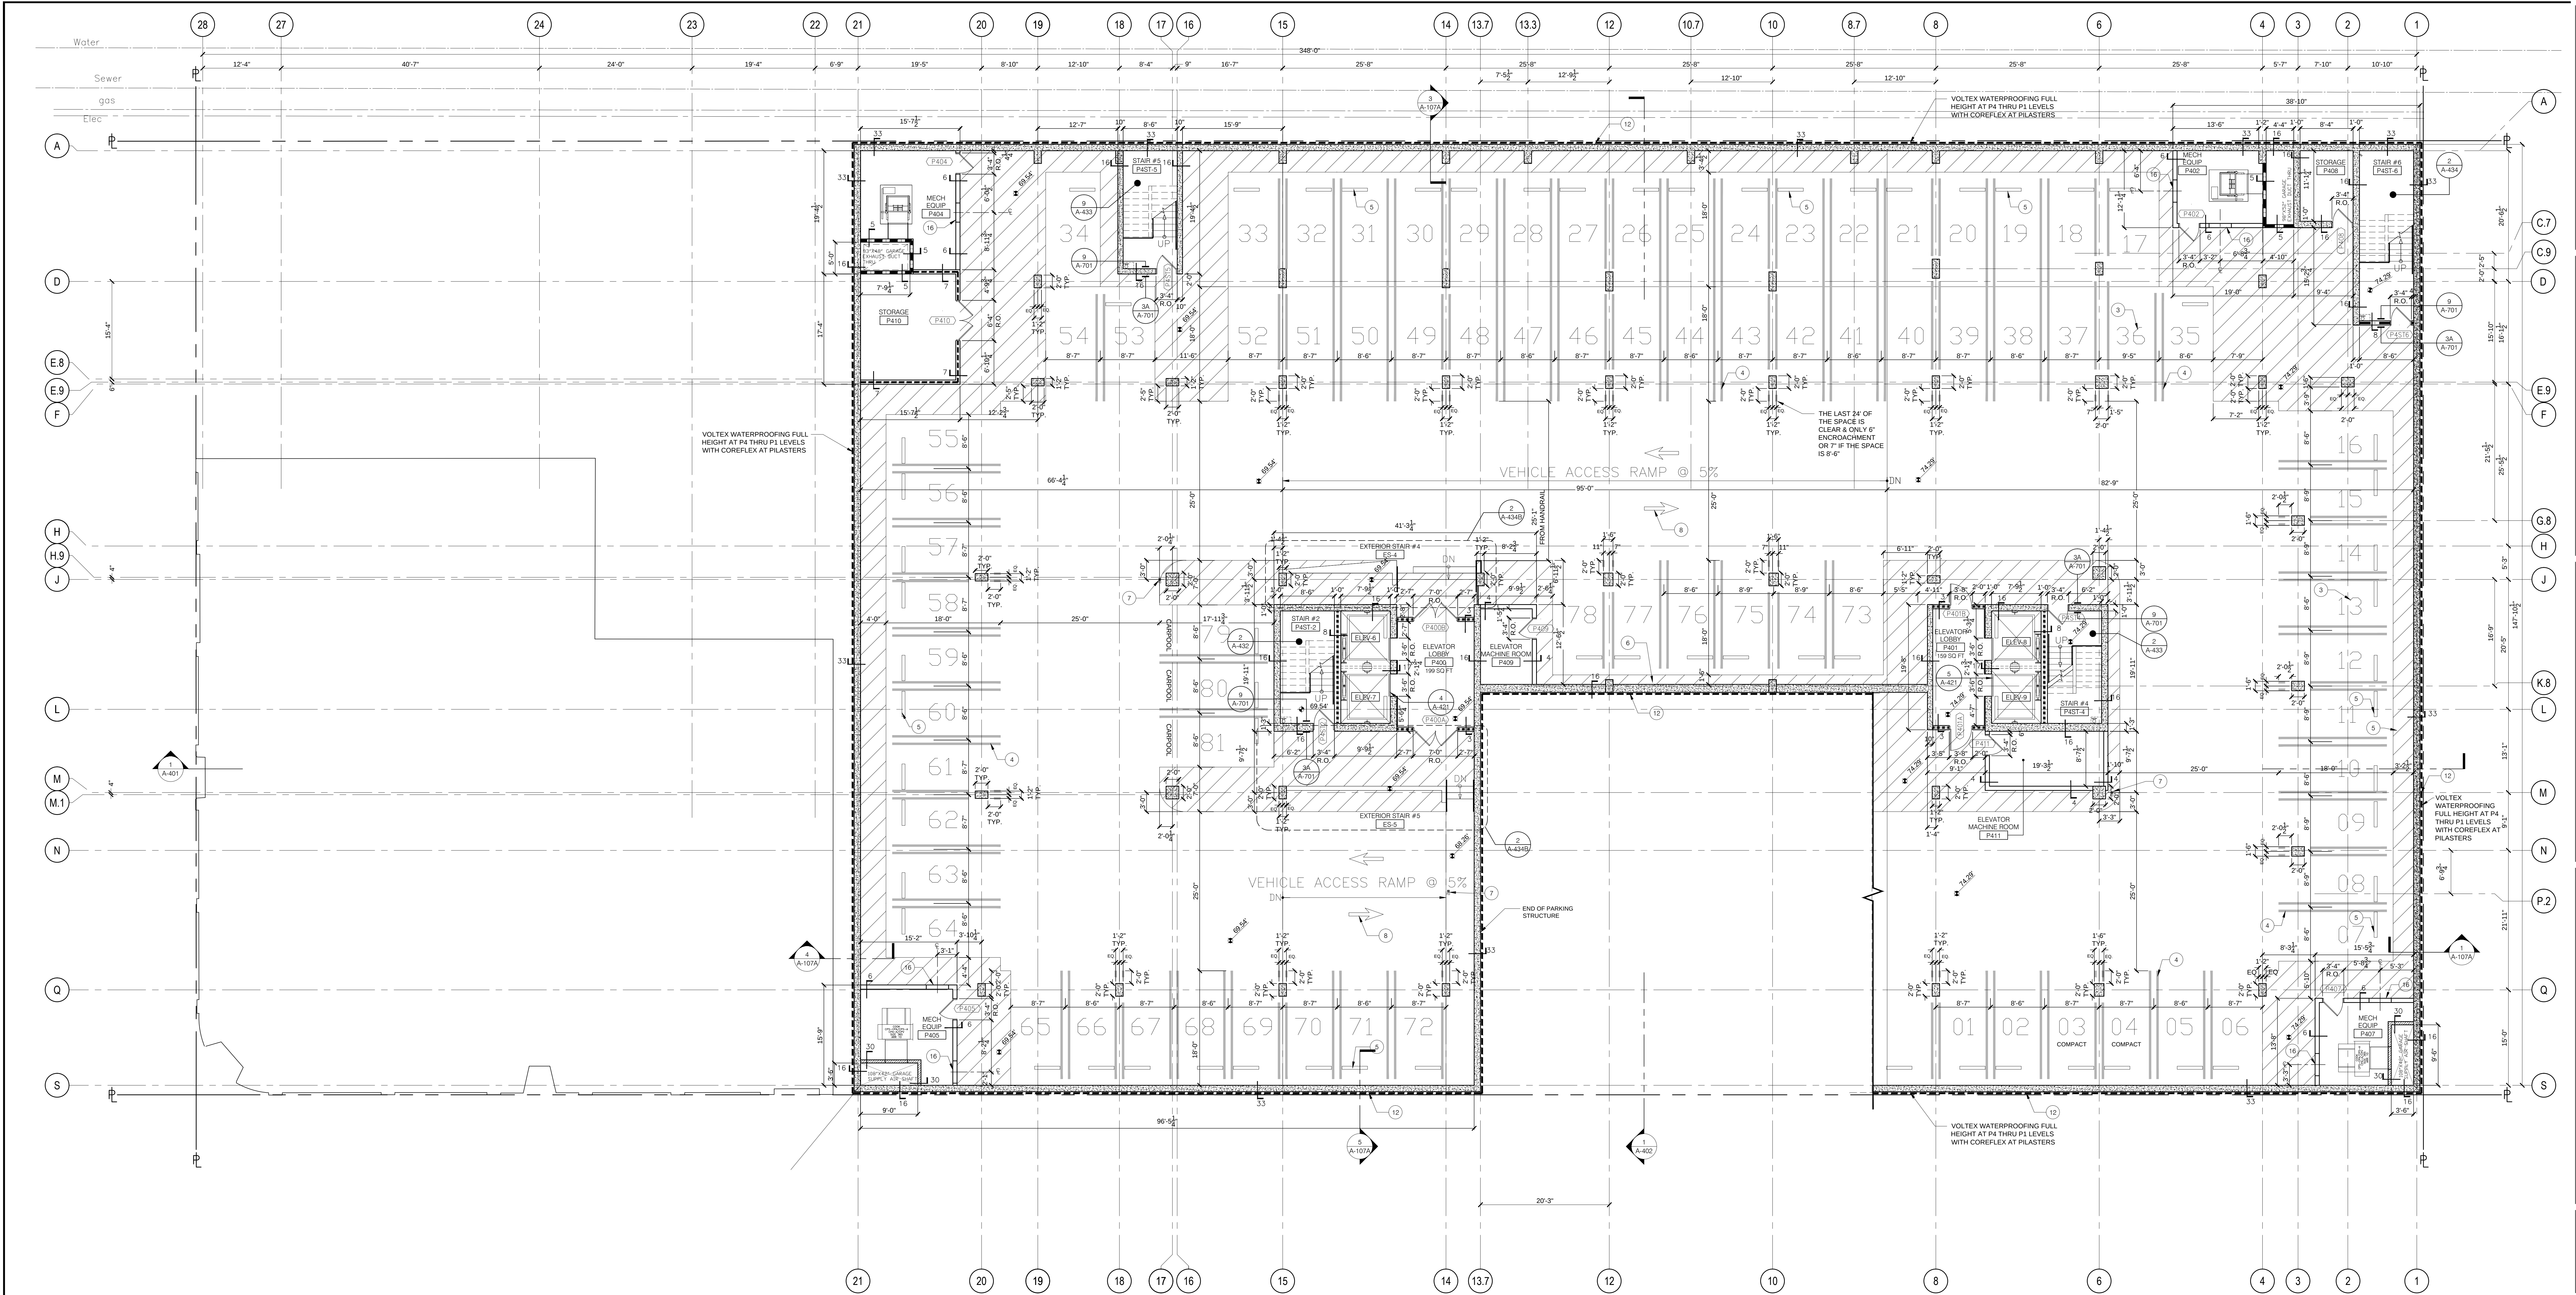

- HOSE BIB SECURED WALL BOX, ACORN OR EQUAL 18" A.F.F. REFER TO SPECIFICATIONS FOR VAPOR RETARDER UNDER ALL CONCRETE SLABS. MECHANICAL LOUVERS SEE DETAIL
- 8" WIDE 6" TALL CURBS U.N.O.
- BELOW GRADE DRAINAGE AND WATERPROOFING, SEE SHEET A-107
- FLOOR DRAIN
- GRAPHICS & LETTERING PAINTED ON FLOOR, USE 12" TALL LETTERING
- SURFACE MOUNTED FLEXIBLE DELINEATOR POST BY WCT PRODUCTS OR EQUAL. 48" WHITE CONCRETE BOLLARD, SEE DTL #20/A-107
- WHEEL STOPS SEE DTL 26/A-701
- VEHICLE & PERSONNEL BARRICADE. SEE DTL #22, 23, 24/A-107

- PARKING LEVEL PLAN LEGEND
- ELECTRIC VEHICLE READY STUB UPS.
- PREFERRED FUEL EFFICIENT VEHICLE PARKING. PAINT EV IN STALL @ 24".
- PARKING STALL IDENTIFICATION NUMBER. DO NOT PAINT ON FLOOR.
- STRIPING. PAINT ON FLOOR PER DTLs 26 & 28/A-701

- GENERAL GRAPHIC LEGEND:
- 4 HOUR RATED CONC WALL
- 4 HOUR RATED CMU WALL
- 4 HOUR RATED (E) CONC. WALL
- 2 HOUR RATED WALLS
- 1 HOUR RATED WALLS
- REFER TO SHEET A-601 FOR ALL WALL TYPES

REVISIONS
BY DATE DESCRIPTION
1 05/07/2015 Medium 02
2 08/04/2015 Medium 03
3 10/29/2015 Medium 04
4 05/27/2016 Medium 05

howard laks architects
voice : 310-393-4465
1945 lincoln street
santa monica, ca 90401
fax : 310-393-2230

CONSULTANTS

710 WILSHIRE BOULEVARD
MIXED-USE HOTEL PROJECT
SANTA MONICA - CALIFORNIA 90401

PARKING FLOOR PLAN - P4

DRAWN
AHL/SC

CHECKED
HLA

APPROVED
-

SCALE
1/8" = 1'-0"

SHEET
A-202

DATE
June 25, 2013

PROJECT NUMBER
HLA 0000000-00000