


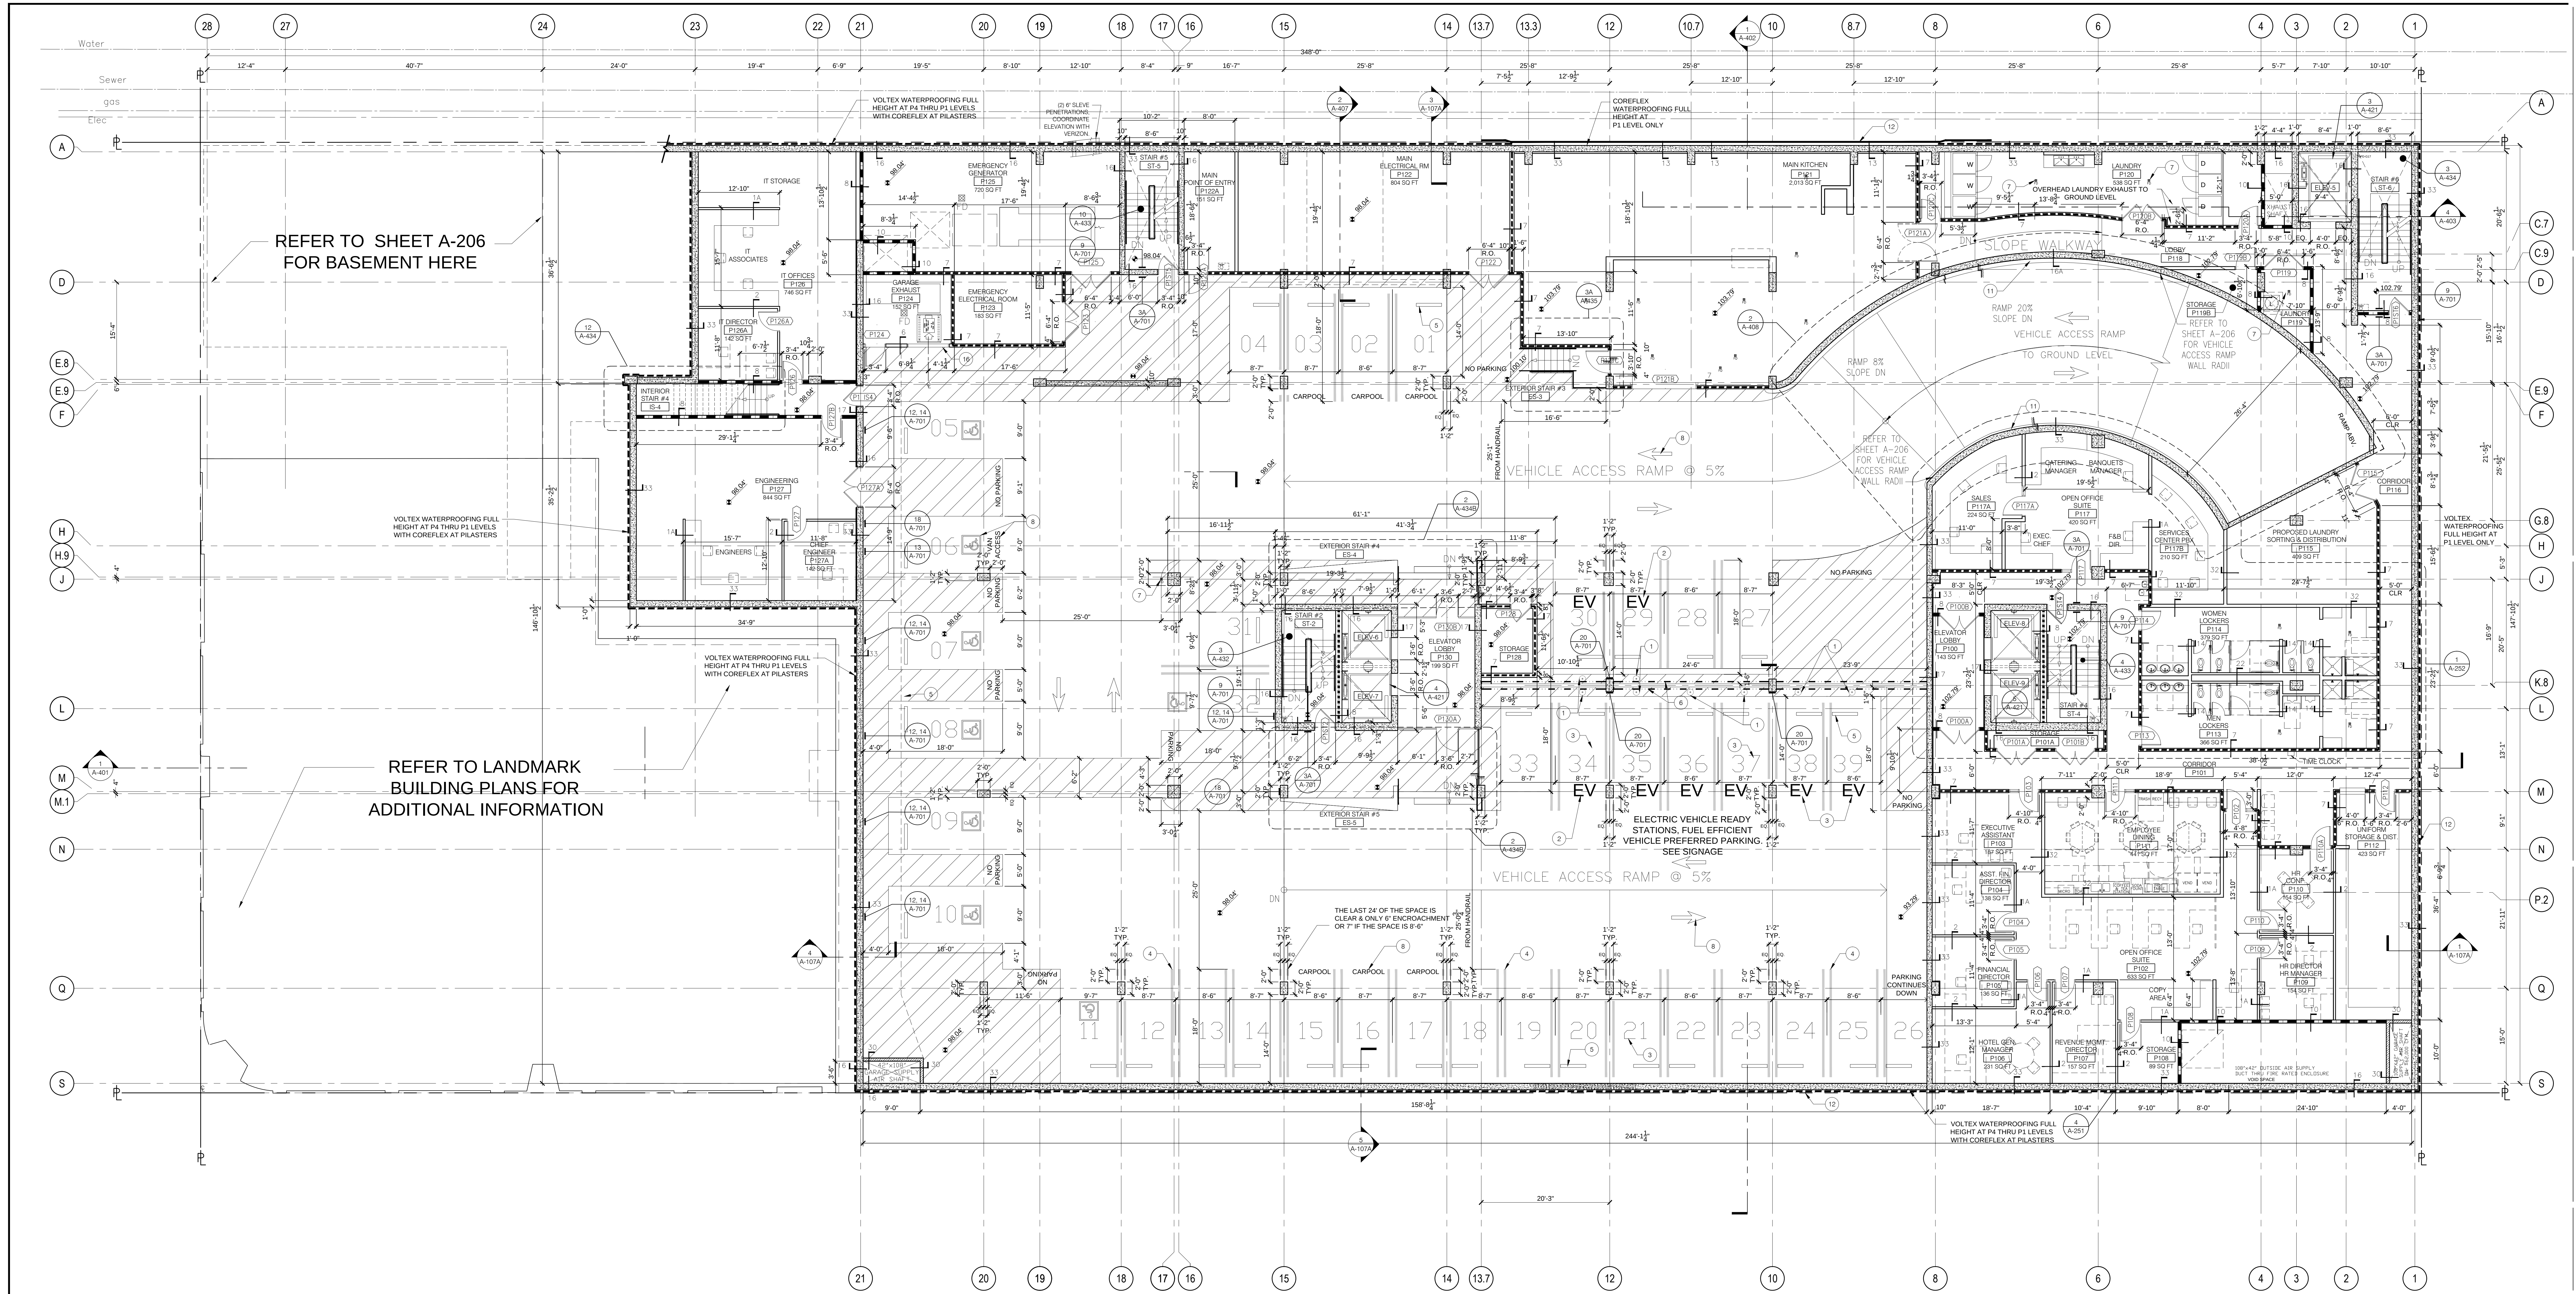

PROJECT: 710 WILSHIRE BOULEVARD
DATE: 05/07/2013
DRAWN: AH/SC
CHECKED: HLA
APPROVED: [Signature]
SCALE: 1/8" = 1'-0"
SHEET: A-205
DATE: June 25, 2013
PROJECT NUMBER: HLA 000000-00000

DATE: 05/07/2013
REVISION: 02
DESCRIPTION: Medium
DATE: 06/04/2013
REVISION: 03
DESCRIPTION: Medium
DATE: 10/29/2013
REVISION: 04
DESCRIPTION: Medium
DATE: 05/27/2016
REVISION: 05
DESCRIPTION: Medium

howard laks architects
1545 wealth street
santa monica, ca 90401
voice : 310-393-4465
fax : 310-393-2230

CONSULTANTS

710 WILSHIRE BOULEVARD
MIXED-USE HOTEL PROJECT
SANTA MONICA - CALIFORNIA 90401
PARKING FLOOR PLAN - P1

PARKING LEVEL PLAN LEGEND			GENERAL GRAPHIC LEGEND:		
HOSE BIB SECURED WALL BOX, ACORN OR EQUAL 18" A.F.F.	14	FLOOR DRAIN	7	ELECTRIC VEHICLE READY STUB UPS.	1
REFER TO SPECIFICATIONS FOR VAPOR RETARDER UNDER ALL CONCRETE SLABS.	15	GRAPHICS & LETTERING PAINTED ON FLOOR. USE 12" TALL LETTERING	8	PREFERRED FUEL EFFICIENT VEHICLE PARKING. PAINT EV IN STALL @ 24".	2
MECHANICAL LOUVERS	16	SURFACE MOUNTED FLEXIBLE DELINEATOR POST BY WCT PRODUCTS OR EQUAL. 48" WHITE CONCRETE BOLLARD, SEE DETL #20/A-107	9	PARKING STALL IDENTIFICATION NUMBER. DO NOT PAINT ON FLOOR.	3
SEE DETAIL		8" WIDE 6" TALL CURBS U.N.O.	10	STRIPING. PAINT ON FLOOR PER DTLs 26 & 28/A-701	4
		BELOW GRADE DRAINAGE AND WATERPROOFING, SEE SHEET A-107	11	WHEEL STOPS SEE DTL 26/A-701	5
			12	VEHICLE & PERSONNEL BARRICADE. SEE DTL #22, 23, 24/A-107	6
				REFER TO SHEET A-601 FOR ALL WALL TYPES	