


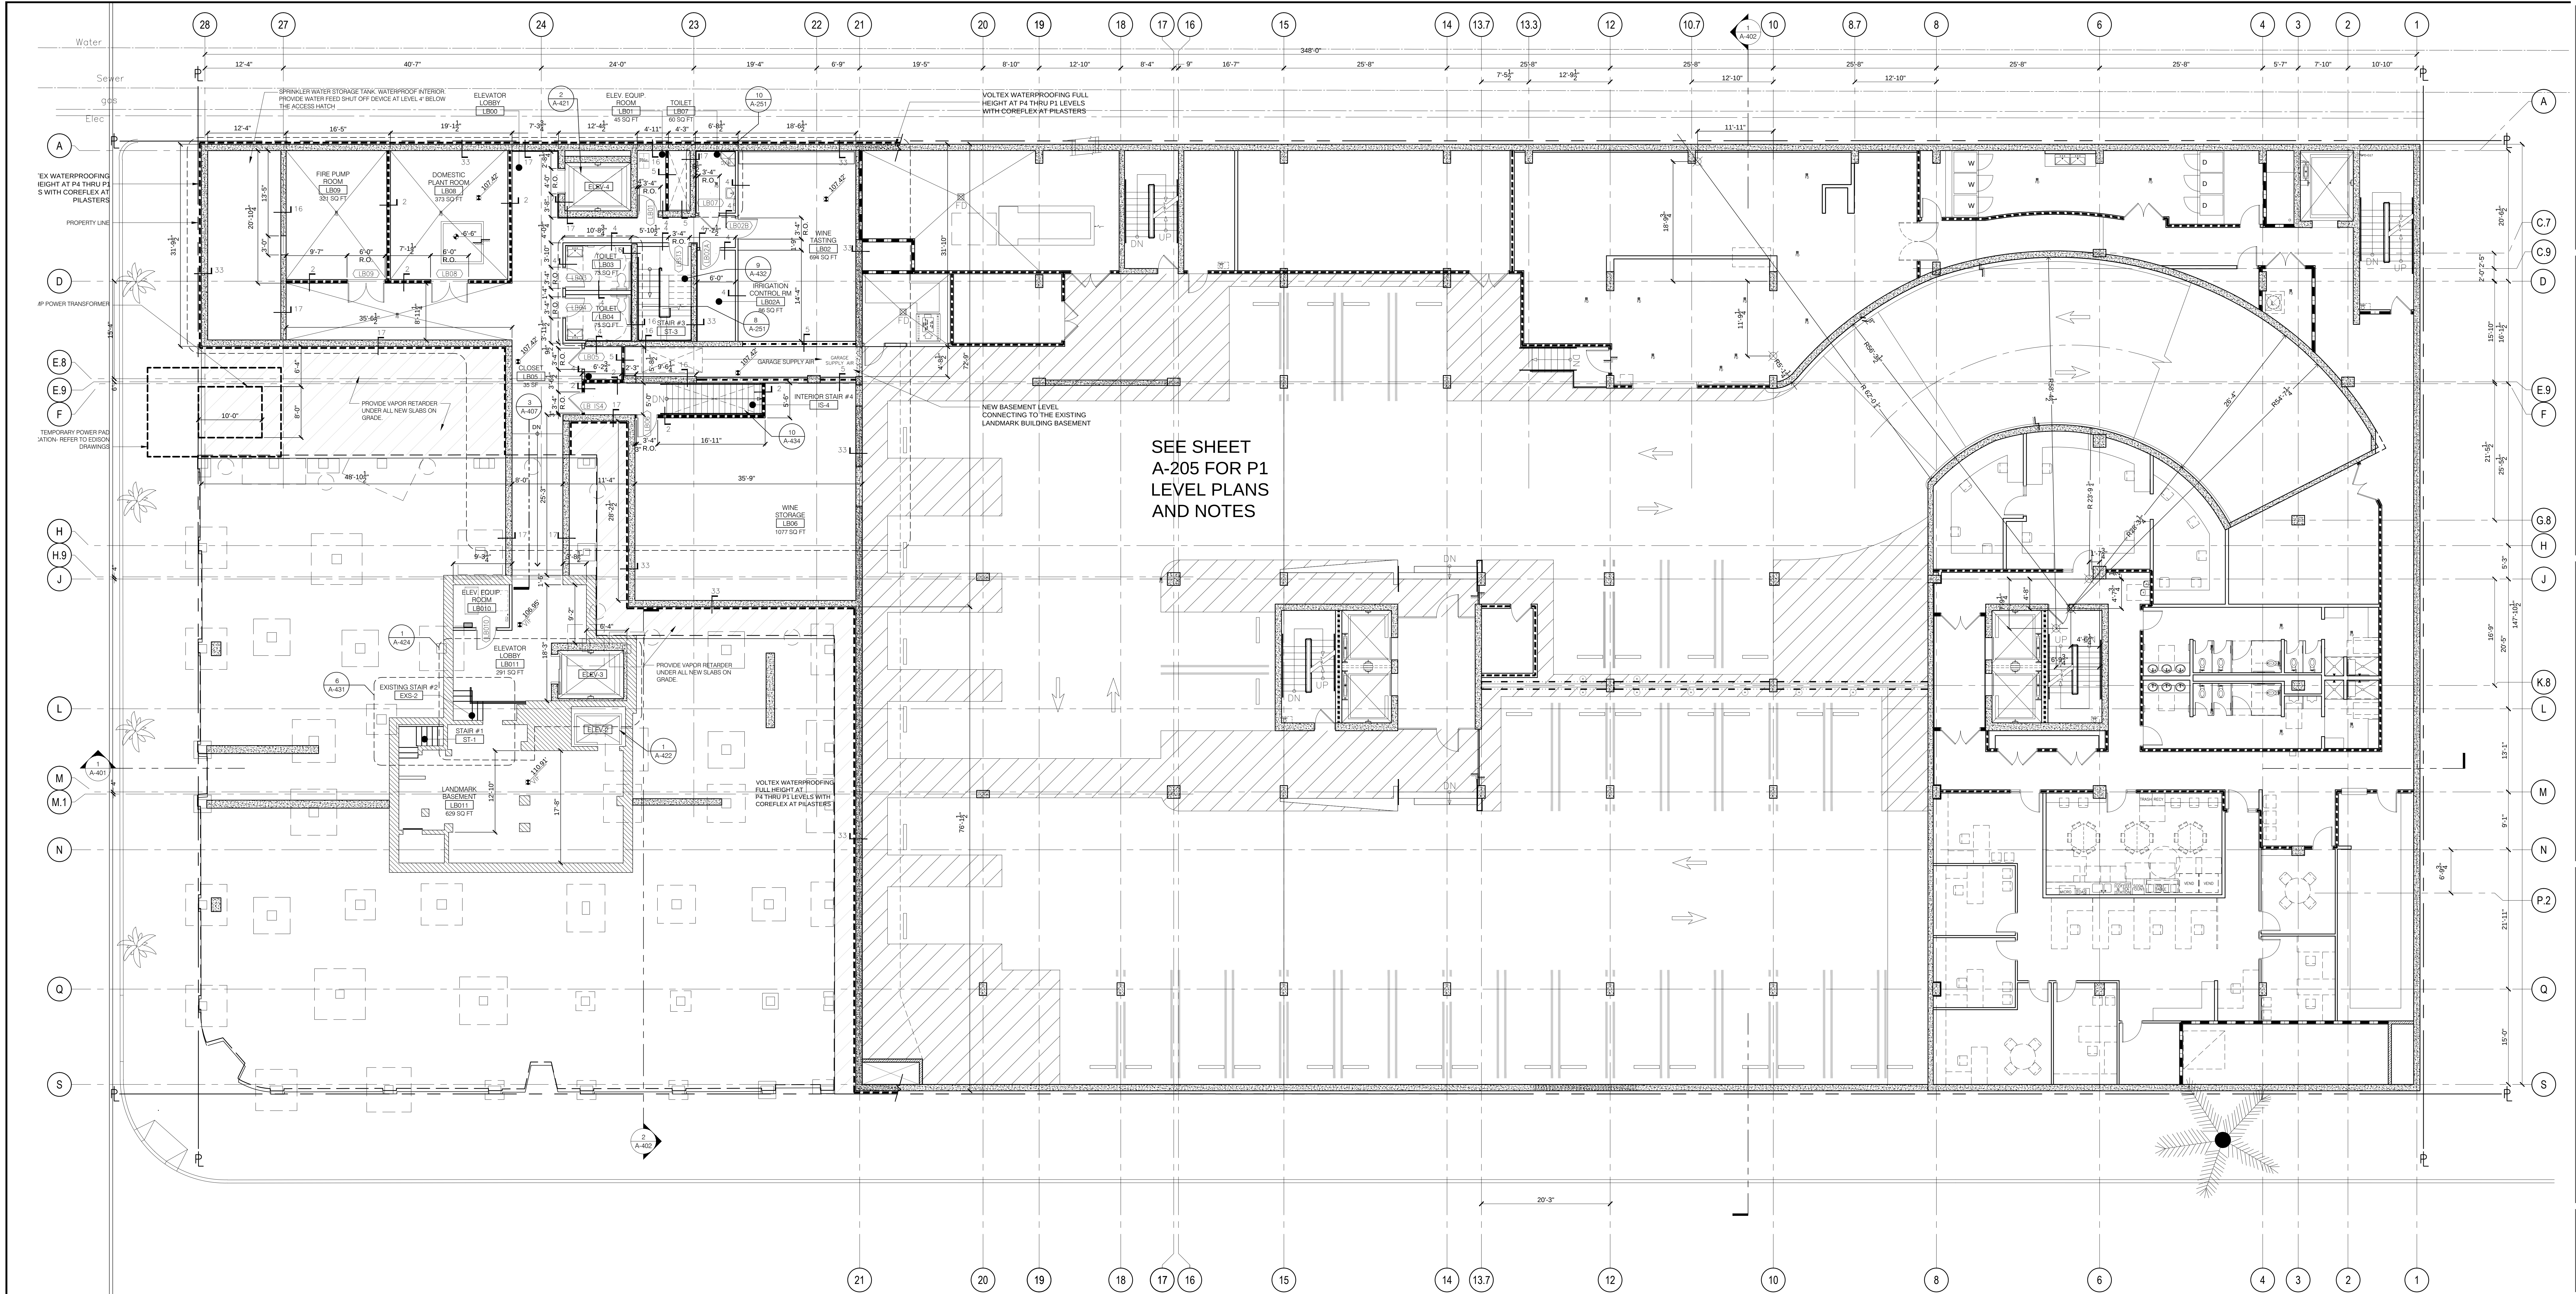

- HOSE BIB SECURED WALL BOX.
ACORN OR EQUAL 18" A.F.F.
REFER TO SPECIFICATIONS FOR VAPOR RETARDER
UNDER ALL CONCRETE SLABS.
MECHANICAL LOUVERS
SEE DETAIL

- FLOOR DRAIN
GRAPHICS & LETTERING PAINTED ON FLOOR. USE
12" TALL LETTERING
SURFACE MOUNTED FLEXIBLE DELINEATOR POST BY
WCT PRODUCTS OR EQUAL. 48" WHITE
CONCRETE BOLLARD. SEE DTL. #20/A-107
8" WIDE 6" TALL CURBS U.N.O.
BELOW GRADE DRAINAGE AND WATERPROOFING. SEE
SHEET A-107

PARKING LEVEL PLAN LEGEND

- ELECTRIC VEHICLE READY STUB UPS.
PREFERRED FUEL EFFICIENT VEHICLE PARKING.
PAINT EV IN STALL @ 24".
PARKING STALL IDENTIFICATION NUMBER. DO NOT
PAINT ON FLOOR.
STRIPING. PAINT ON FLOOR PER DTLs 26 & 28/A-701
WHEEL STOPS SEE DTL 26/A-701
VEHICLE & PERSONNEL BARRICADE. SEE DTL. #22.
23. 24/A-107

GENERAL GRAPHIC LEGEND:

- 4 HOUR RATED CONC WALL
4 HOUR RATED CMU WALL
4 HOUR RATED (E) CONC. WALL
2 HOUR RATED WALLS
1 HOUR RATED WALLS
REFER TO SHEET A-601 FOR ALL WALL TYPES

DESIGNED BY: HLA
DATE: 05/07/2013
PROJECT: 710 WILSHIRE BOULEVARD
SANTA MONICA, CA 90401
SHEET: A-206
DATE: June 25, 2013
PROJECT NUMBER: HLA 00000000-00000



howard laks architects
1945 Wilshire Street
Santa Monica, CA 90401
voice : 310-393-4465
fax : 310-393-2230

CONSULTANTS

710 WILSHIRE BOULEVARD
MIXED-USE HOTEL PROJECT
SANTA MONICA, CALIFORNIA 90401
LANDMARK BLDG BASEMENT FLOOR PLAN

DRAWN: AH/SC
CHECKED: HLA
APPROVED: [Signature]
SCALE: 1/8" = 1'-0"
SHEET: A-206
DATE: June 25, 2013
PROJECT NUMBER: HLA 00000000-00000