


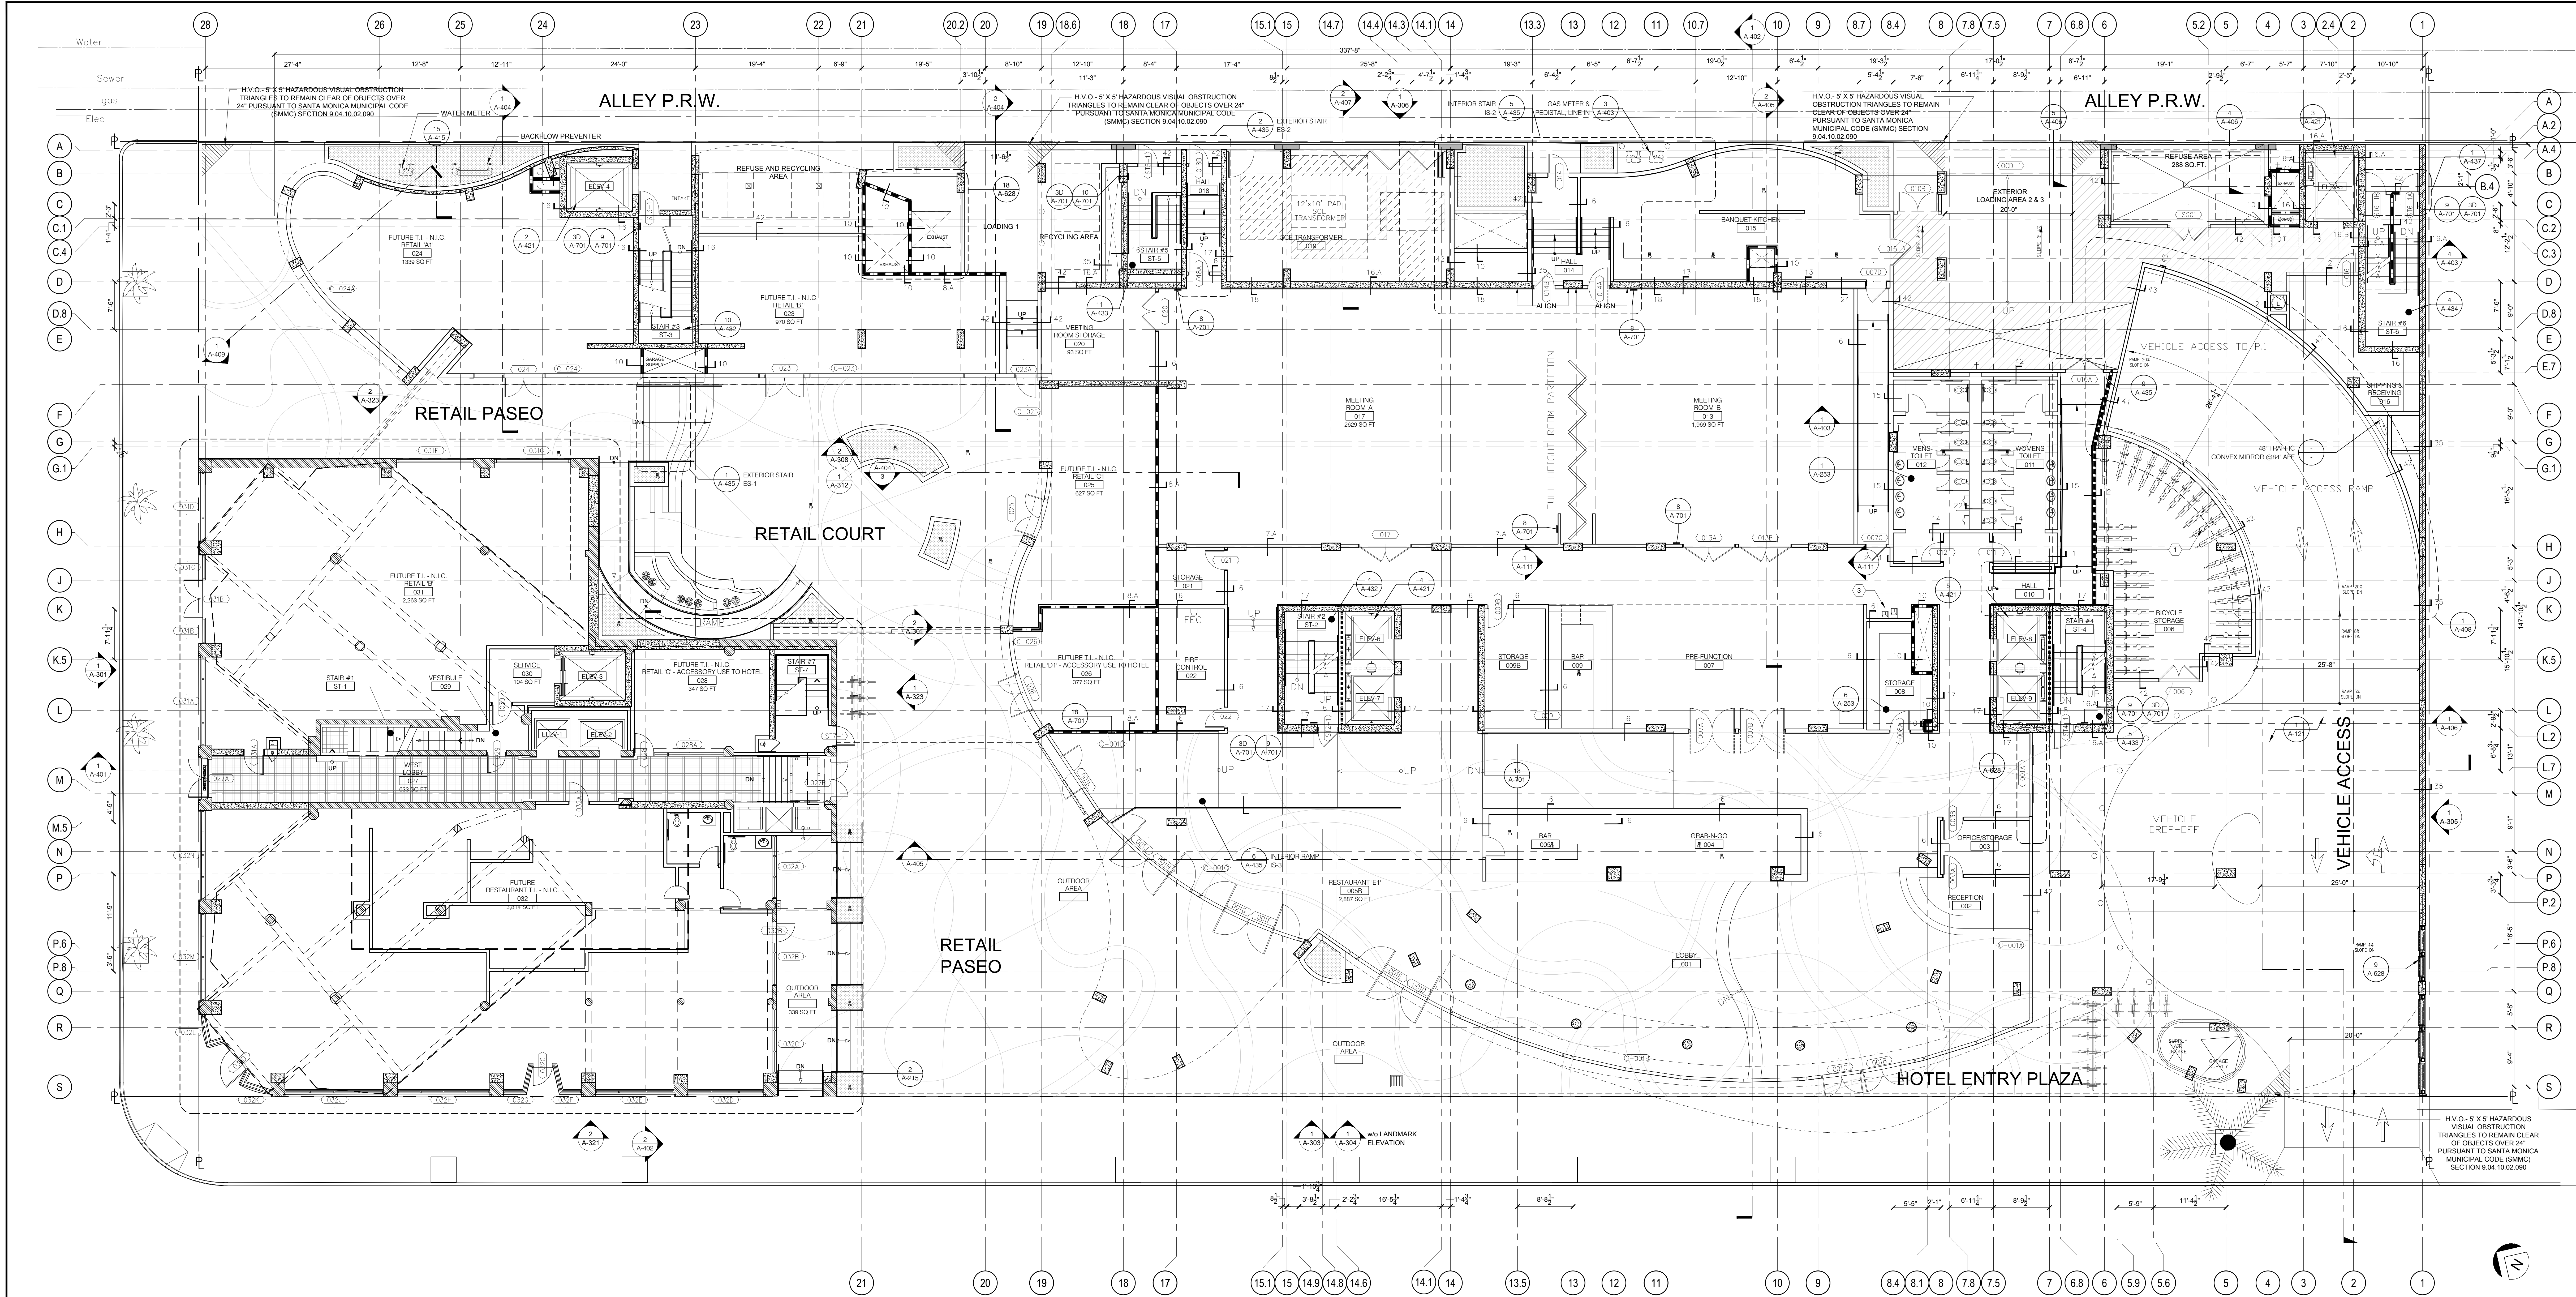

PLAN KEYNOTE LEGEND

- BICYCLE RACK SEE DTL 16/A-108
GLASS GUARDRAIL
DRINKING FOUNTAIN

NOTE:
REFER TO A-100 SERIES FOR SITE KEYNOTES

GENERAL GRAPHIC LEGEND:

- 4 HOUR RATED CONC WALL
4 HOUR RATED CMU WALL
4 HOUR RATED (E) CONC WALL
NON-RATED WALLS
2 HOUR RATED WALLS
1 HOUR RATED WALLS
GFRP PANEL WALL SYSTEM
REFER TO SHEET A-601 FOR ALL WALL TYPES

DESIGN
DATE: 05/07/2015
REVISION: 06/04/2015
10/20/2015
10/27/2016



howard laks architects
1945 wealth street
santa monica, ca 90401

CONSULTANTS

710 WILSHIRE BOULEVARD
MIXED-USE HOTEL PROJECT
SANTA MONICA - CALIFORNIA 90401
GROUND FLOOR PLAN

DRAWN: AH/SC
CHECKED: HLA
APPROVED: [Signature]
SCALE: 1/8" = 1'-0"
SHEET: A-207
DATE: June 25, 2013
PROJECT NUMBER: HLA 0000000-00000