


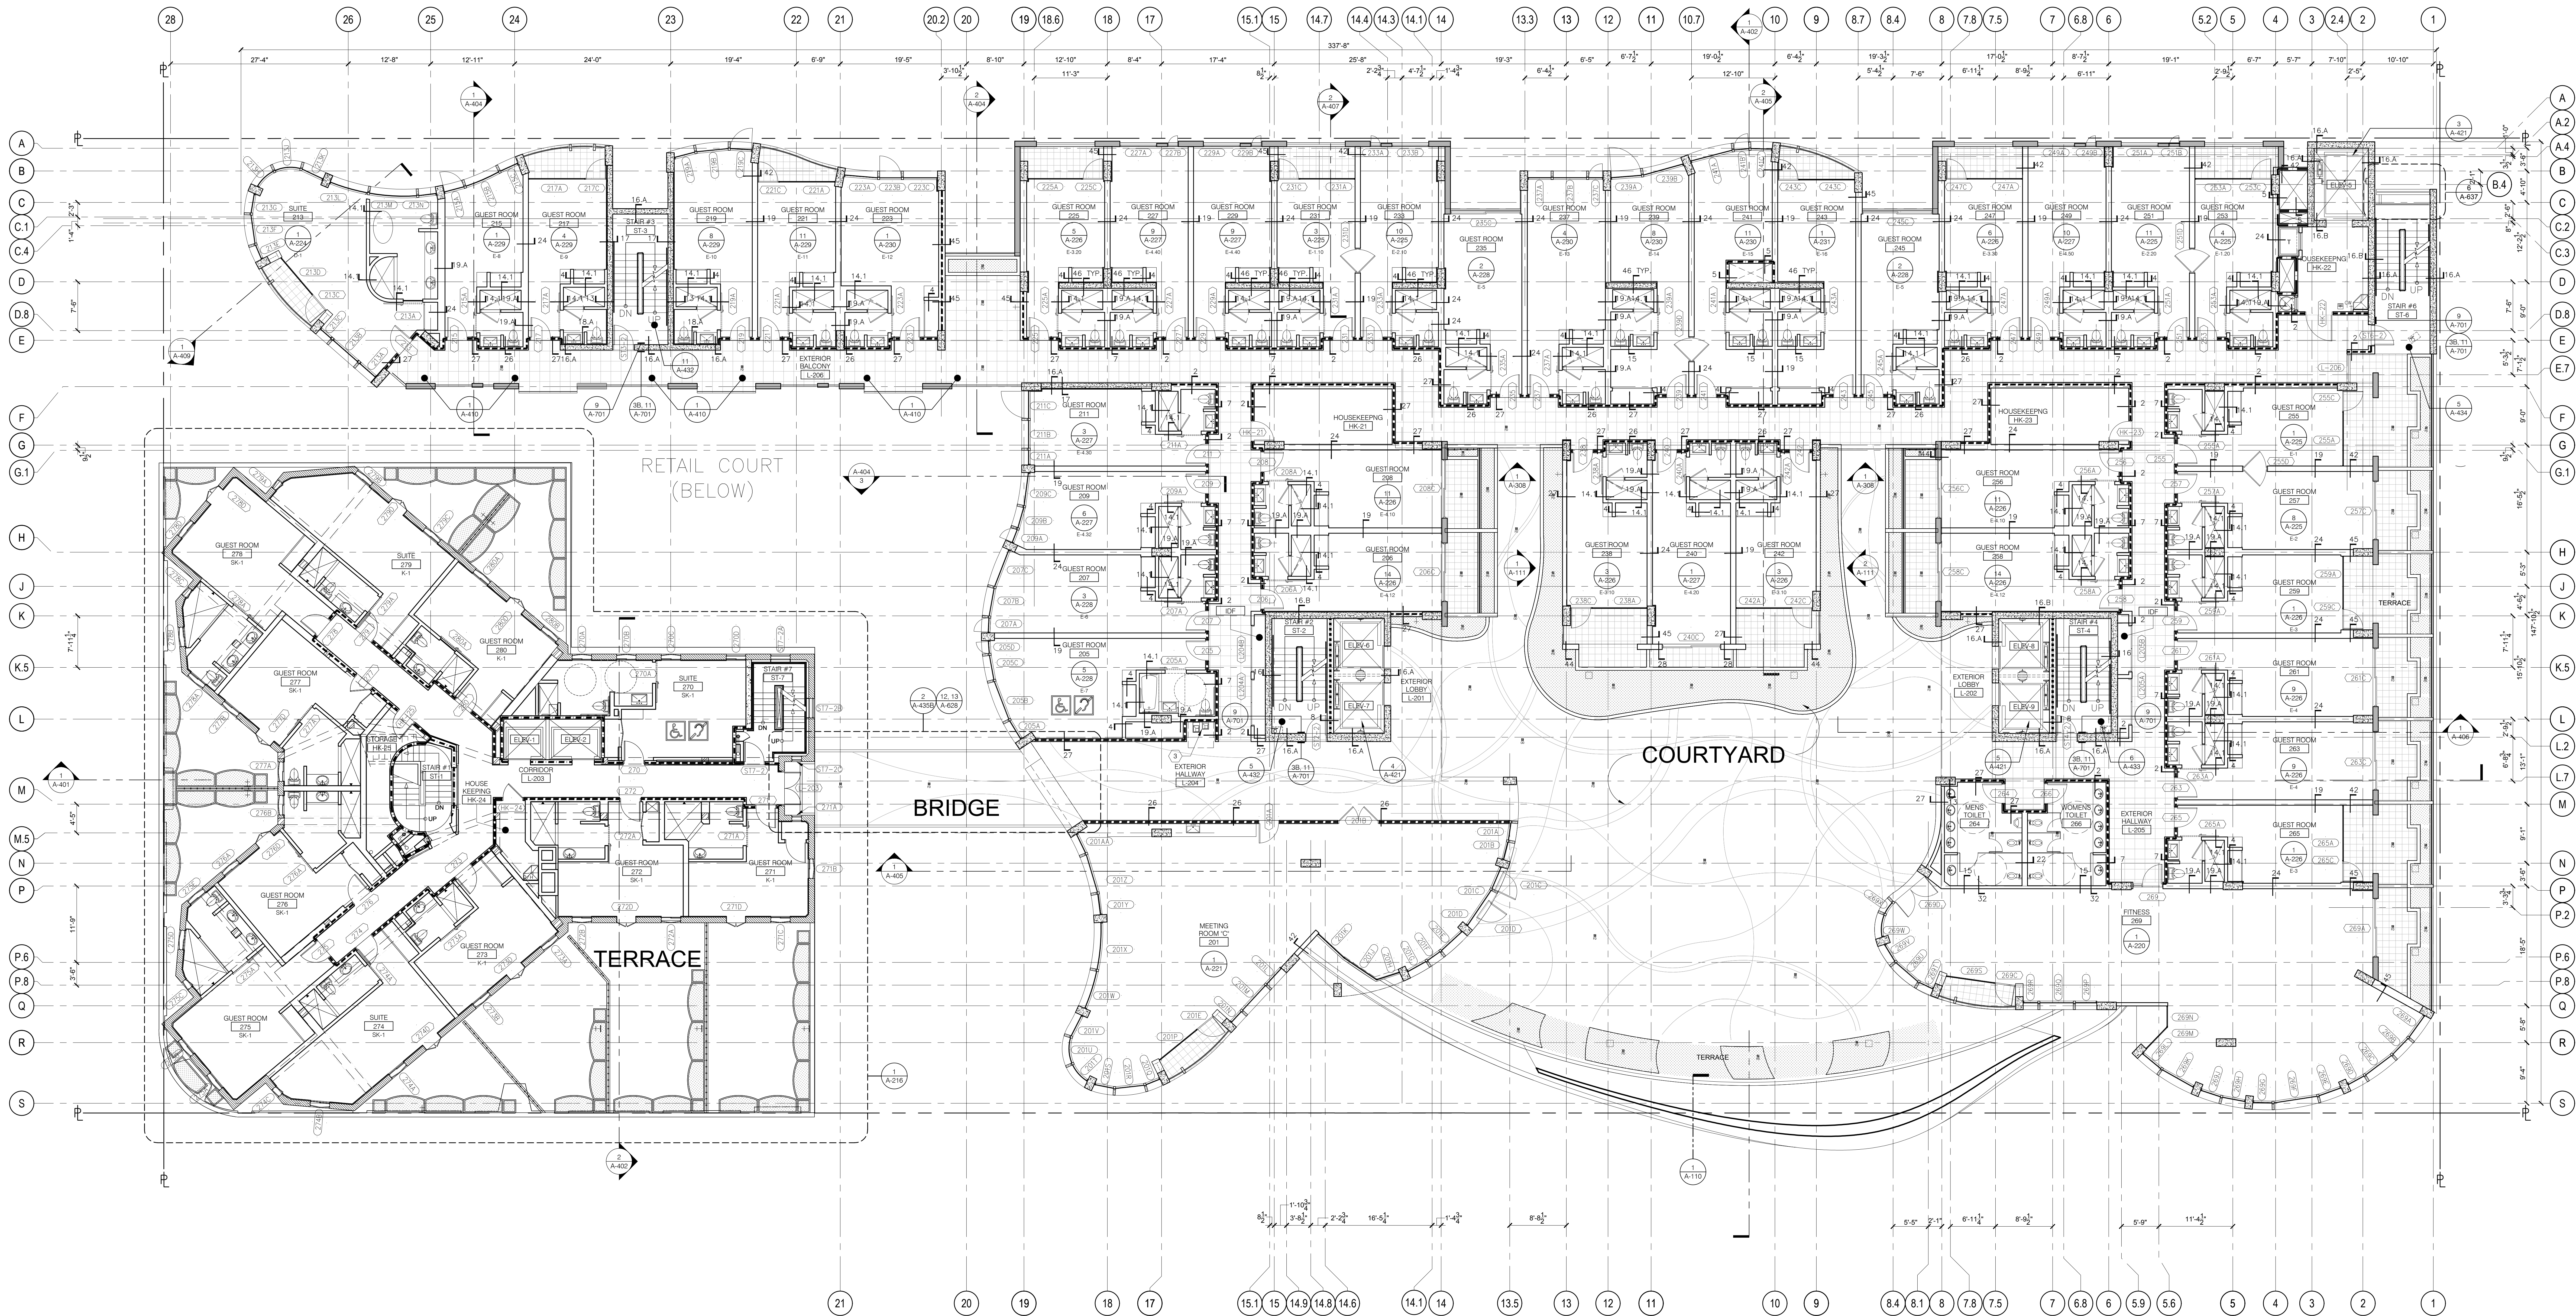

PLAN KEYNOTE LEGEND		GENERAL GRAPHIC LEGEND:	
1	BICYCLE RACK SEE DTL 16/A-108	4 HOUR RATED CONC WALL	
2	GLASS GUARDRAIL	4 HOUR RATED CMU WALL	
3	DRINKING FOUNTAIN	4 HOUR RATED (E) CONC. WALL	
		NON-RATED WALLS	
		2 HOUR RATED WALLS	
		1 HOUR RATED WALLS	
		GFRC PANEL WALL SYSTEM	
		REFER TO SHEET A-601 FOR ALL WALL TYPES	
NOTE: REFER TO A-100 SERIES FOR SITE KEYNOTES			

DESIGN BY: DATE: 05/07/2015
BY: 05/07/2015
DESCRIPTION: 1545 Wilshire Street
SAINT MONICA, CA 90401
PROJECT NUMBER: HLA 0000000-00000

hla

howard laks architects
1545 Wilshire Street
Santa Monica, CA 90401
Tel: 310-393-4455
Fax: 310-393-2230

CONSULTANTS

710 WILSHIRE BOULEVARD
MIXED-USE HOTEL PROJECT
SANTA MONICA, CALIFORNIA 90401
SECOND FLOOR PLAN

DRWN: AHS/SC
CHECKED: HLA
APPROVED:
SCALE: 1/8" = 1'-0"
SHEET: A-208
DATE: June 25, 2013