




ROOF & TERRACE PLAN KEYNOTE LEGEND

OPEN TO BELOW	8	DAVIT BASE W CONCEALED ACCESS HATCH, SEE DTL 7/A-416	3B	GRFC ROOF PARAPET, SEE DTL 4/A-310	1A
FDC: CROACKER MODEL 6312	9	MECHANICAL LOUVERS	4	CONCRETE ROOF PARAPET, SEE DTL 11/A-417	1B
OVERHANG	10	EQUIPMENT PAD, DTL 9/A-611	5	STUCCO ROOF PARAPET, SEE DTL 4/A-630	1C
VENT	11	ROOF CATWALK	6	GUARDRAIL GLASS	2
FIXEL LADDER, 11'-7", ALACO 560 MODEL	12	SCREENING DEVICE, SEE DTL 29/A-611	7	DAVIT BASE, EXPOSED, SEE DTL 6/A-416	3A

DESIGNED BY: HLA
DATE: 05/07/2015
PROJECT: 710 WILSHIRE BOULEVARD
SANTA MONICA, CALIFORNIA 90401
SHEET: 1/1
SCALE: 1/8" = 1'-0"
DATE: 05/07/2015
PROJECT: 710 WILSHIRE BOULEVARD
SANTA MONICA, CALIFORNIA 90401
SHEET: 1/1
SCALE: 1/8" = 1'-0"

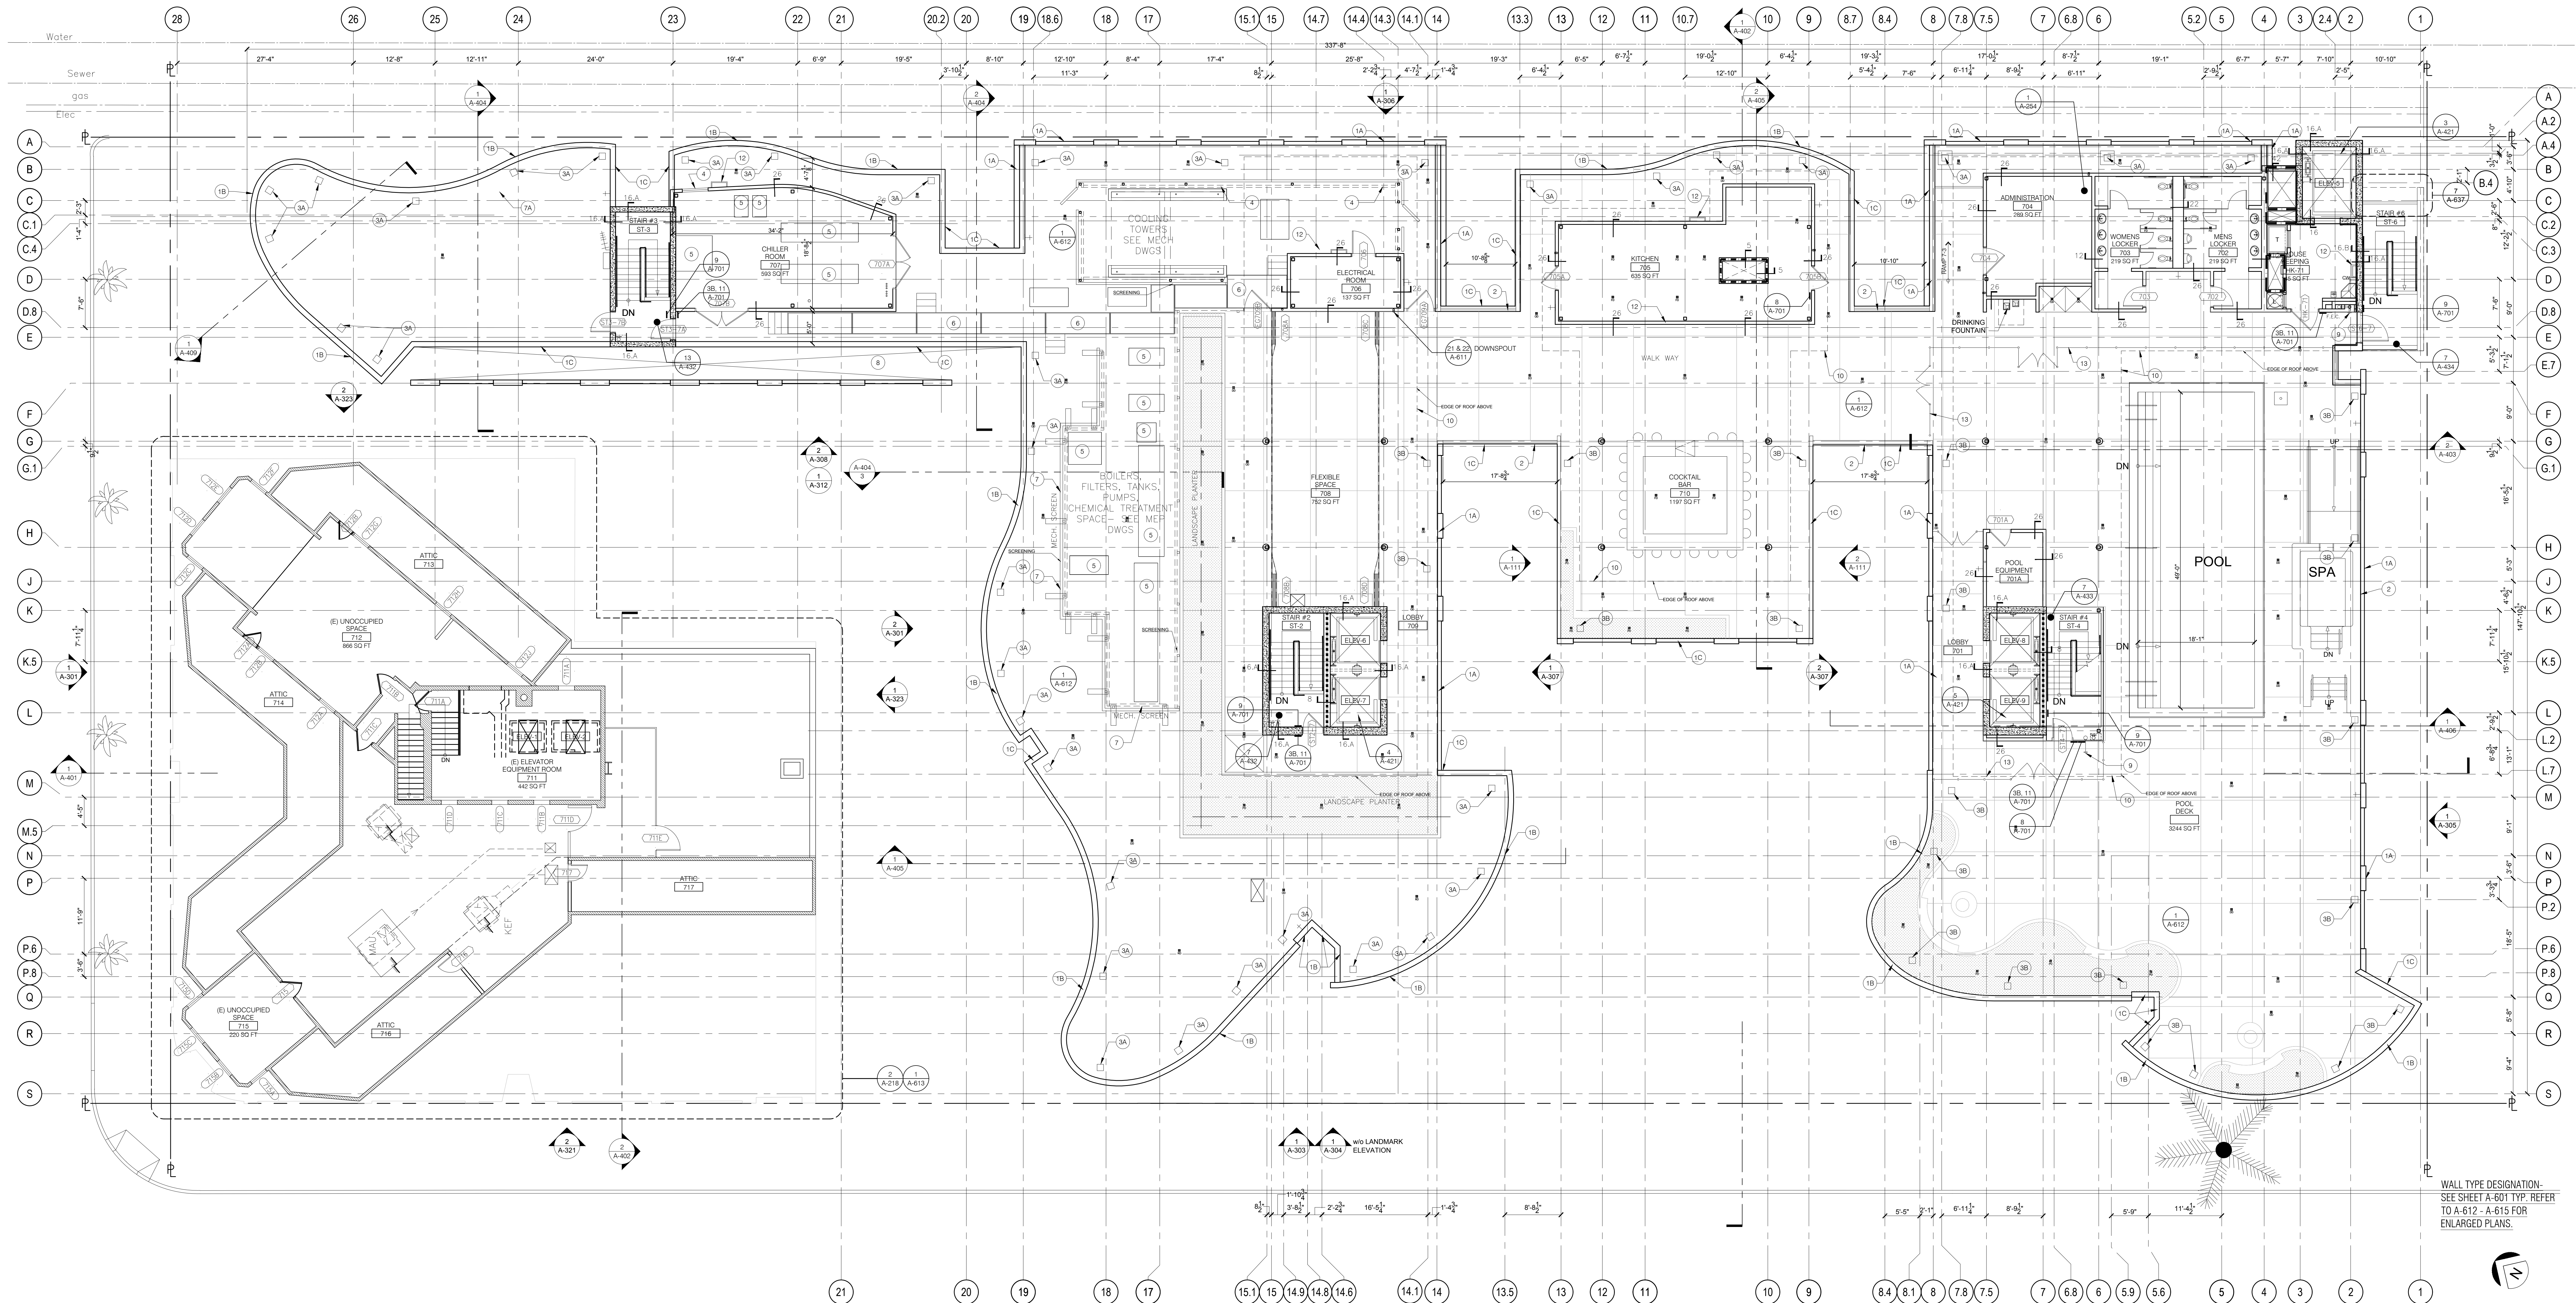

howard laks architects
1945 lewitt street
santa monica, ca 90401
voice : 310-393-4465
fax : 310-393-2230

CONSULTANTS

710 WILSHIRE BOULEVARD
MIXED-USE HOTEL PROJECT
SANTA MONICA, CALIFORNIA 90401
SEVENTH FLOOR PLAN

DRAWN: AH/SC
CHECKED: HLA
APPROVED: -
SCALE: 1/8" = 1'-0"
SHEET: A-213
DATE: June 25, 2013
PROJECT NUMBER: HLA 0000000-00000