




ROOF PLAN KEYNOTE LEGEND

- | | | | | | | | | | |
|--|----|---|----|---|----|--------------------------------------|----|---|---|
| SAFETY RAIL, MIN 42" HIGH | 25 | WALKING PADS | 19 | SOLAR PANEL | 13 | DOWNSPOUT | 7 | SINGLE PLY ROOF OVER STRUCTURAL FOAM | 1 |
| TIE BACK ANCHORS 5,400 LBS. ULTIMATE LOAD ANY DIRECTION SEE DTL 20/A-611 | 26 | MECHANICAL EQUIPMENT, SEE MECHANICAL DWGS | 20 | SOLAR WATER HEATER SYSTEM PANELS | 14 | GUTTER | 8 | EDGE OF ROOF | 2 |
| | | | | LOUVERED MECHANICAL SCREEN WALL, 42" HIGH MIN. | 15 | COMBINED ROOF DRAIN & OVERFLOW DRAIN | 9 | OPEN TO BELOW | 3 |
| | | | | | | ACCESS GATE | 16 | RIDGE LINE | 4 |
| | | | | CRICKET/BUILT-UP SLOPE | 22 | EDGE OF CLADDING | 10 | ROOF PARAPET, SEE DTL 28/A-611 | 5 |
| | | | | FIXED LADDER BELOW, ALACO MODEL# 560 | 23 | ROOF HATCH, SEE DTL 27/A-611 | 11 | ELEVATOR VENT - 24"x24", SEE DTL 14/A-611 | 6 |
| | | | | FIXED LADDER W/ HANDRAILS OVER ROOF & SECURITY DOOR, ALACO MODEL# 561 | 24 | | | | |

PROJECT: 710 WILSHIRE BOULEVARD
DATE: 06/07/2013
REVISION: 01/04/2015
DRAWN: HLA
CHECKED: HLA
APPROVED: HLA
SCALE: 1/8" = 1'-0"
SHEET: A-214

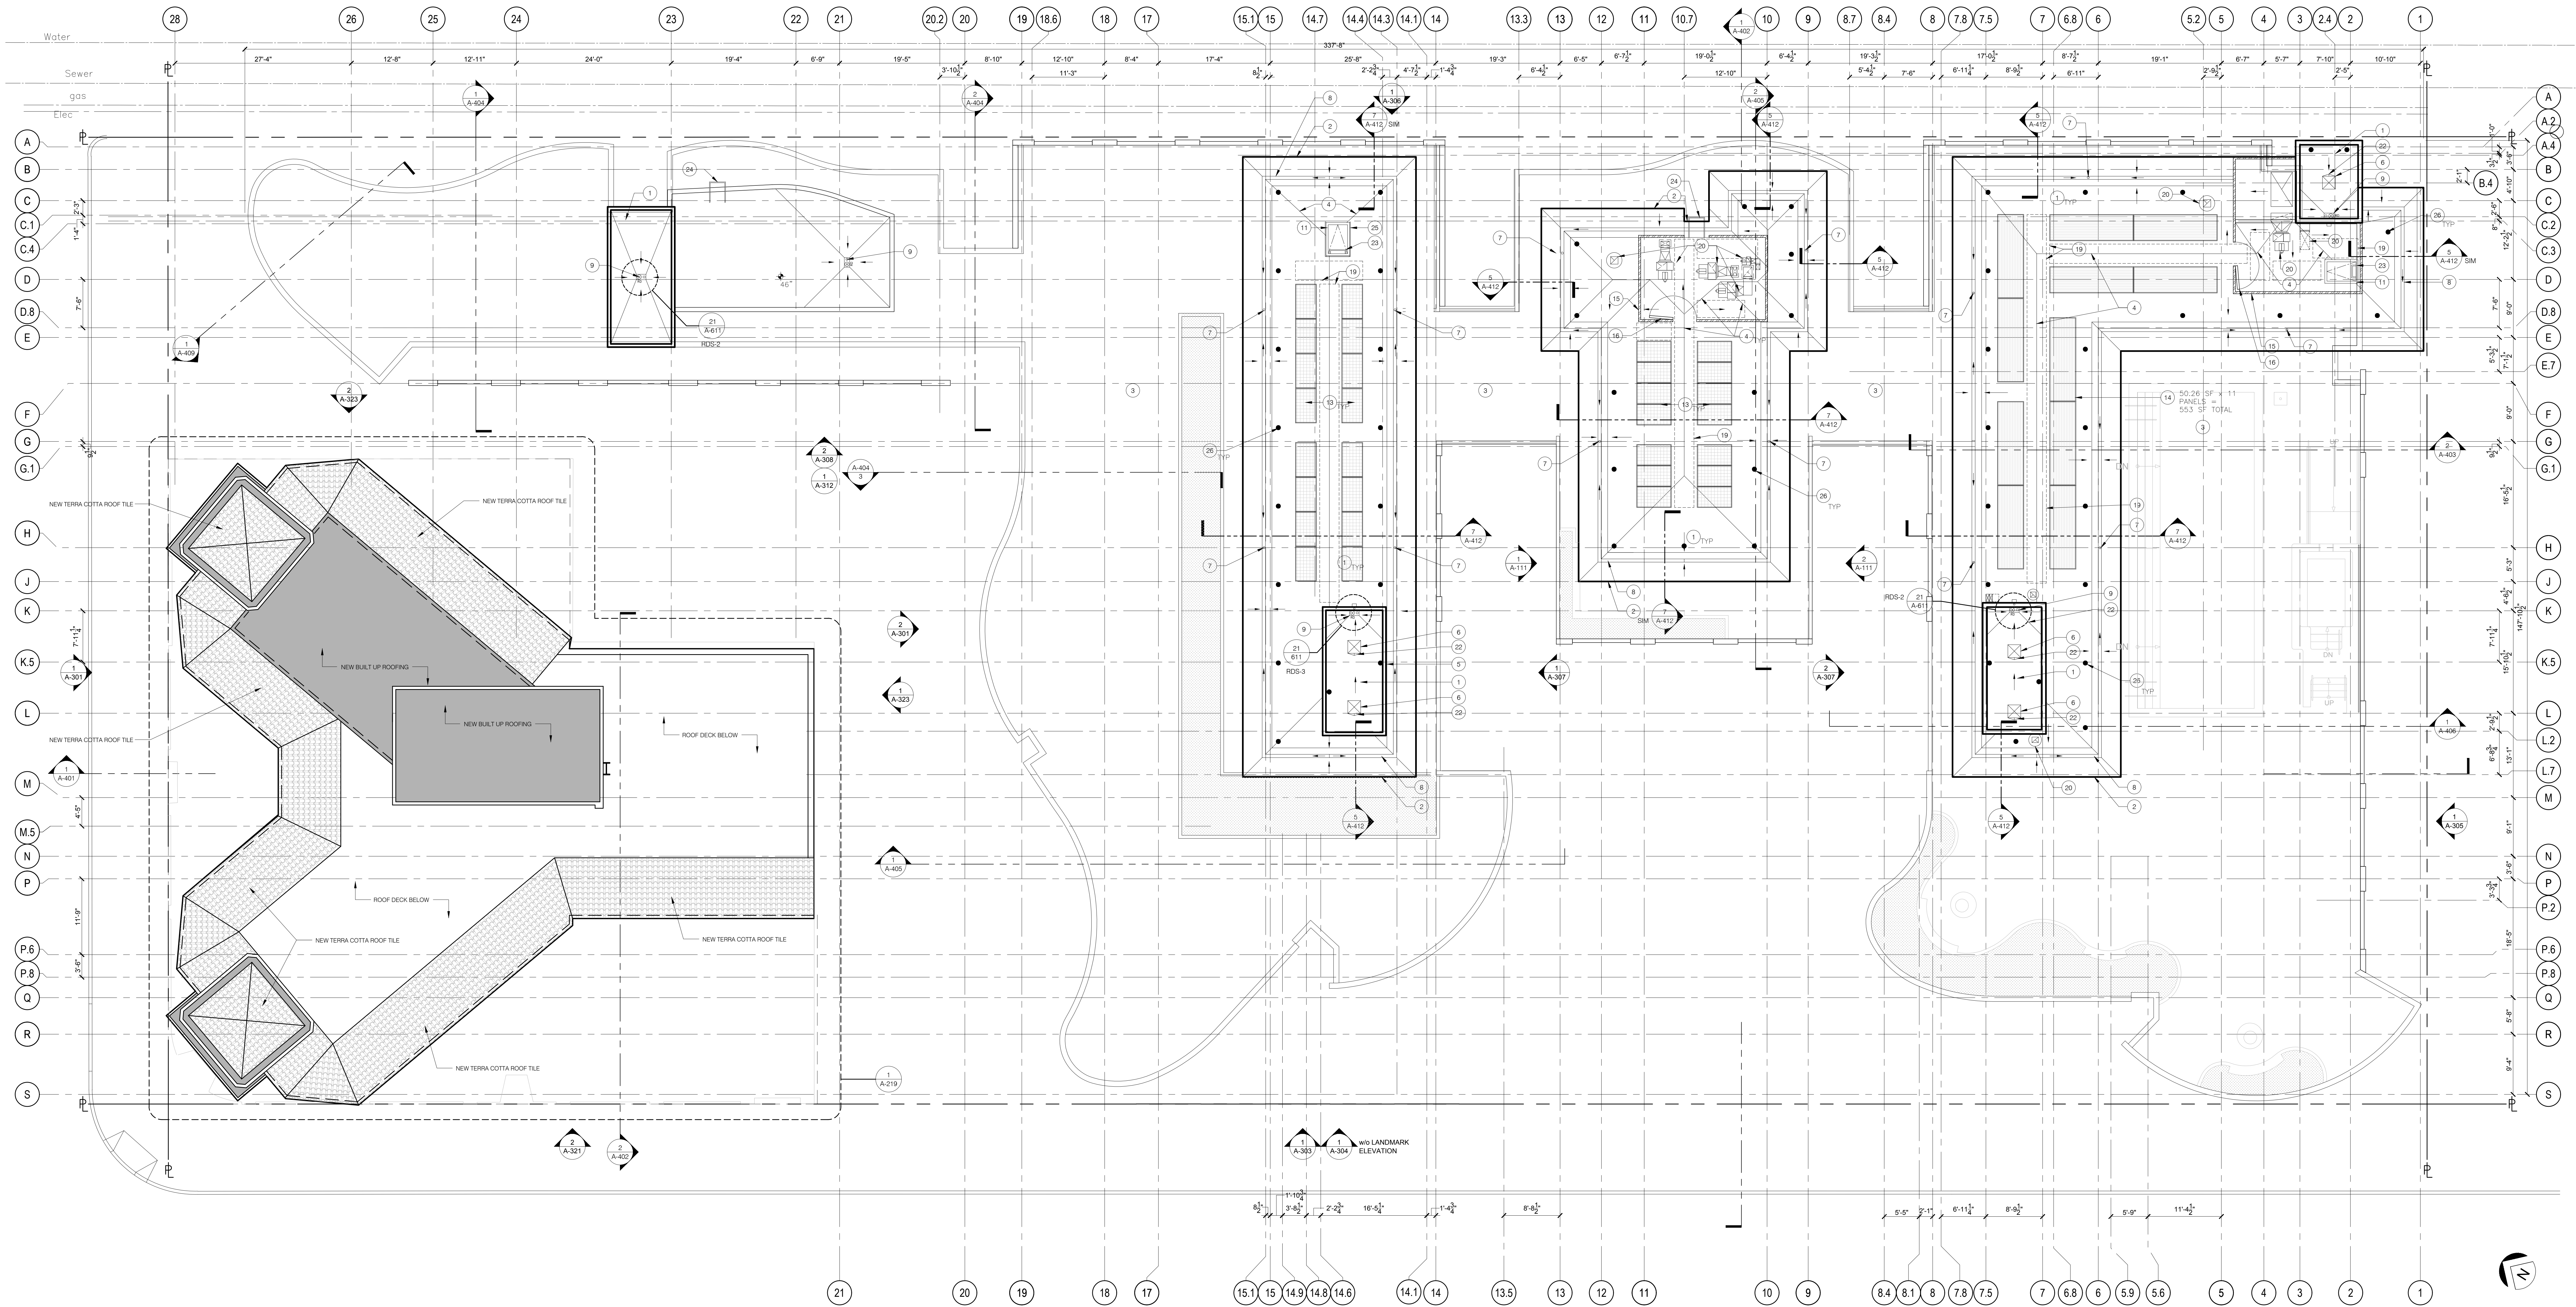

howard laks architects
1545 lincoln street
santa monica, ca 90401
voice : 310-393-4465
fax : 310-393-2230

CONSULTANTS

710 WILSHIRE BOULEVARD
MIXED-USE HOTEL PROJECT
SANTA MONICA - CALIFORNIA 90401
ROOF PLAN

DRAWN: AH/SC
CHECKED: HLA
APPROVED: HLA
SCALE: 1/8" = 1'-0"
SHEET: A-214
DATE: June 25, 2013
PROJECT NUMBER: HLA 0000000-00000