



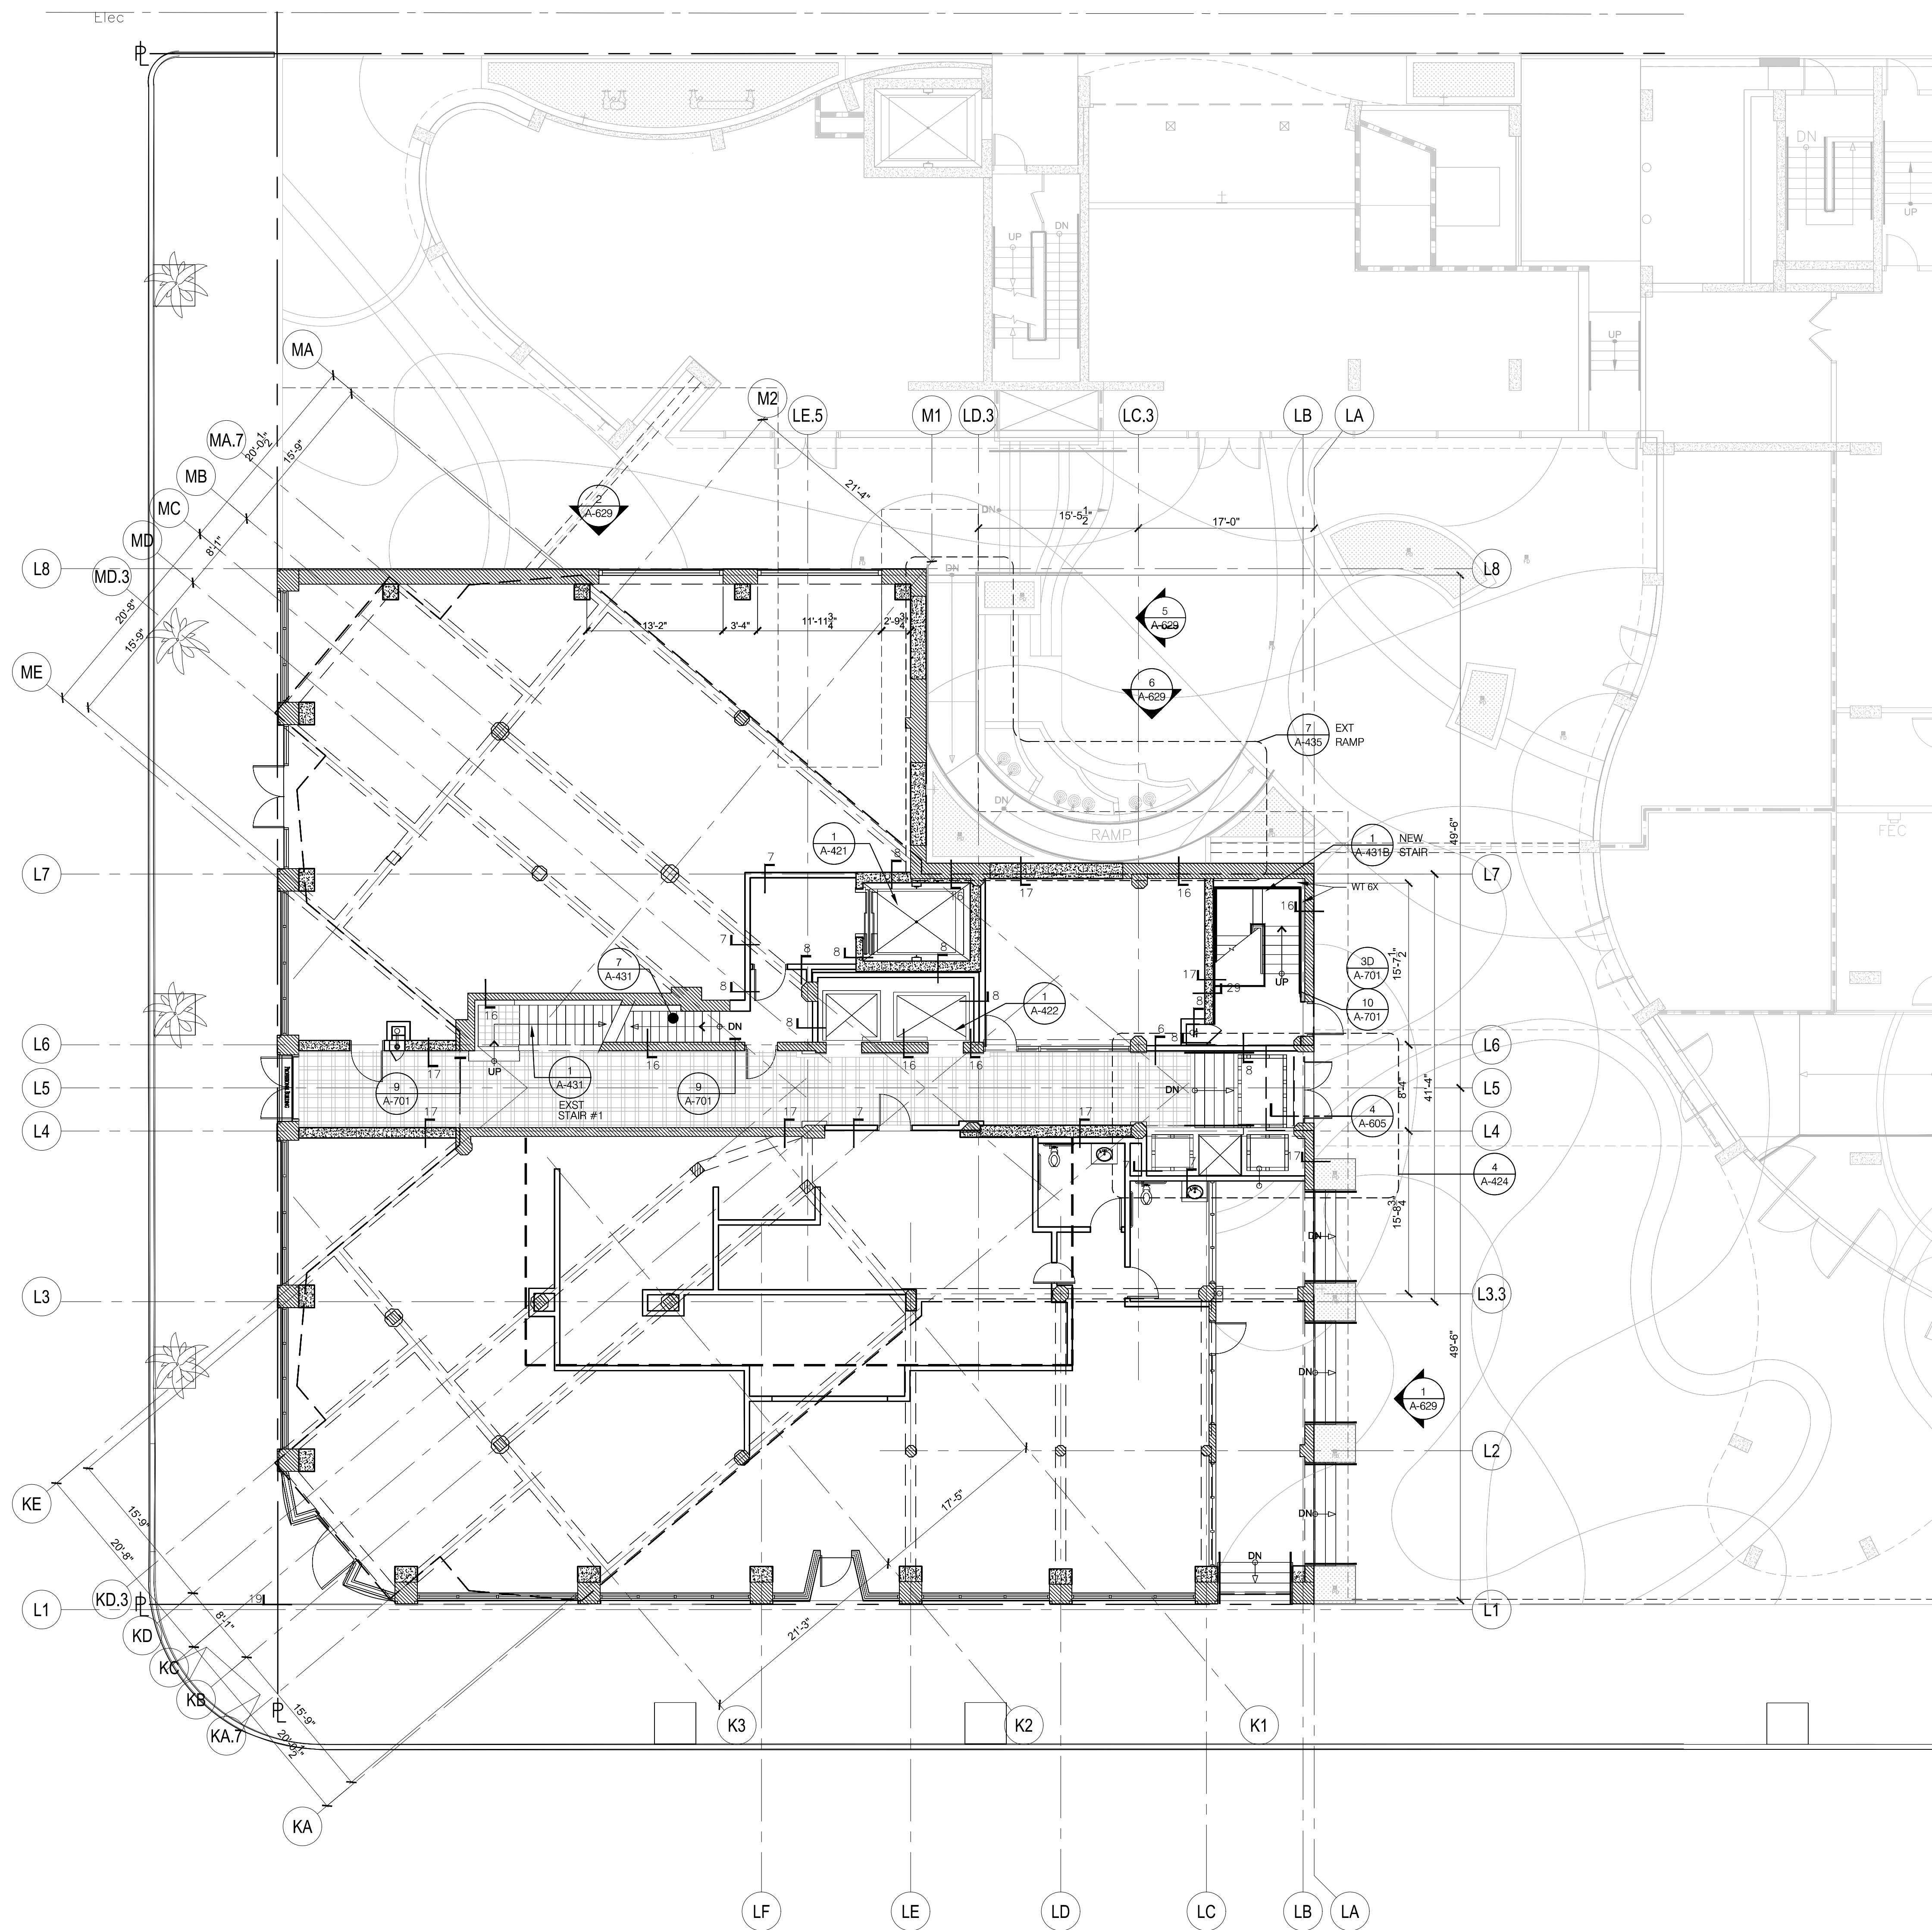

GROUND FLOOR HISTORIC LANDMARK BUILDING

1/8" = 1'-0"

2

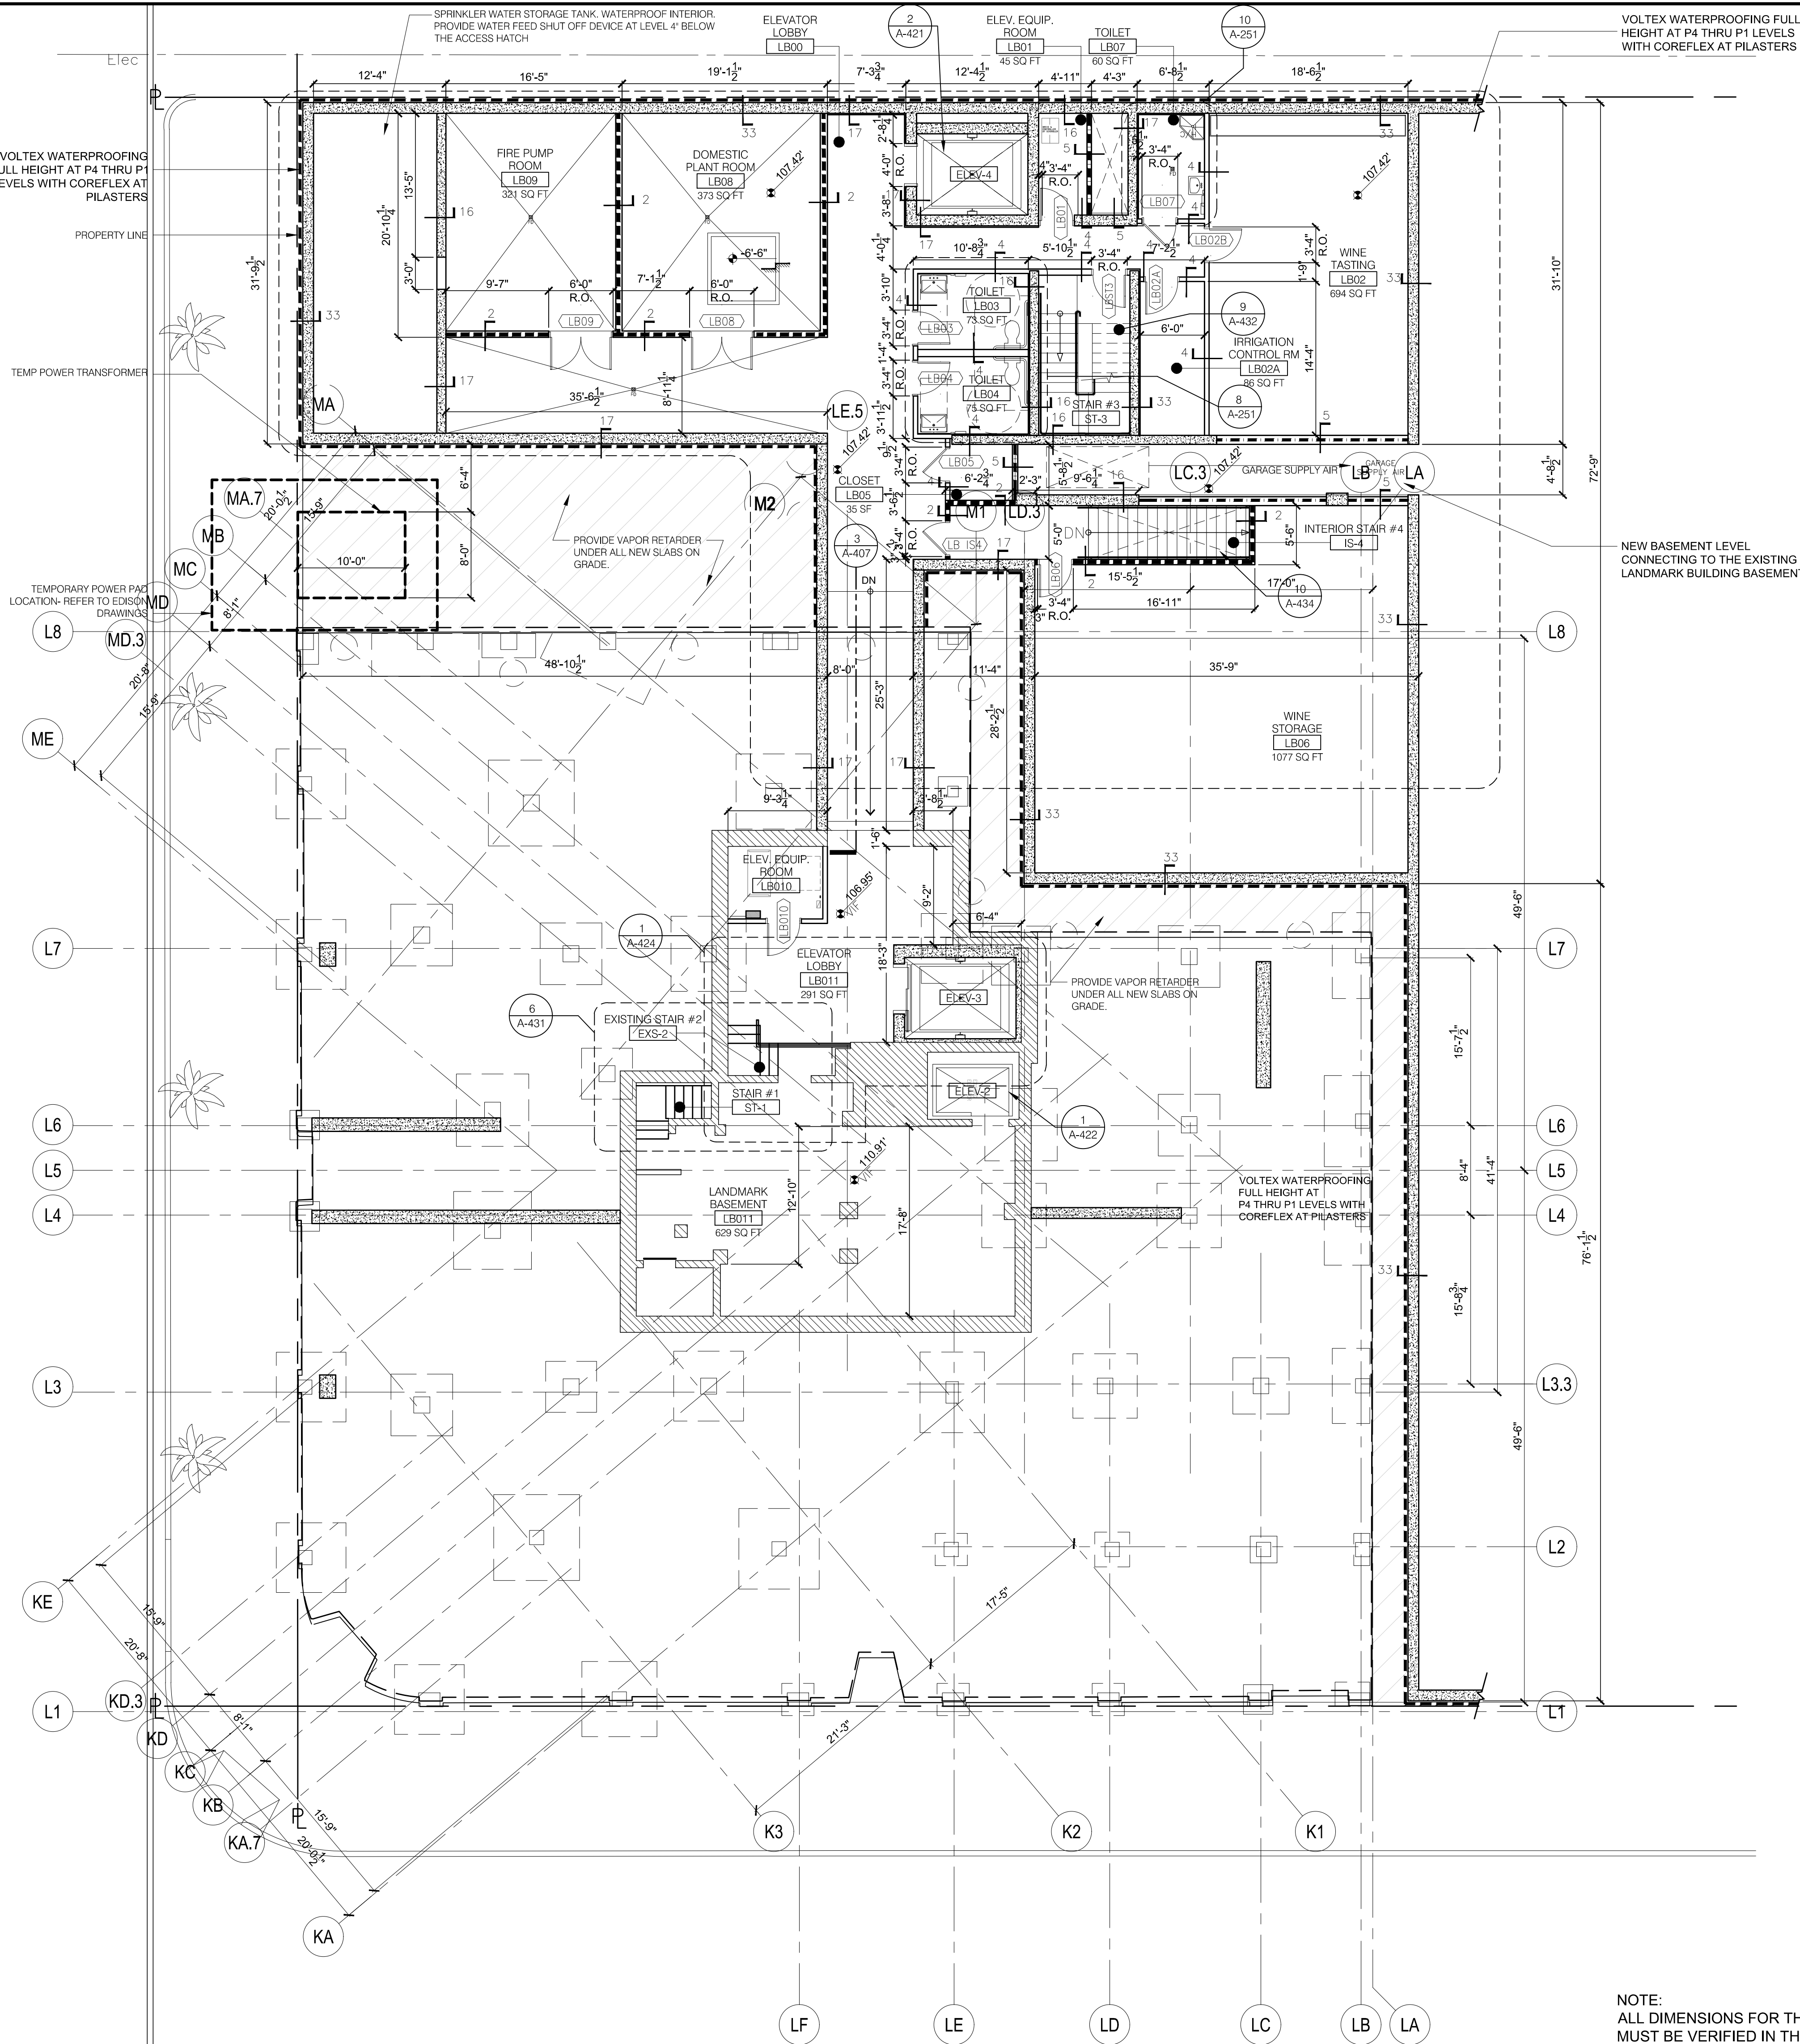

BASEMENT LEVEL B1 HISTORIC LANDMARK BUILDING

1/8" = 1'-0"

1

NOTE:
ALL DIMENSIONS FOR THE EXISTING BUILDING
MUST BE VERIFIED IN THE FIELD BEFORE
CONSTRUCTION.
WALL TYPE DESIGNATION:
SEE SHEET A-601 TYP.

PLAN KEYNOTE LEGEND		GENERAL GRAPHIC LEGEND:	
----	⑦	----	① 4 HOUR RATED CONC WALL
----	⑧	----	② 4 HOUR RATED CMU WALL
----		----	③ 4 HOUR RATED (E) CONC. WALL
----		----	④ NON-RATED WALLS
----		----	⑤ 2 HOUR RATED WALLS
----		----	⑥ 1 HOUR RATED WALLS
----		----	REFER TO SHEET A-601 FOR ALL WALL TYPES

DESIGNED BY	DATE	REVISION
HLA	05/07/2013	05/07/2013
HLA	05/07/2013	05/07/2013
HLA	05/07/2013	05/07/2013
HLA	05/07/2013	05/07/2013



howard laks architects
1945 hewlett street
santa monica, ca 90401
voice : 310-393-4465
fax : 310-393-2230

CONSULTANTS

710 WILSHIRE BOULEVARD
MIXED-USE HOTEL PROJECT
SANTA MONICA - CALIFORNIA 90401
LANDMARK BASEMENT & GROUND FLOOR PLANS

DRAWN	AHL/SC
CHECKED	HLA
APPROVED	
SCALE	1/8" = 1'-0"
SHEET	
DATE	June 25, 2013
PROJECT NUMBER	HLA 0000000-00000
A-215	