



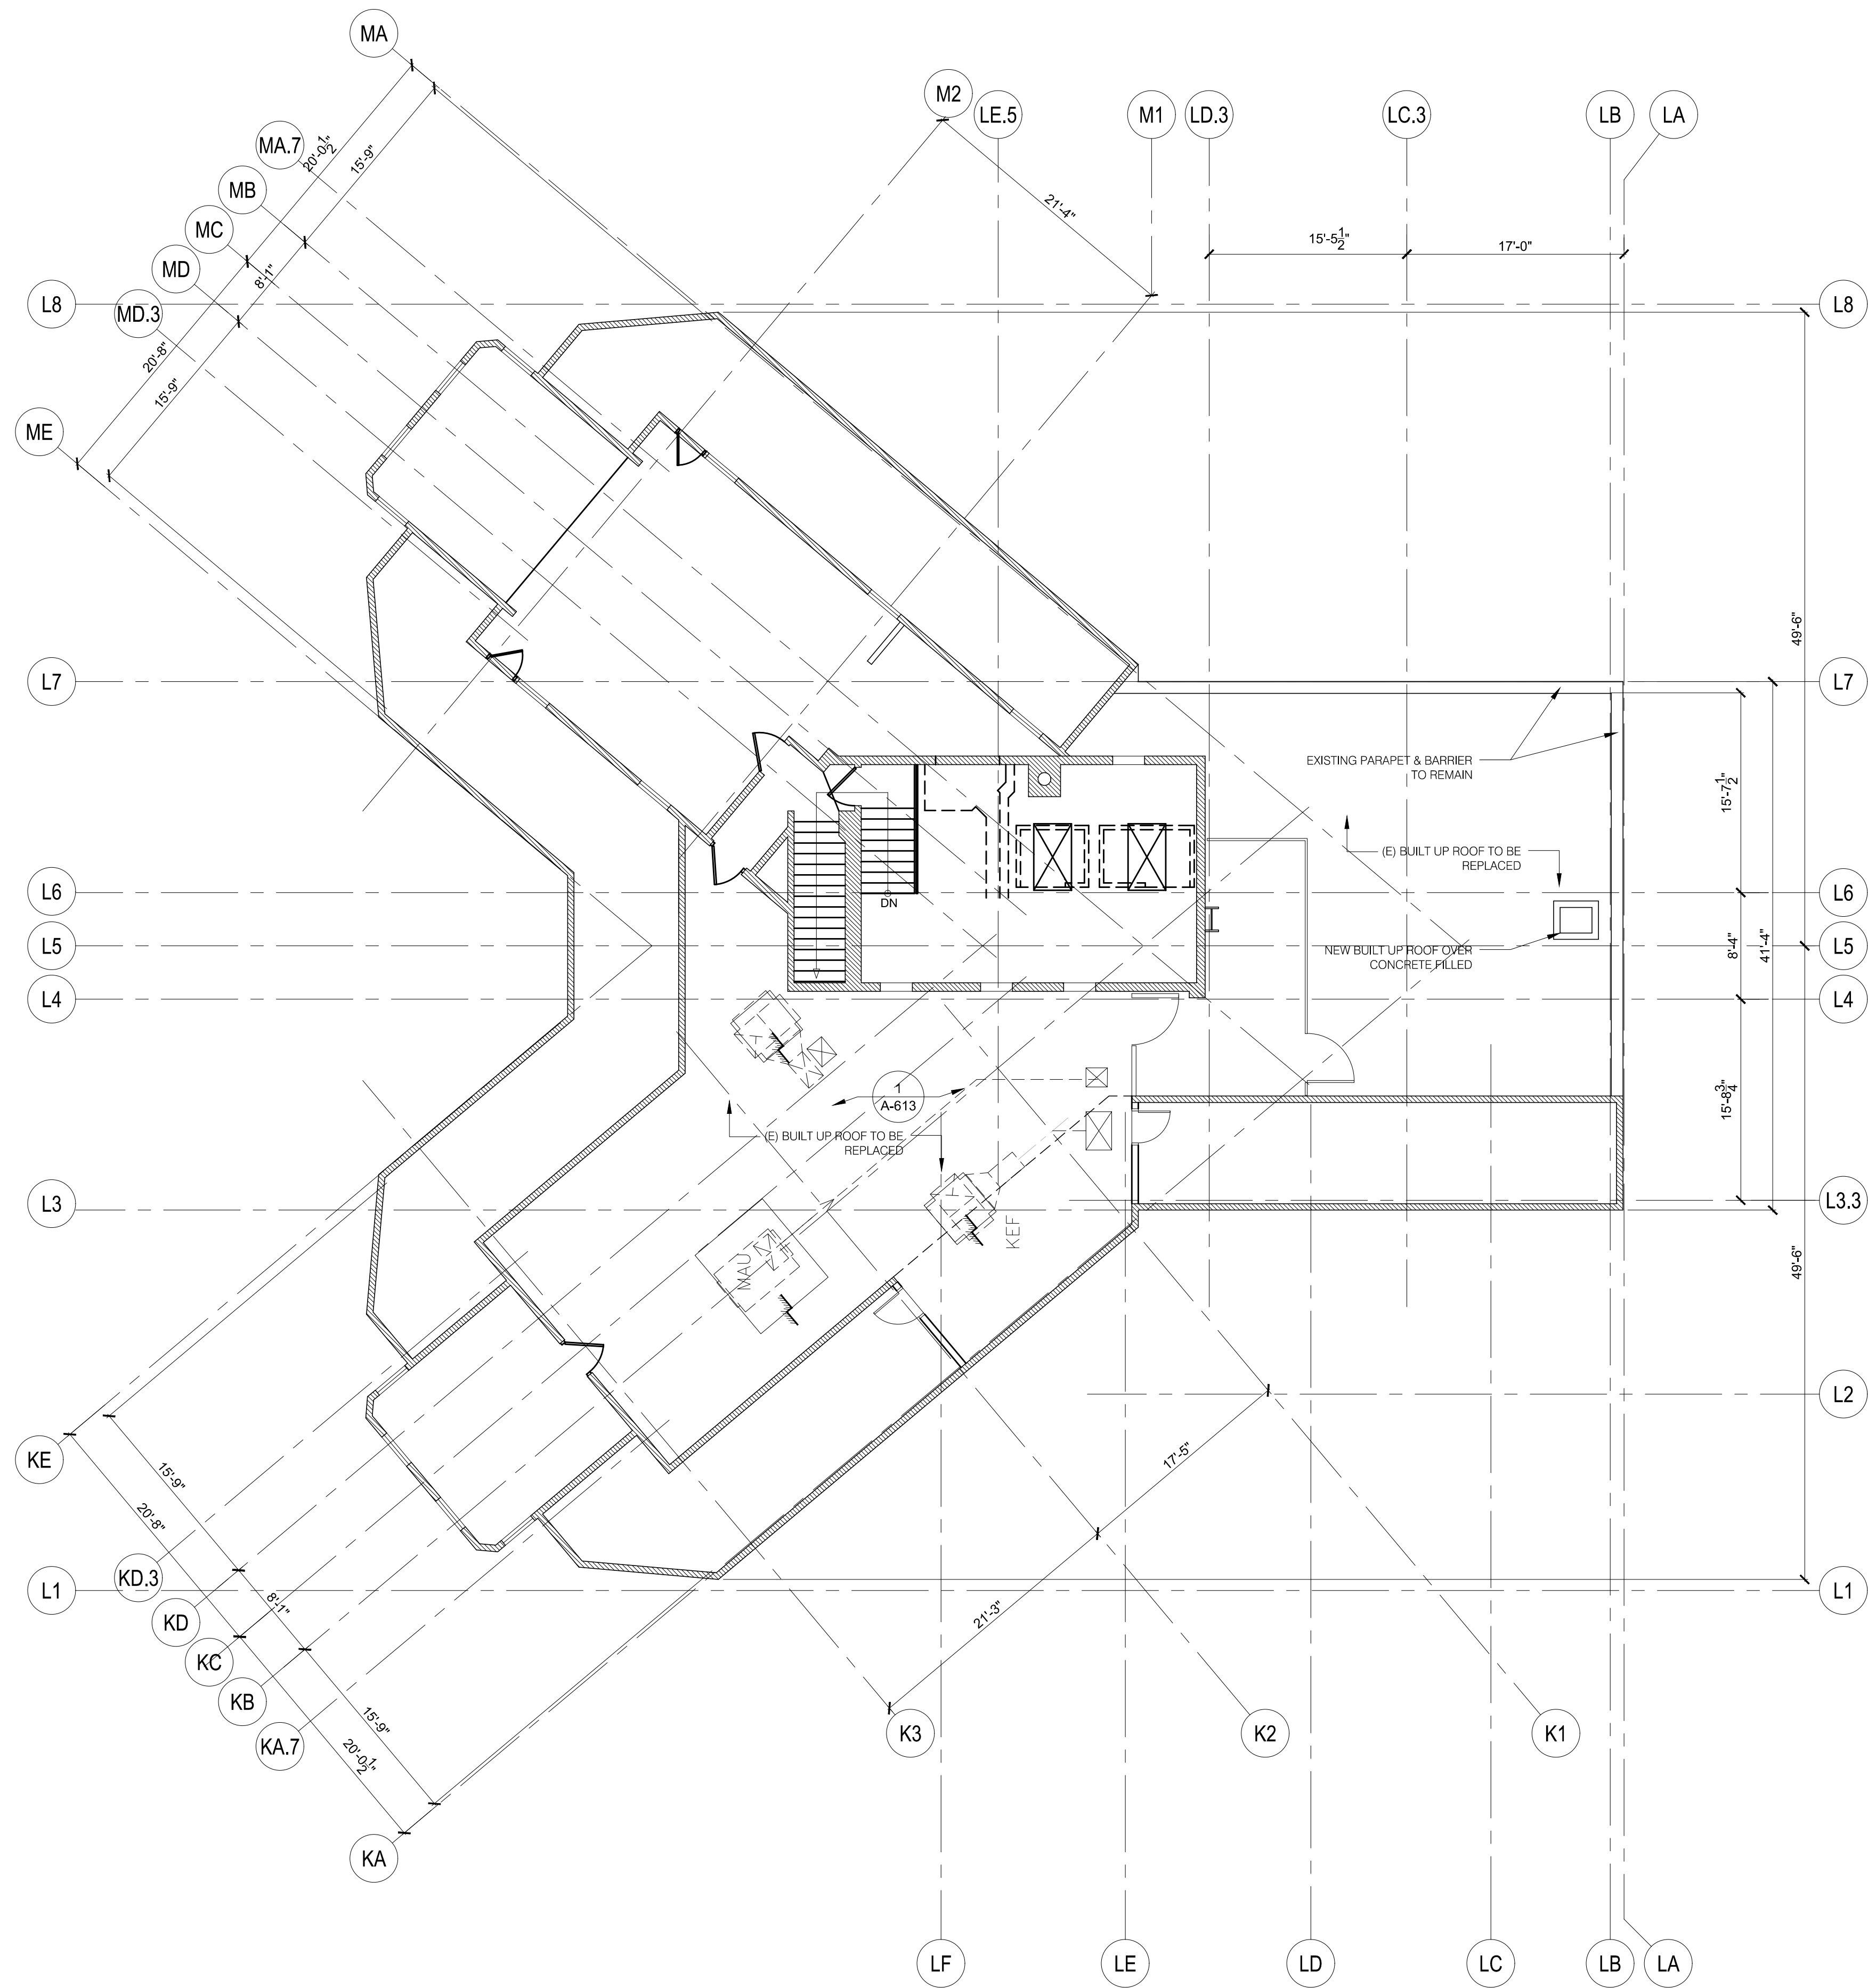

7TH FLOOR MECHANICAL PENTHOUSE HISTORIC LANDMARK BUILDING
REFER TO SHEET A-613 FOR ENLARGED PLAN

1/8" = 1'-0"

2

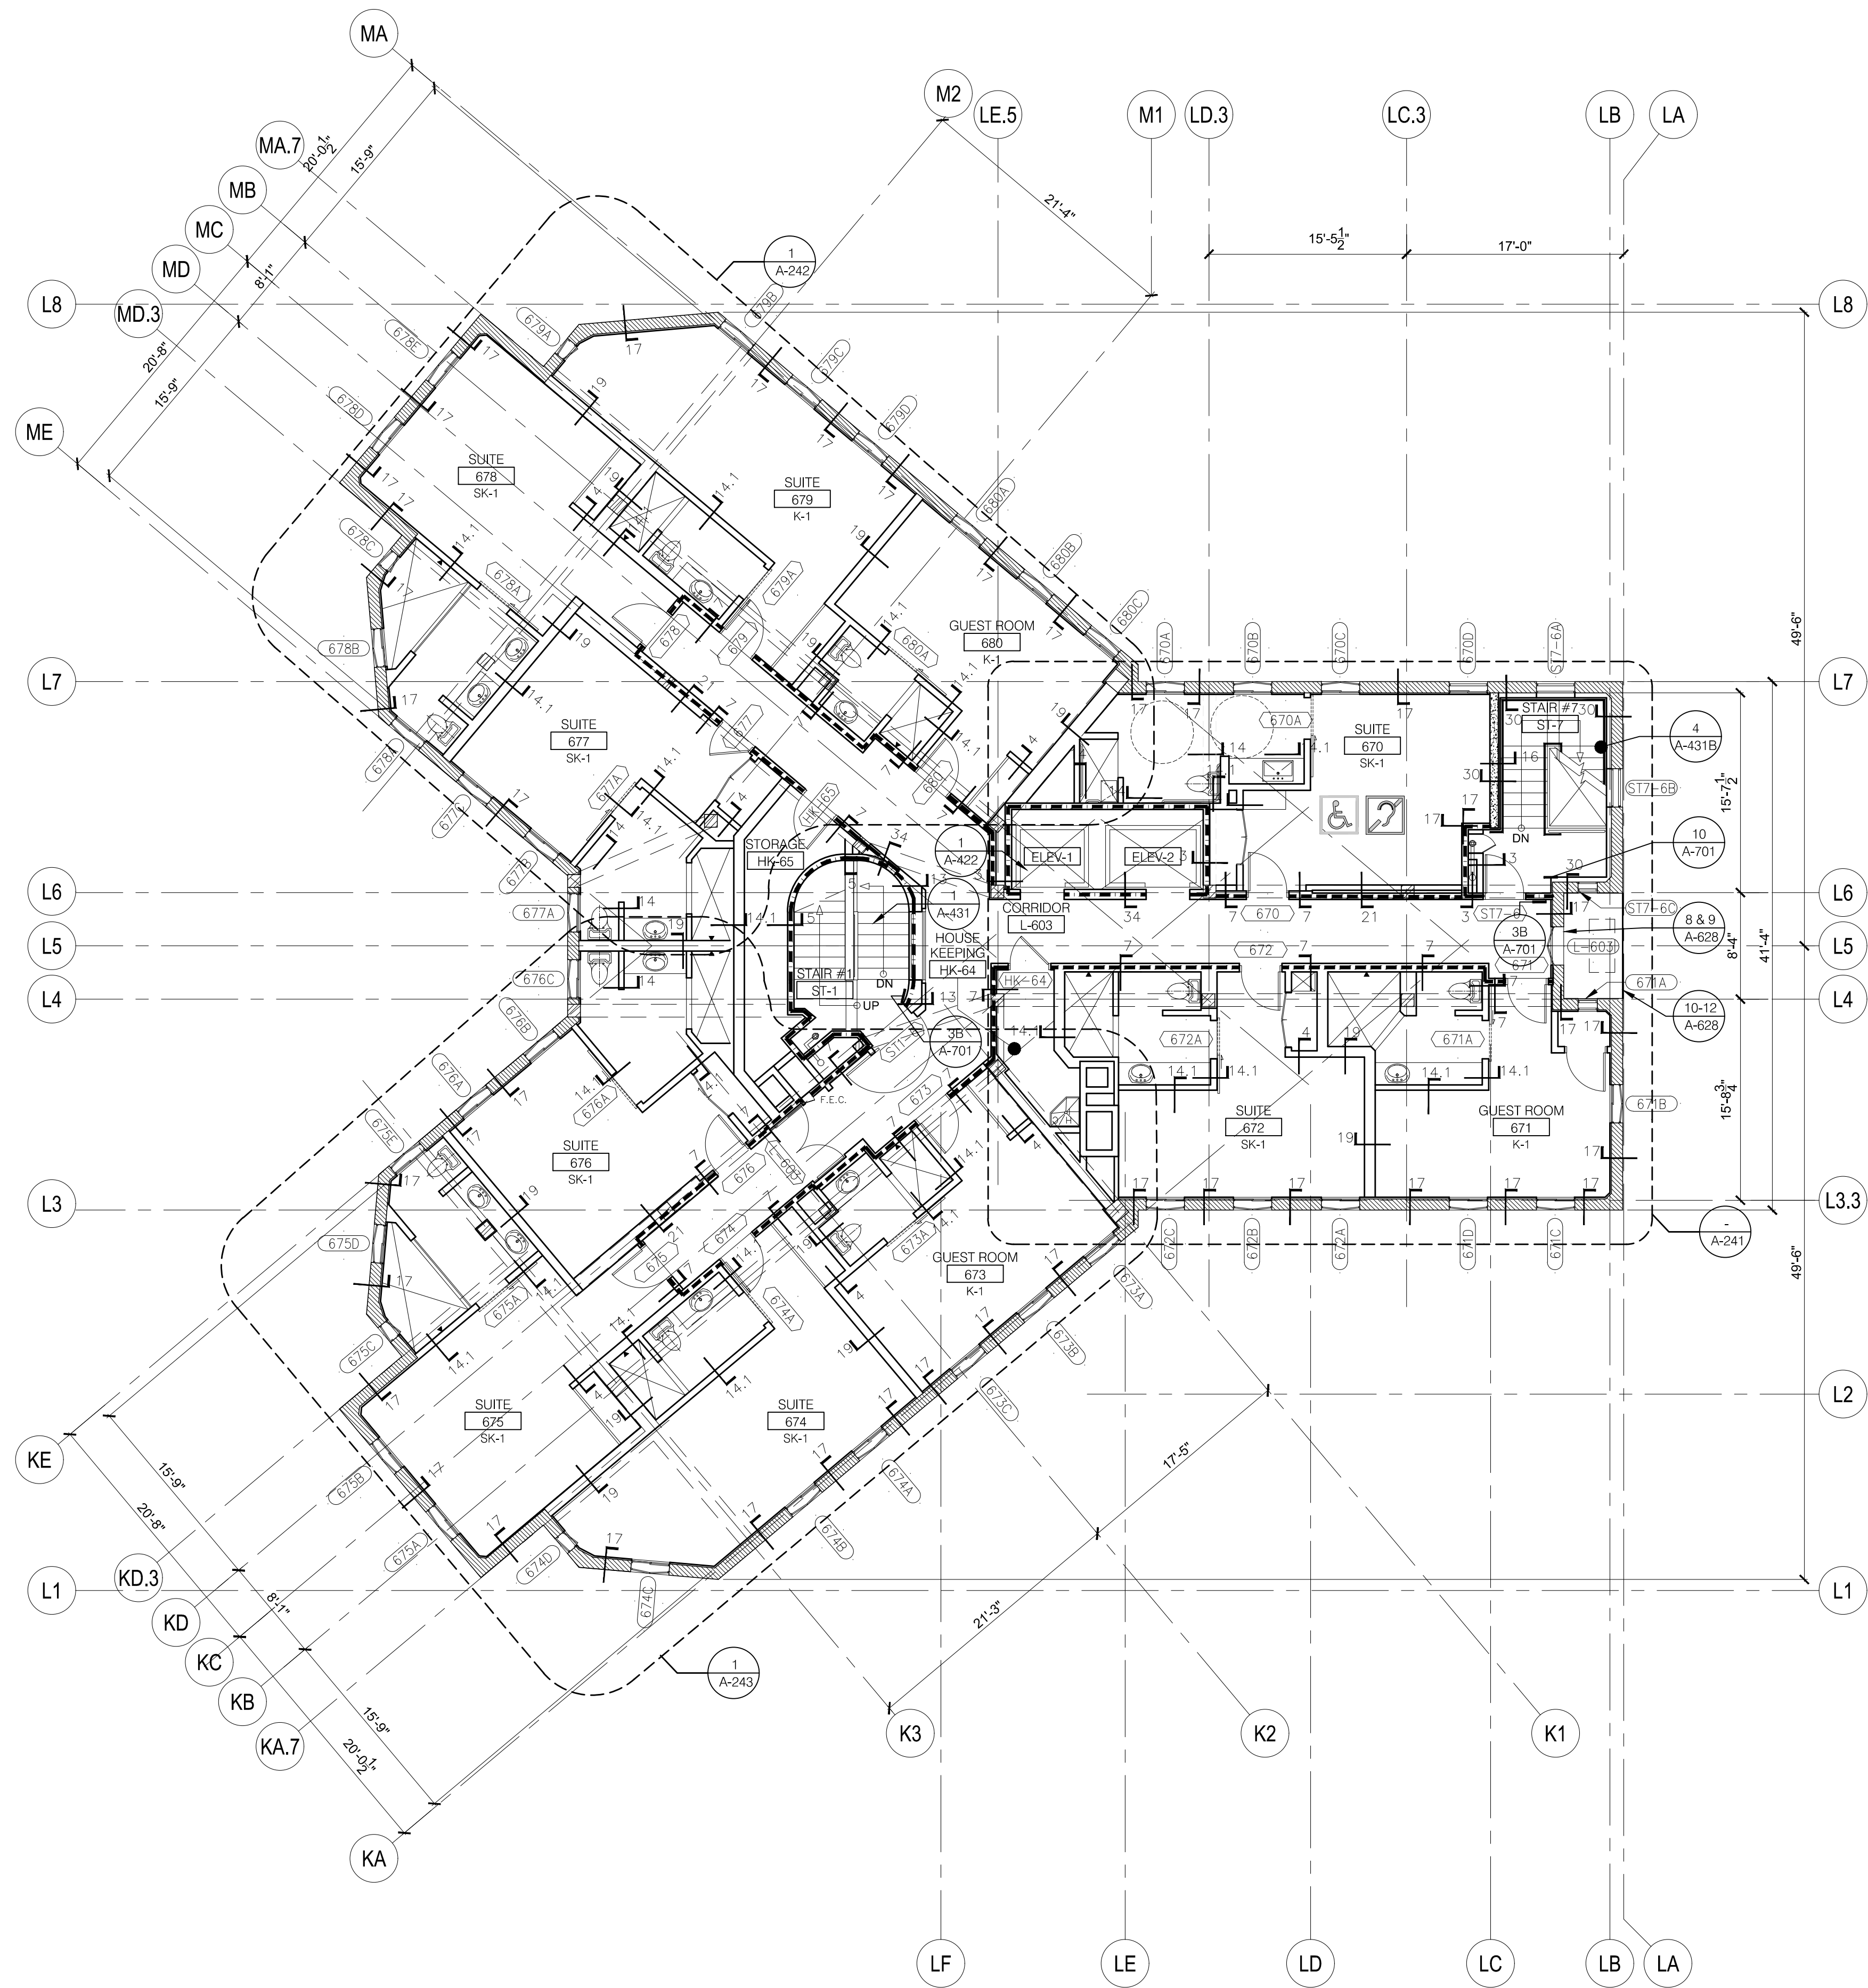

6TH FLOOR HISTORIC LANDMARK BUILDING

1/8" = 1'-0"

1

NOTE:
ALL DIMENSIONS FOR THE EXISTING BUILDING
MUST BE VERIFIED IN THE FIELD BEFORE
CONSTRUCTION.
WALL TYPE DESIGNATION:
SEE SHEET A-601 TYP.

PLAN KEYNOTE LEGEND		GENERAL GRAPHIC LEGEND:	
----	①	4 HOUR RATED CONC WALL	
----	②	4 HOUR RATED CMU WALL	
----	③	4 HOUR RATED (E) CONC. WALL	
----	④	2 HOUR RATED WALLS	
----	⑤	1 HOUR RATED WALLS	
----	⑥	REFER TO SHEET A-601 FOR ALL WALL TYPES	

REVISION	DATE	DESCRIPTION
1	05/07/2013	Medium 02
2	08/04/2013	Medium 03
3	10/29/2013	Medium 04
4	05/27/2016	Medium 05



howard laks architects
1945 hewlett street
santa monica, ca 90401
voice : 310-393-4465
fax : 310-393-2230

CONSULTANTS

710 WILSHIRE BOULEVARD
MIXED-USE HOTEL PROJECT
SANTA MONICA - CALIFORNIA 90401
LANDMARK 6TH & 7TH FLOOR PLANS

DRAWN	AH/SC
CHECKED	HLA
APPROVED	-
SCALE	1/8" = 1'-0"
SHEET	A-218
DATE	June 25, 2013
PROJECT NUMBER	HLA 0000000-00000