



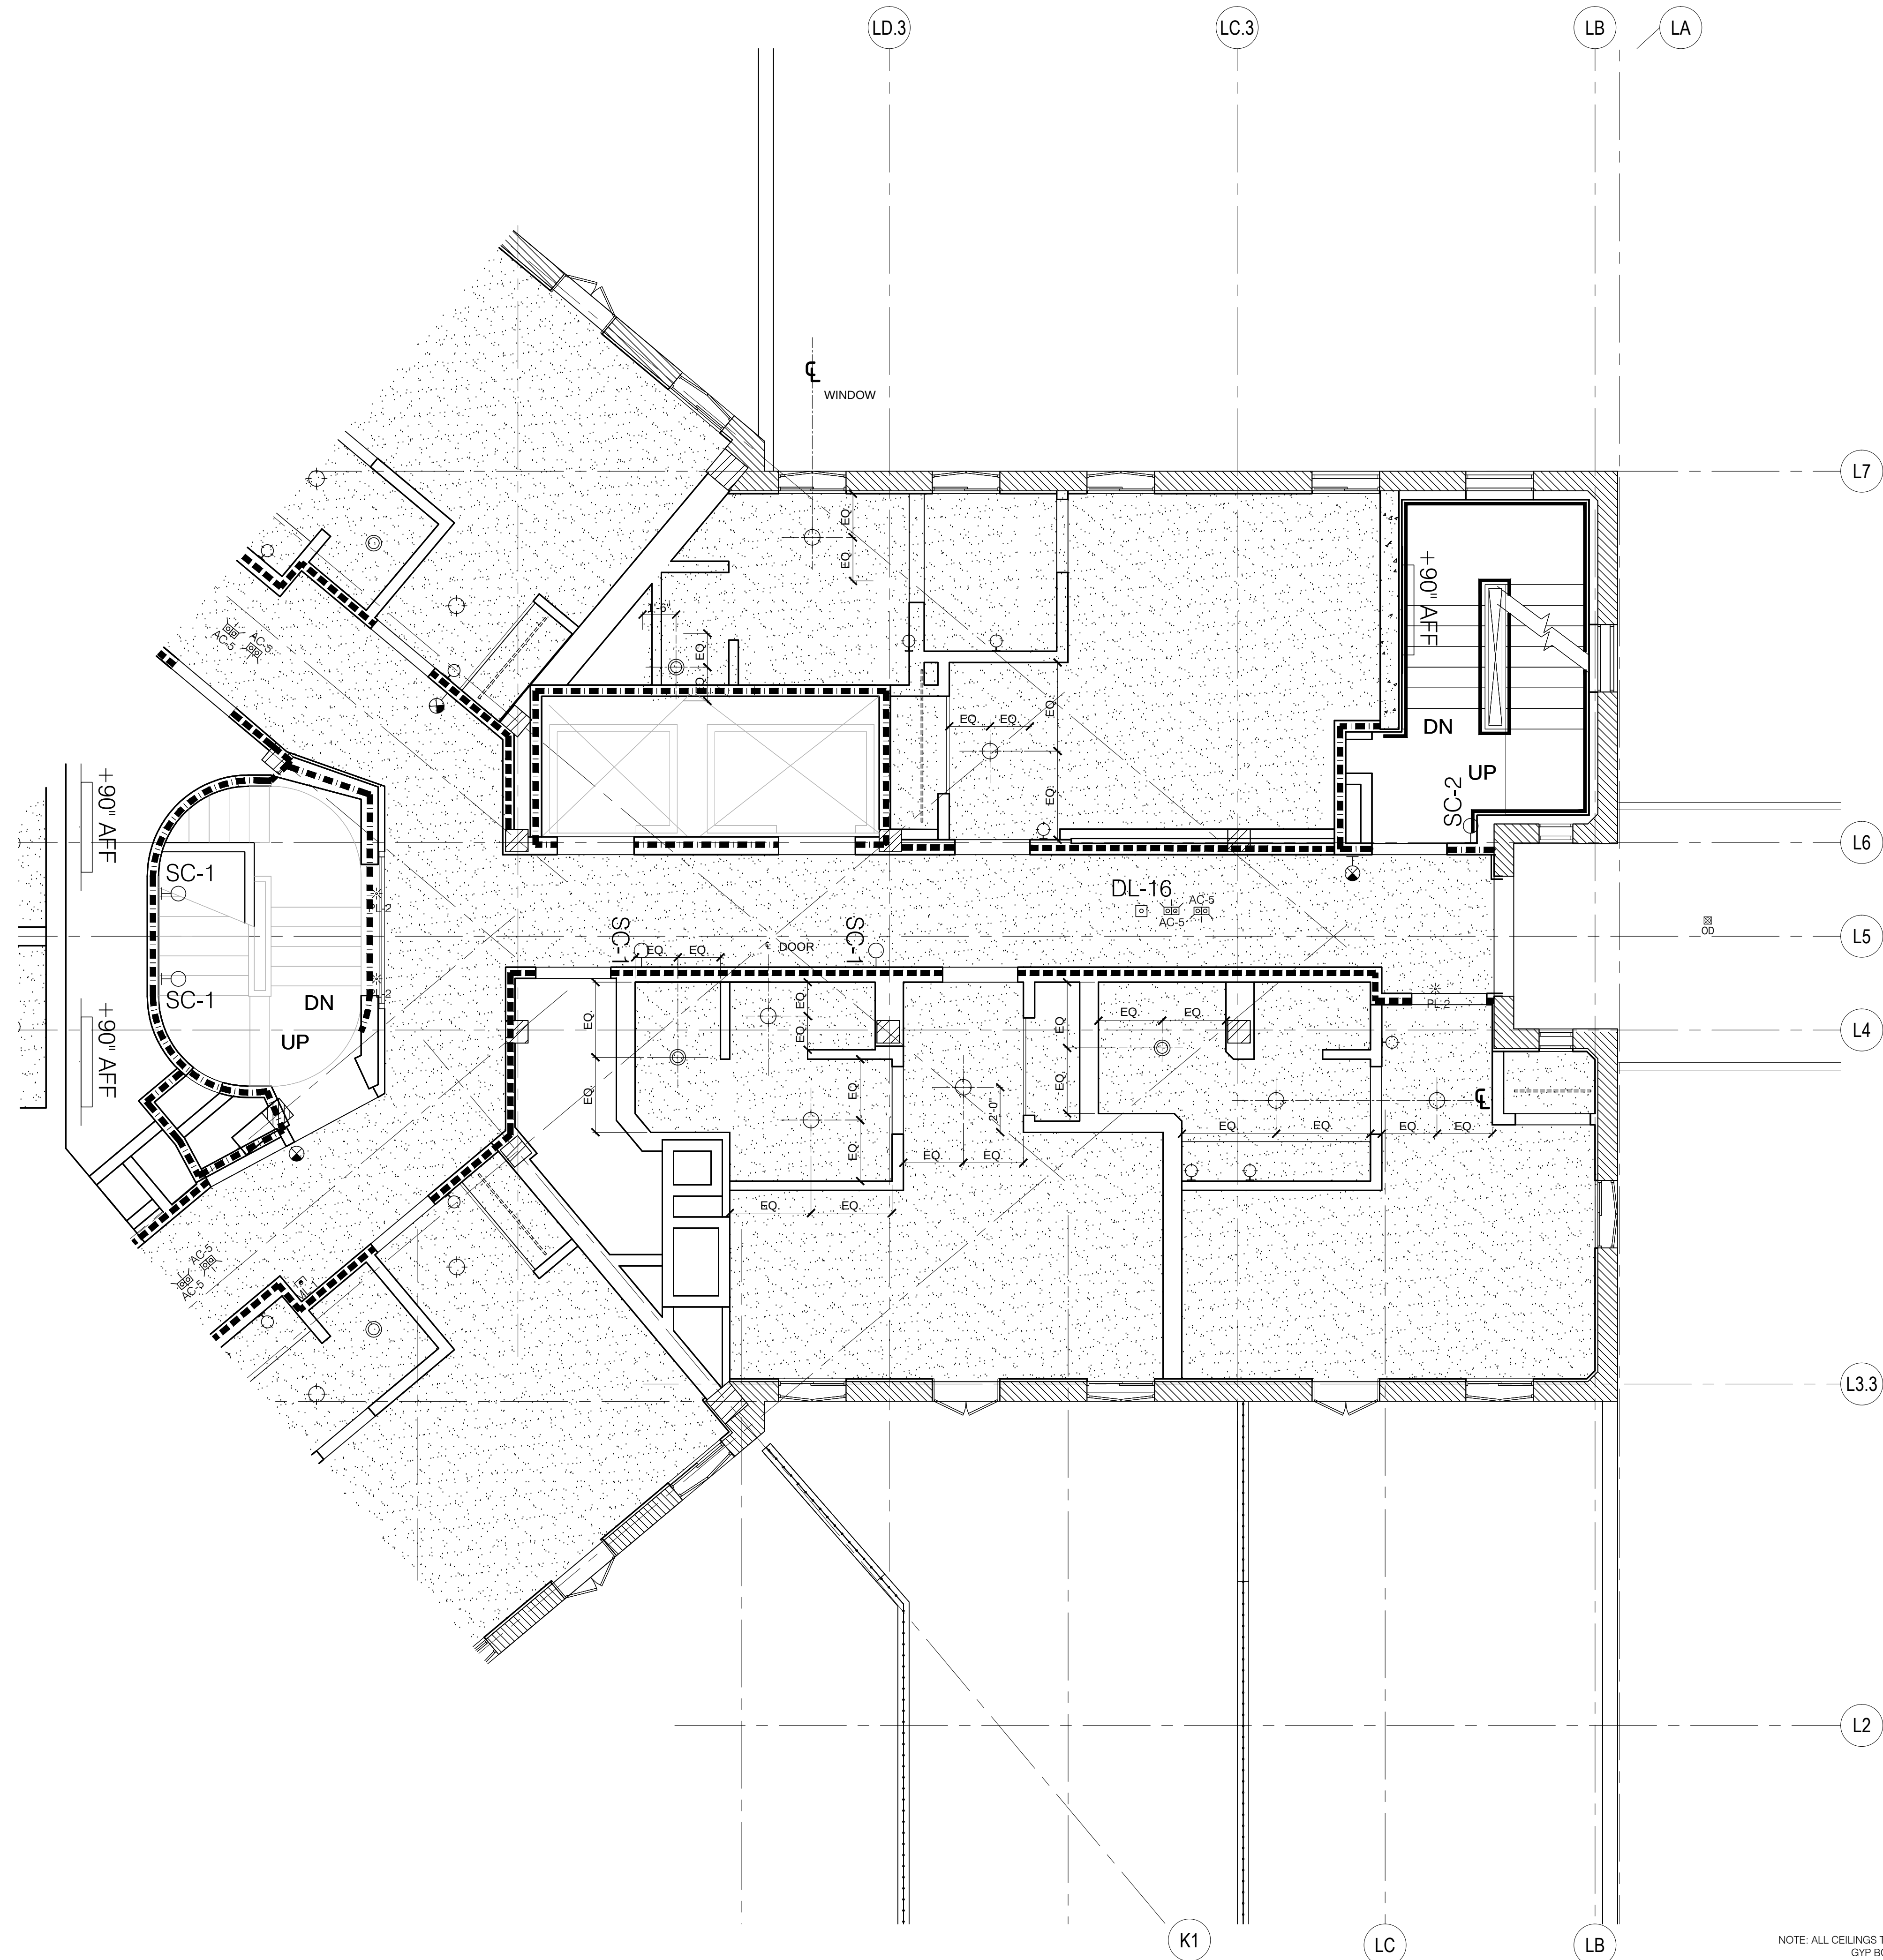

ENLARGED GUEST ROOM REFLECTED CEILING PLAN AT LANDMARK

1/8" = 1'-0"

2

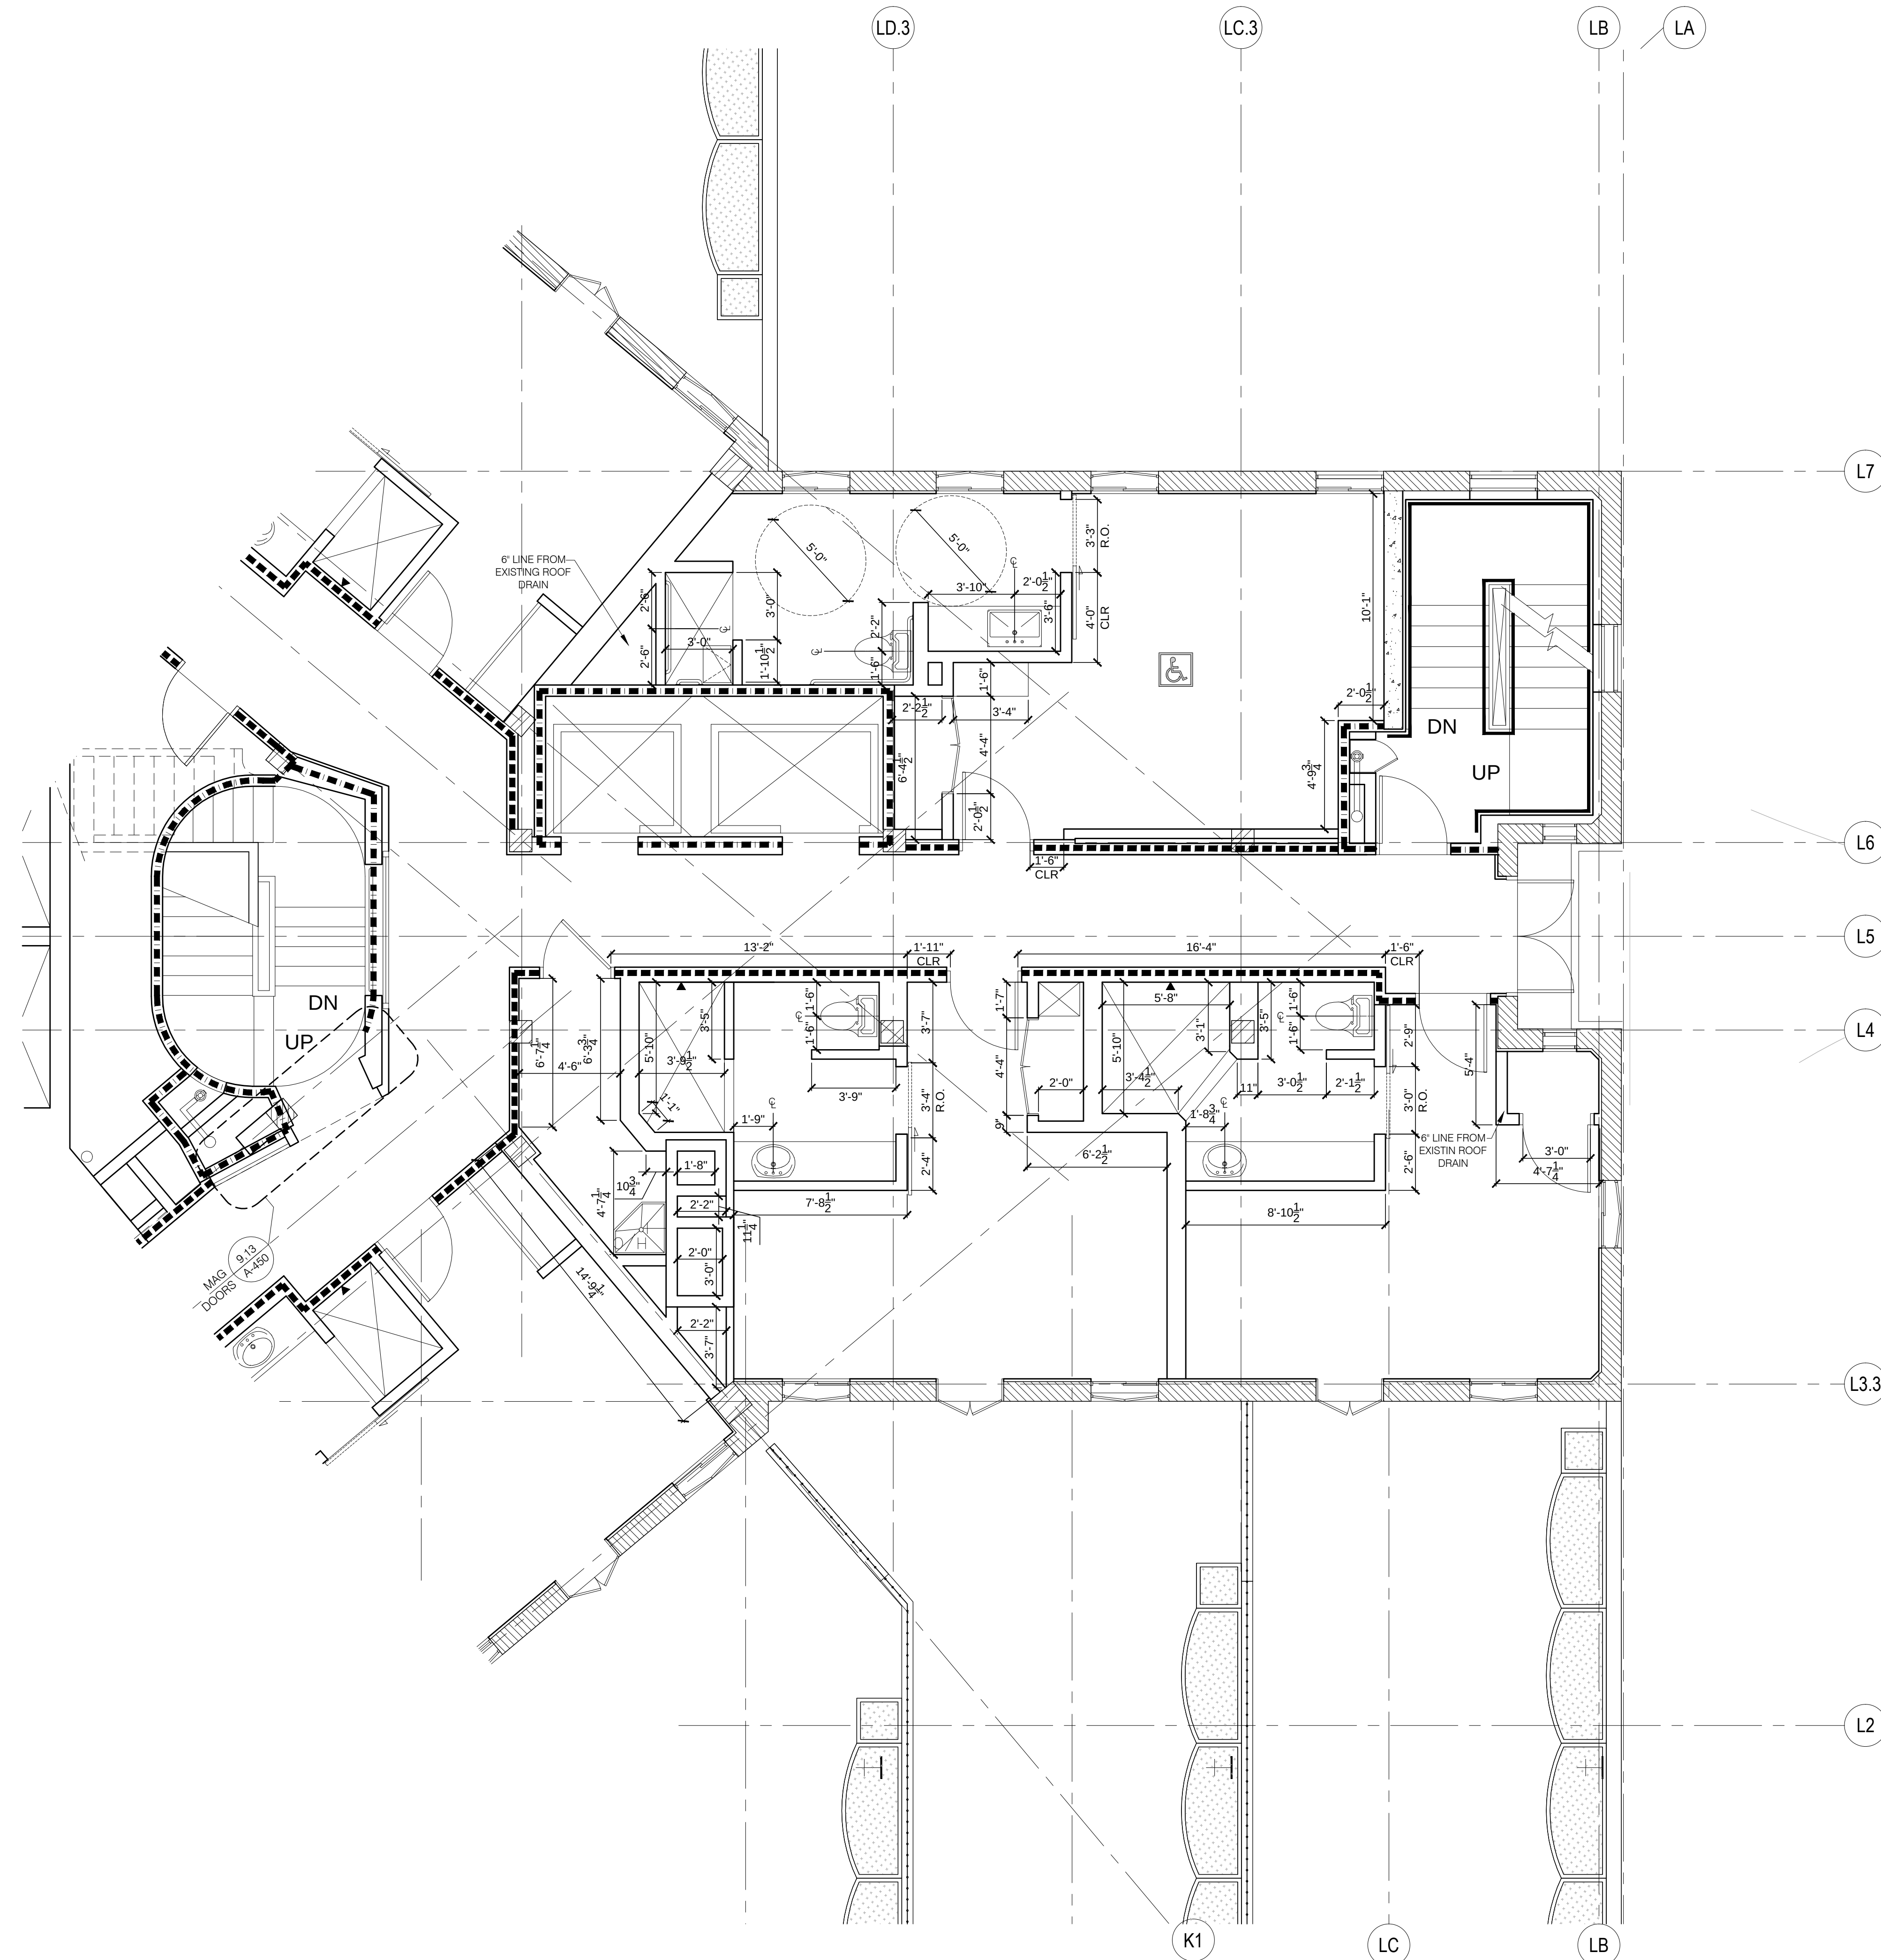

ENLARGED GUEST ROOM PLAN AT LANDMARK

1/8" = 1'-0"

1

DATE	DESCRIPTION
05/07/2013	MEETING 02
06/04/2013	MEETING 03
10/29/2013	MEETING 04
05/27/2016	MEETING 05



howard laks architects
1545 twelfth street,
santa monica, ca 90401
voice : 310-393-4465
fax : 310-393-2230

CONSULTANTS

710 WILSHIRE BOULEVARD
MIXED-USE HOTEL PROJECT
SANTA MONICA - CALIFORNIA, 90401
ENLARGED PLANS

DRAWN	SKH / SC
CHECKED	HLA
APPROVED	-
SCALE	AS NOTED
SHEET	A-241
DATE	June 25, 2013
PROJECT NUMBER	HLA 0000000-00000