



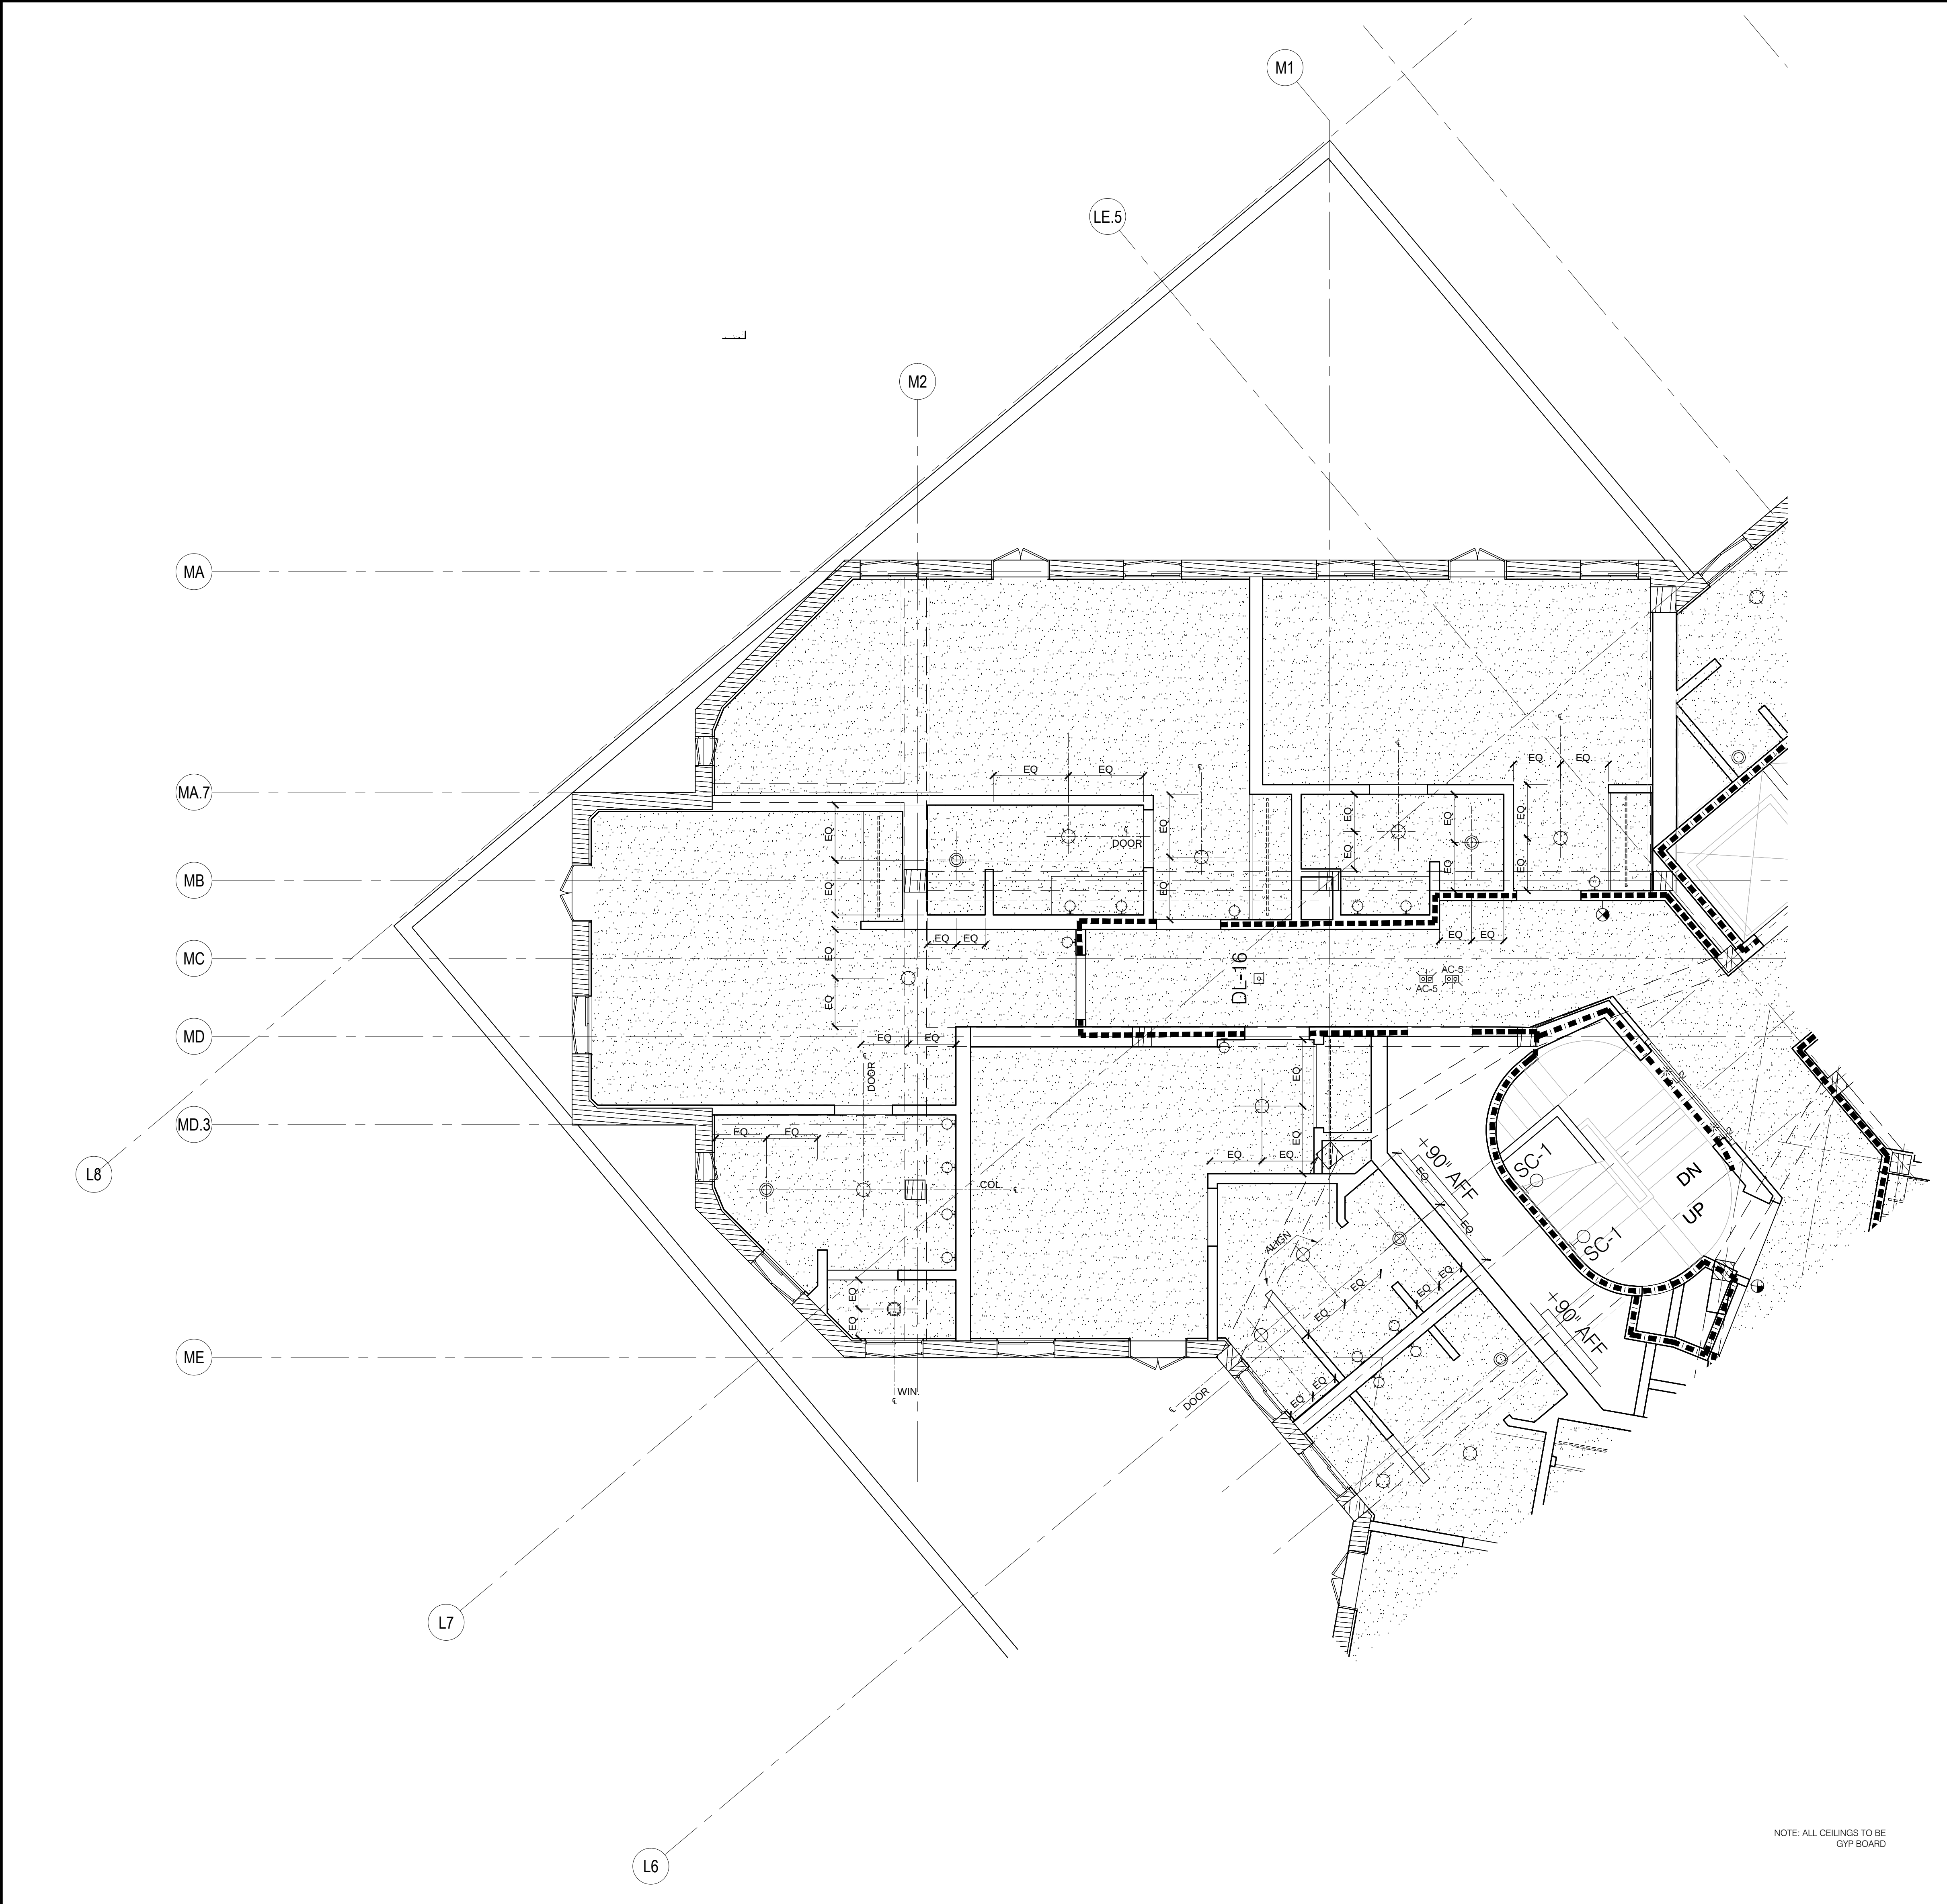

ENLARGED GUEST ROOM REFLECTED CEILING PLAN AT LANDMARK

1/2" = 1'-0"

2

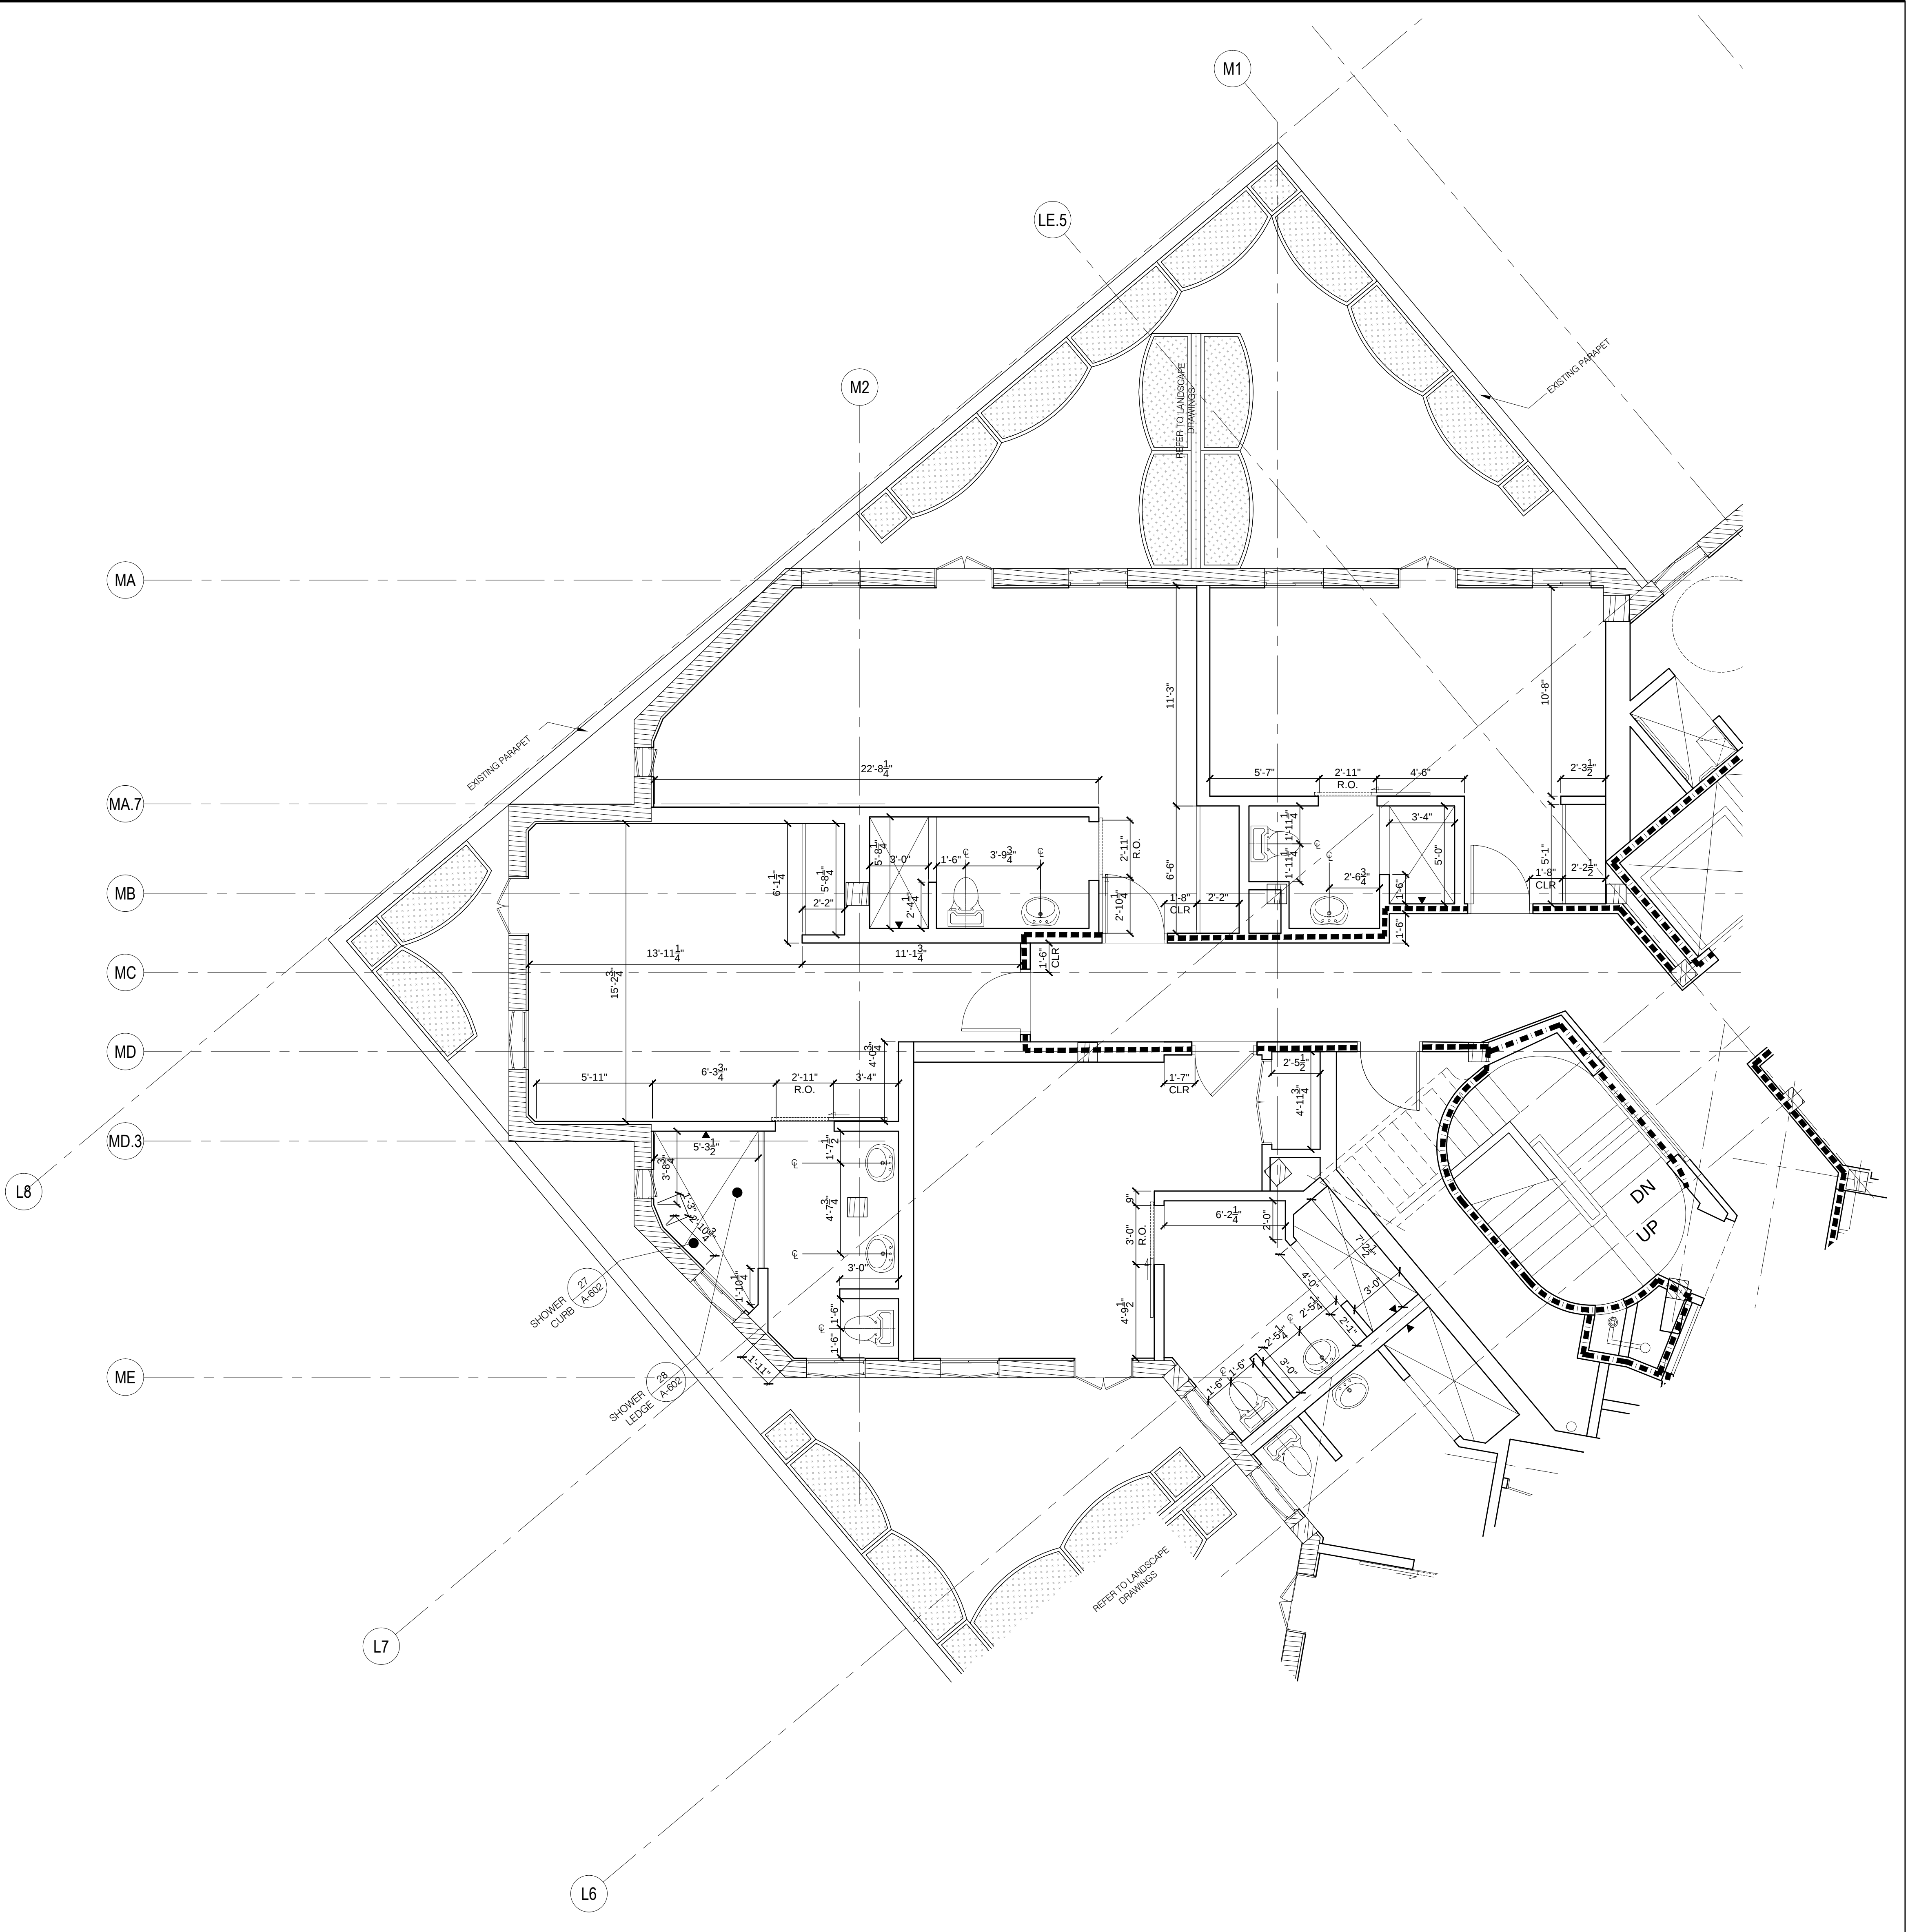

ENLARGED GUEST ROOM PLAN AT LANDMARK

1/2" = 1'-0"

1

DATE	DESCRIPTION
05/07/2013	Revision 02
08/04/2013	Revision 03
10/29/2013	Revision 04
05/27/2016	Revision 05



howard laks architects
1945 twelfth street,
santa monica, ca 90401
voice : 310-393-4465
fax : 310-393-2230

CONSULTANTS

710 WILSHIRE BOULEVARD
MIXED-USE HOTEL PROJECT
SANTA MONICA - CALIFORNIA, 90401
ENLARGED PLANS

DRAWN	SKH / SC
CHECKED	HLA
APPROVED	-
SCALE	AS NOTED
SHEET	

A-242

DATE: June 25, 2013
PROJECT NUMBER: HLA 0000000-00000