



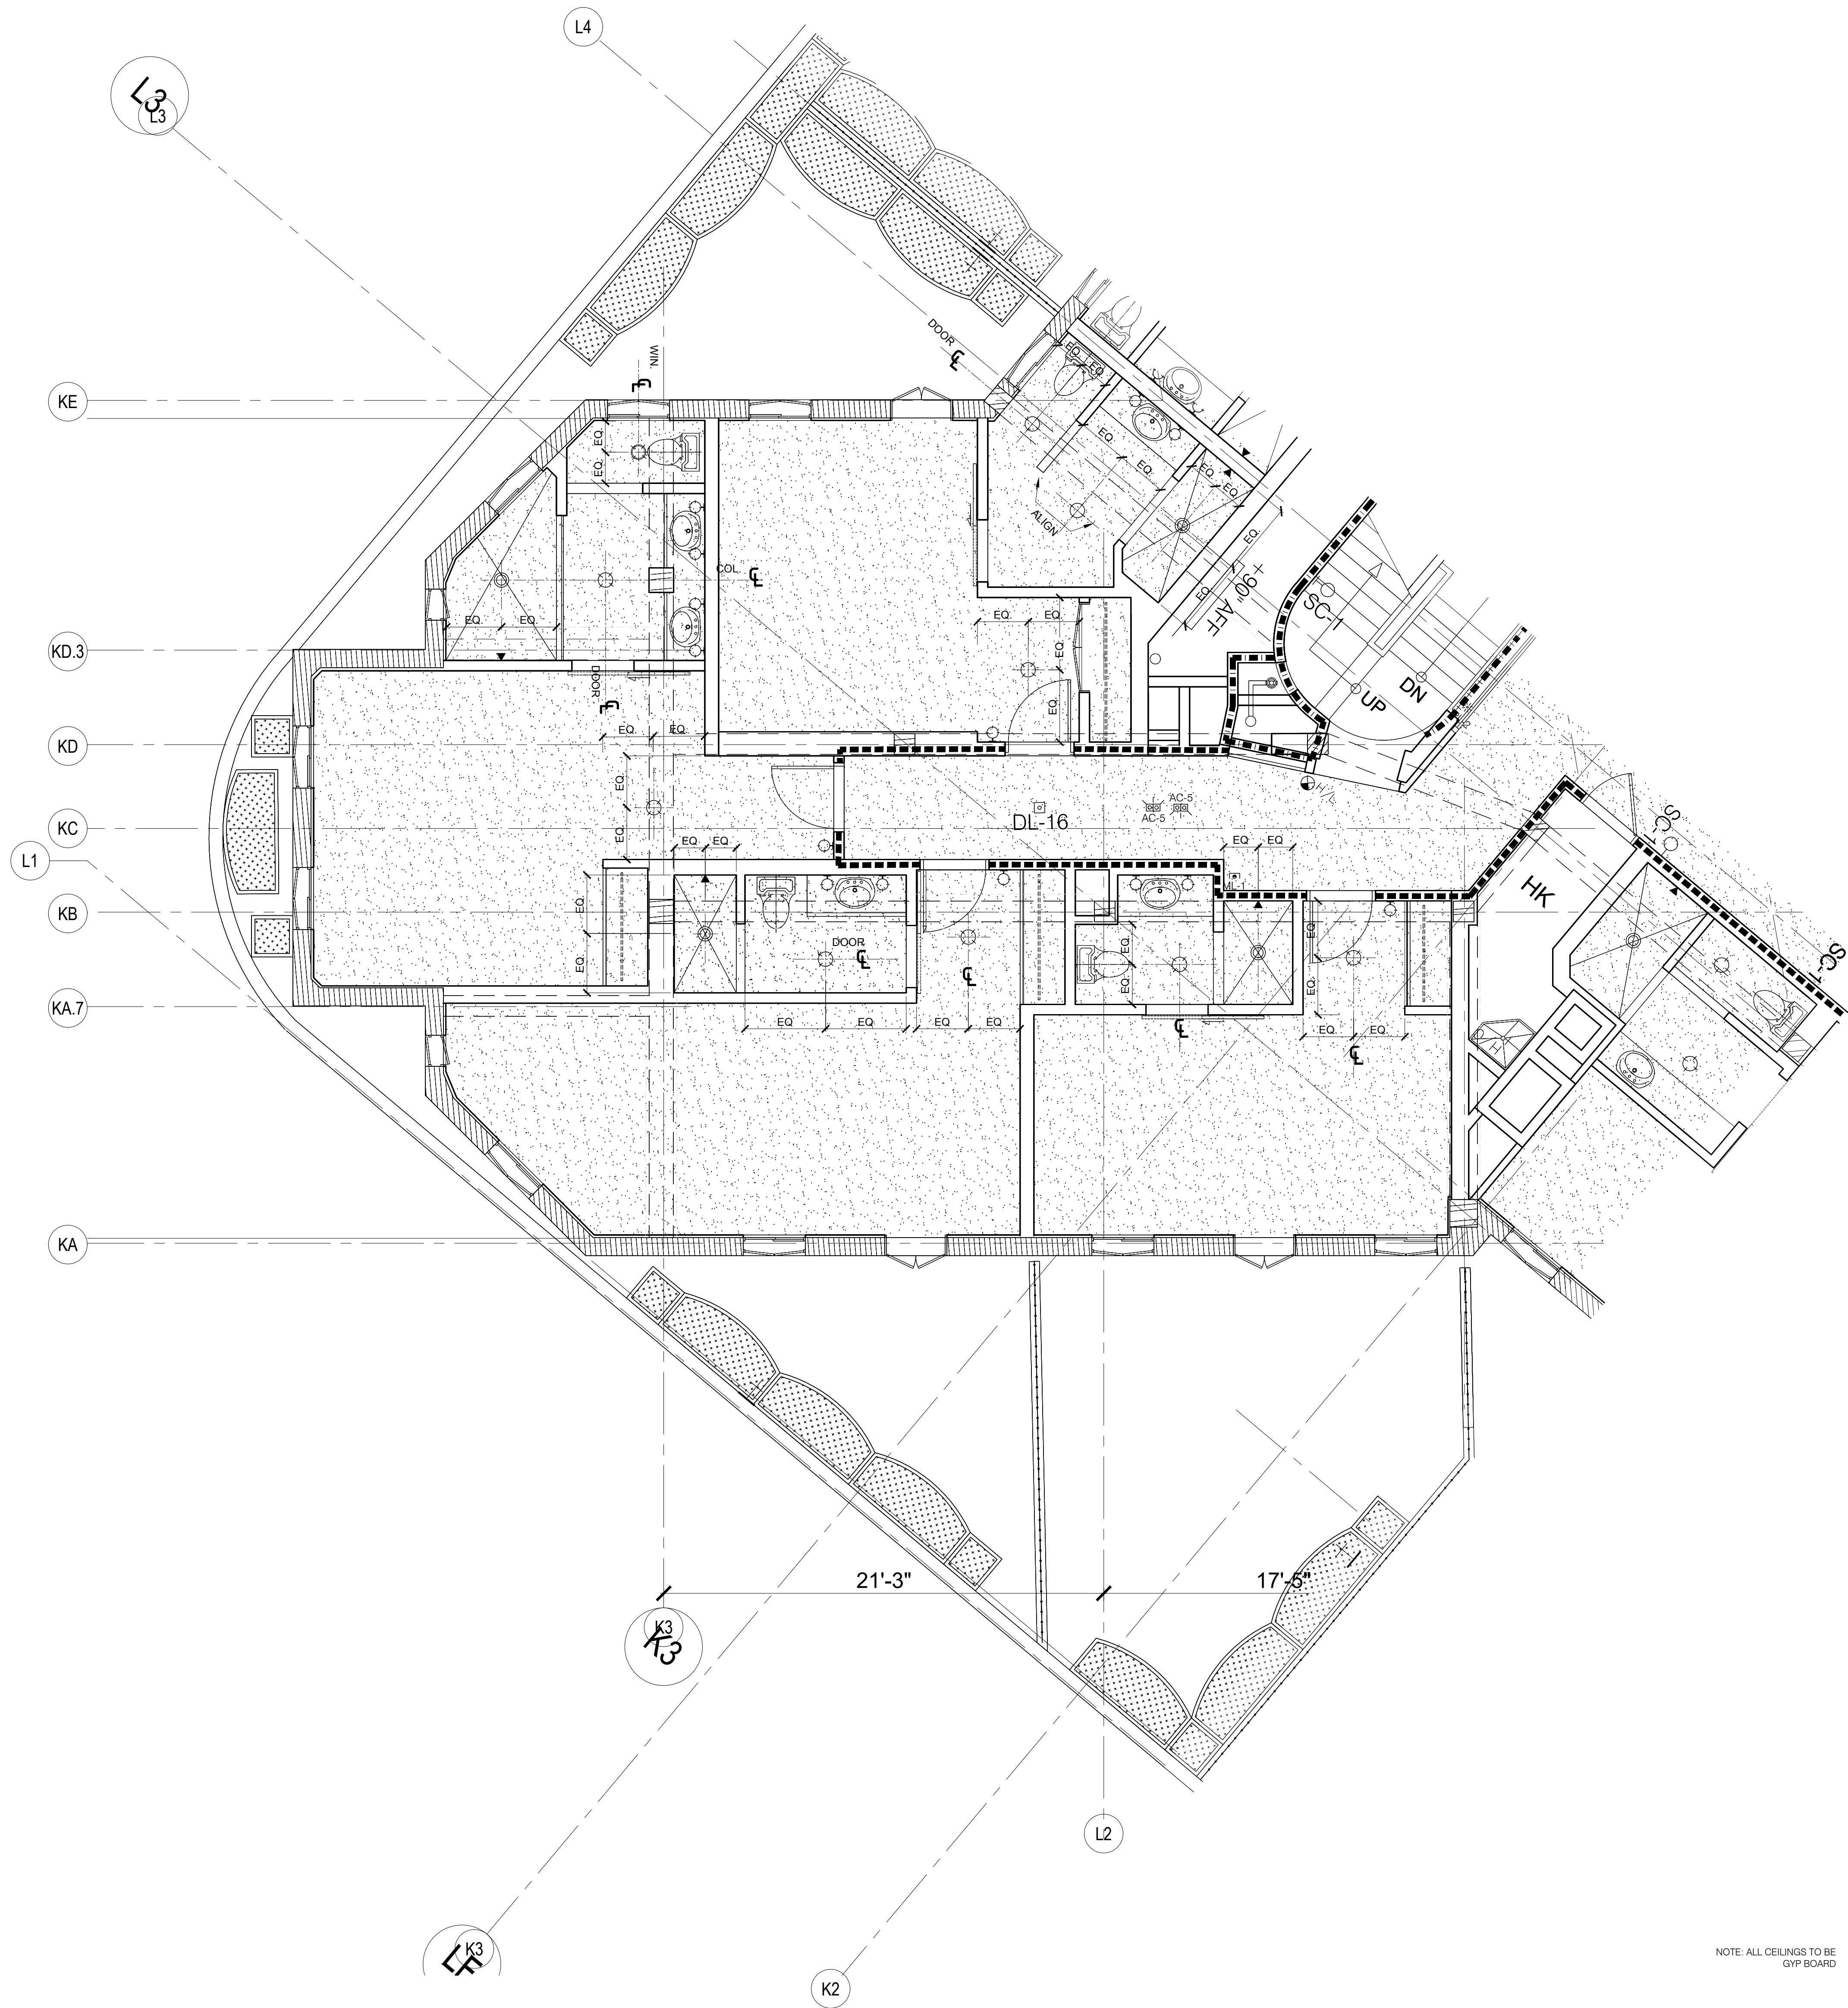

ENLARGED GUEST ROOM REFLECTED CEILING PLAN AT LANDMARK

1/4" = 1'-0"

2

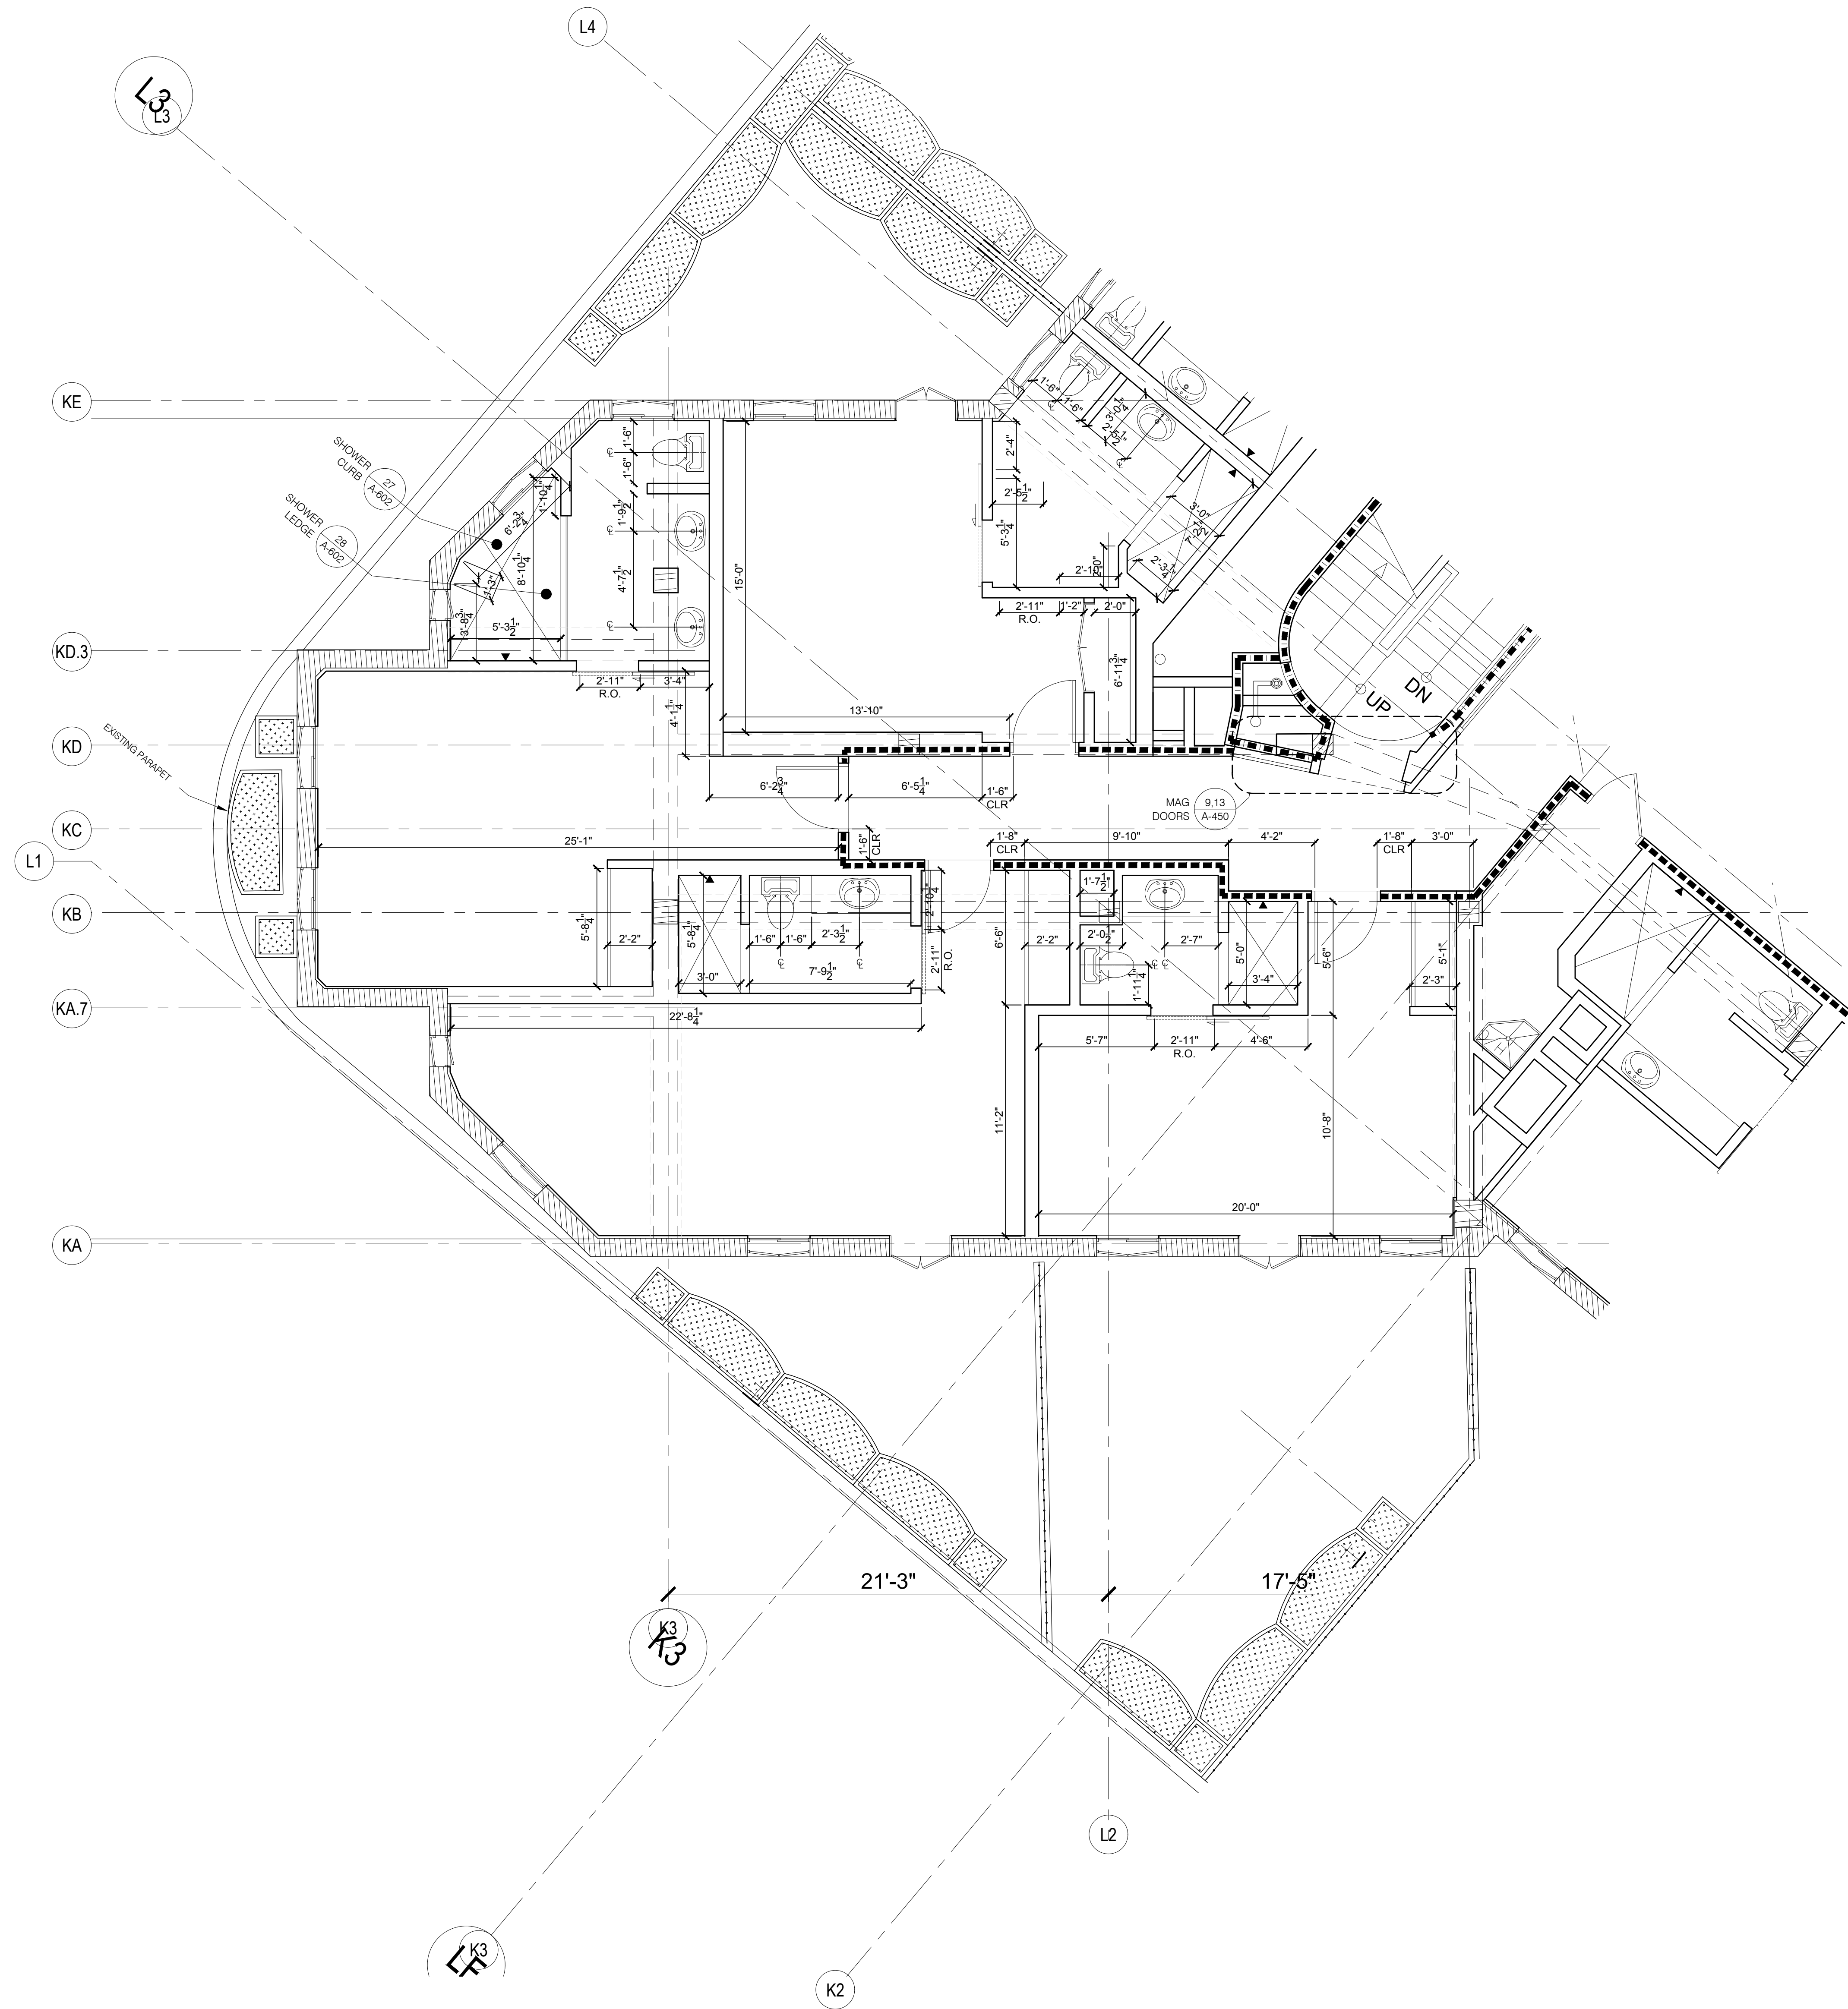

ENLARGED GUEST ROOM PLAN AT LANDMARK

1/4" = 1'-0"

1

REVISION	DATE	DESCRIPTION
1	05/07/2013	MEETING 02
2	06/04/2013	MEETING 03
3	10/29/2013	MEETING 04
4	05/27/2016	MEETING 05



howard laks architects
1945 twelfth street
santa monica, ca 90401
voice : 310-393-4465
fax : 310-393-2230

CONSULTANTS

710 WILSHIRE BOULEVARD
MIXED-USE HOTEL PROJECT
SANTA MONICA - CALIFORNIA, 90401
ENLARGED PLANS

DRAWN	SKH / SC
CHECKED	HLA
APPROVED	-
SCALE	AS NOTED
SHEET	

A-243

DATE : June 25, 2013
PROJECT NUMBER : HLA 0000000-000000