


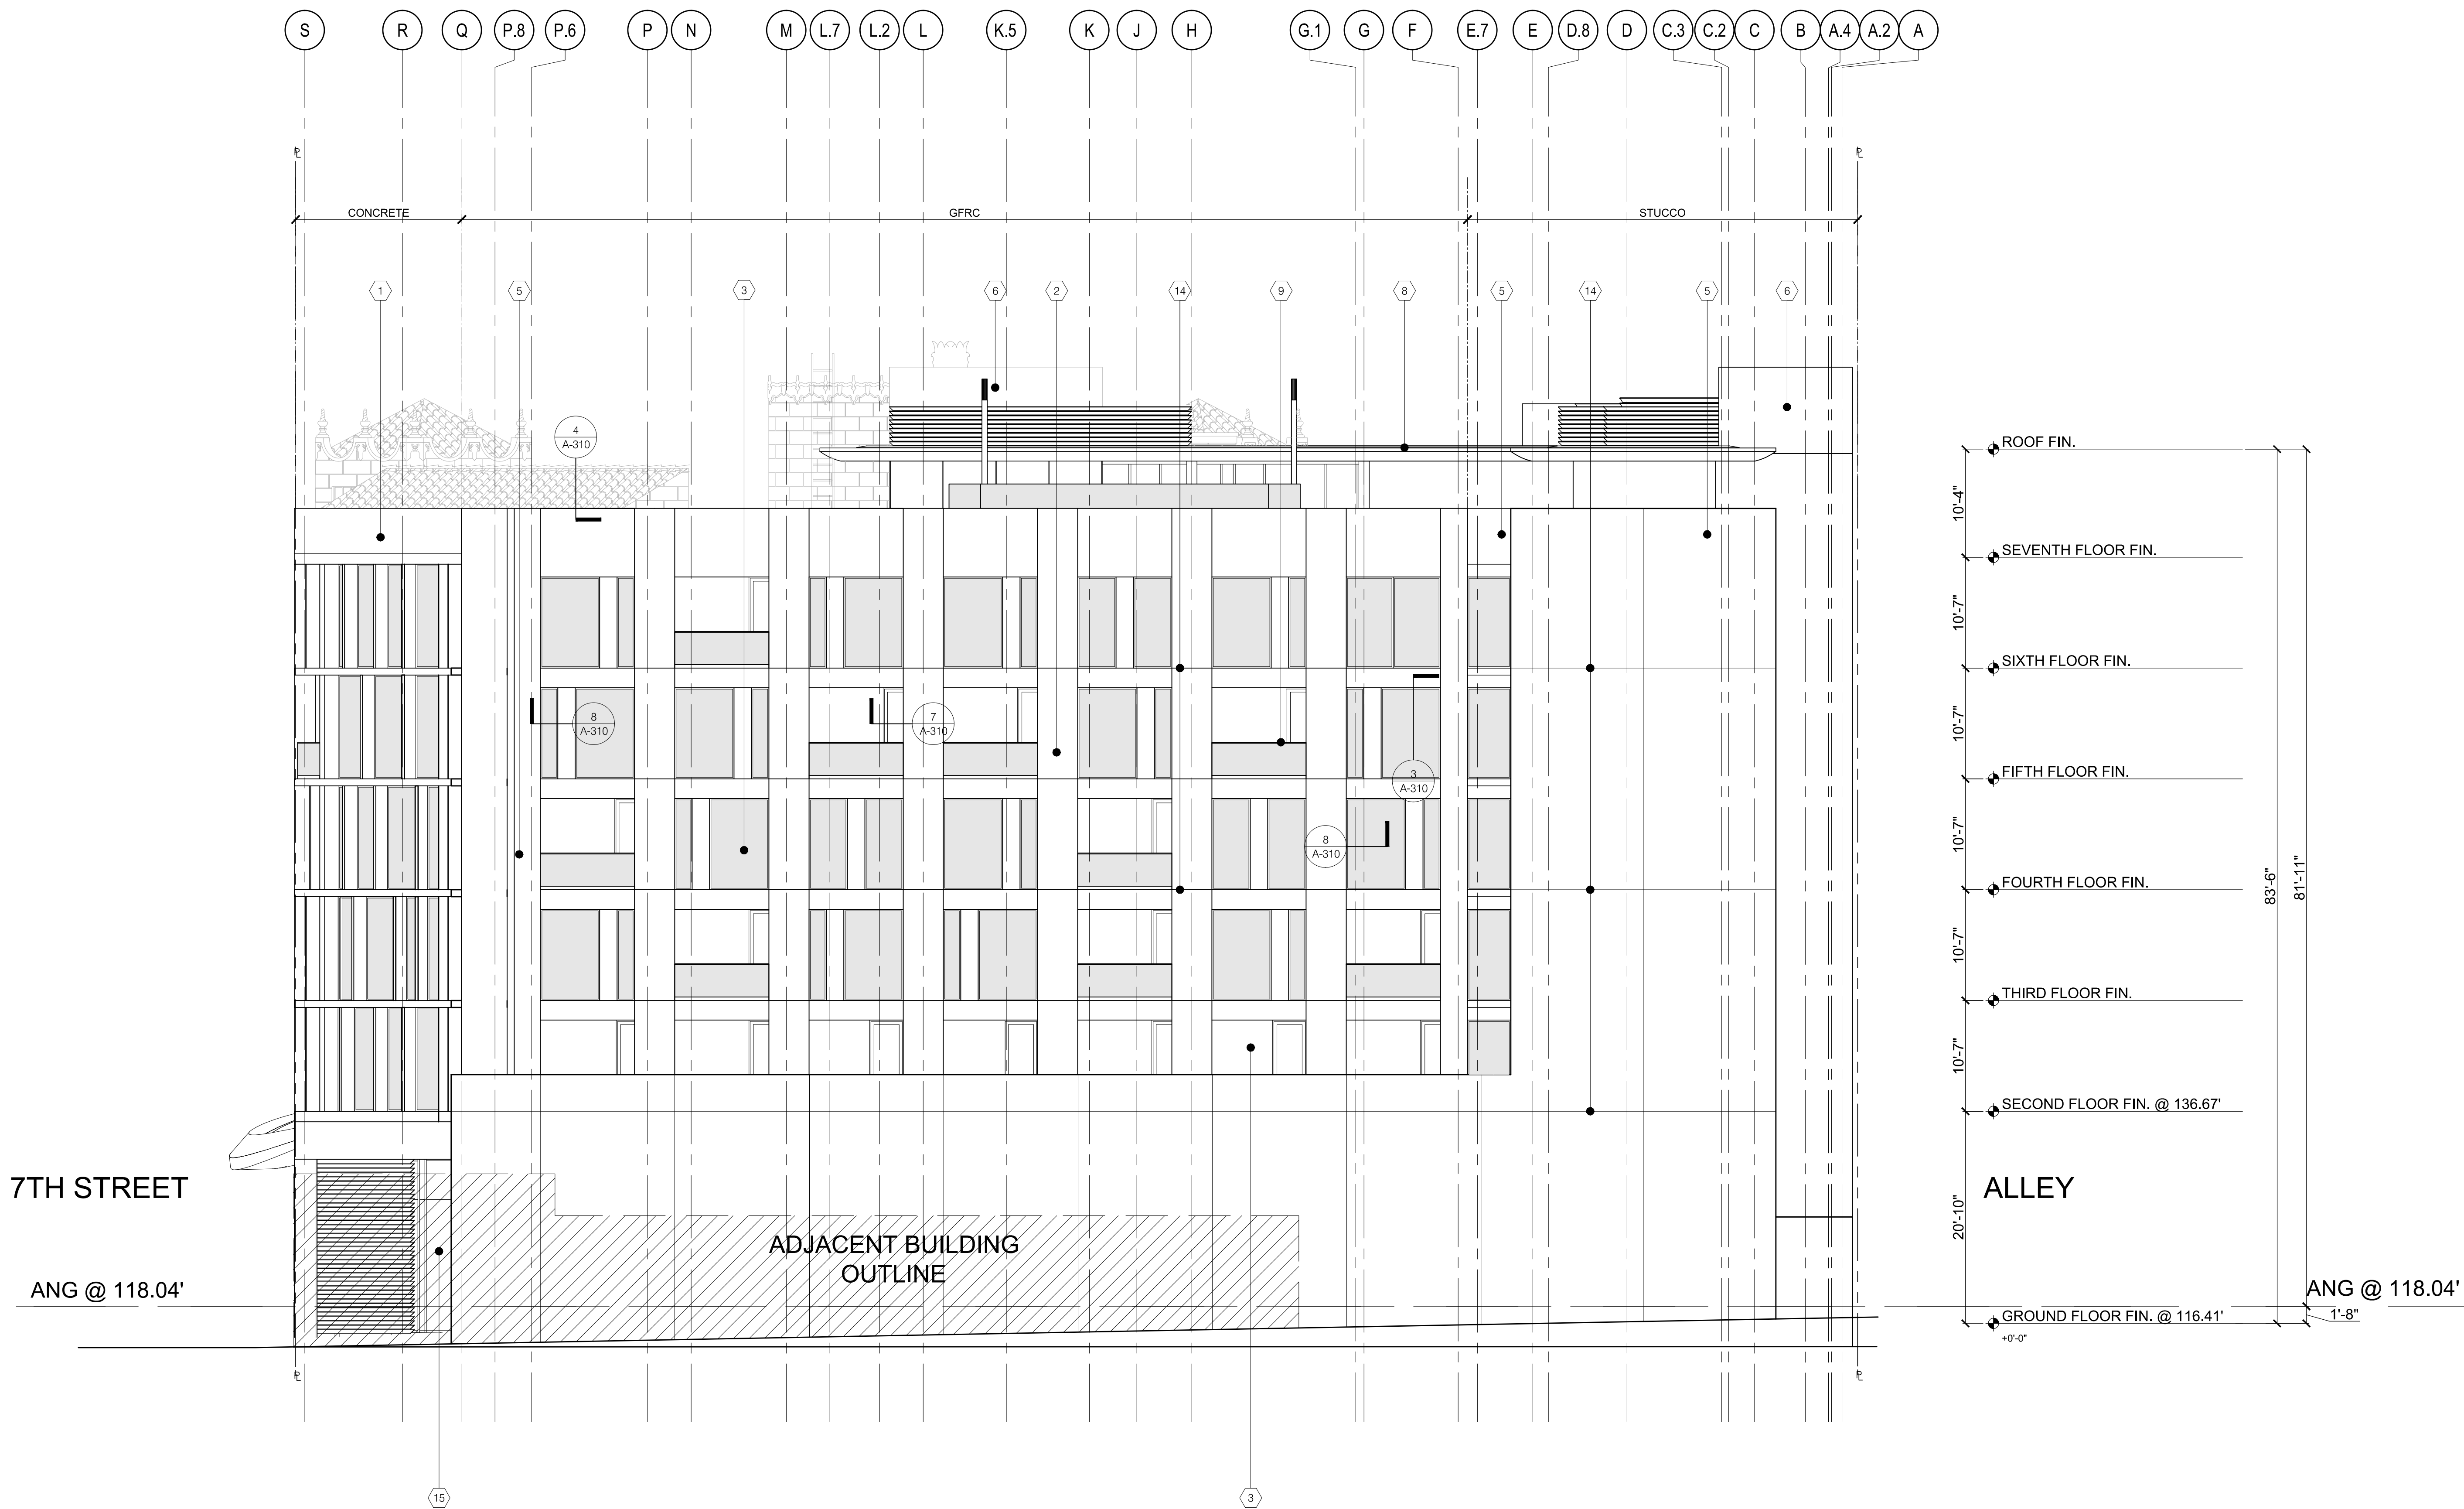

SOUTH ELEVATION - SOUTH TOWER  
NEW BUILDING

1/8" = 1'-0"

1

ELEVATION KEYNOTE LEGEND

- |                                                                                        |                                                                                              |   |                                                                                              |   |
|----------------------------------------------------------------------------------------|----------------------------------------------------------------------------------------------|---|----------------------------------------------------------------------------------------------|---|
| 13 TENSILE SHADE FABRIC<br>MATERIAL: MICRO-VENTILATED TEXTILE<br>COLOR: SOLTIS 92-2043 | 10 BRIDGE EDGE<br>MATERIAL: PAINTED C-CHANNEL STEEL<br>COLOR: BM CUSTOM "710 BLUE"           | 7 TRANSOM<br>MATERIAL: STRUCTURAL SILICONE W/ ALUMINUM FRAME<br>COLOR: BLACK W/ CLEAR ANODIZED ALUMINUM | 4 PODIUM<br>MATERIAL: FRP (FIBER-REINFORCED POLYMER)<br>COLOR: BM CUSTOM "710 BLUE"          | 1 EXPOSED CONCRETE<br>MATERIAL: EXPOSED CAST-IN-PLACE CONCRETE<br>COLOR: NATURAL                        |
| 14 CONTROL JOINT<br>MATERIAL: SEALANT<br>COLOR: TO MATCH GFRC/STUCCO                   | 11 EXTERIOR WALL<br>MATERIAL: POURED IN PLACE CONCRETE<br>COLOR: NATURAL                     | 8 ROOF<br>MATERIAL: ALUMINUM CLADDING<br>COLOR: ALUMINUM                                                | 5 EXTERIOR WALL<br>MATERIAL: SMOOTH STEEL TROWEL STUCCO<br>COLOR: BM CUSTOM "710 BLUE" @ 50% | 2 EXTERIOR GFRC WALL<br>MATERIAL: GLASS FIBER REINFORCED CONCRETE<br>COLOR: CLARK PACIFIC GFRC 12118-10 |
| 15 VINE SCREEN<br>MATERIAL: SEE LANDSCAPE<br>COLOR: SEE LANDSCAPE                      | 12 MECHANICAL SCREEN<br>MATERIAL: ALUMINUM LOUVERS<br>COLOR: METALLIC SILVER COLORWELD 300XL | 9 GLASS RAIL<br>MATERIAL: TEMPERED GLASS<br>COLOR: CLEAR                                                | 6 EXTERIOR WALL<br>MATERIAL: STEEL TROWEL STUCCO<br>COLOR: DUNN EDWARDS DE6376 @50%          | 3 WINDOW SYSTEM<br>MATERIAL: ALUMINUM<br>COLOR: CLEAR ANODIZED ALUMINUM                                 |

| REVISION | DATE       | DESCRIPTION |
|----------|------------|-------------|
| 1        | 05/07/2015 | MEETING 02  |
| 2        | 06/04/2015 | MEETING 03  |
| 3        | 10/29/2015 | MEETING 04  |
| 4        | 05/27/2016 | MEETING 05  |



howard laks architects  
1545 twelfth street  
santa monica, ca 90401  
voice : 310-393-4465  
fax : 310-393-2230

CONSULTANTS

710 WILSHIRE BOULEVARD  
MIXED-USE HOTEL PROJECT  
SANTA MONICA - CALIFORNIA, 90401  
SOUTH ELEVATION

|                |                   |
|----------------|-------------------|
| DRAWN          | SC                |
| CHECKED        | HLA               |
| APPROVED       | -                 |
| SCALE          | AS NOTED          |
| SHEET          |                   |
| DATE           | June 25, 2013     |
| PROJECT NUMBER | HLA 0000000-00000 |

A-305