


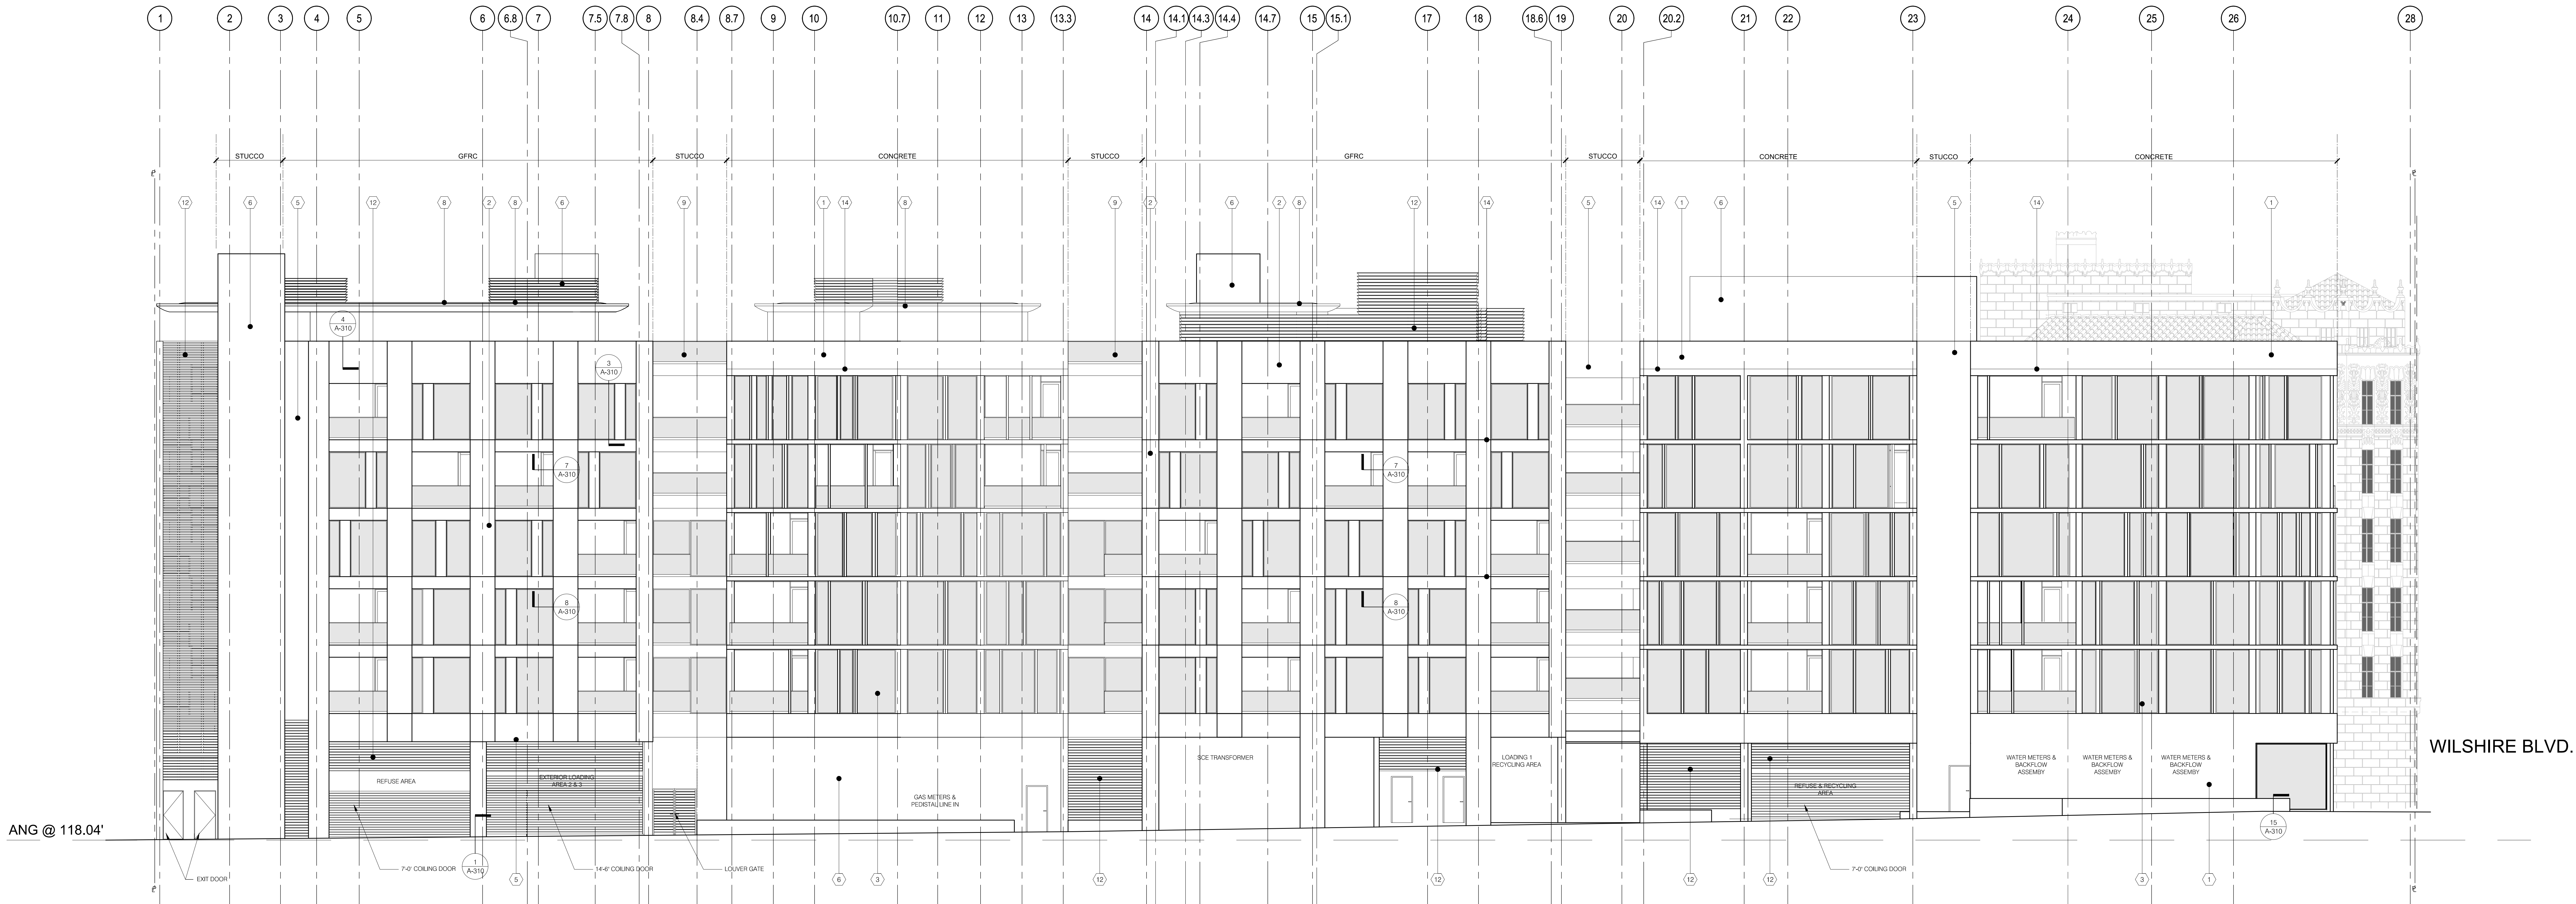

ANG @ 118.04'

WILSHIRE BLVD.

EAST ELEVATION - ALLEY NEW BUILDING

1/8" = 1'-0"

1

ELEVATION KEYNOTE LEGEND

10 TENSILE SHADE FABRIC MATERIAL: MICRO-VENTILATED TEXTILE COLOR: SOLTIS 92-2043	11 BRIDGE EDGE MATERIAL: PAINTED C-CHANNEL STEEL COLOR: BM CUSTOM '710 BLUE'	12 EXTERIOR WALL MATERIAL: POURED IN PLACE CONCRETE COLOR: NATURAL	13 MECHANICAL SCREEN MATERIAL: METALLIC SILVER COLORWELD 300XL	14 CONTROL JOINT MATERIAL: SEALANT COLOR: TO MATCH GFRC/STUCCO	15 VINE SCREEN MATERIAL: SEE LANDSCAPE COLOR: SEE LANDSCAPE	16 TRANSOM MATERIAL: STRUCTURAL SILICONE W/ ALUMINUM FRAME COLOR: BLACK W/ CLEAR ANODIZED ALUMINUM	17 ROOF MATERIAL: ALUMINUM CLADDING COLOR: ALUMINUM	18 GLASS RAIL MATERIAL: TEMPERED GLASS COLOR: CLEAR	19 PODIUM MATERIAL: FRP (FIBER-REINFORCED POLYMER) COLOR: BM CUSTOM '710 BLUE'	20 EXTERIOR WALL MATERIAL: SMOOTH STEEL TROWEL STUCCO COLOR: BM CUSTOM '710 BLUE' @ 50%	21 EXTERIOR GFRP WALL MATERIAL: GLASS FIBER REINFORCED CONCRETE COLOR: CLARK PACIFIC GFRC 12118-10	22 WINDOW SYSTEM MATERIAL: ALUMINUM COLOR: CLEAR ANODIZED ALUMINUM	23 EXPOSED CONCRETE MATERIAL: EXPOSED CAST-IN-PLACE CONCRETE COLOR: NATURAL	24 EXTERIOR GFRP WALL MATERIAL: GLASS FIBER REINFORCED CONCRETE COLOR: CLARK PACIFIC GFRC 12118-10	25 WINDOW SYSTEM MATERIAL: ALUMINUM COLOR: CLEAR ANODIZED ALUMINUM
---	---	---	--	---	--	---	--	--	---	--	---	---	--	---	---

REVISION	DATE	DESCRIPTION
1	05/07/2015	REVISION 02
2	05/07/2015	REVISION 03
3	05/07/2015	REVISION 04
4	05/07/2015	REVISION 05



howard laks architects
1545 twelfth street
santa monica, ca 90401
voice : 310-393-4465
fax : 310-393-2230

CONSULTANTS

710 WILSHIRE BOULEVARD
MIXED-USE HOTEL PROJECT
SANTA MONICA • CALIFORNIA 90401
EAST ELEVATION — ALLEY

DRAWN	SC
CHECKED	HLA
APPROVED	-
SCALE	AS NOTED
SHEET	
DATE	June 25, 2013
PROJECT NUMBER	HLA 0000000-00000

A-306