




WALL SECTION @ CENTRAL TOWER

2

1/4" = 1'-0"

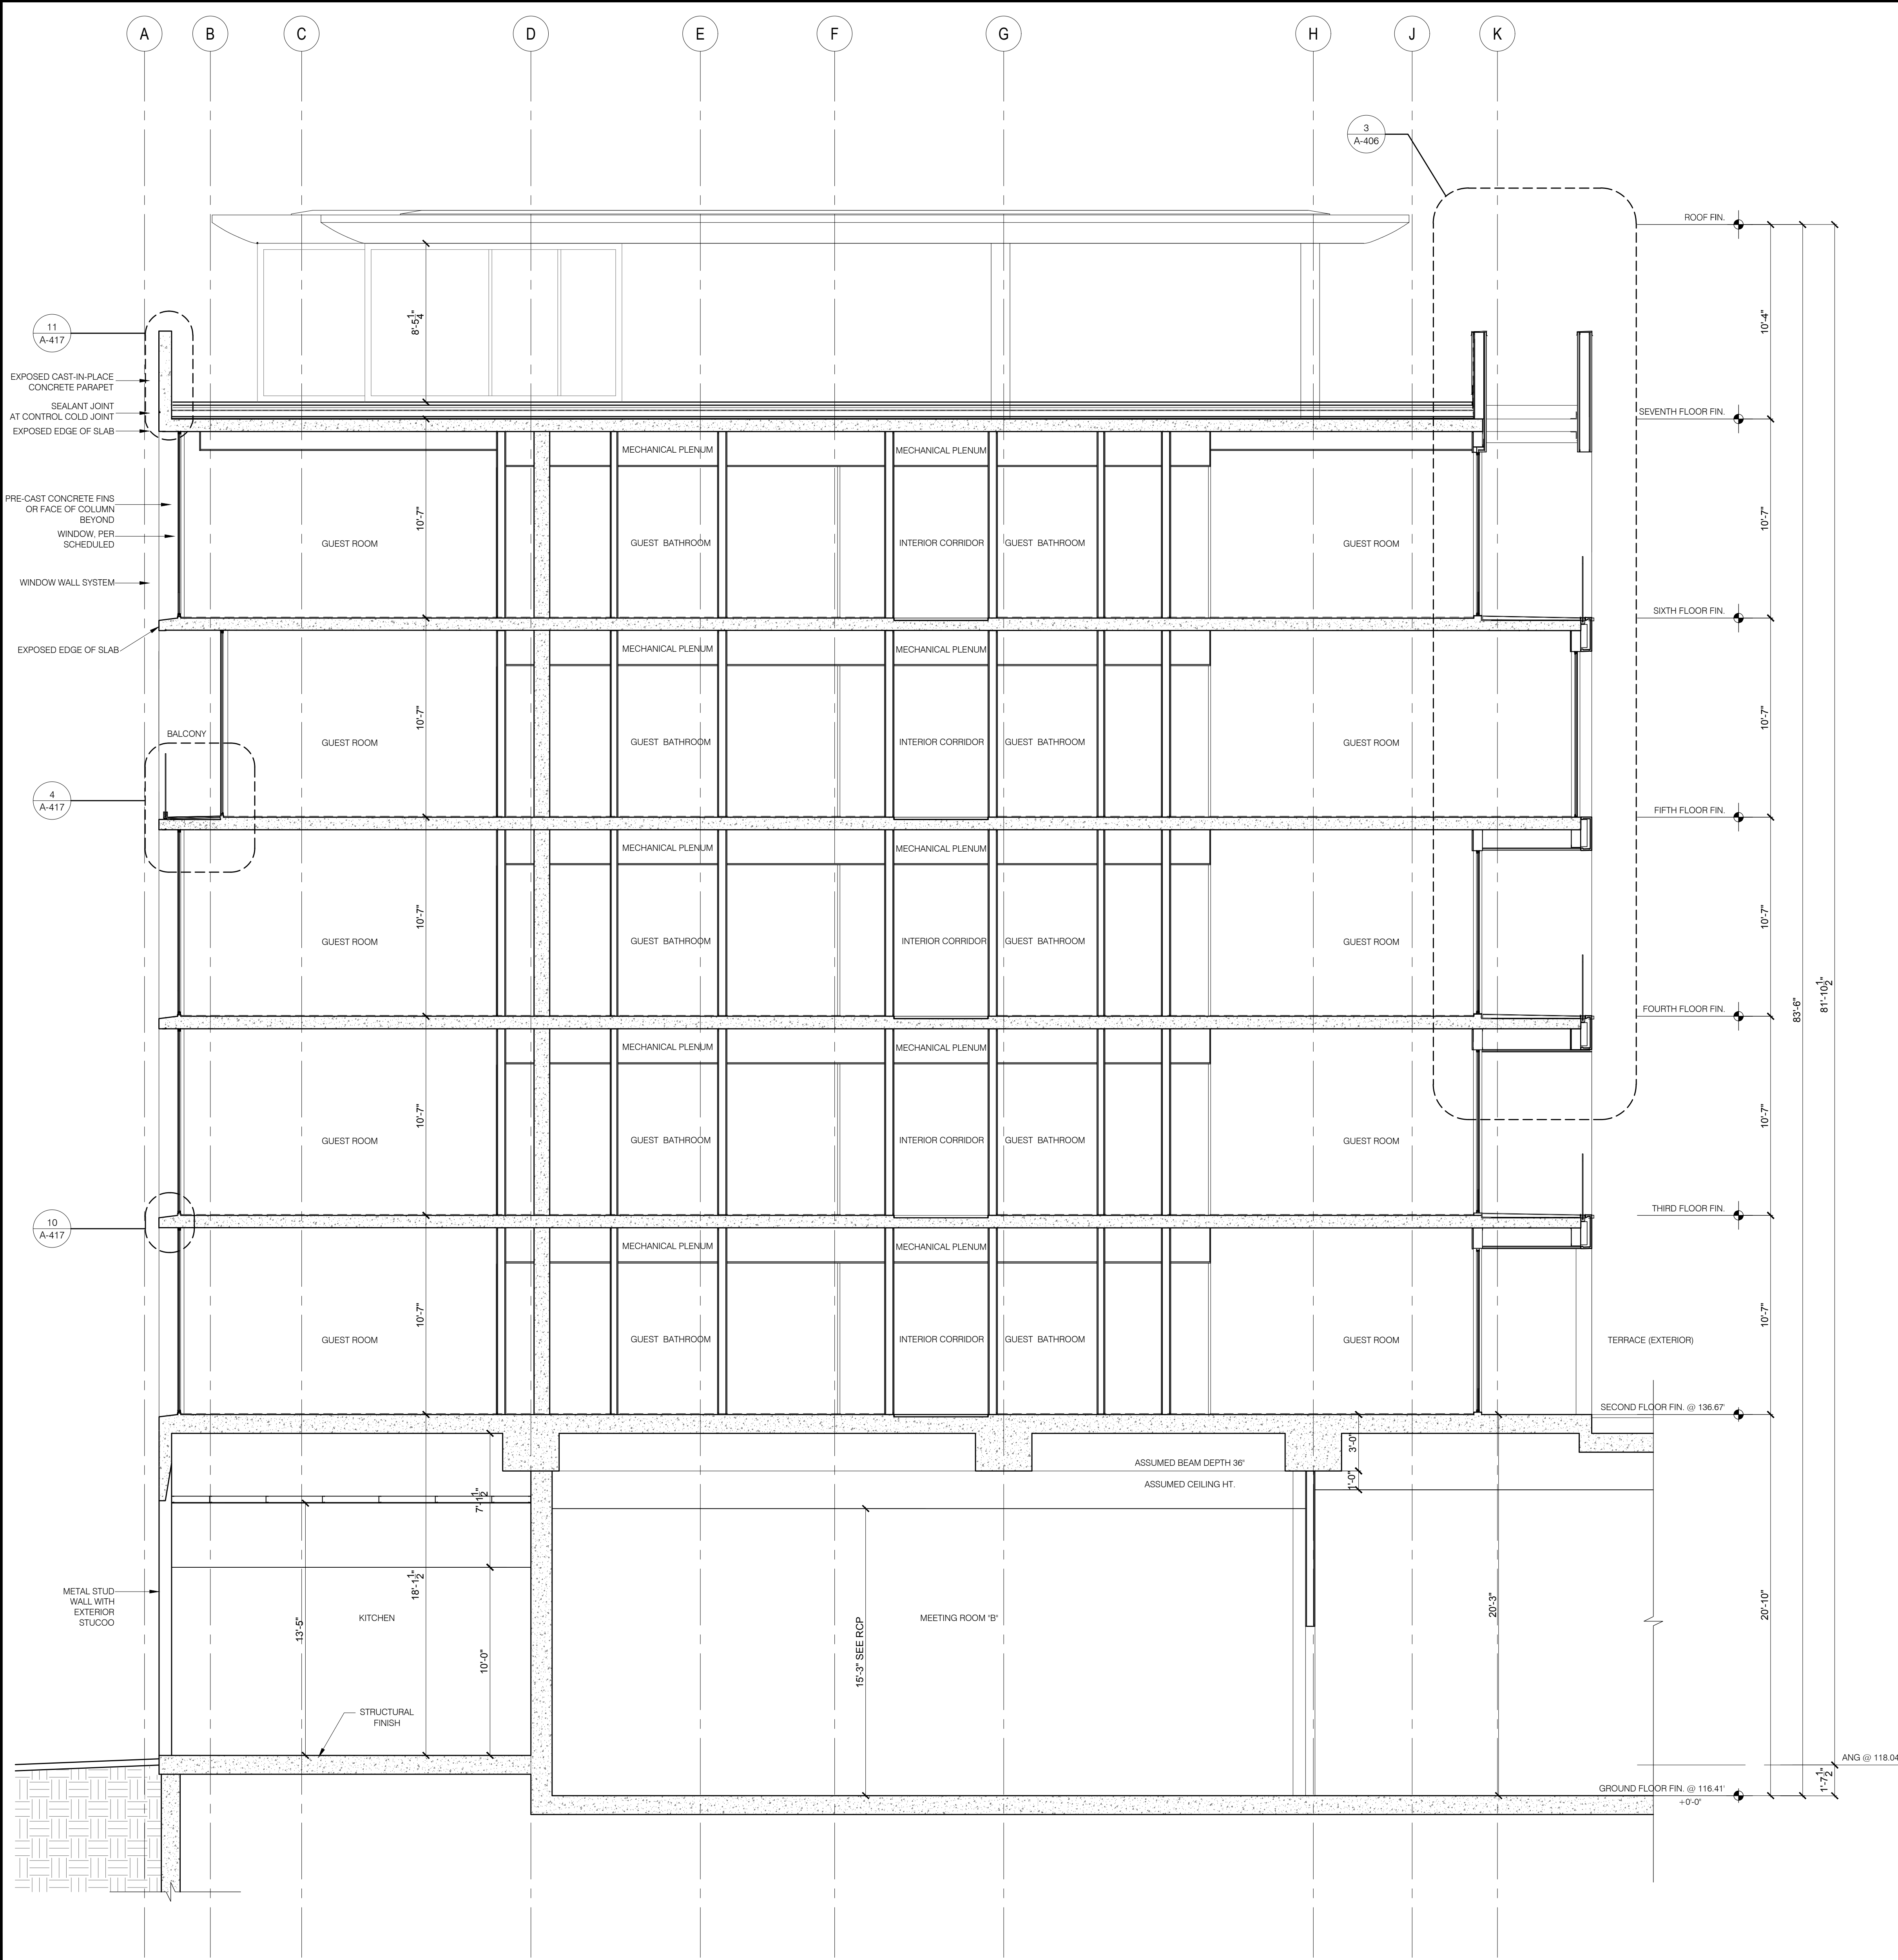

WALL SECTION @ NORTH TOWER

1

1/4" = 1'-0"

DESIGN	DATE	DESCRIPTION
REV	05/07/2013	Medium 02
	08/04/2013	Medium 03
	10/29/2013	Medium 04
	05/27/2016	Medium 05



howard laks architects
1545 tinseltown street
santa monica, ca 90401
voice : 310-393-4465
fax : 310-393-2230

CONSULTANTS

710 WILSHIRE BOULEVARD
MIXED-USE HOTEL PROJECT
SANTA MONICA • CALIFORNIA 90401
WALL SECTIONS

DRAWN	SC
CHECKED	HLA
APPROVED	-
SCALE	AS NOTED
SHEET	

A-405

DATE	June 25, 2013
PROJECT NUMBER	HLA 0000000-00000