



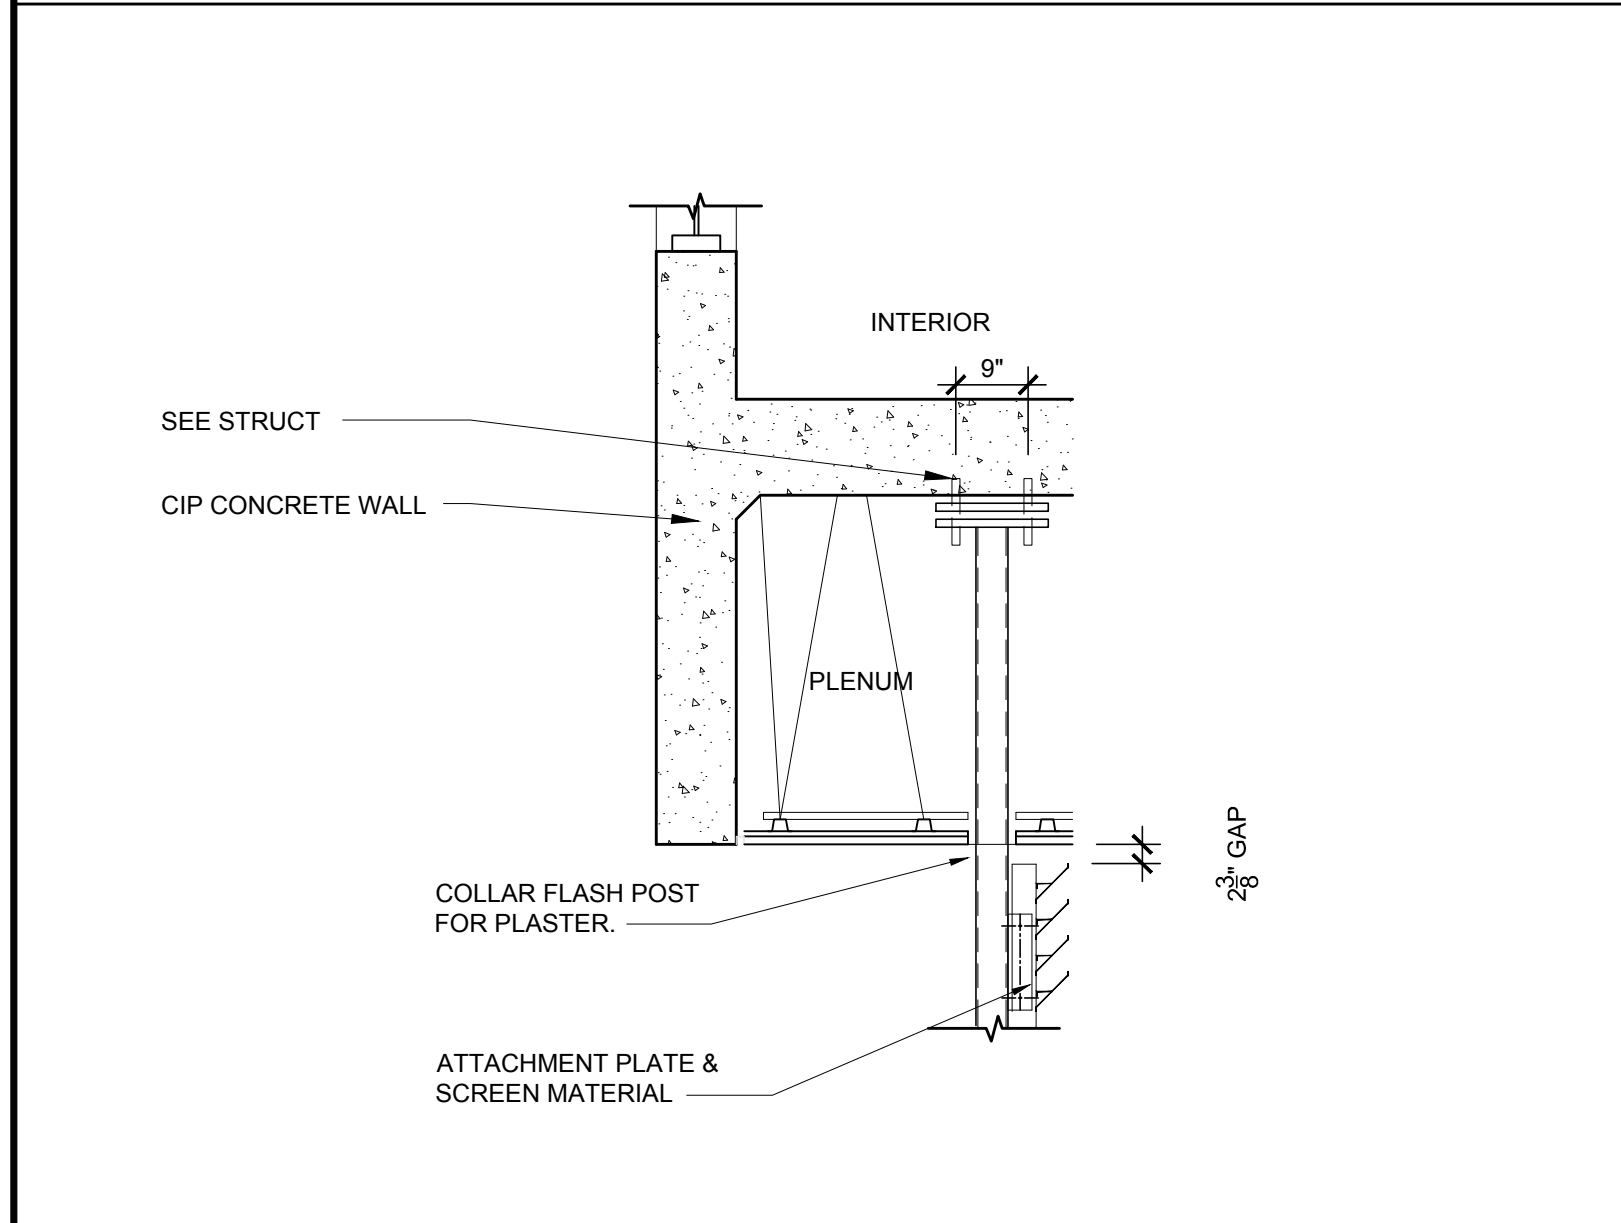

SCREEN TOP ATTACHMENT

1/2" = 1'-0"


17

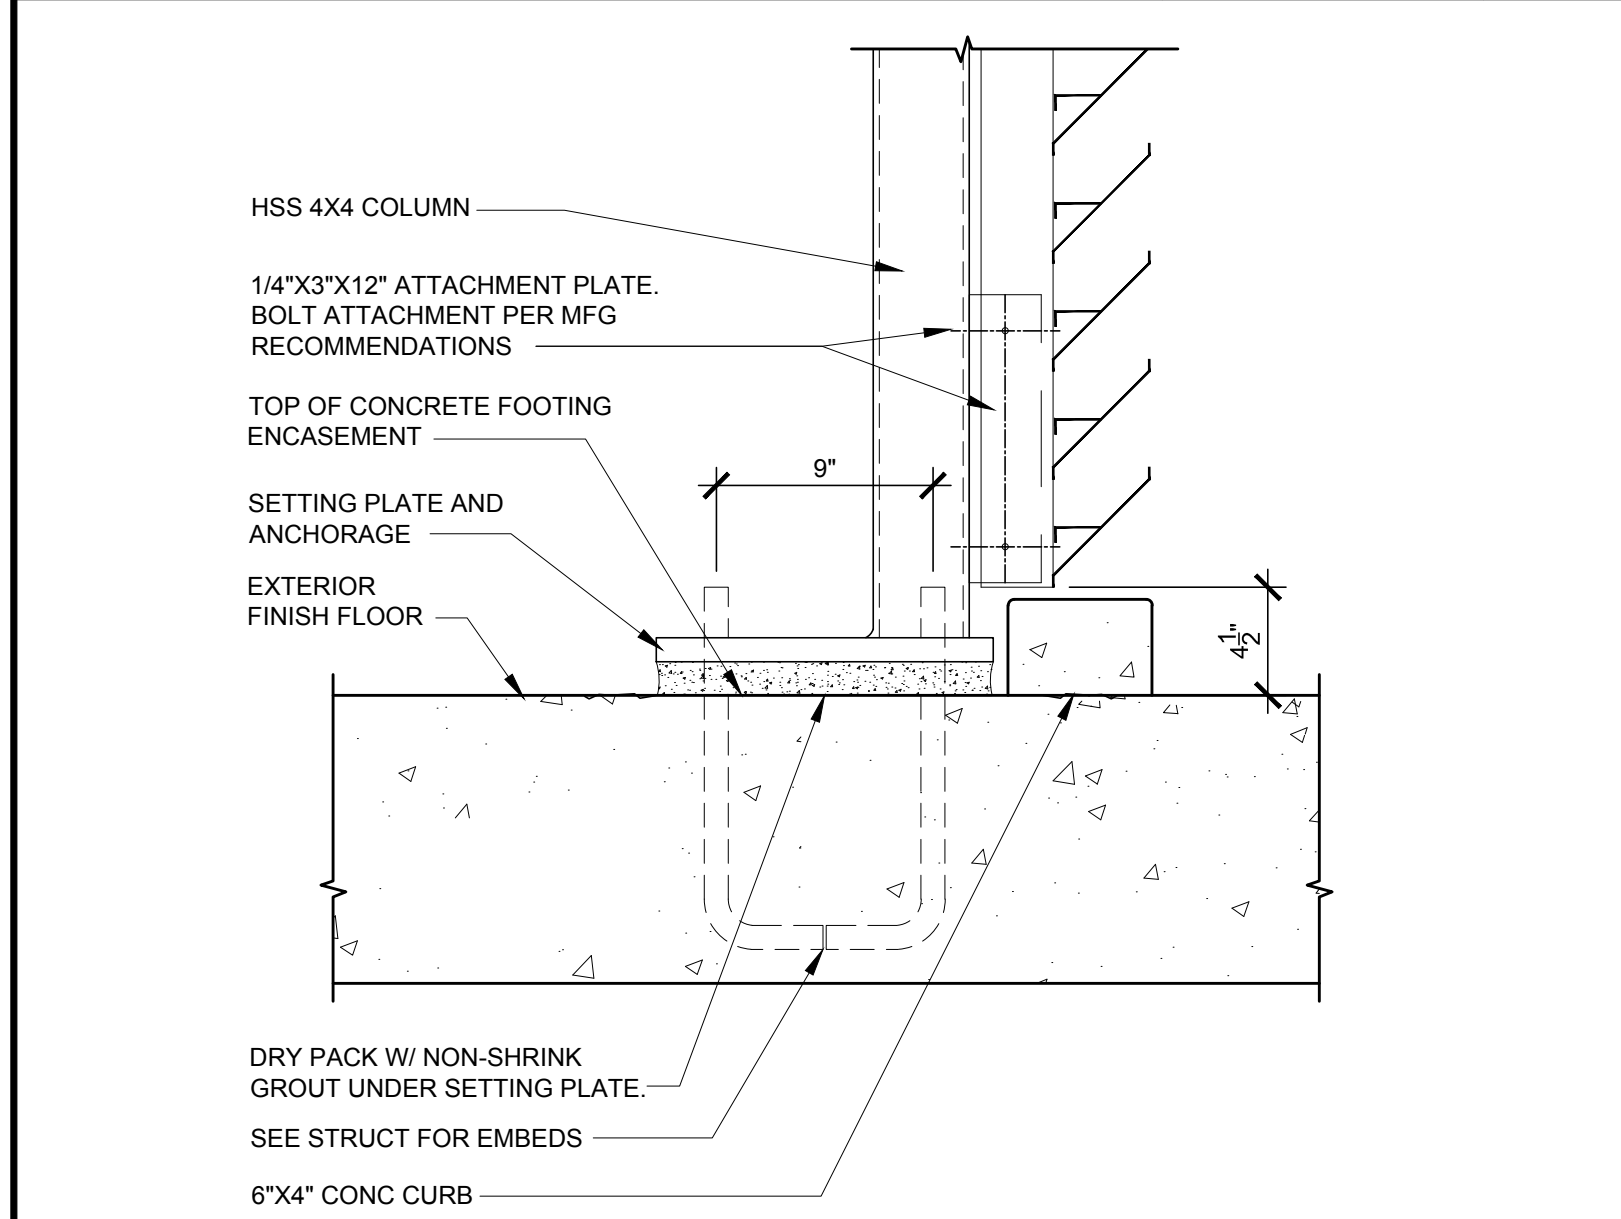

COLUMN BASE WITH CURB

1 1/2" = 1'-0"


16

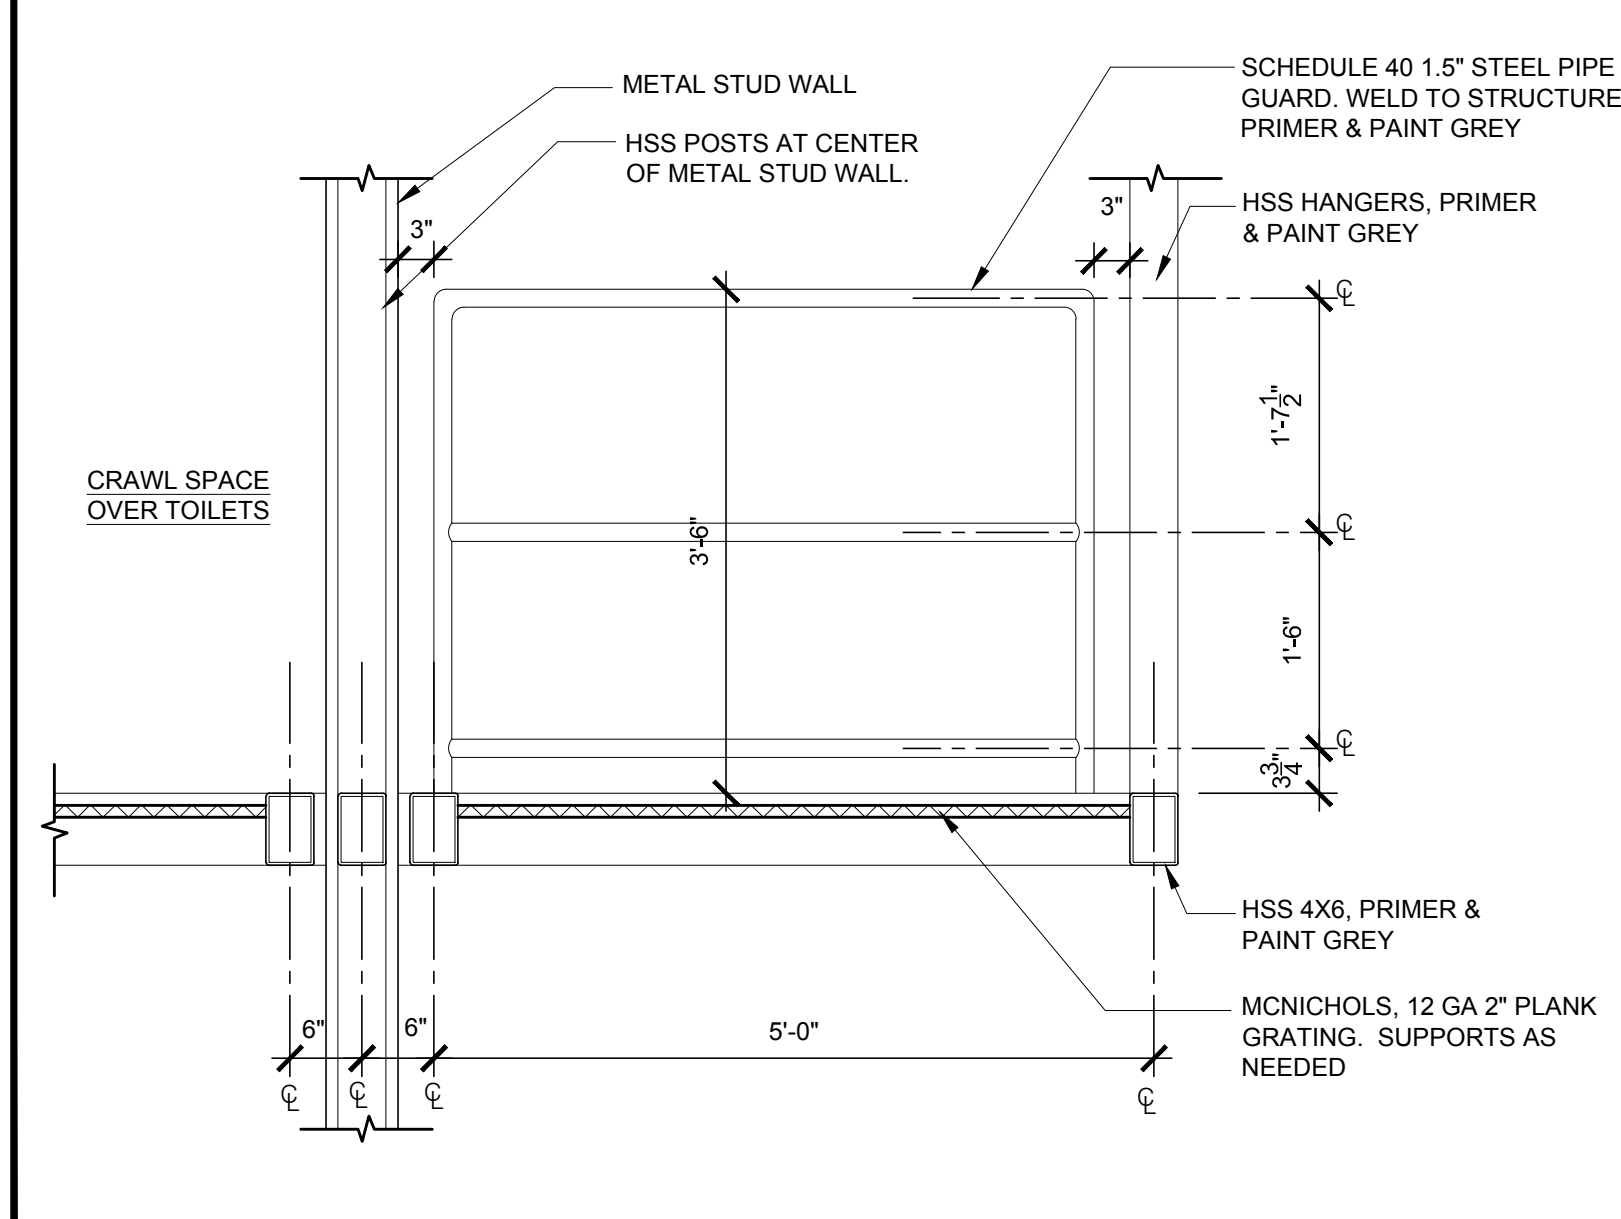

CATWALK BARRIER

3/4" = 1'-0"


15

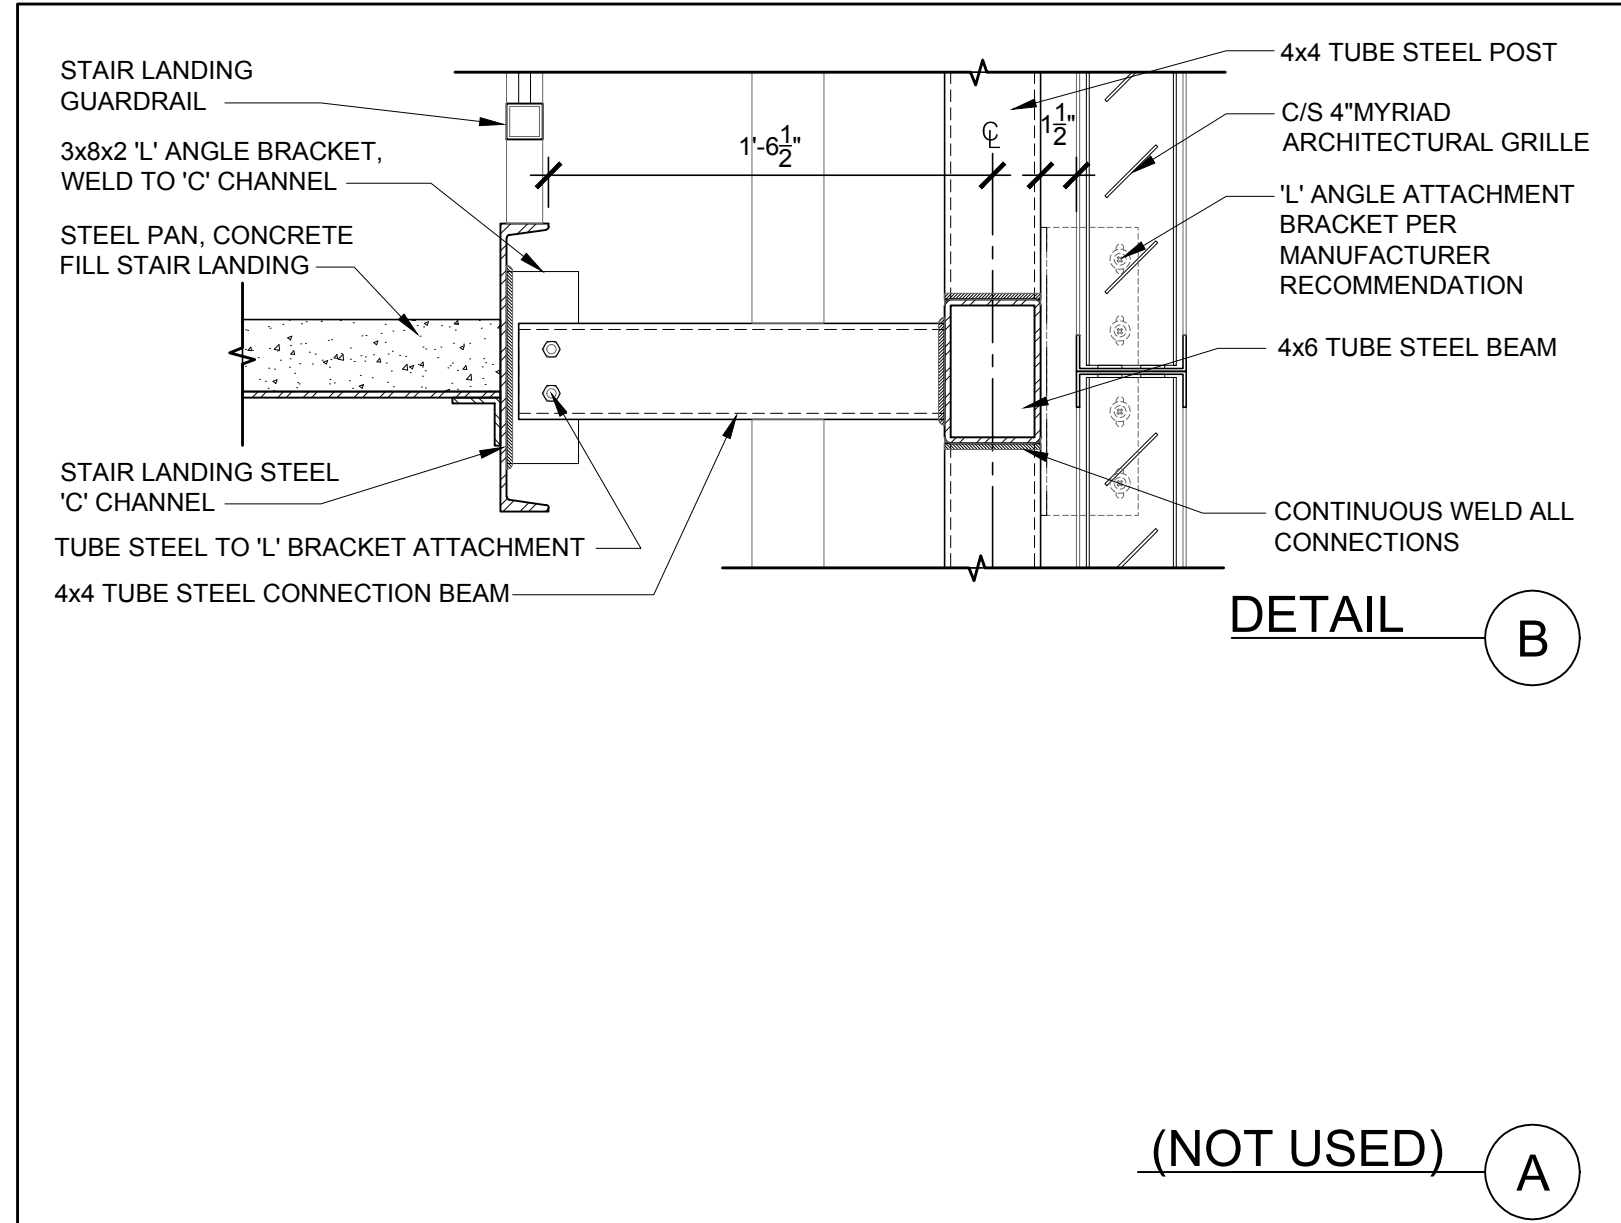

ENLARGED DETAIL

1 1/2" = 1'-0"


9

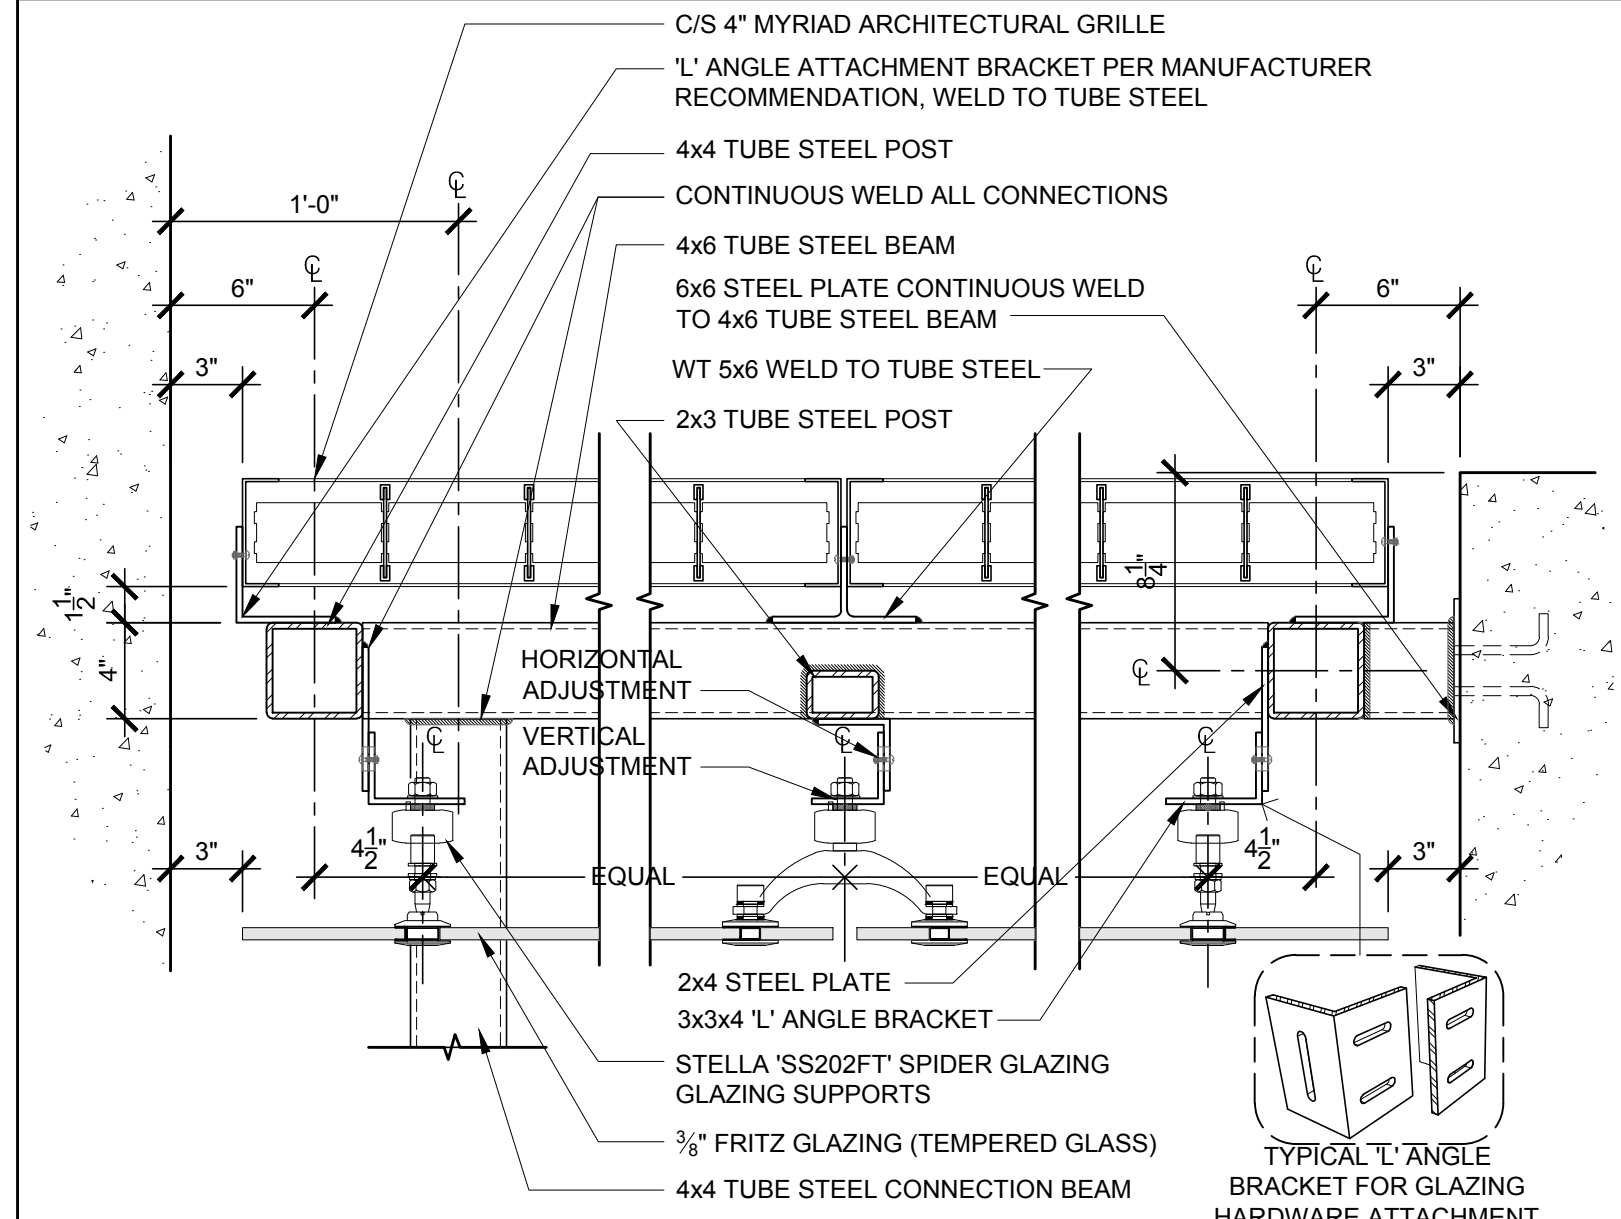

ENLARGED DETAIL

1 1/2" = 1'-0"



8

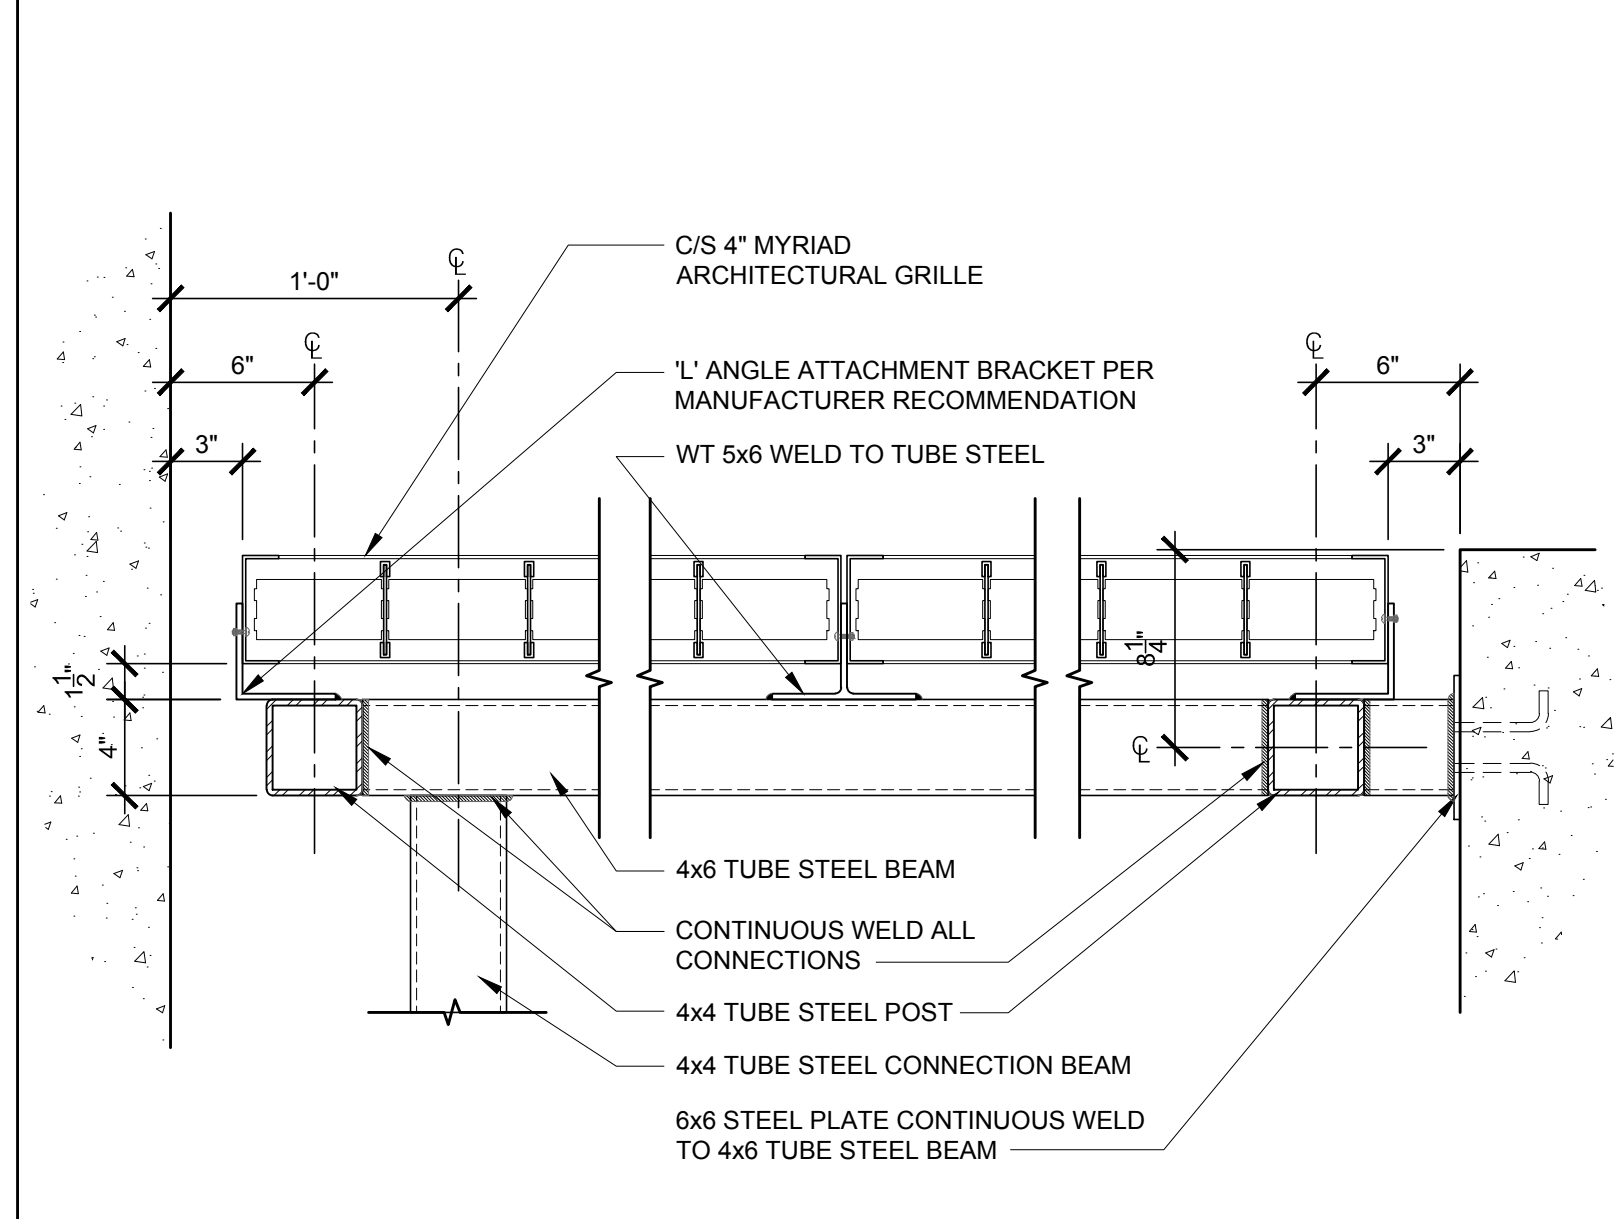

ENLARGED DETAIL

1 1/2" = 1'-0"



7

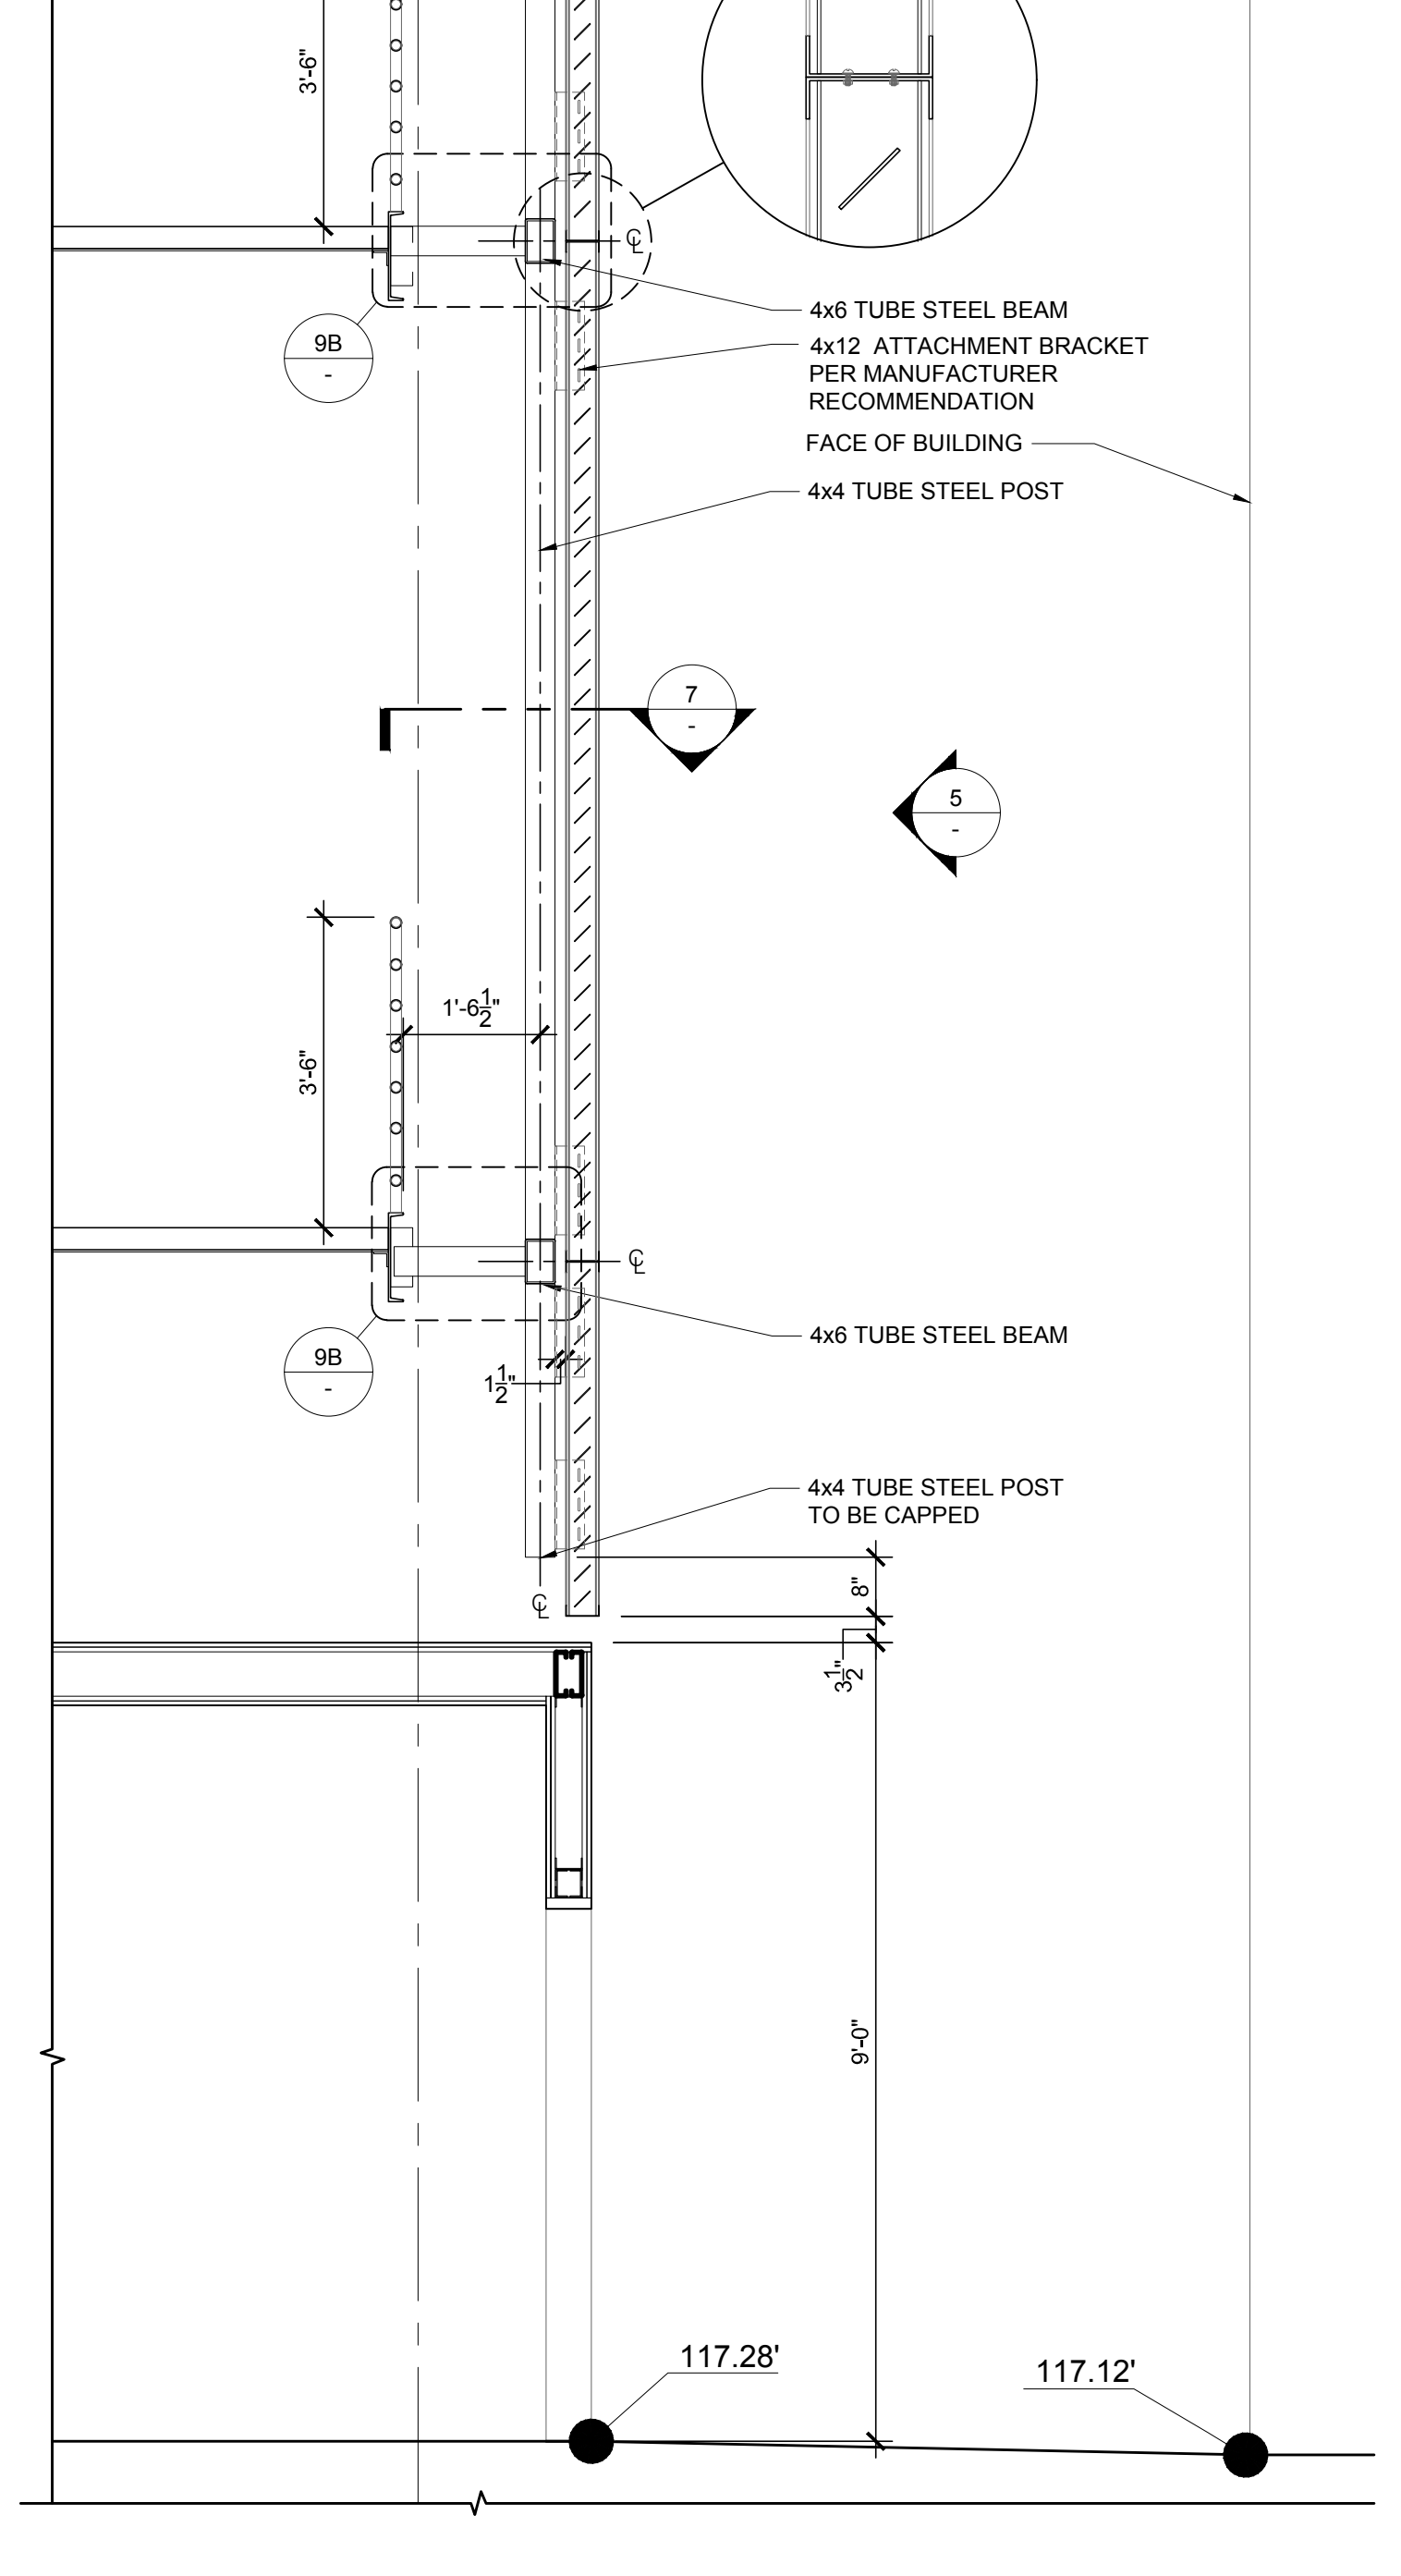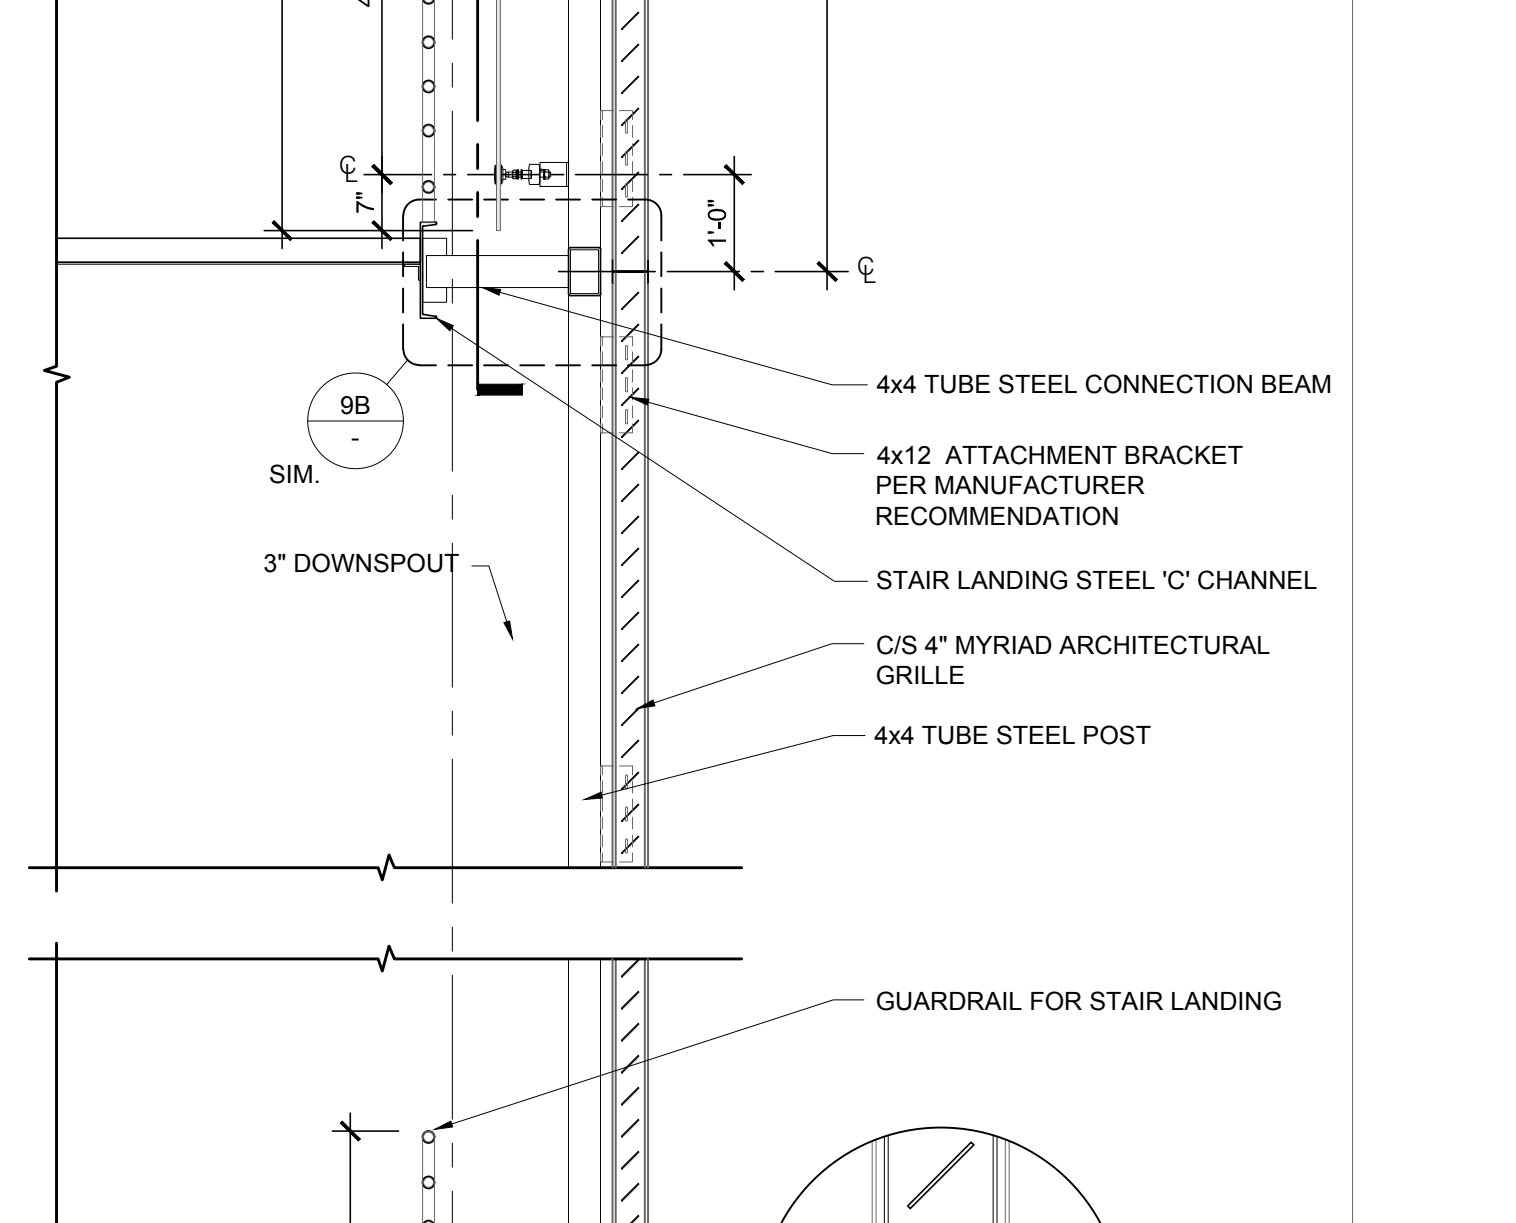

STAIR #6 EXTERIOR SCREEN WALL SECTION

1/2" = 1'-0"


6

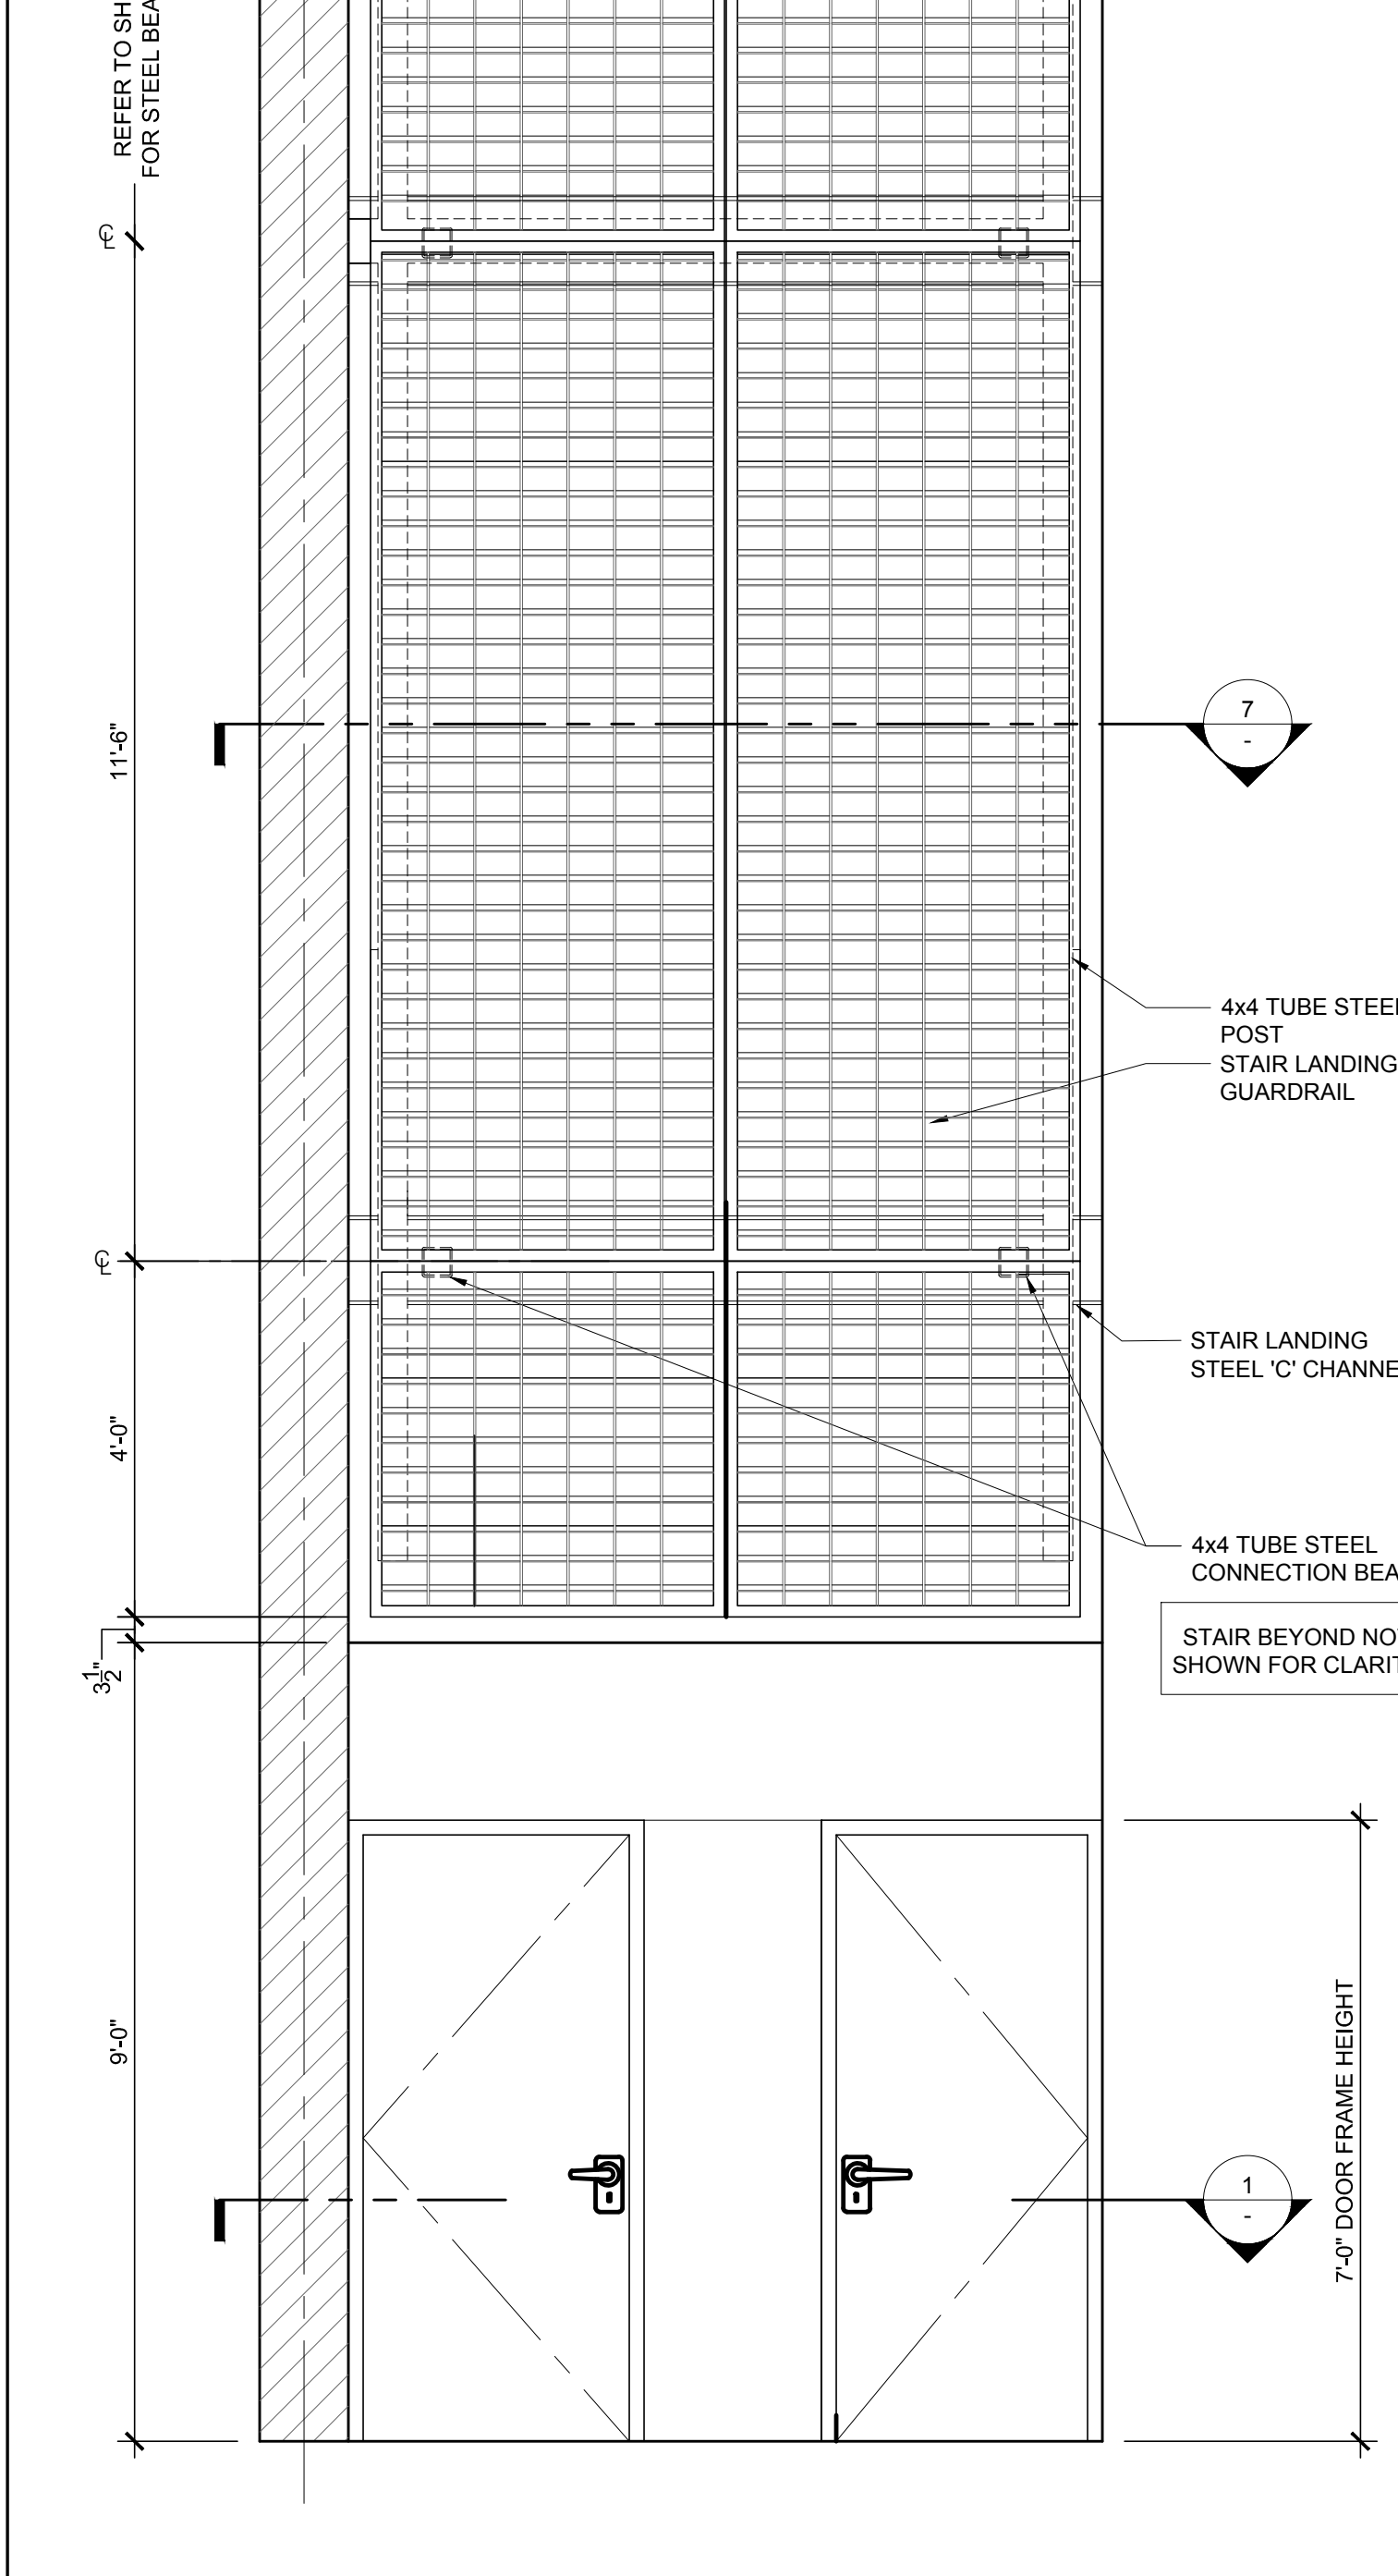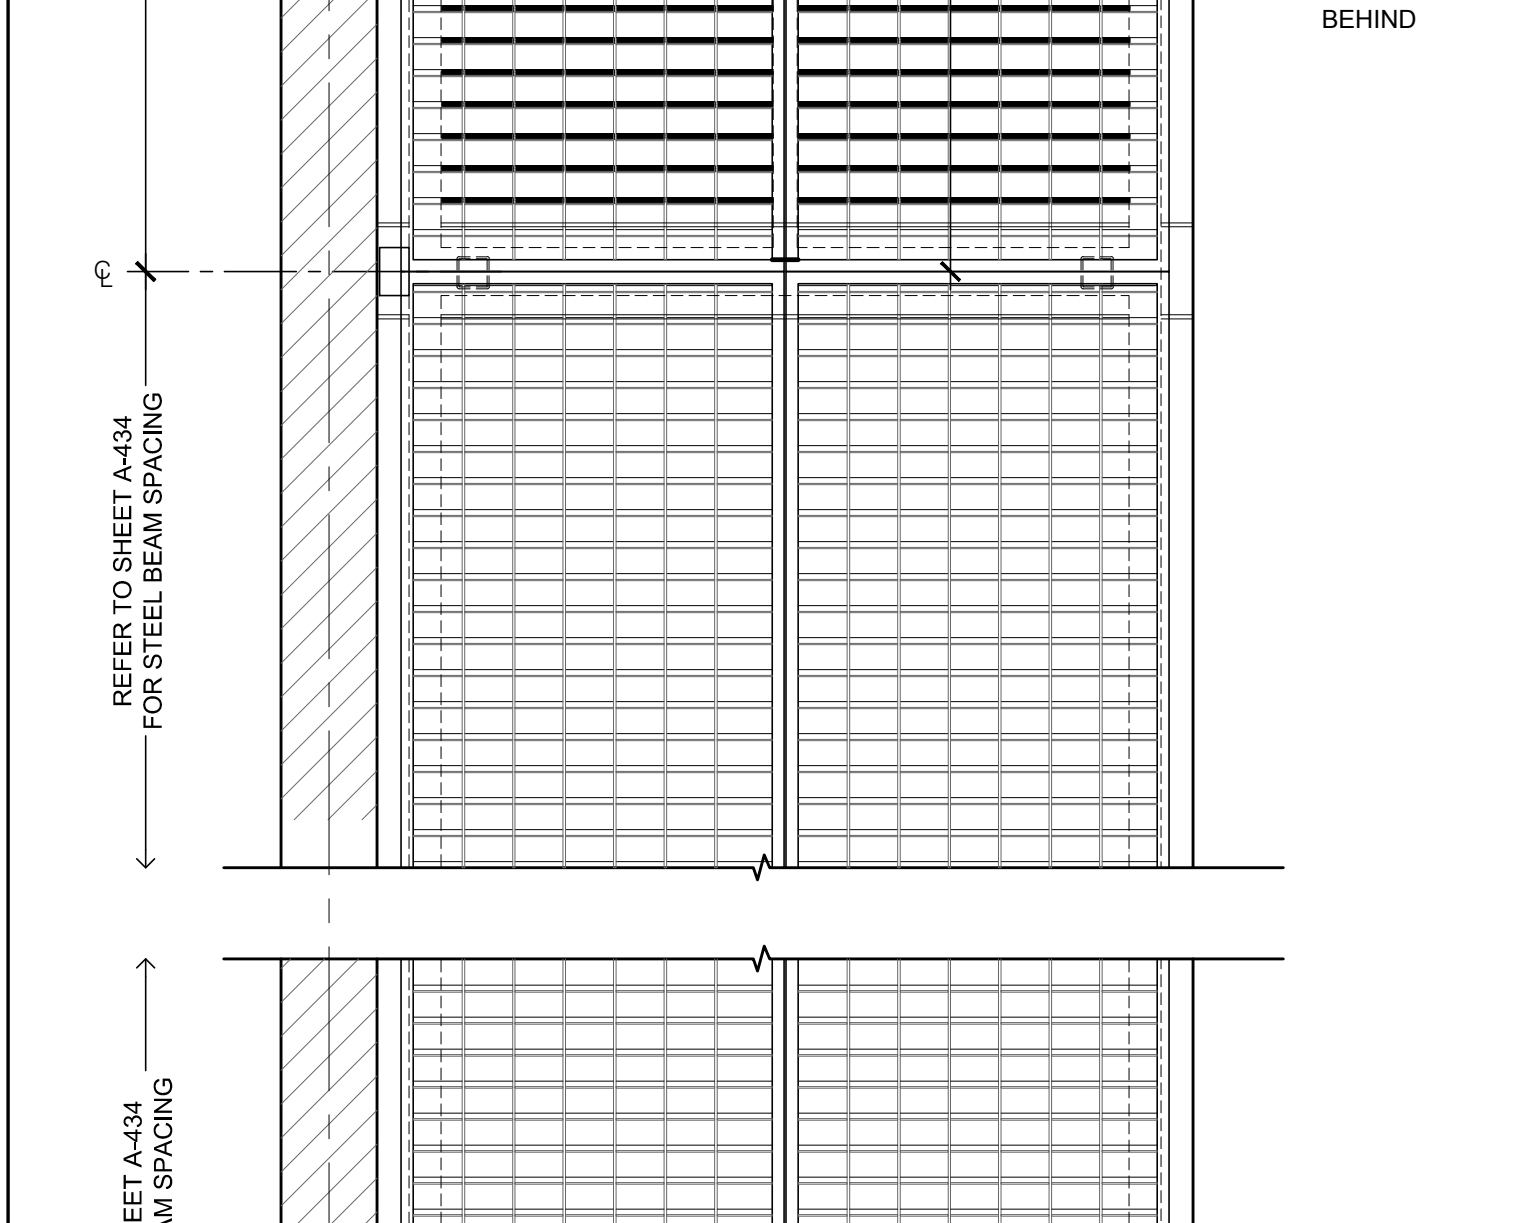

STAIR #6 EXTERIOR SCREEN WALL ELEVATION

1/2" = 1'-0"


5

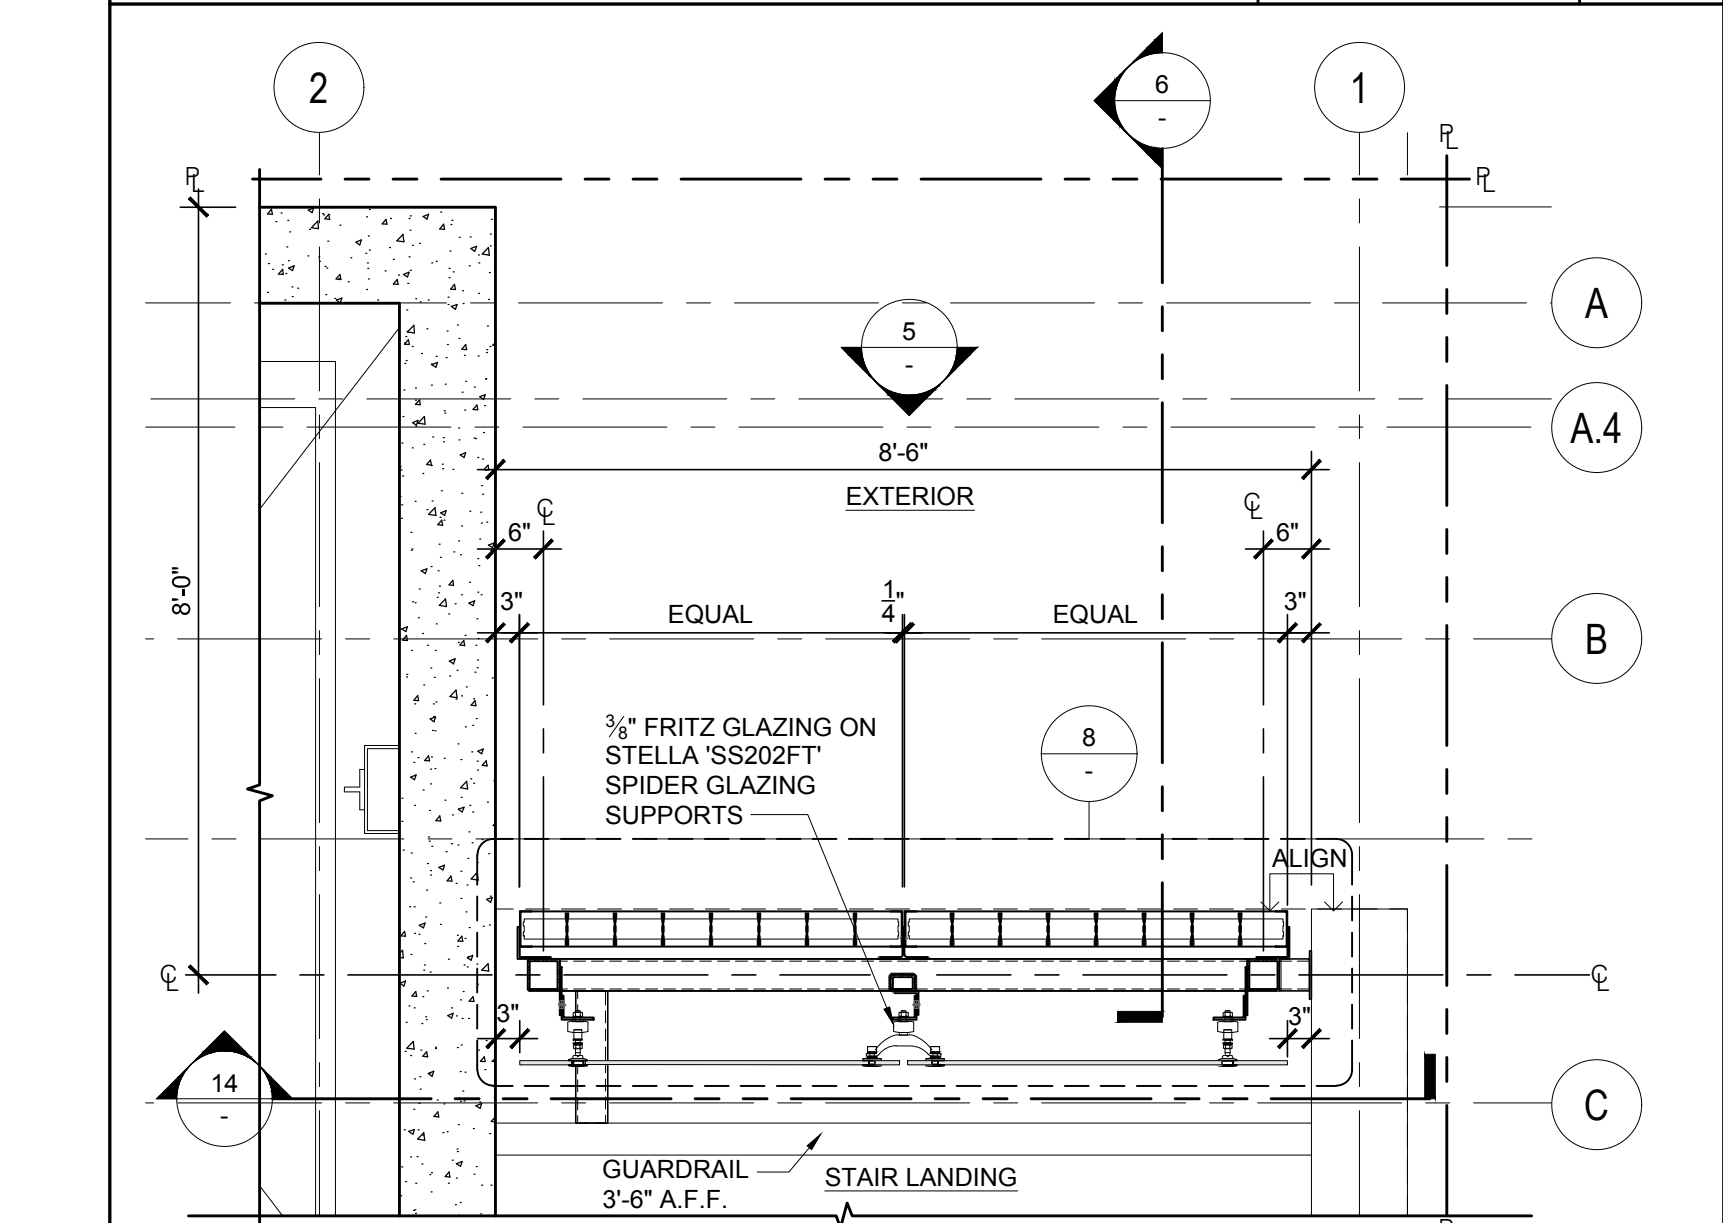

STAIR #6 GLASS PANEL SCREEN ELEVATION 7TH FLOOR

1/2" = 1'-0"


4

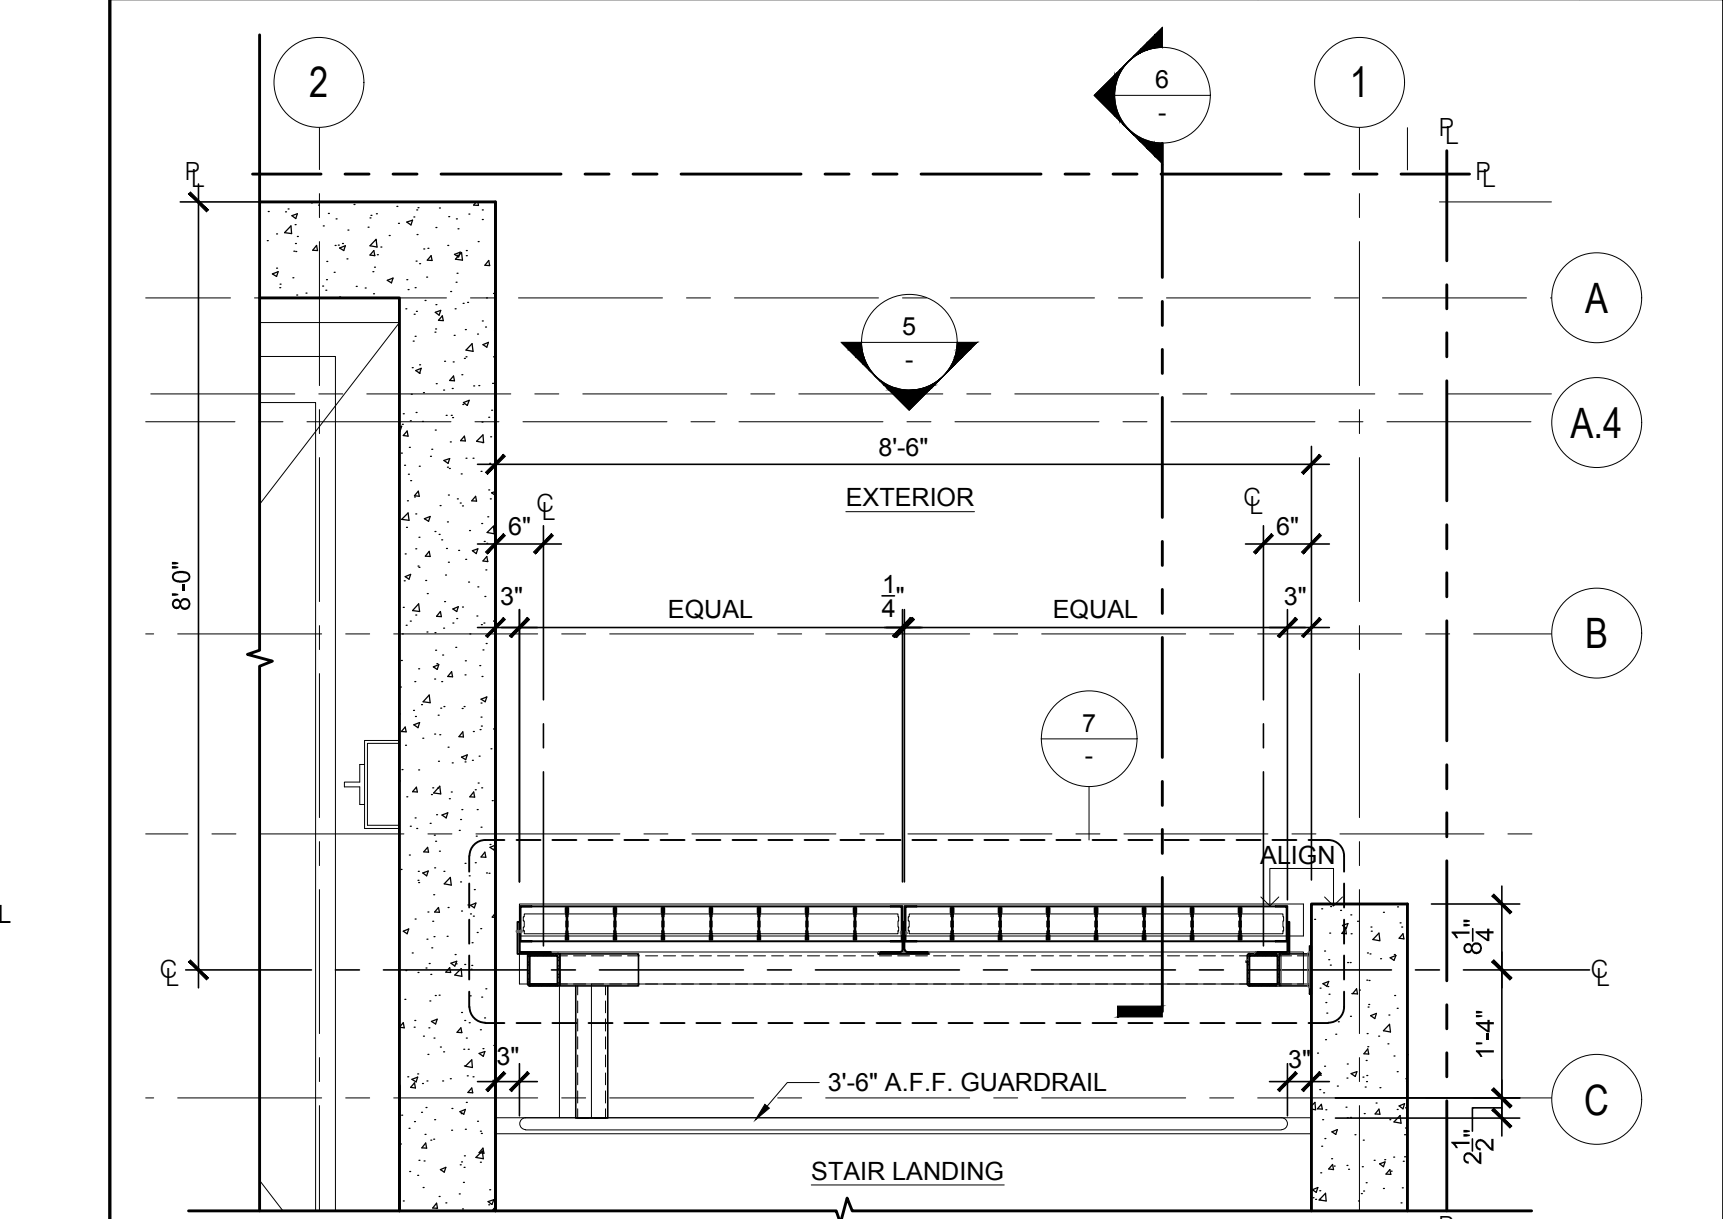

STAIR #6 EXTERIOR SCREEN WALL 7TH FLOOR

1/2" = 1'-0"

6

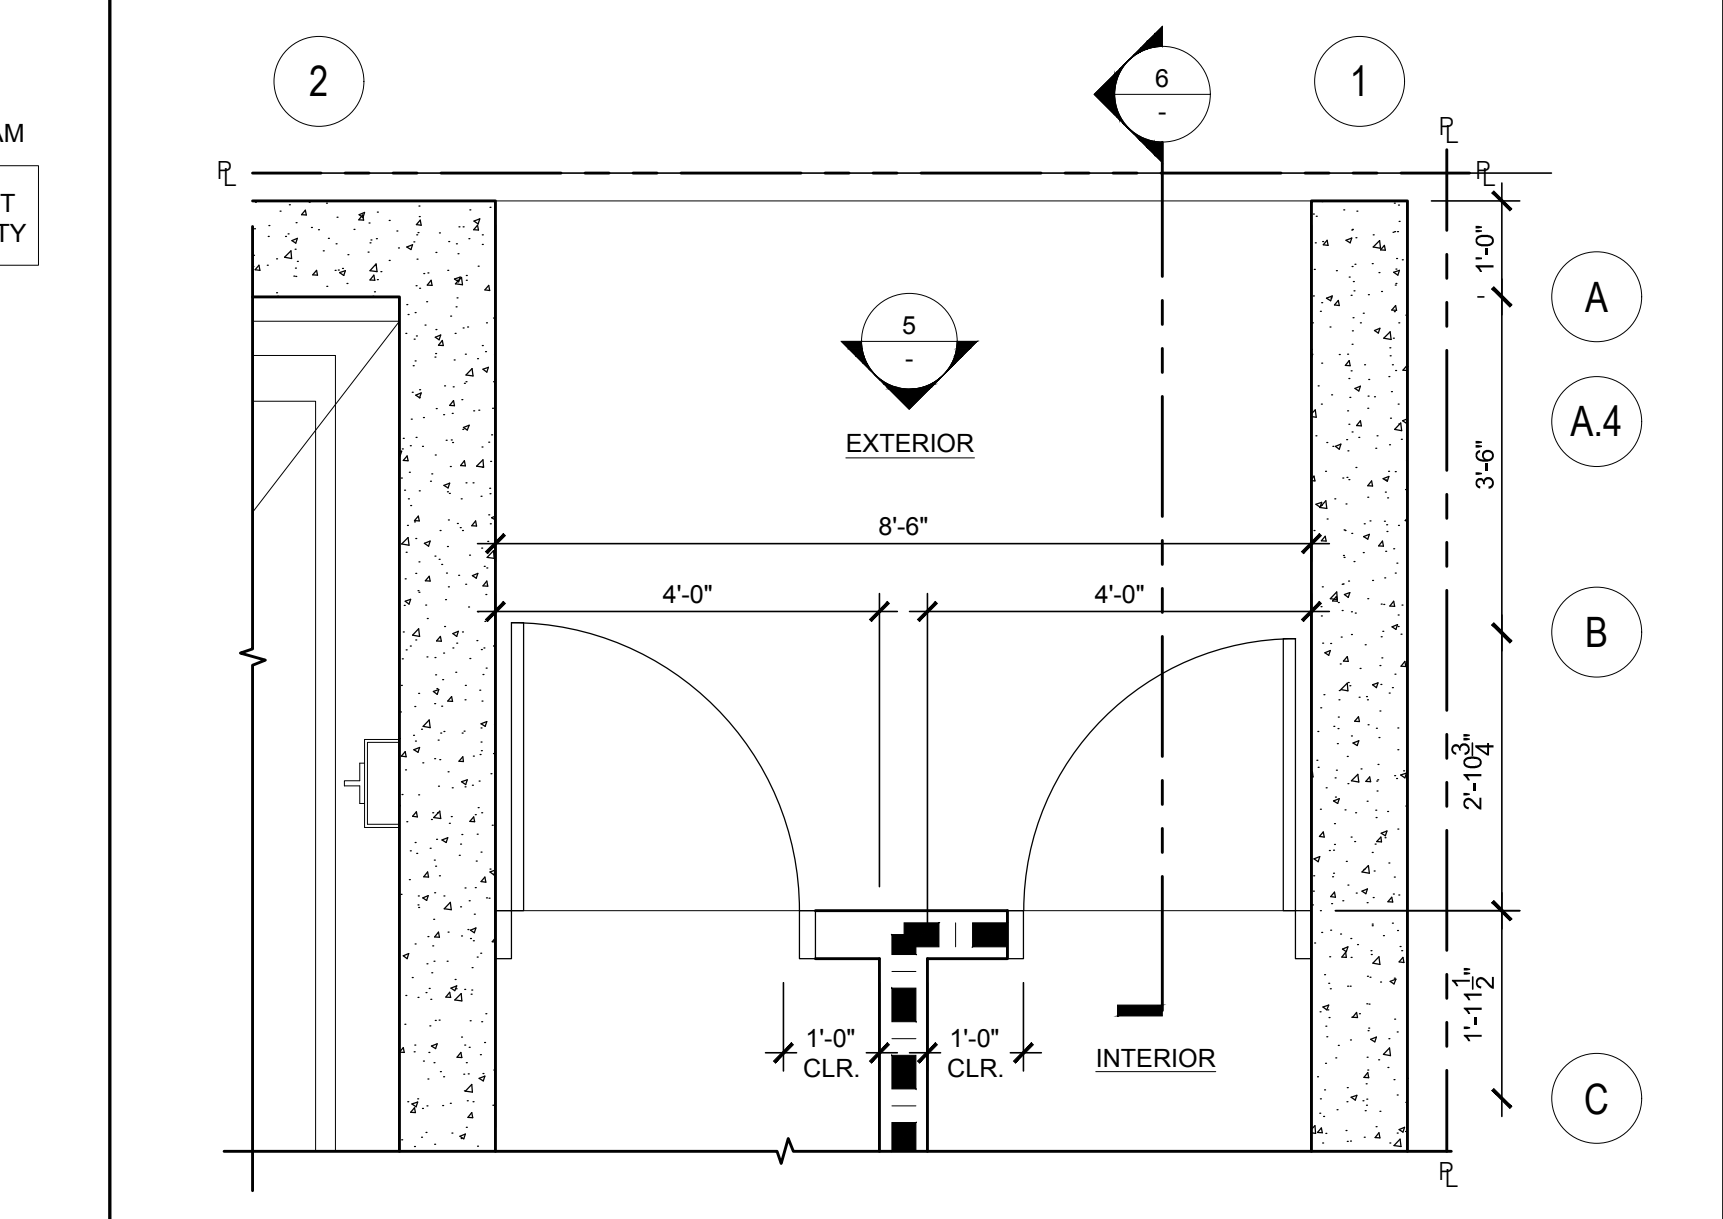

STAIR #6 EXTERIOR SCREEN WALL 2ND FLR. (3RD, 4TH, 5TH & 6TH SIM.)

1/2" = 1'-0"

2



STAIR #6 EXTERIOR EXIT DOORS PLAN @ GROUND FLOOR

1/2" = 1'-0"

1

REVISION	DATE	DESCRIPTION
1	05/07/2013	Initial
2	05/07/2013	Revised
3	05/07/2013	Revised
4	05/07/2013	Revised
5	05/07/2013	Revised

hla

howard laks architects

1545 12th Street
Santa Monica, CA 90401

voice : 310-393-4465
fax : 310-393-2230

CONSULTANTS

DETAILS

710 WILSHIRE BOULEVARD
MIXED-USE HOTEL PROJECT
SANTA MONICA - CALIFORNIA 90401

DATE	June 25, 2013
PROJECT NUMBER	HLA 00000000-00000
DRAWN	SC
CHECKED	HLA
APPROVED	-
SCALE	AS NOTED
SHEET	A-437