


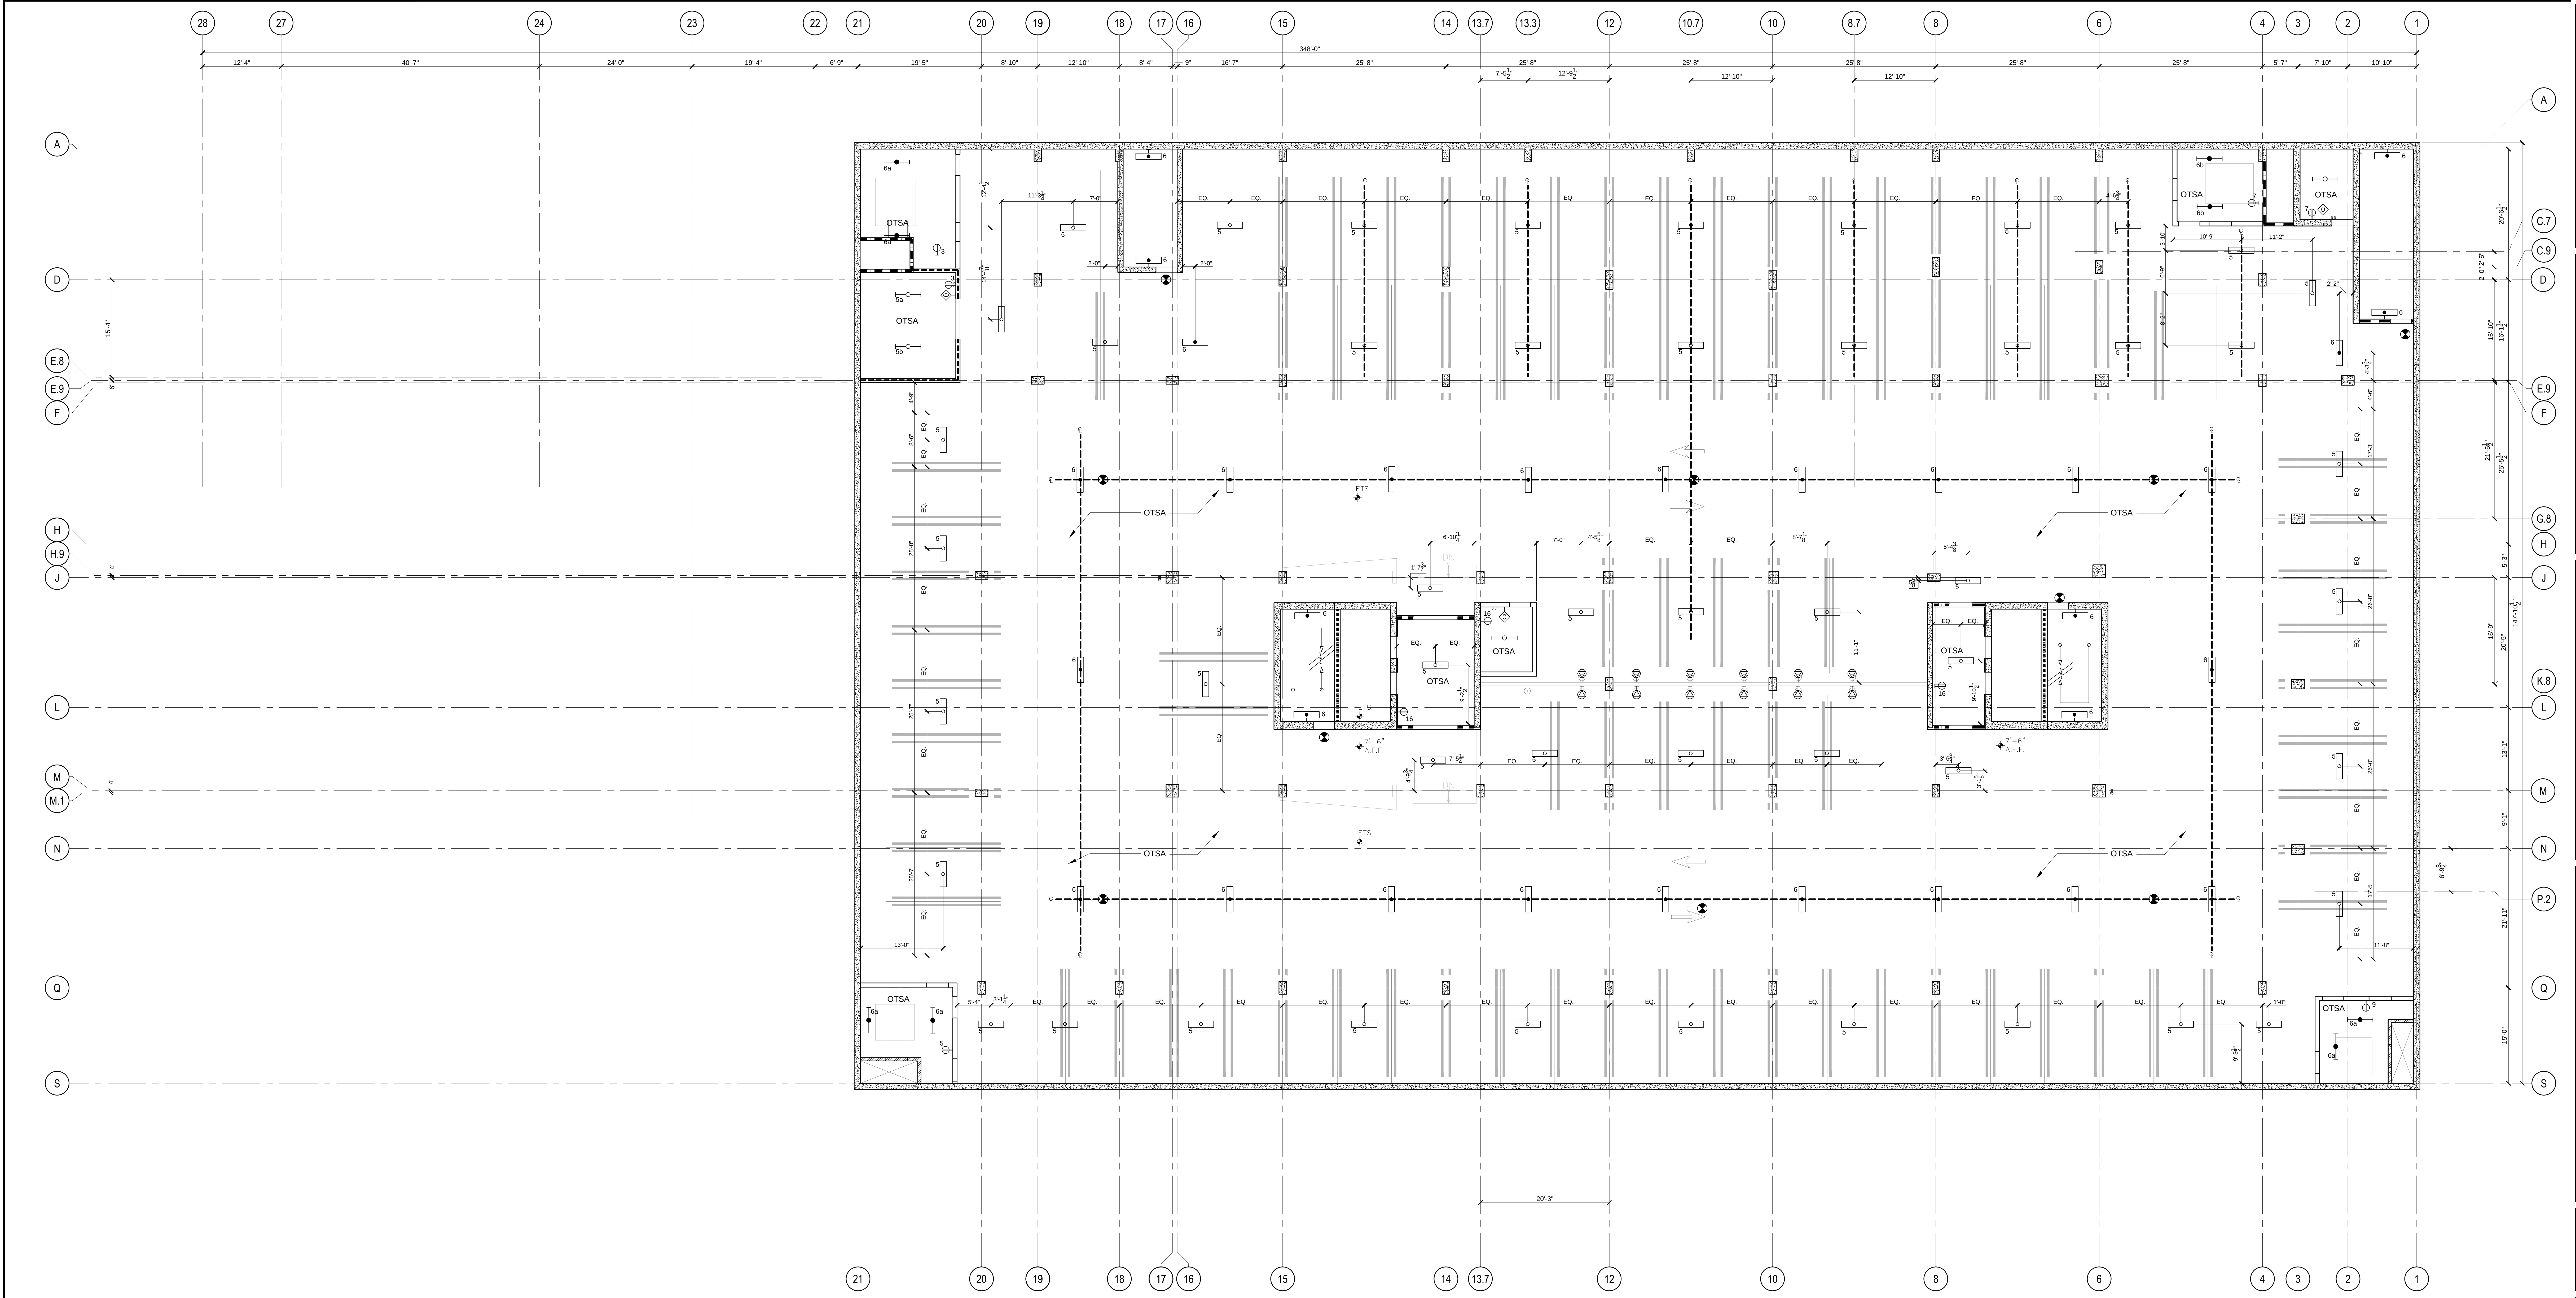

LIGHT FIXTURES LEGEND

RECESSED EXTERIOR PLASTER ACCESS PANEL	NEW EXTERIOR SCONCE EXSC-1 CH	EXTERIOR TAPE LIGHT - E-2
RECESSED STAINLESS STEEL ACCESS PANEL	EXISTING EXTERIOR SCONCE ESC-1 CH	EXTERIOR STEP LIGHT - E-1
RECESSED DRYWALL ACCESS PANEL	EXTERIOR GROUND UP LIGHT - E-9	PENDANT LIGHT - 50W
IN WALL HORN STROBE, GRAINGER #16G826	EXTERIOR SURFACE MOUNTED - E-8	COVE LIGHTS - CO-1 THROUGH CO-3
EXTERIOR FLOOD LIGHT	EXTERIOR DIRECTIONAL - E-6 or E-10	LOW LEVEL W/ SENSOR - LL-1
	EXTERIOR DOWN LIGHT - E-5	LINEAR CLOSET LIGHT- CL-1 OR CL-2

ACCENT MIRROR LIGHT- ML-1	ACCENT LIGHT- AC-5
ACCENT LIGHT- AC-1 THROUGH AC-4	PIN LIGHTS LIGHTS - PL-1 THROUGH PL-3
DOWN LIGHTS - DL-1 THROUGH DL-16	SPECIALTY PENDANT - 300W

SURFACE WALL MOUNTED - 50W	SURFACE MOUNTED T8- 2X28 W
PENDANT MOUNTED T8- 2X28 W	SURFACE MOUNTED- SF-1
2X4' FLUORESCENT - DC-2 OR DC-4	2X2' FLUORESCENT - DC-1 OR DC-3

REFLECTED CEILING PLAN FINISHES LEGEND

REFER TO SPECS DETAILS FOR ACCESS HATCH TYPES	CERAMIC TILE CEILING
EXPOSE STRUCTURE (ABOVE)	EXPOSE STRUCTURE (ABOVE)
EXTERIOR CEM. PLASTER - SMOOTH TROWEL FIN.	EXTERIOR CEM. PLASTER - SMOOTH TROWEL FIN.

CEILING HEIGHT ABOVE FINISH FLOOR	LAY-IN ACOUSTICAL TILE CEILING
SUSPENDED GYPSUM BOARD CEILING (USE W.R. GYP. BD. AT WET AREAS)	NO CEILING; OPEN TO STRUCTURE ABOVE

REVISIONS
DATE
BY
DESCRIPTION
05/07/2015
00/04/2015
10/29/2015
05/27/2016
Medium 02
Medium 03
Medium 04
Medium 05

howard laks architects
1945 lincoln street
santa monica, ca 90401
voice : 310-393-4465
fax : 310-393-2230

CONSULTANTS

710 WILSHIRE BOULEVARD
MIXED-USE HOTEL PROJECT
SANTA MONICA - CALIFORNIA, 90401
PARKING FLOOR RCP - P3

DRAWN
CHECKED
APPROVED
SCALE
SHEET
AH/SC
HLA
1/8" = 1'-0"
A-503
DATE
PROJECT NUMBER
June 25, 2013
HLA 0000000-00000