


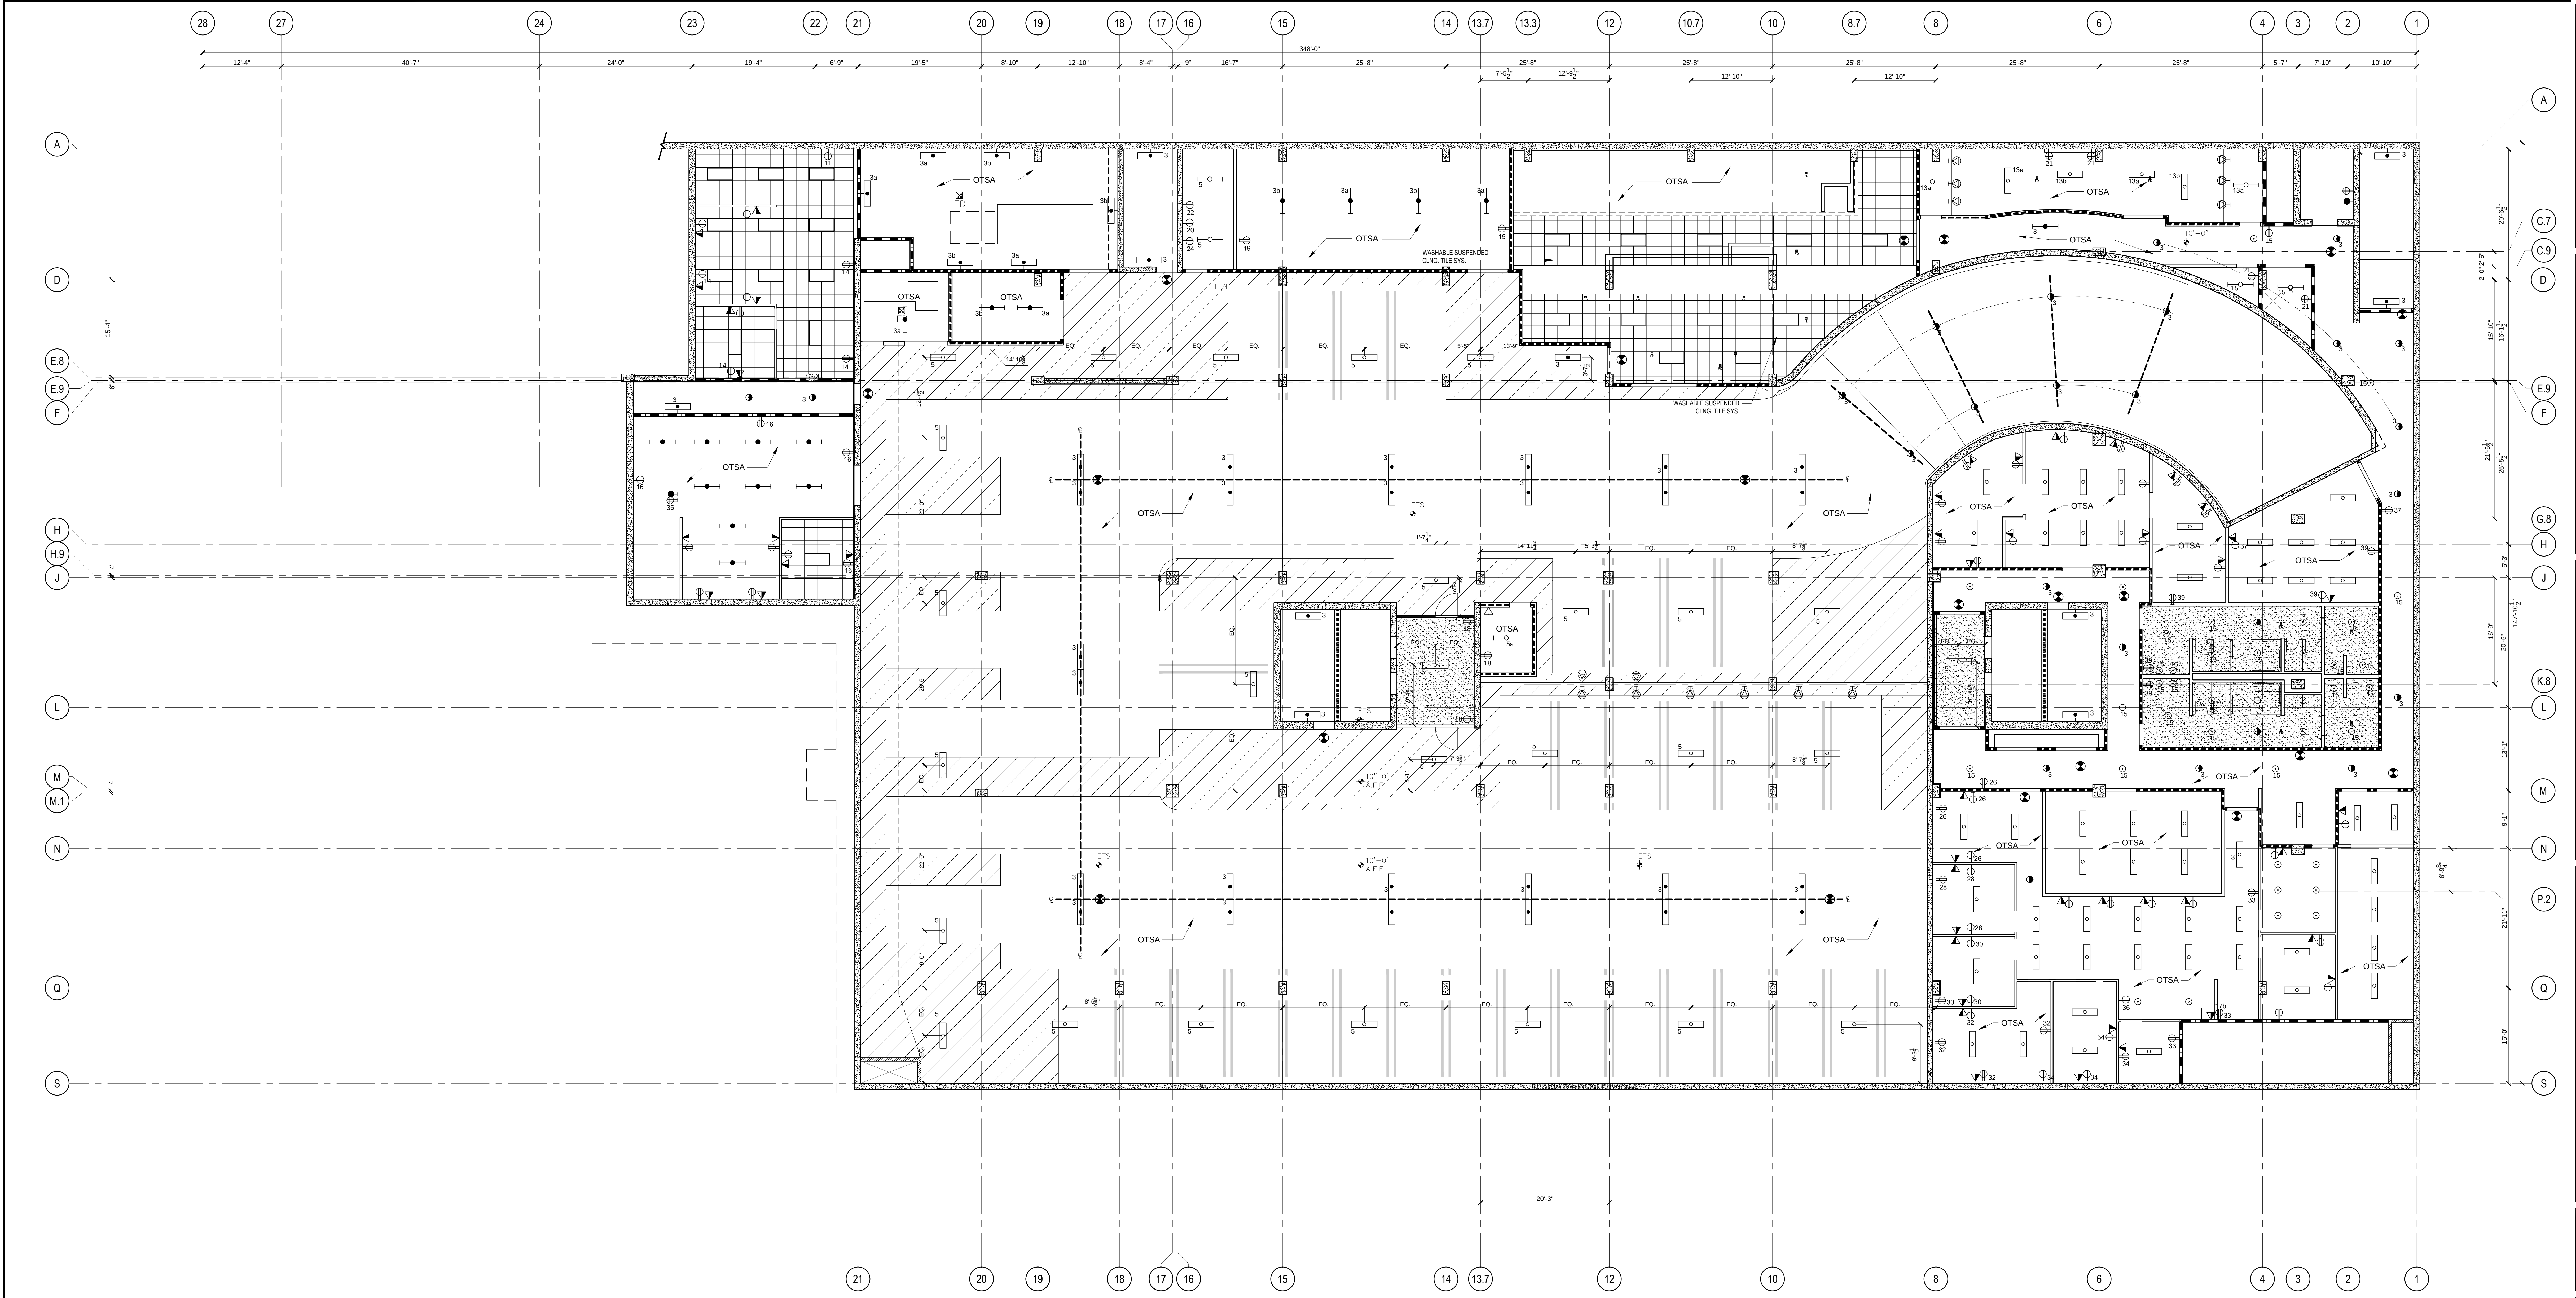

LIGHT FIXTURES LEGEND

NEW EXTERIOR SCONCE EXSC-104	EXTERIOR TAPE LIGHT - E-2	ACCENT MIRROR LIGHT - ML-1
EXISTING EXTERIOR SCONCE ESC-1 04	EXTERIOR STEP LIGHT - E-1	ACCENT LIGHT - AC-5
EXTERIOR GROUND UP LIGHT - E-9 E-9	PENDANT LIGHT - 50W P-1	ACCENT LIGHT - AC-1 THROUGH AC-4
EXTERIOR SURFACE MOUNTED - E-8 E-8	COVE LIGHTS - CO-1 THROUGH CO-3 CO-1	PIN LIGHTS LIGHTS - PL-1 THROUGH PL-3
EXTERIOR DIRECTIONAL - E-6 or E-10	LOW LEVEL W/ SENSOR - LL-1 LL-1	DOWN LIGHTS - DL-1 THROUGH DL-16
EXTERIOR DOWN LIGHT - E-5 E-5	LINEAR CLOSET LIGHT - CL-1 OR CL-2	SPECIALTY PENDANT - 300W
RECESSED EXTERIOR PLASTER ACCESS PANEL		
RECESSED STAINLESS STEEL ACCESS PANEL		
RECESSED DRYWALL ACCESS PANEL		
IN WALL HORN STROBE, GRAINGER #16G826		
EXTERIOR FLOOD LIGHT		

REFLECTED CEILING PLAN FINISHES LEGEND

REFER TO SPECS DETAILS FOR ACCESS HATCH TYPES	CEILING HEIGHT ABOVE FINISH FLOOR
CERAMIC TILE CEILING	LAY-IN ACOUSTICAL TILE CEILING
EXPOSE STRUCTURE (ABOVE)	SUSPENDED GYPSUM BOARD CEILING (USE W.R. GYP. BD. AT WET AREAS)
EXTERIOR CEM. PLASTER - SMOOTH TROWEL FIN.	NO CEILING; OPEN TO STRUCTURE ABOVE

PROJECT
710 WILSHIRE BOULEVARD
MIXED-USE HOTEL PROJECT
SANTA MONICA - CALIFORNIA, 90401
PARKING FLOOR RCP - P1

DATE
June 25, 2013

PROJECT NUMBER
HLA 0000000-00000

DESIGN
DATE
05/07/2013
06/04/2013
10/29/2013
05/27/2016

DESIGNER
Medium 02
Medium 03
Medium 04
Medium 05

CONSULTANTS
howard laks architects
1945 lincoln street
santa monica, ca 90401

APPROVED
HLA

SCALE
1/8" = 1'-0"

SHEET
A-505

DRAWN
AH/SC

CHECKED
HLA

APPROVED
-

DATE
June 25, 2013

PROJECT NUMBER
HLA 0000000-00000