


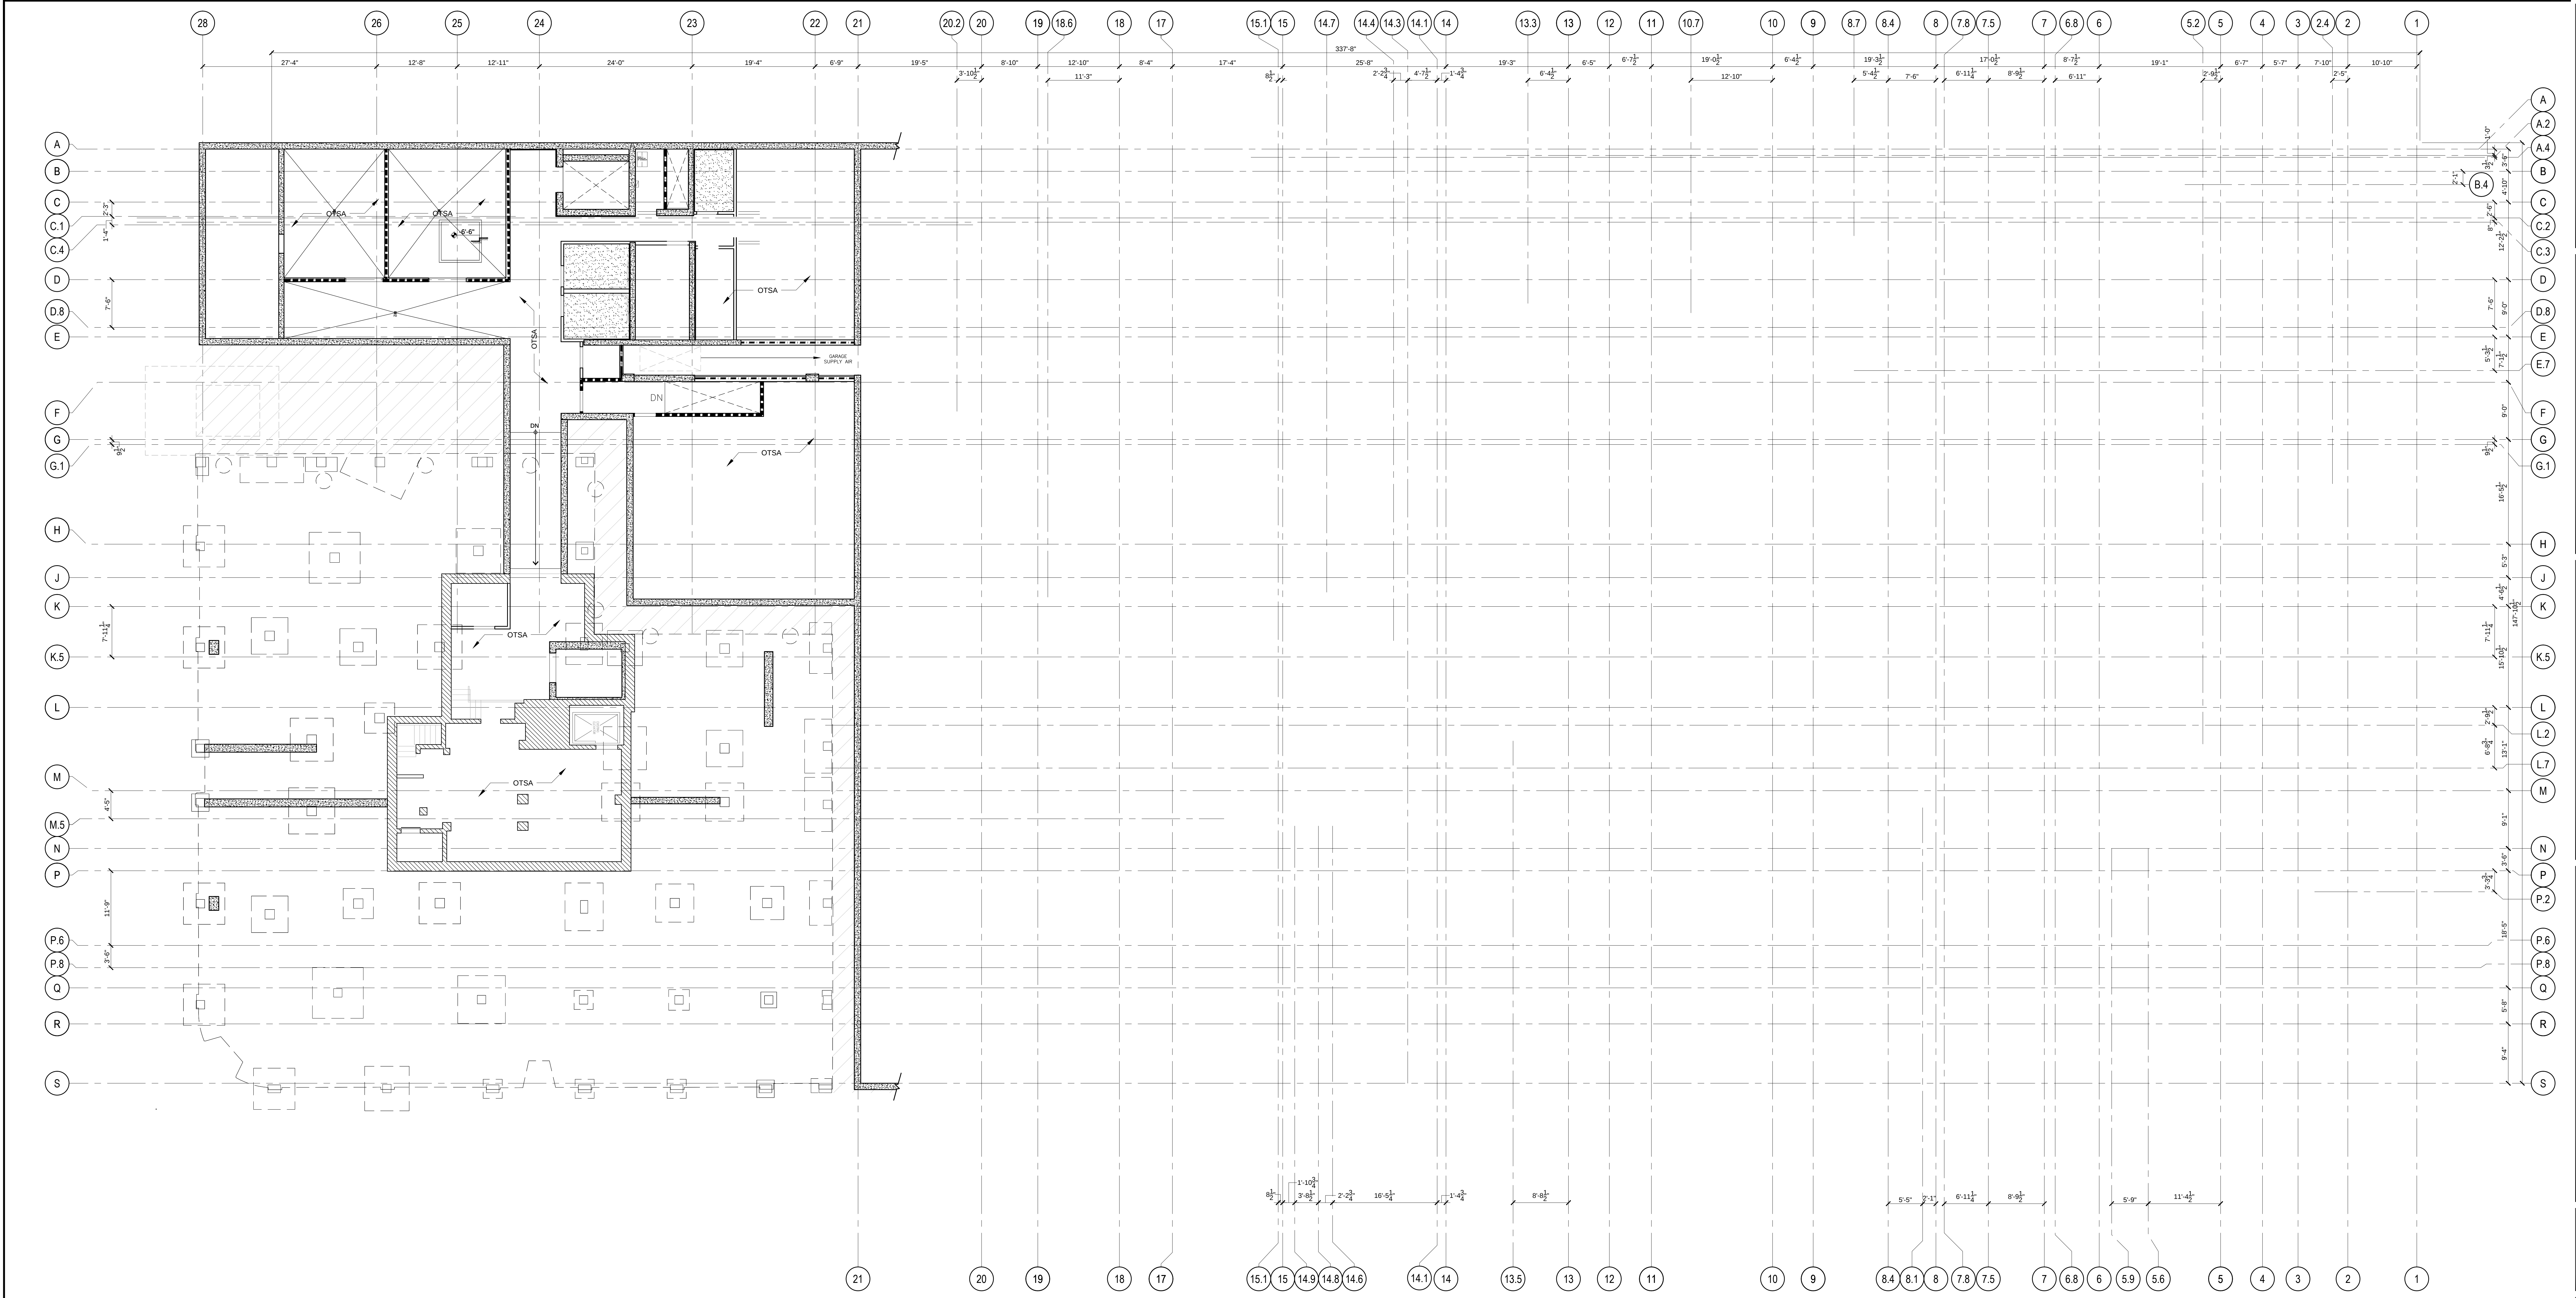

LIGHT FIXTURES LEGEND

|                                       |                                    |                                       |                                 |
|---------------------------------------|------------------------------------|---------------------------------------|---------------------------------|
| NEW EXTERIOR SCONCE<br>EXSC-104       | EXTERIOR TAPE LIGHT - E-2          | ACCENT MIRROR LIGHT - ML-1            | SURFACE WALL MOUNTED - 50W      |
| EXISTING EXTERIOR SCONCE<br>ESC-1 04  | EXTERIOR STEP LIGHT - E-1          | ACCENT LIGHT - AC-5                   | SURFACE MOUNTED T8 - 2X28 W     |
| EXTERIOR GROUND UP LIGHT - E-9<br>E-9 | PENDANT LIGHT - 50W                | ACCENT LIGHT - AC-1 THROUGH AC-4      | PENDANT MOUNTED T8 - 2X28 W     |
| EXTERIOR SURFACE MOUNTED - E-8<br>E-8 | COVE LIGHTS - CO-1 THROUGH CO-3    | PIN LIGHTS LIGHTS - PL-1 THROUGH PL-3 | SURFACE MOUNTED - SF-1          |
| EXTERIOR DIRECTIONAL - E-6 or E-10    | LOW LEVEL W/ SENSOR - LL-1         | DOWN LIGHTS - DL-1 THROUGH DL-16      | 2X4' FLUORESCENT - DC-2 OR DC-4 |
| EXTERIOR DOWN LIGHT - E-5<br>E-5      | LINEAR CLOSET LIGHT - CL-1 OR CL-2 | SPECIALTY PENDANT - 300W              | 2X2' FLUORESCENT - DC-1 OR DC-3 |

REFLECTED CEILING PLAN FINISHES LEGEND

|                                               |                                                                 |
|-----------------------------------------------|-----------------------------------------------------------------|
| REFER TO SPECS DETAILS FOR ACCESS HATCH TYPES | CEILING HEIGHT ABOVE FINISH FLOOR                               |
| CERAMIC TILE CEILING                          | LAY-IN ACOUSTICAL TILE CEILING                                  |
| EXPOSE STRUCTURE (ABOVE)                      | SUSPENDED GYPSUM BOARD CEILING (USE W.R. GYP. BD. AT WET AREAS) |
| EXTERIOR CEM. PLASTER - SMOOTH TROWEL FIN.    | NO CEILING; OPEN TO STRUCTURE ABOVE                             |

REVISIONS  
BY  
DATE  
DESCRIPTION

05/07/2015  
00/04/2015  
10/20/2015  
05/27/2016

Medium 02  
Medium 03  
Medium 04  
Medium 05

hla

howard laks architects

1545 lincoln street  
santa monica, ca 90401

voice : 310-393-4465  
fax : 310-393-2230

CONSULTANTS

710 WILSHIRE BOULEVARD  
MIXED-USE HOTEL PROJECT  
SANTA MONICA - CALIFORNIA 90401

LANDMARK BLDG BASEMENT RCP

DRAWN  
CHECKED  
APPROVED

AH/SC  
HLA  
-

SCALE  
1/8" = 1'-0"

SHEET

DATE  
PROJECT NUMBER  
HLA 0000000-00000

June 25, 2013

A-506