
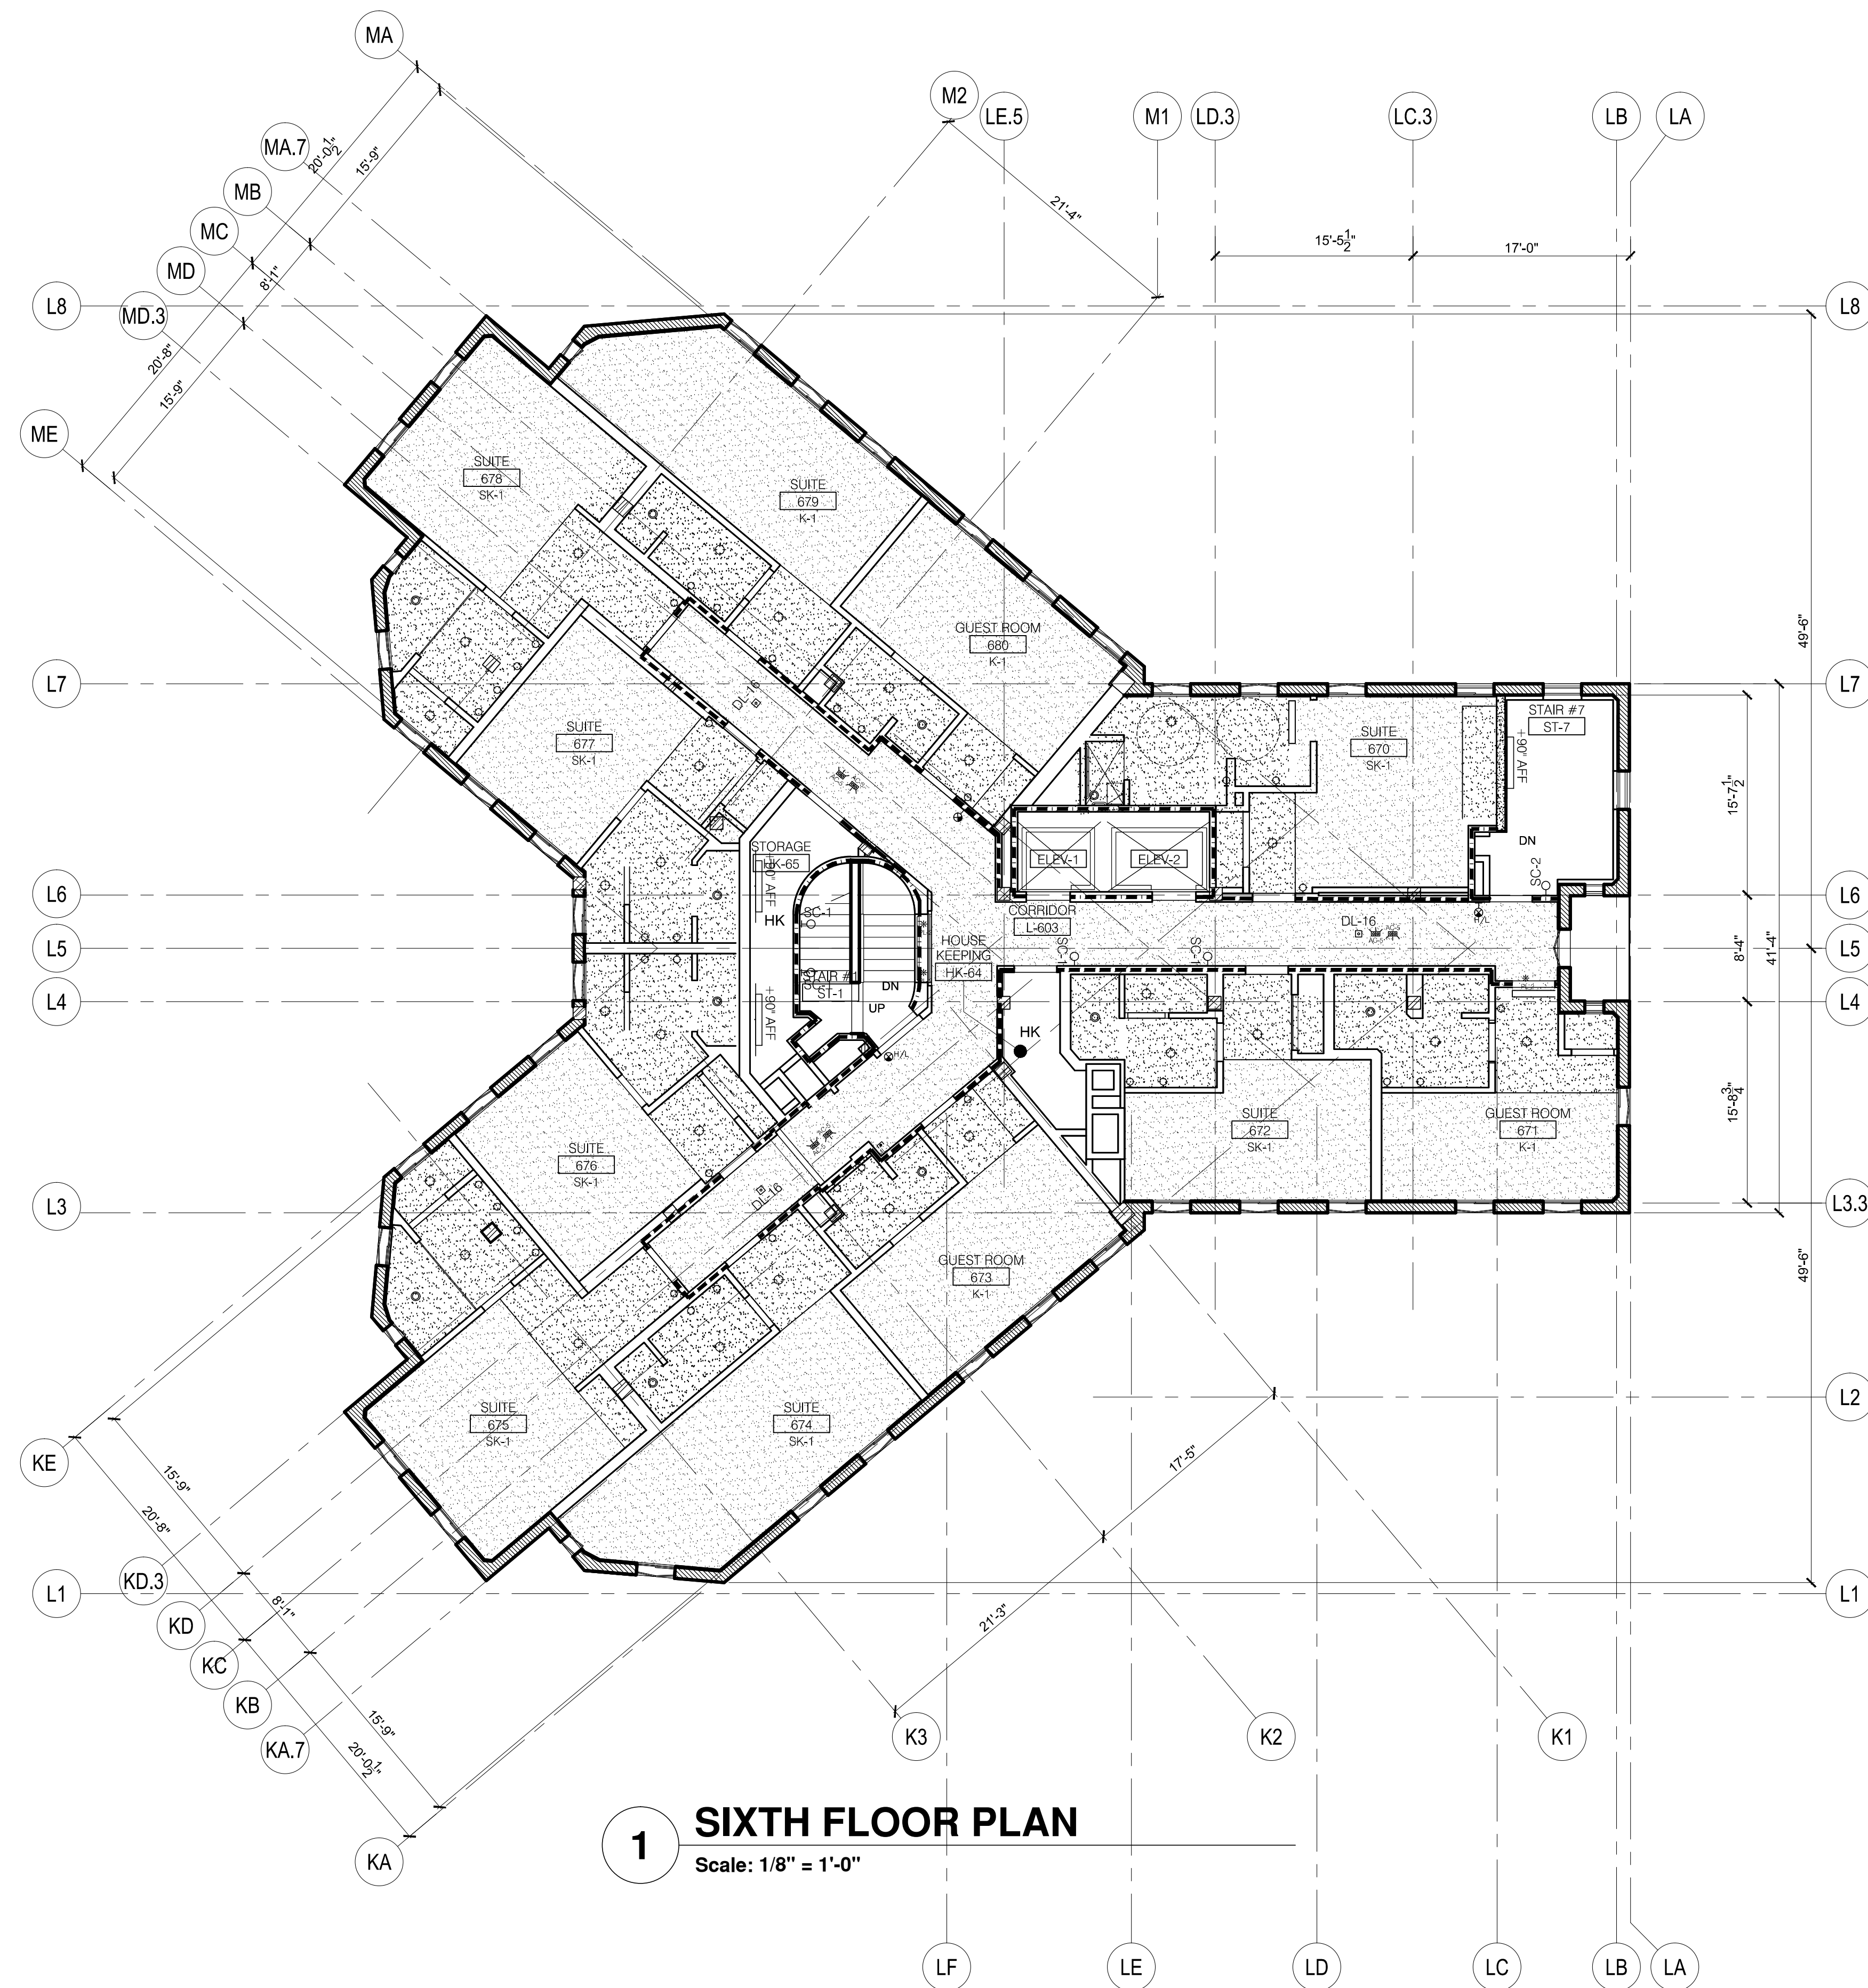


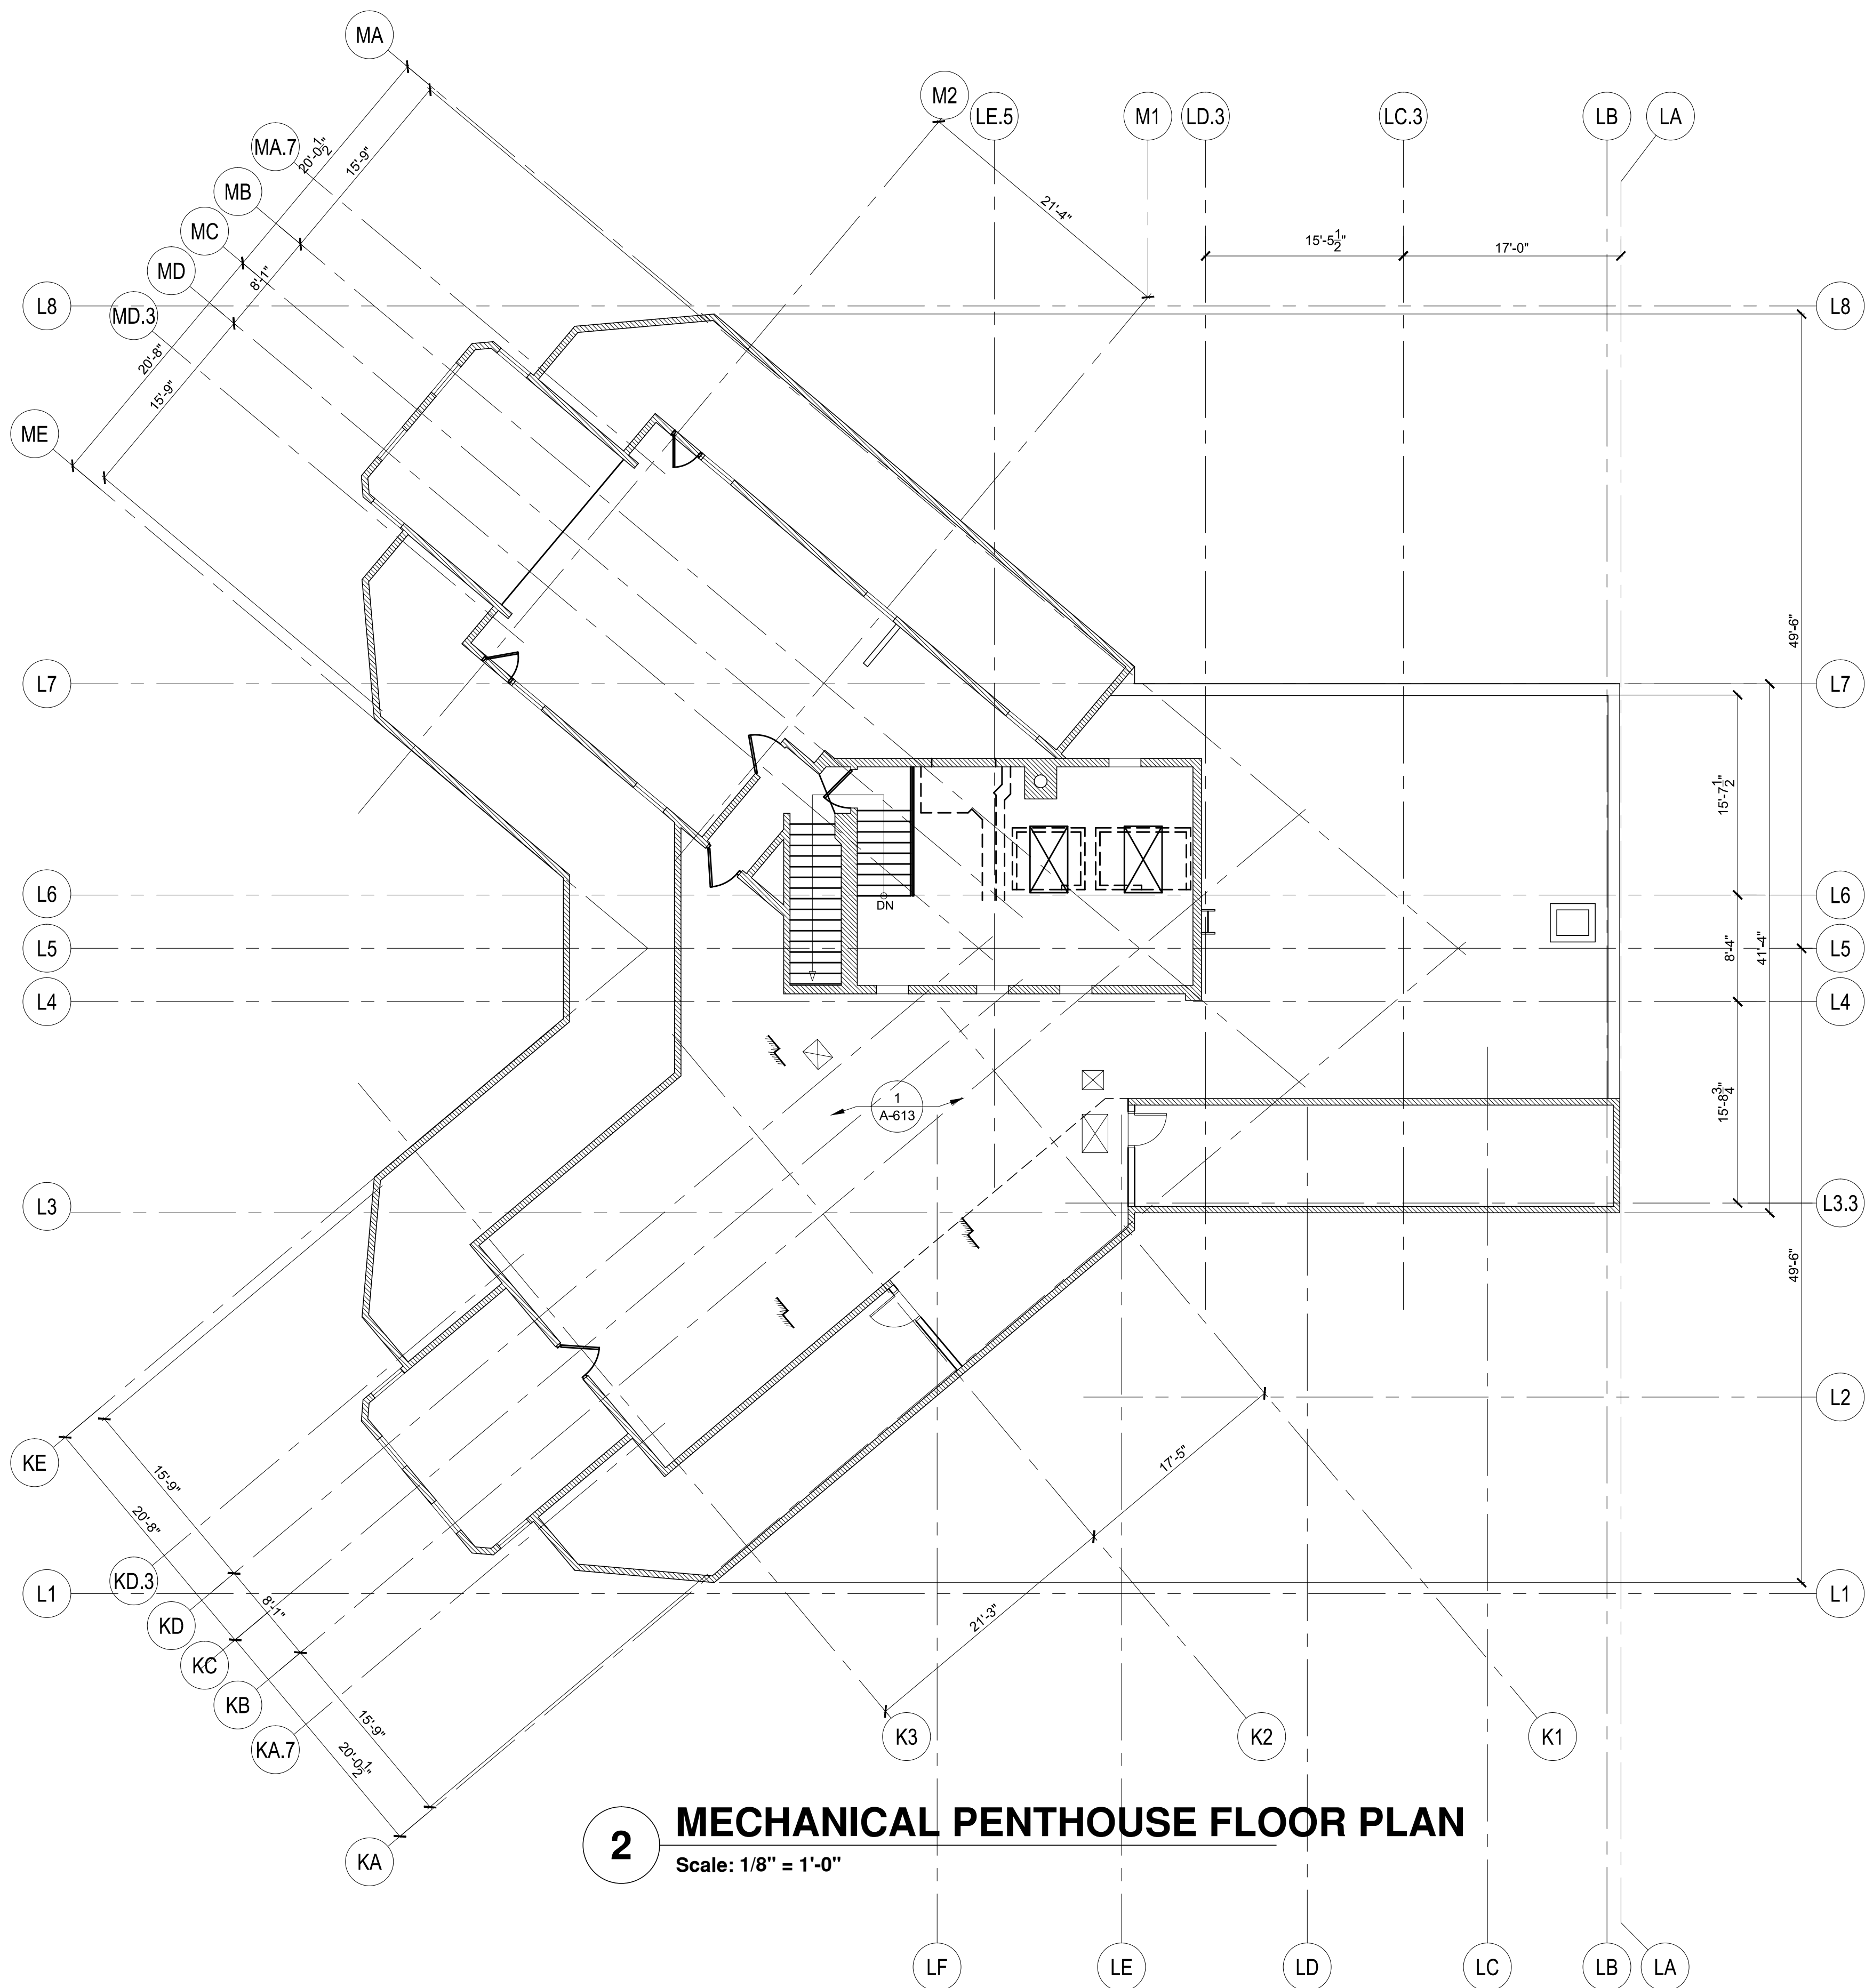

NOTE:
SEE ELECTRICAL DRAWINGS FOR FIXTURE
LAYOUT.

LIGHT FIXTURES LEGEND

RECESSED EXTERIOR PLASTER ACCESS PANEL	NEW EXTERIOR SCONCE EXSC-104	EXTERIOR TAPE LIGHT - E-2	ACCENT MIRROR LIGHT- ML-1
RECESSED STAINLESS STEEL ACCESS PANEL	EXISTING EXTERIOR SCONCE ESC-1 04	EXTERIOR STEP LIGHT- E-1	ACCENT LIGHT- AC-5
RECESSED DRYWALL ACCESS PANEL	EXTERIOR GROUND UP LIGHT - E-9	PENDANT LIGHT - 50W	ACCENT LIGHT- AC-1 THROUGH AC-4
IN WALL HORN STROBE, GRAINGER #16G826	EXTERIOR SURFACE MOUNTED - E-8	COVE LIGHTS - CO-1 THROUGH CO-3	PIN LIGHTS LIGHTS - PL-1 THROUGH PL-3
EXTERIOR FLOOD LIGHT	EXTERIOR DIRECTIONAL - E-6 or E-10	LOW LEVEL W/ SENSOR - LL-1	DOWN LIGHTS - DL-1 THROUGH DL-16
	EXTERIOR DOWN LIGHT - E-5	LINEAR CLOSET LIGHT- CL-1 OR CL-2	SPECIALTY PENDANT - 300W

SURFACE WALL MOUNTED - 50W	SC-1
SURFACE MOUNTED T8- 2X28 W	
PENDANT MOUNTED T8- 2X28 W	
SURFACE MOUNTED- SF-1	
2X4' FLUORESCENT - DC-2 OR DC-4	DC-2
2X2' FLUORESCENT - DC-1 OR DC-3	DC-1

REFLECTED CEILING PLAN FINISHES LEGEND

REFER TO SPECS DETAILS FOR ACCESS HATCH TYPES	CERAMIC TILE CEILING	LAY-IN ACOUSTICAL TILE CEILING
EXPOSE STRUCTURE (ABOVE)	EXPOSE STRUCTURE (ABOVE)	SUSPENDED GYPSUM BOARD CEILING (USE W.R. GYP. BD. AT WET AREAS)
EXTERIOR CEM. PLASTER - SMOOTH TROWEL FIN.	EXTERIOR CEM. PLASTER - SMOOTH TROWEL FIN.	NO CEILING, OPEN TO STRUCTURE ABOVE

REVISION	DATE	DESCRIPTION
1	05/07/2015	MECHANICAL
2	06/04/2015	MECHANICAL
3	06/04/2015	MECHANICAL
4	06/04/2015	MECHANICAL
5	06/04/2015	MECHANICAL



howard laks architects
1545 hewlett street
santa monica, ca 90401
voice : 310-393-4465
fax : 310-393-2230

CONSULTANTS

710 WILSHIRE BOULEVARD
MIXED-USE HOTEL PROJECT
SANTA MONICA - CALIFORNIA 90401
LANDMARK 6TH & 7TH FLOOR RCP

DRAWN	SC
CHECKED	HLA
APPROVED	
SCALE	1/8" = 1'-0"
SHEET	A-517
DATE	June 25, 2013
PROJECT NUMBER	HLA 0000000-00000