


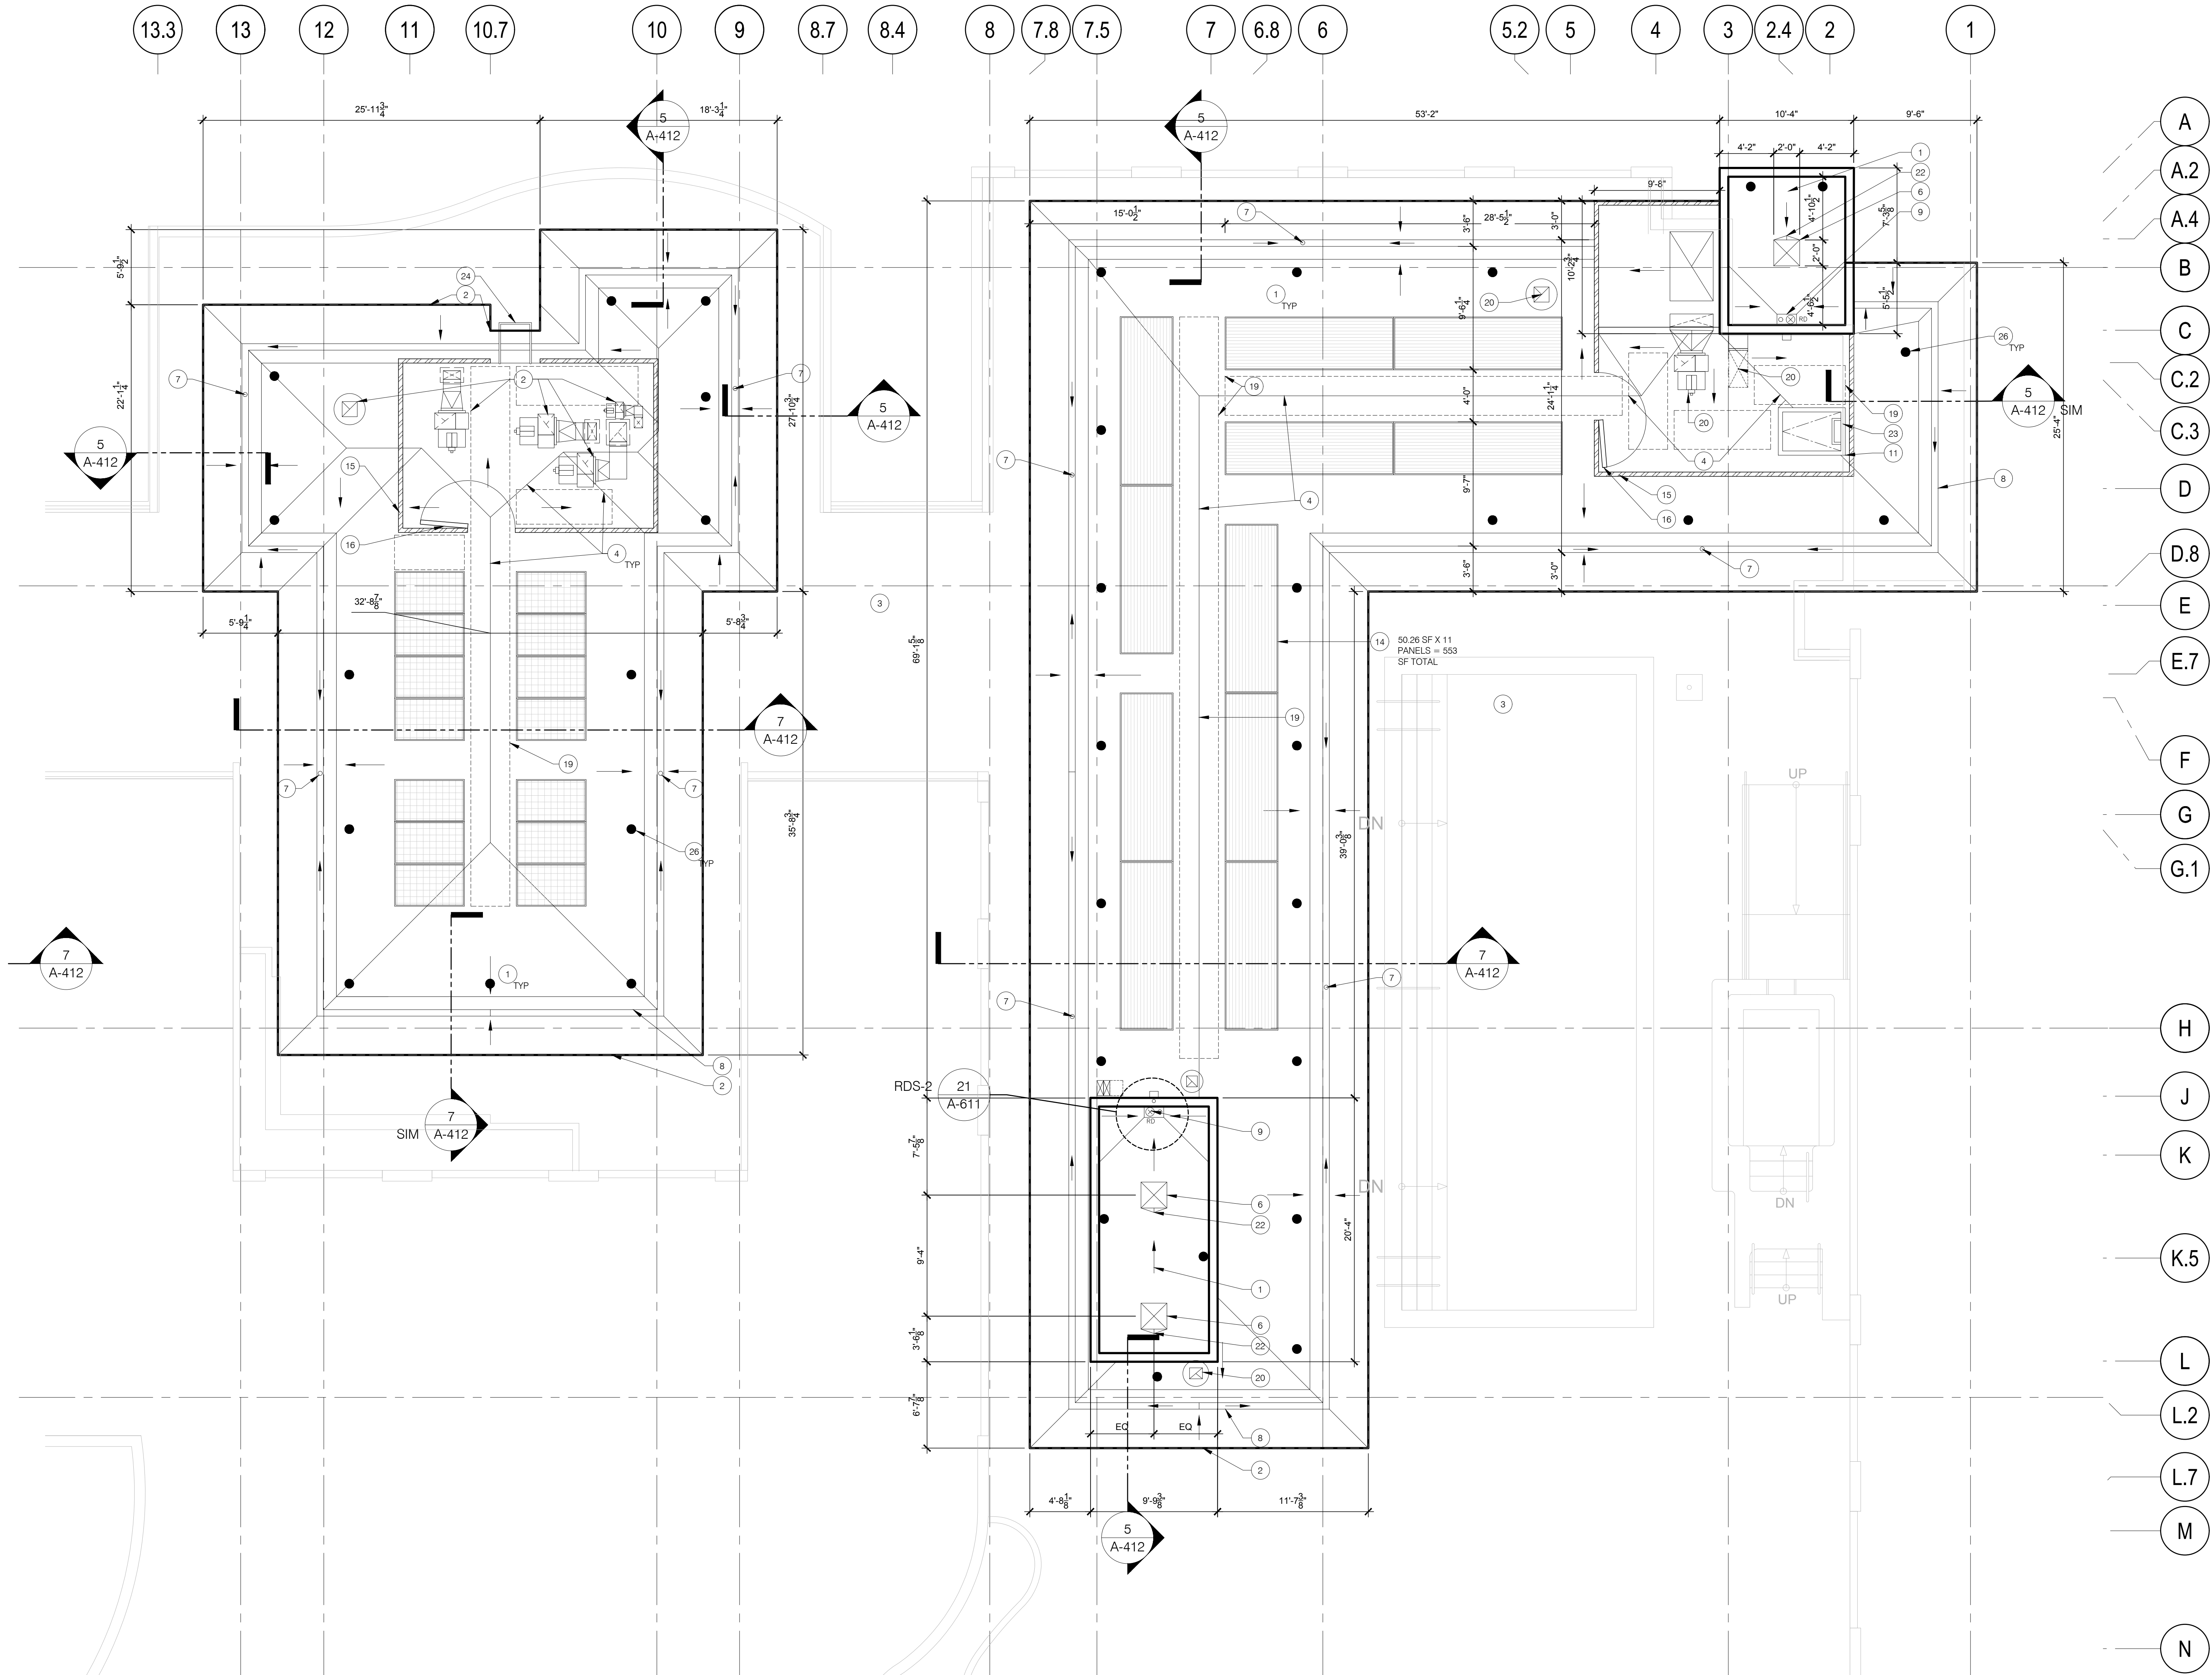

ROOF PLAN KEYNOTE LEGEND

SAFETY RAIL, MIN 42" HIGH	25	WALKING PADS	19	SOLAR PANEL	13	DOWNSPOUT	7	SINGLE PLY ROOF OVER STRUCTURAL FOAM	1
TIE BACK ANCHORS 5,400 LBS. ULTIMATE LOAD ANY DIRECTION SEE DTL 20/A-611	26	MECHANICAL EQUIPMENT, SEE MECHANICAL DWGS	20	SOLAR WATER HEATER SYSTEM PANELS	14	GUTTER	8	EDGE OF ROOF	2
				LOUVERED MECHANICAL SCREEN WALL, 42" HIGH MIN.	15	COMBINED ROOF DRAIN & OVERFLOW DRAIN	9	OPEN TO BELOW	3
		CRICKET/BUILT-UP SLOPE	22	ACCESS GATE	16	EDGE OF CLADDING	10	RIDGE LINE	4
		FIXED LADDER BELOW, ALACO MODEL# 560	23			ROOF HATCH, SEE DTL 27/A-611	11	ROOF PARAPET, SEE DTL 28/A-611	5
		FIXED LADDER W/ HANDRAILS OVER ROOF & SECURITY DOOR, ALACO MODEL# 561	24					ELEVATOR VENT- 24"X24", SEE DTL 14/A-611	6

ENLARGED ROOF PLAN - NEW CONSTRUCTION

REVISIONS	DATE	DESCRIPTION
1	05/07/2013	MECHANICAL
2	08/04/2013	MECHANICAL
3	10/29/2013	MECHANICAL
4	05/27/2013	MECHANICAL



howard laks architects
1345 liveith street
santa monica, ca 90401
voice : 310-393-4465
fax : 310-393-2230

CONSULTANTS

710 WILSHIRE BOULEVARD
MIXED-USE HOTEL PROJECT
SANTA MONICA - CALIFORNIA, 90401
ENLARGED ROOF PLANS

DRAWN	SHI
CHECKED	HLA
APPROVED	
SCALE	NTS
SHEET	

A-615

DATE	June 25, 2013
PROJECT NUMBER	HLA 0000000-00000

3/16" = 1'-0"