


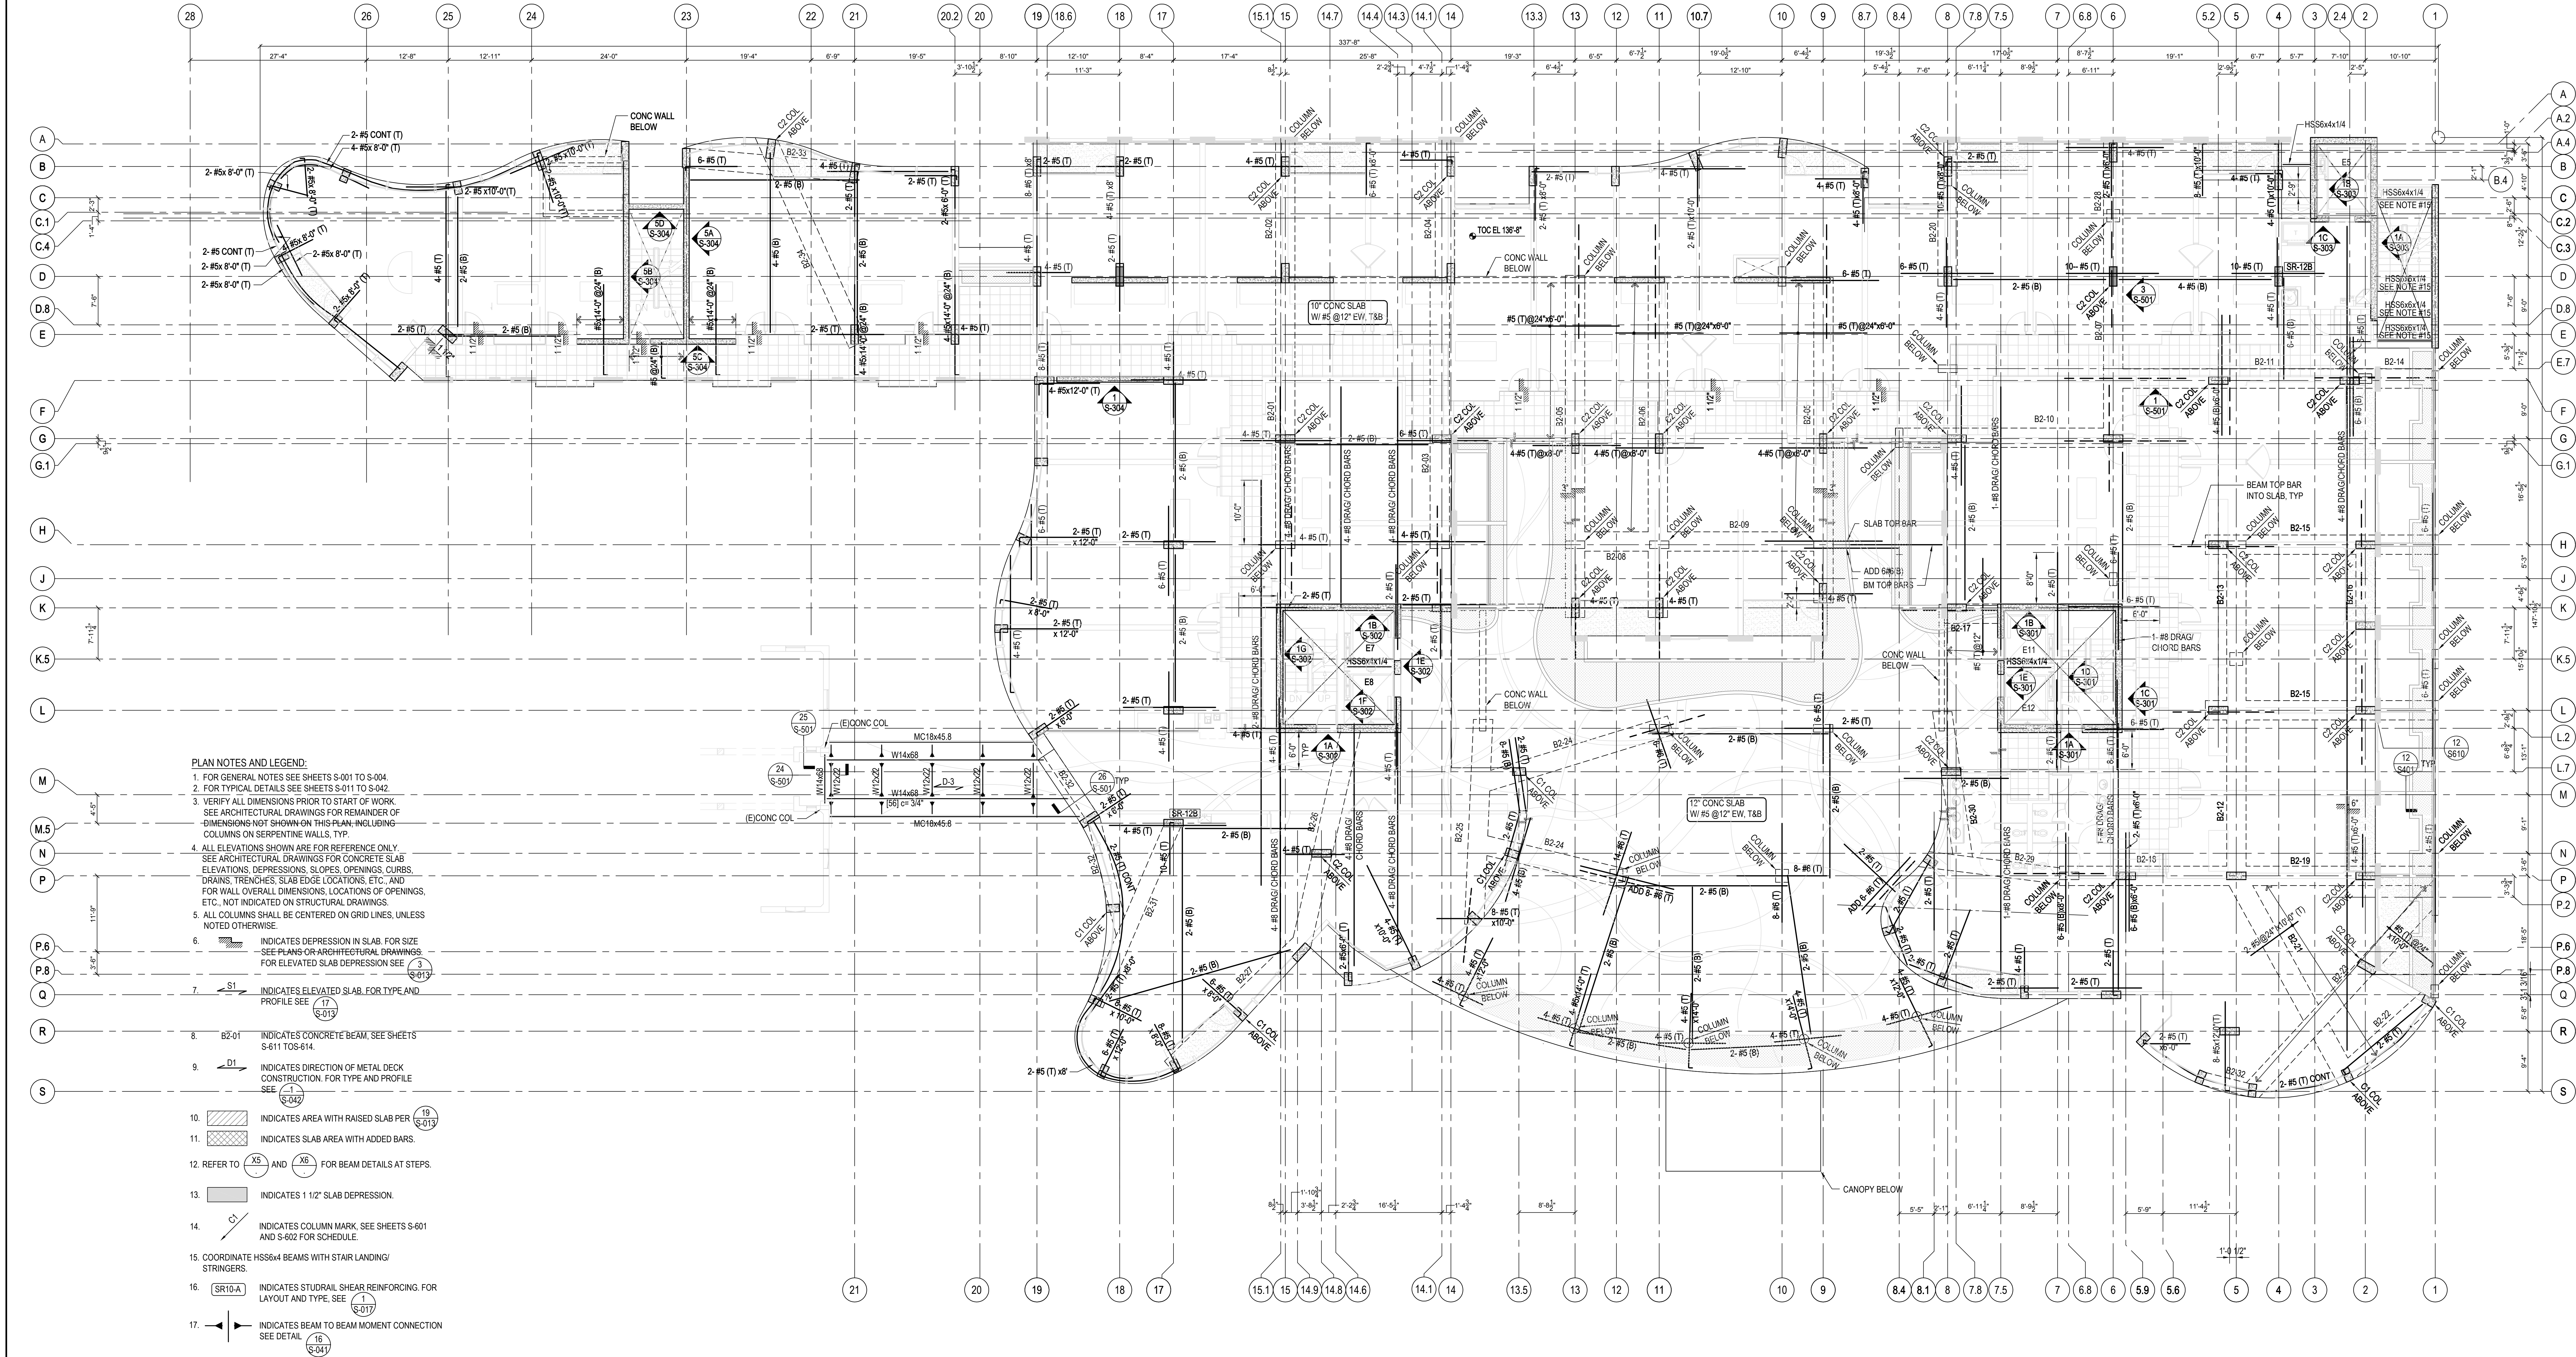

REVISIONS

NO.	DATE	DESCRIPTION
1	05/07/2015	Addendum 02
2	09/04/2015	Addendum 03
3	09/23/2015	Addendum 04
4	09/27/2015	Addendum 05

hla

howard laks architects

voice : 310-392-4465
santa monica, ca 90401
fax : 310-392-2230

CONSULTANTS

158 N. Lugo Avenue
Pasadena, California 91101
Pasadena, California 91101
Pasadena, California 91101

so

solari bouquet

architectural engineering

18 Job No: 2002

710 WILSHIRE BOULEVARD

MIXED-USE HOTEL PROJECT

SANTA MONICA - CALIFORNIA 90401

SECOND FLOOR FRAMING PLAN

PROFESSIONAL SEAL

DATE

CHECKED

APPROVED

SCALE

1/8" = 1'-0"

SHEET

S-208

DATE

June 25, 2013

PROJECT NUMBER

HLA 0000000-00000