


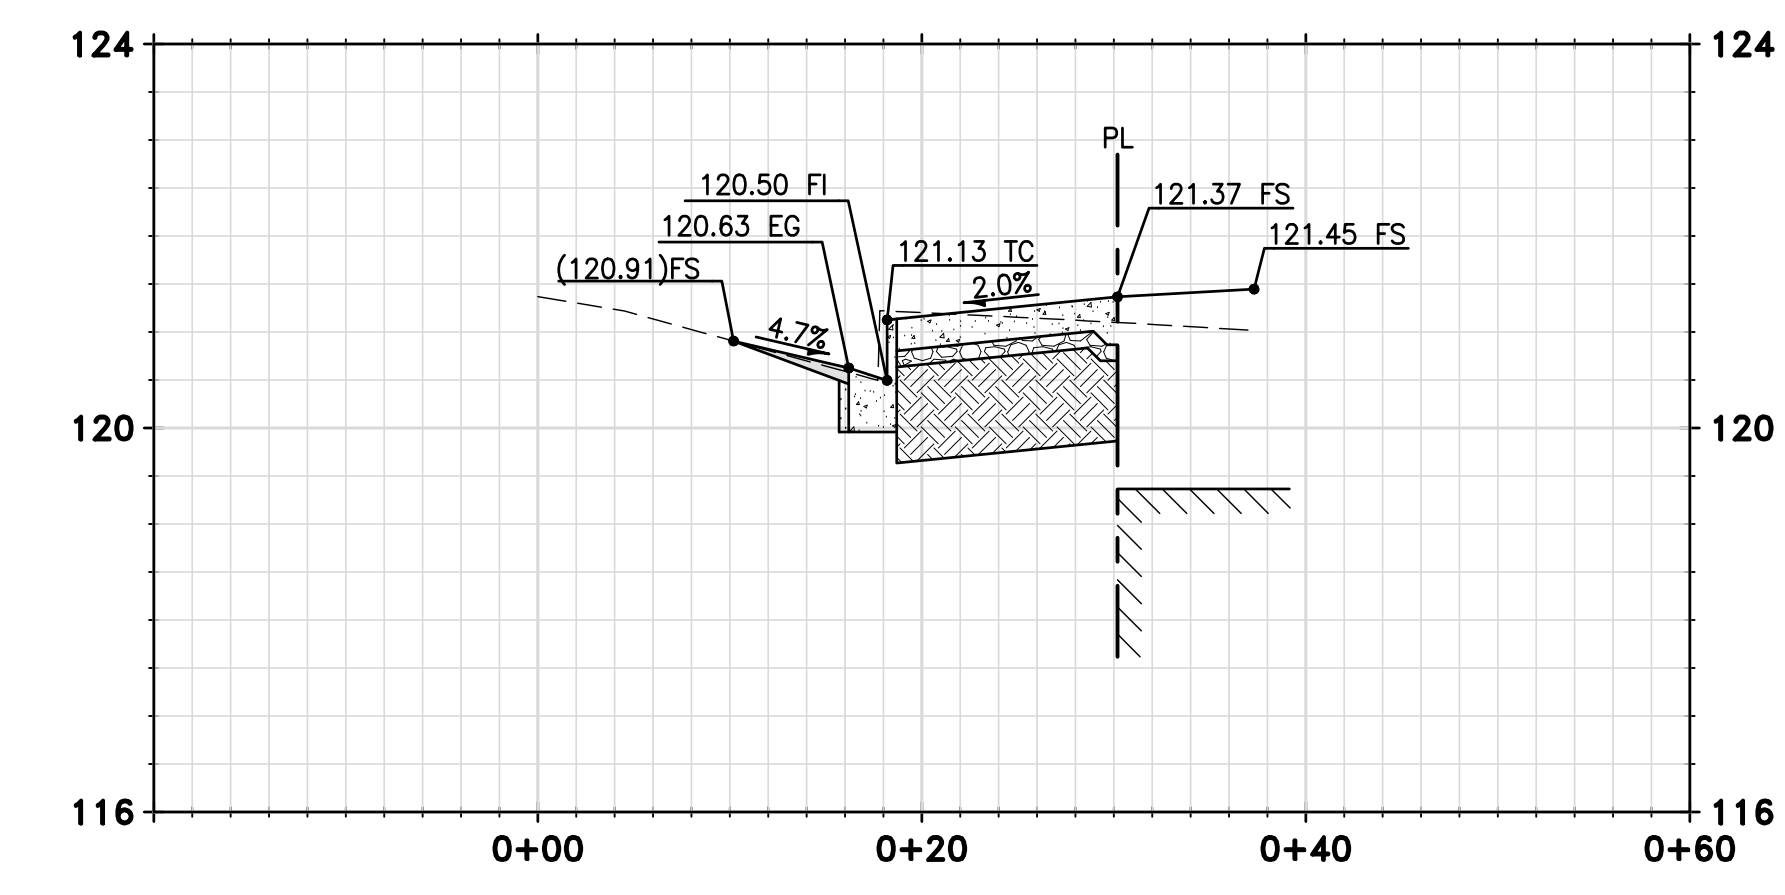


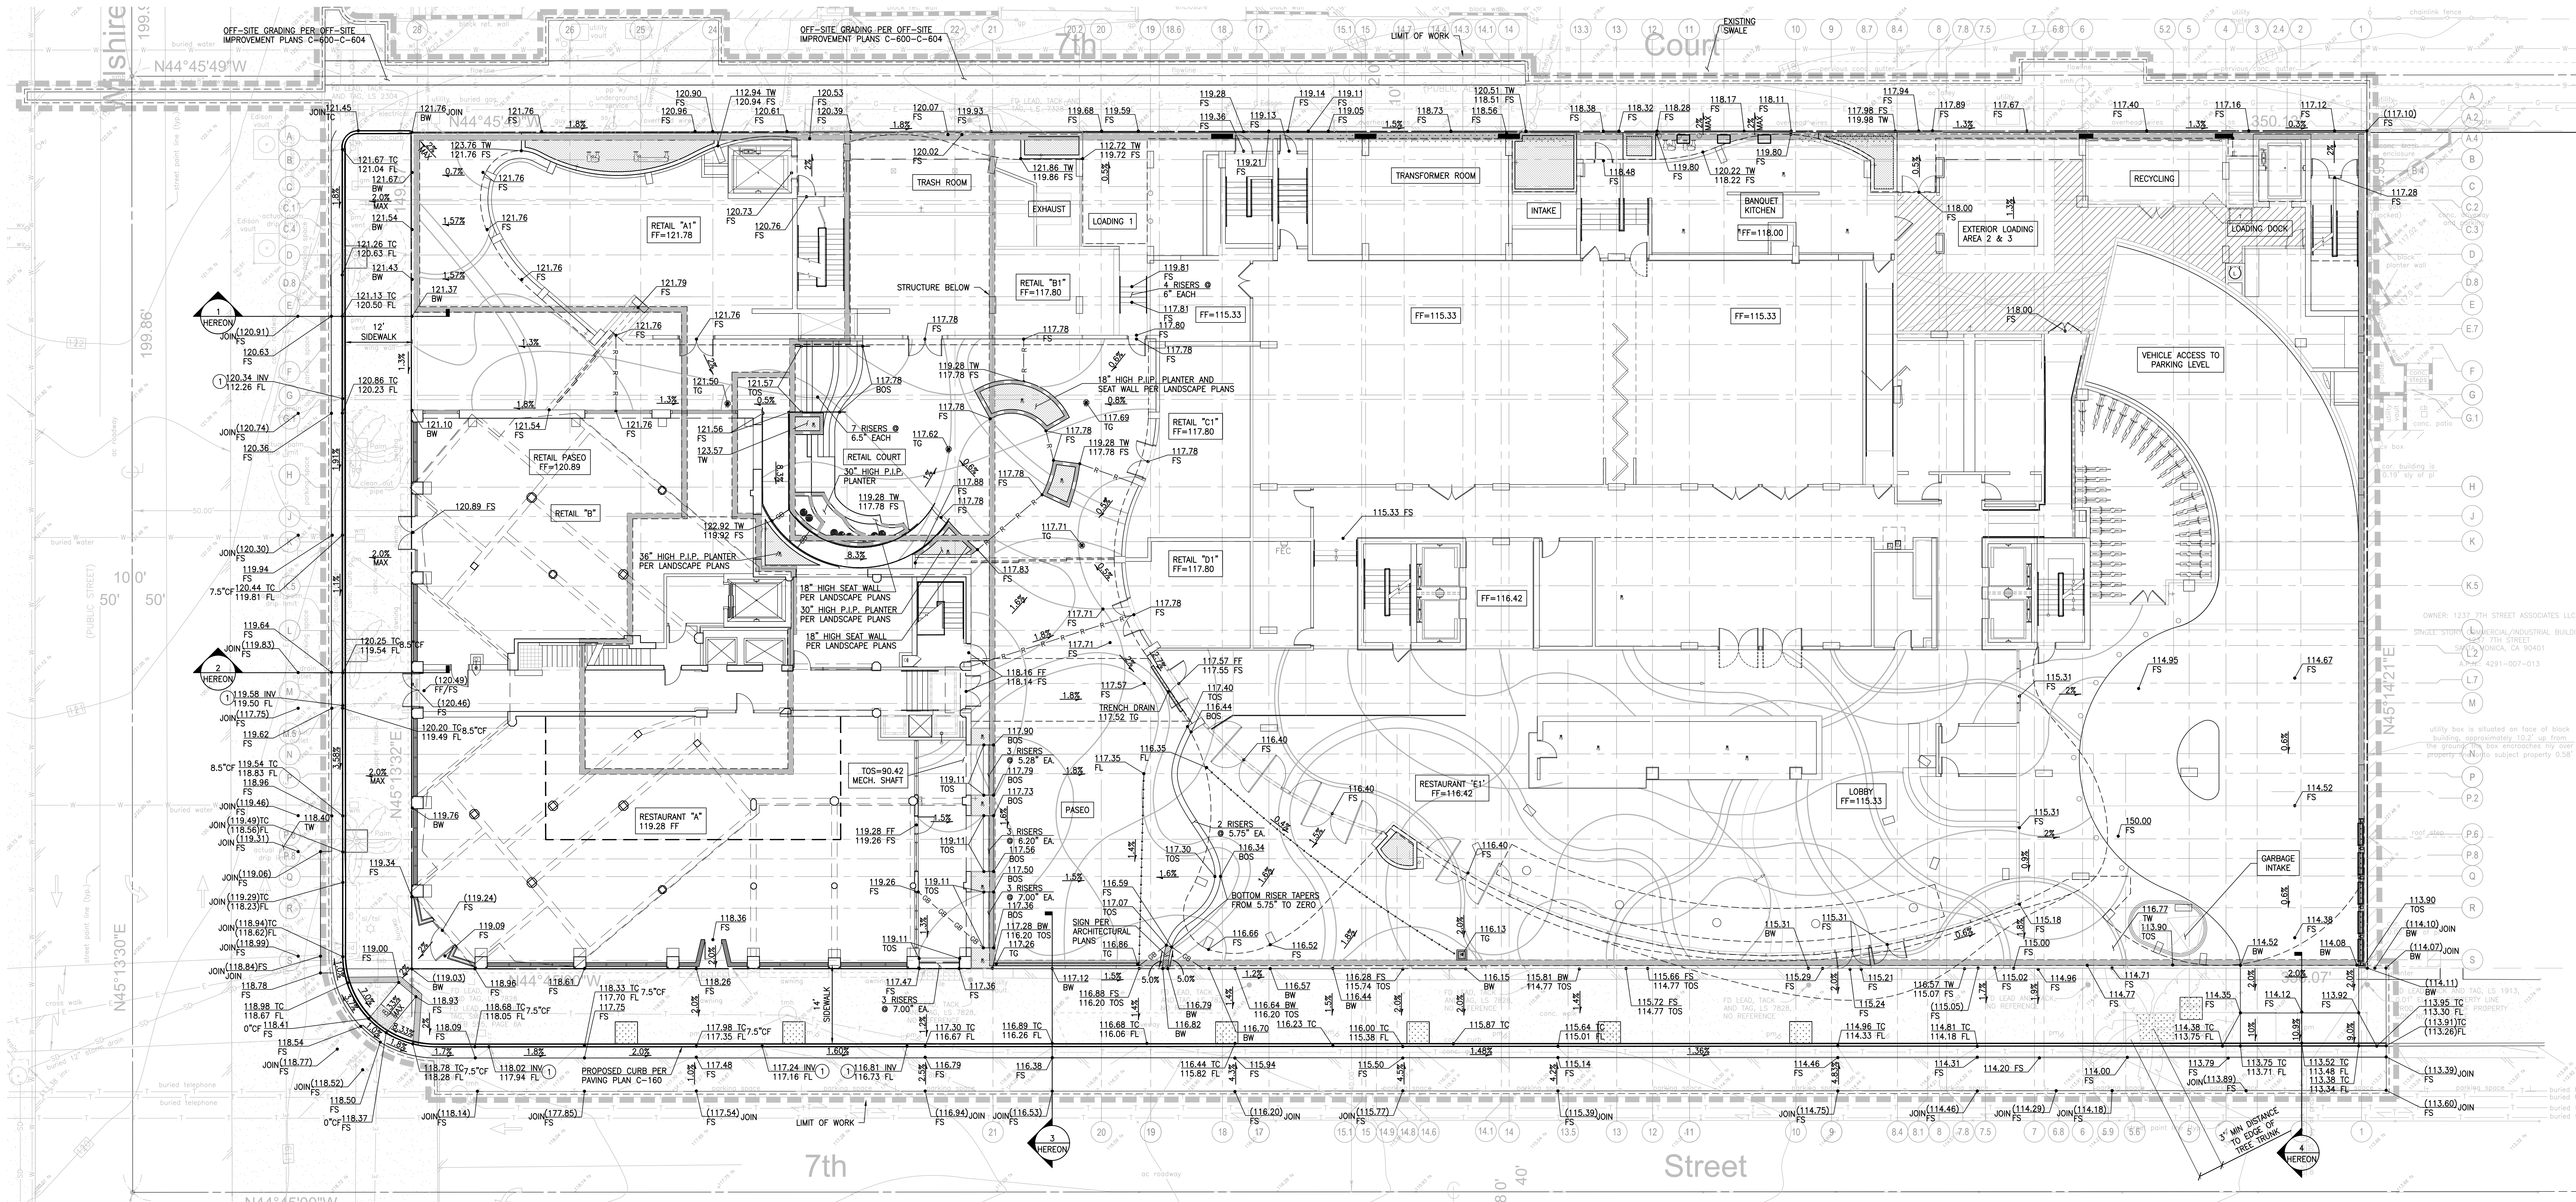


GR SECTION 1
HORIZONTAL SCALE: 1"=10'
VERTICAL SCALE: 1"=2'

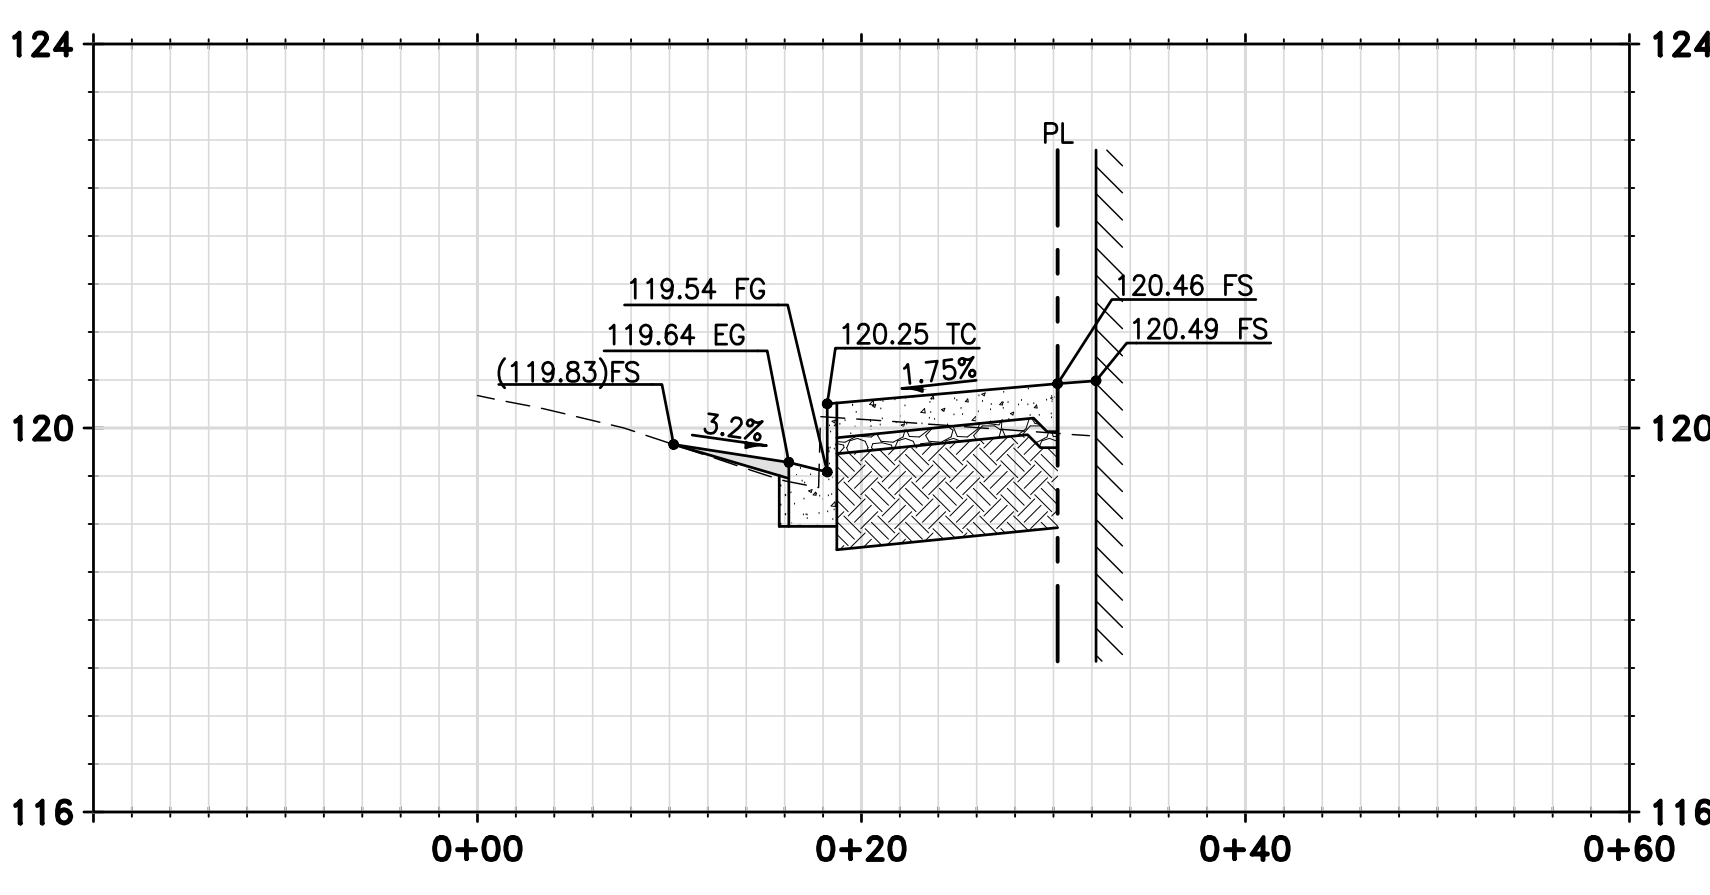

GR SECTION 2
HORIZONTAL SCALE: 1"=10'
VERTICAL SCALE: 1"=2'

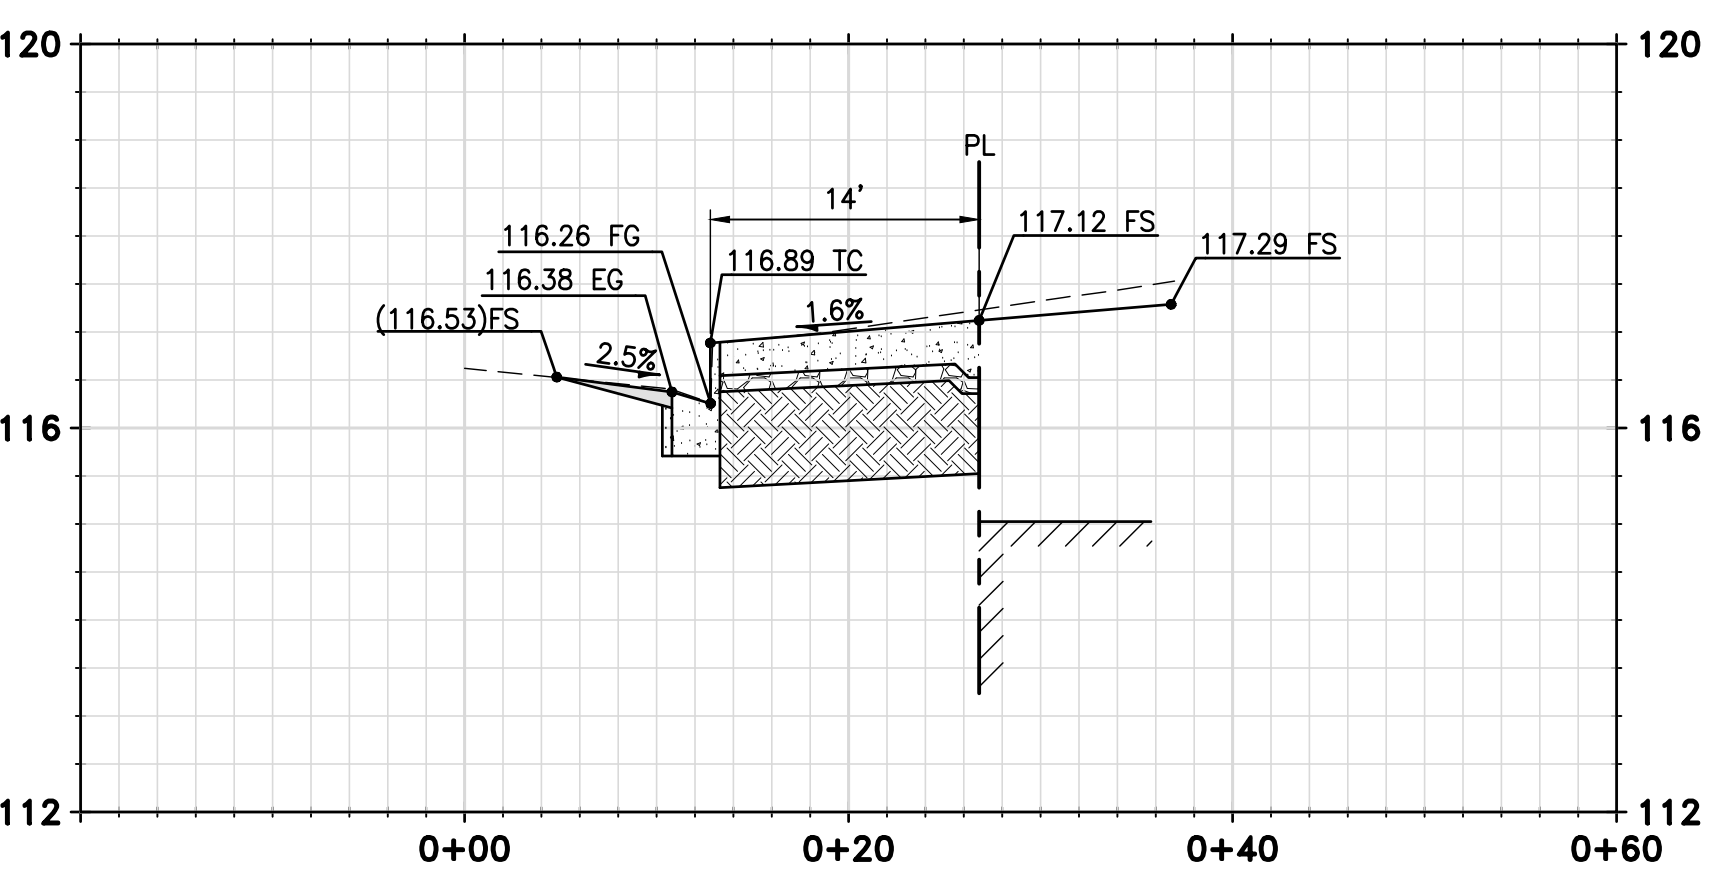

GR SECTION 3
HORIZONTAL SCALE: 1"=10'
VERTICAL SCALE: 1"=2'

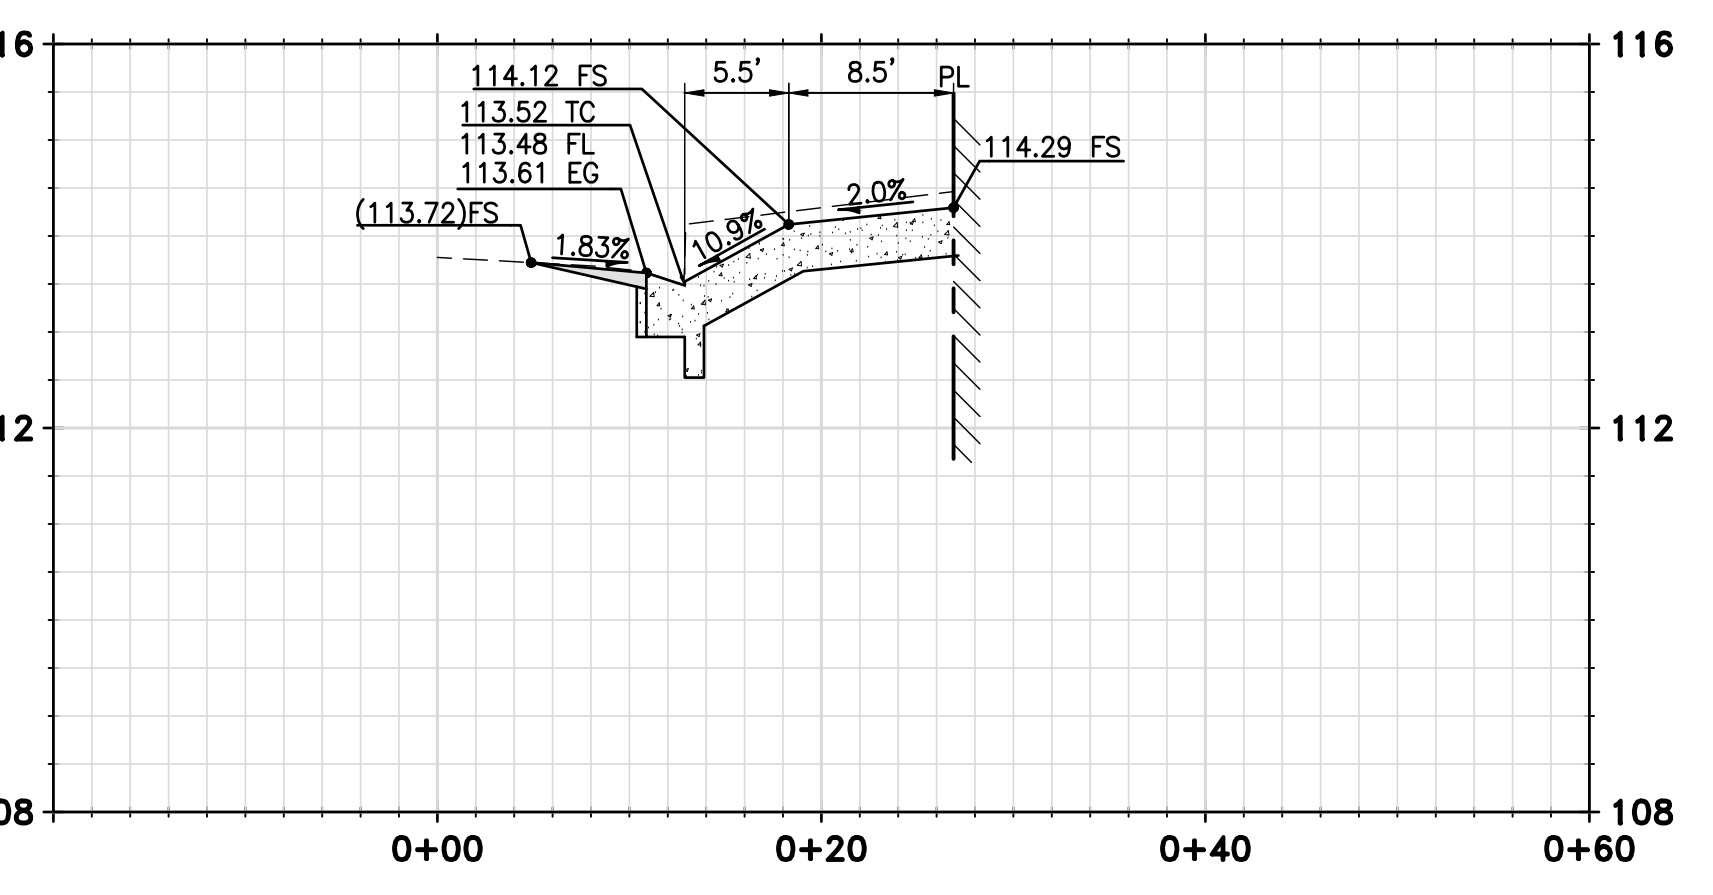

GR SECTION 4
HORIZONTAL SCALE: 1"=10'
VERTICAL SCALE: 1"=2'

LEGEND

- LIMIT OF WORK
- STRUCTURE BELOW
- SAWTOOTH AND JOIN LINE
- LANDSCAPE WALL PER LANDSCAPE PLANS
- SEATWALL PER LANDSCAPE PLANS
- PLANTER PER LANDSCAPE PLANS

GRADING PLAN NOTES

- 1. ADJUST EXISTING STORM DRAIN TO NEW FLOW LINE ELEVATION.

