
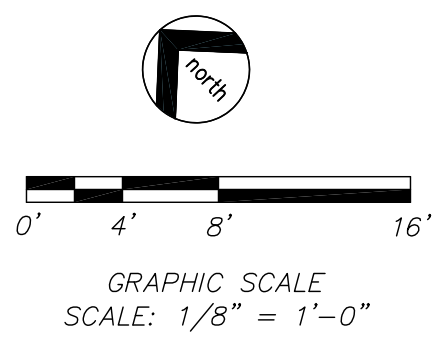
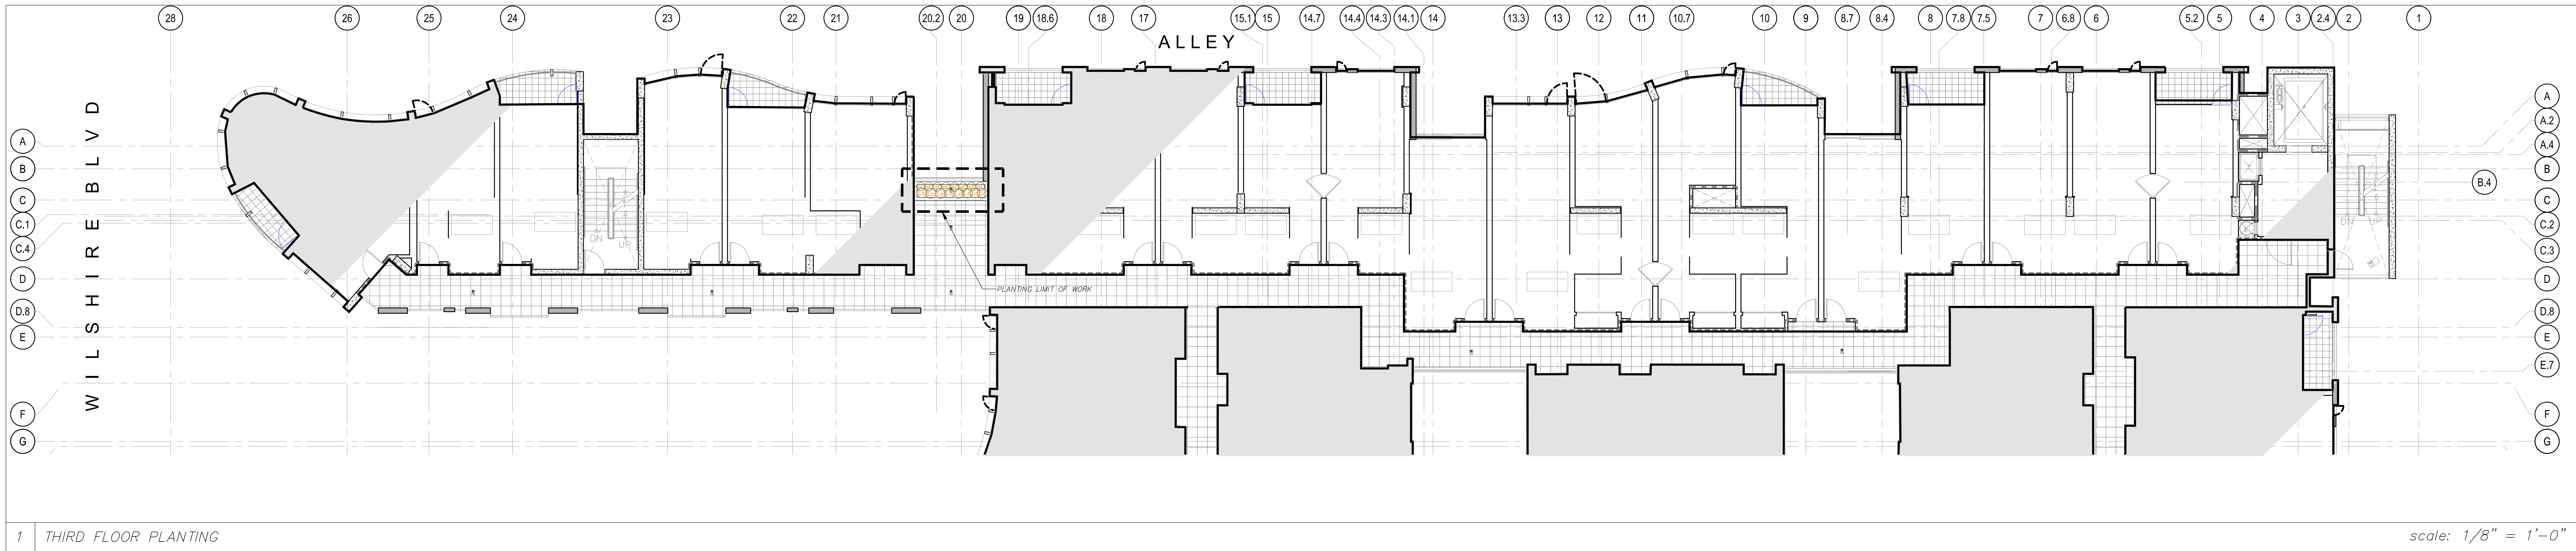


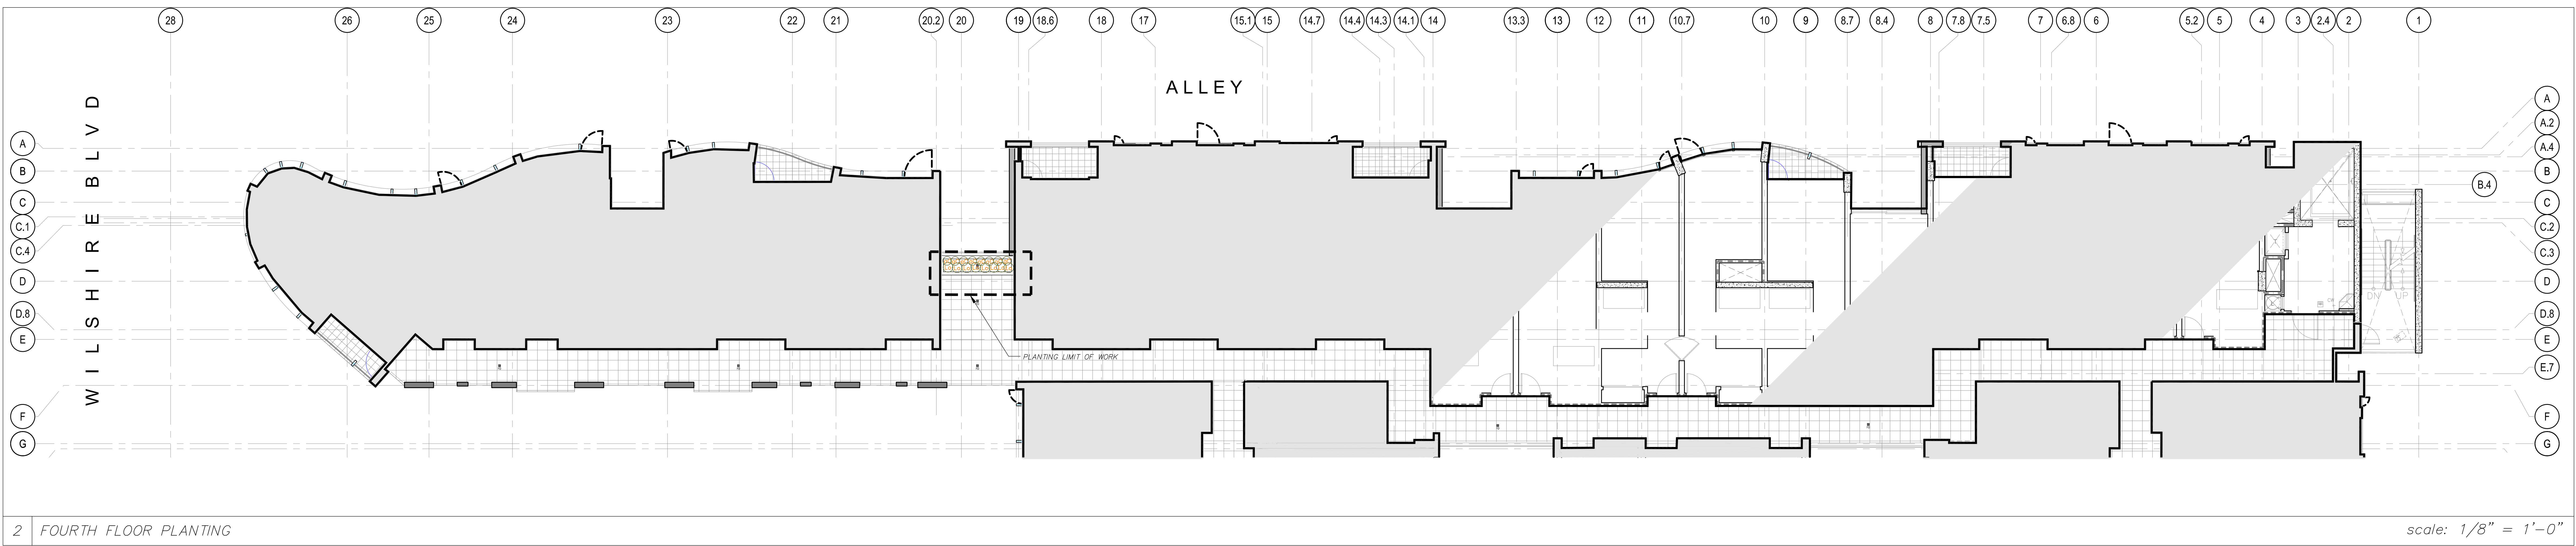

NOTE:
SEE SHEET L306 FOR PLANT SCHEDULE

DESCRIPTION
Alameda 02
Alameda 03
Alameda 04
Alameda 05
Alameda 06

REVISIONS
BY DATE
15/07/2013
15/07/2013
15/07/2013
15/07/2013
15/07/2013

hla
howard lars architects
1545 Wilshire Street
Santa Monica, CA 90401
voice + 310-351-4455
fax + 310-351-2230

CONSULTANTS

710 WILSHIRE BOULEVARD
MIXED-USE HOTEL PROJECT
SANTA MONICA - CALIFORNIA 90401
THIRD AND FOURTH FLOOR PLANTING PLAN

DRAWN: GS
CHECKED: -
APPROVED: -
SCALE: 1/8" = 1'-0"
SHEET: L-302
DATE: June 25, 2013
PROJECT NUMBER: HLA 000000-00000