



2 | SIXTH FLOOR PLANTING

scale: 1/8" = 1'-0"

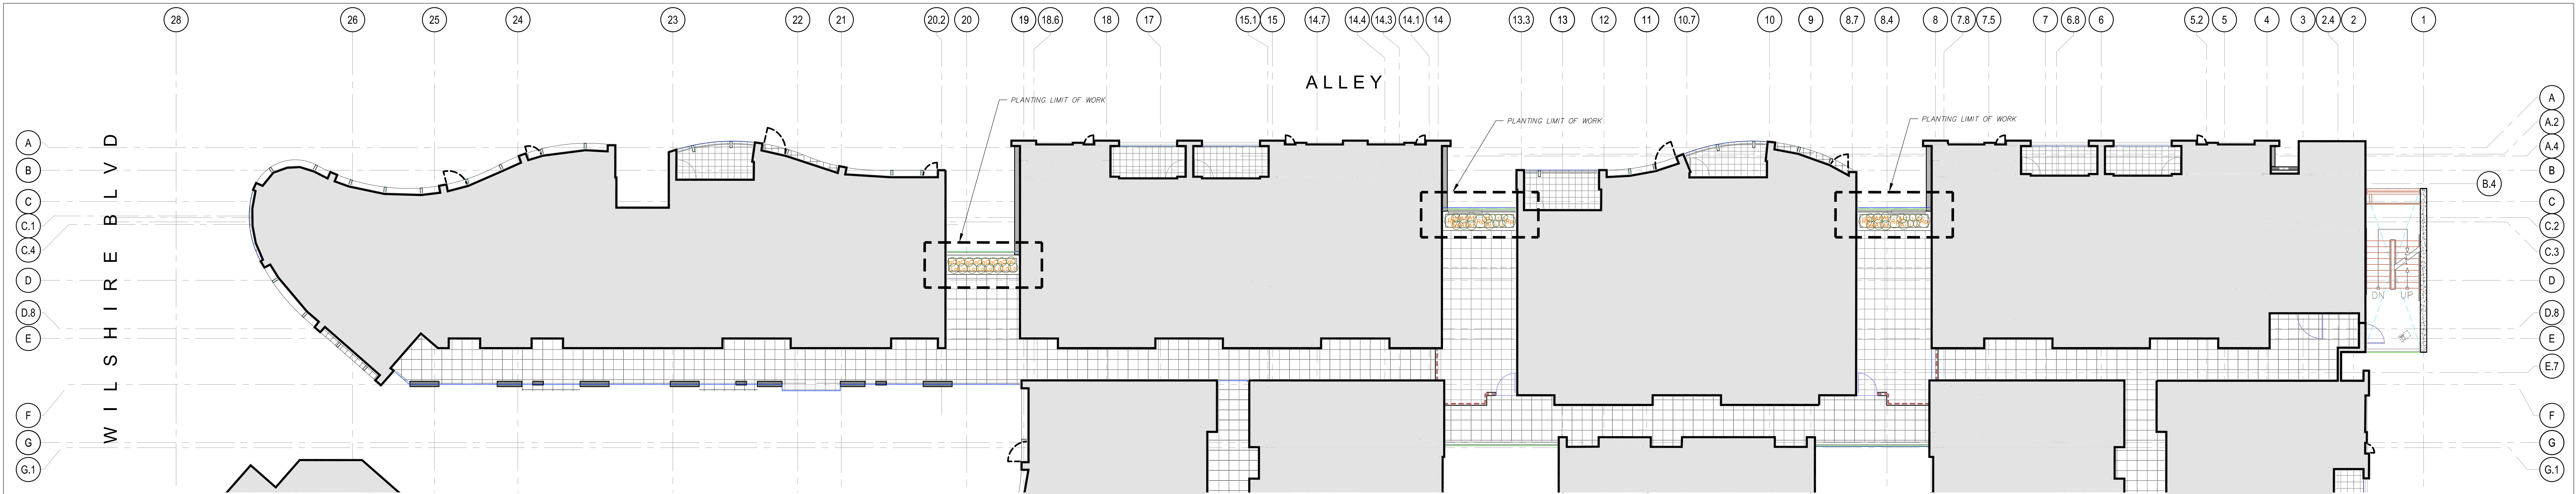

1 | FIFTH FLOOR PLANTING

scale: 1/8" = 1'-0"

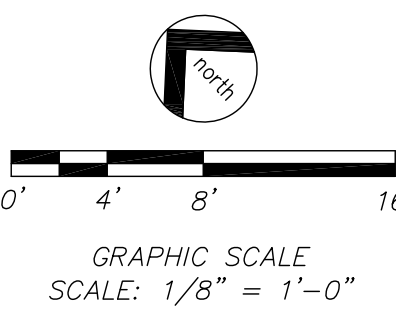

NOTE:
SEE SHEET L306 FOR PLANT SCHEDULE

DESCRIPTION
Alameda 02
Alameda 03
howard laks architects
1545 Wilshire Street
Santa Monica, CA 90401
Tel: 310-353-4455
Fax: 310-353-2230

CONSULTANTS

710 WILSHIRE BOULEVARD
MIXED-USE HOTEL PROJECT
SANTA MONICA - CALIFORNIA 90401
FIFTH AND SIXTH FLOOR PLANTING PLAN

DRAWN: GS
CHECKED: -
APPROVED: -
SCALE: 1/8" = 1'-0"
SHEET: L-303
DATE: June 25, 2013
PROJECT NUMBER: HLA 000000-00000