





REVISION	DATE	DESCRIPTION
1	05/07/2015	Medium 02
2	09/04/2015	Medium 03
3	10/20/2015	Medium 04
4	05/27/2016	Medium 05

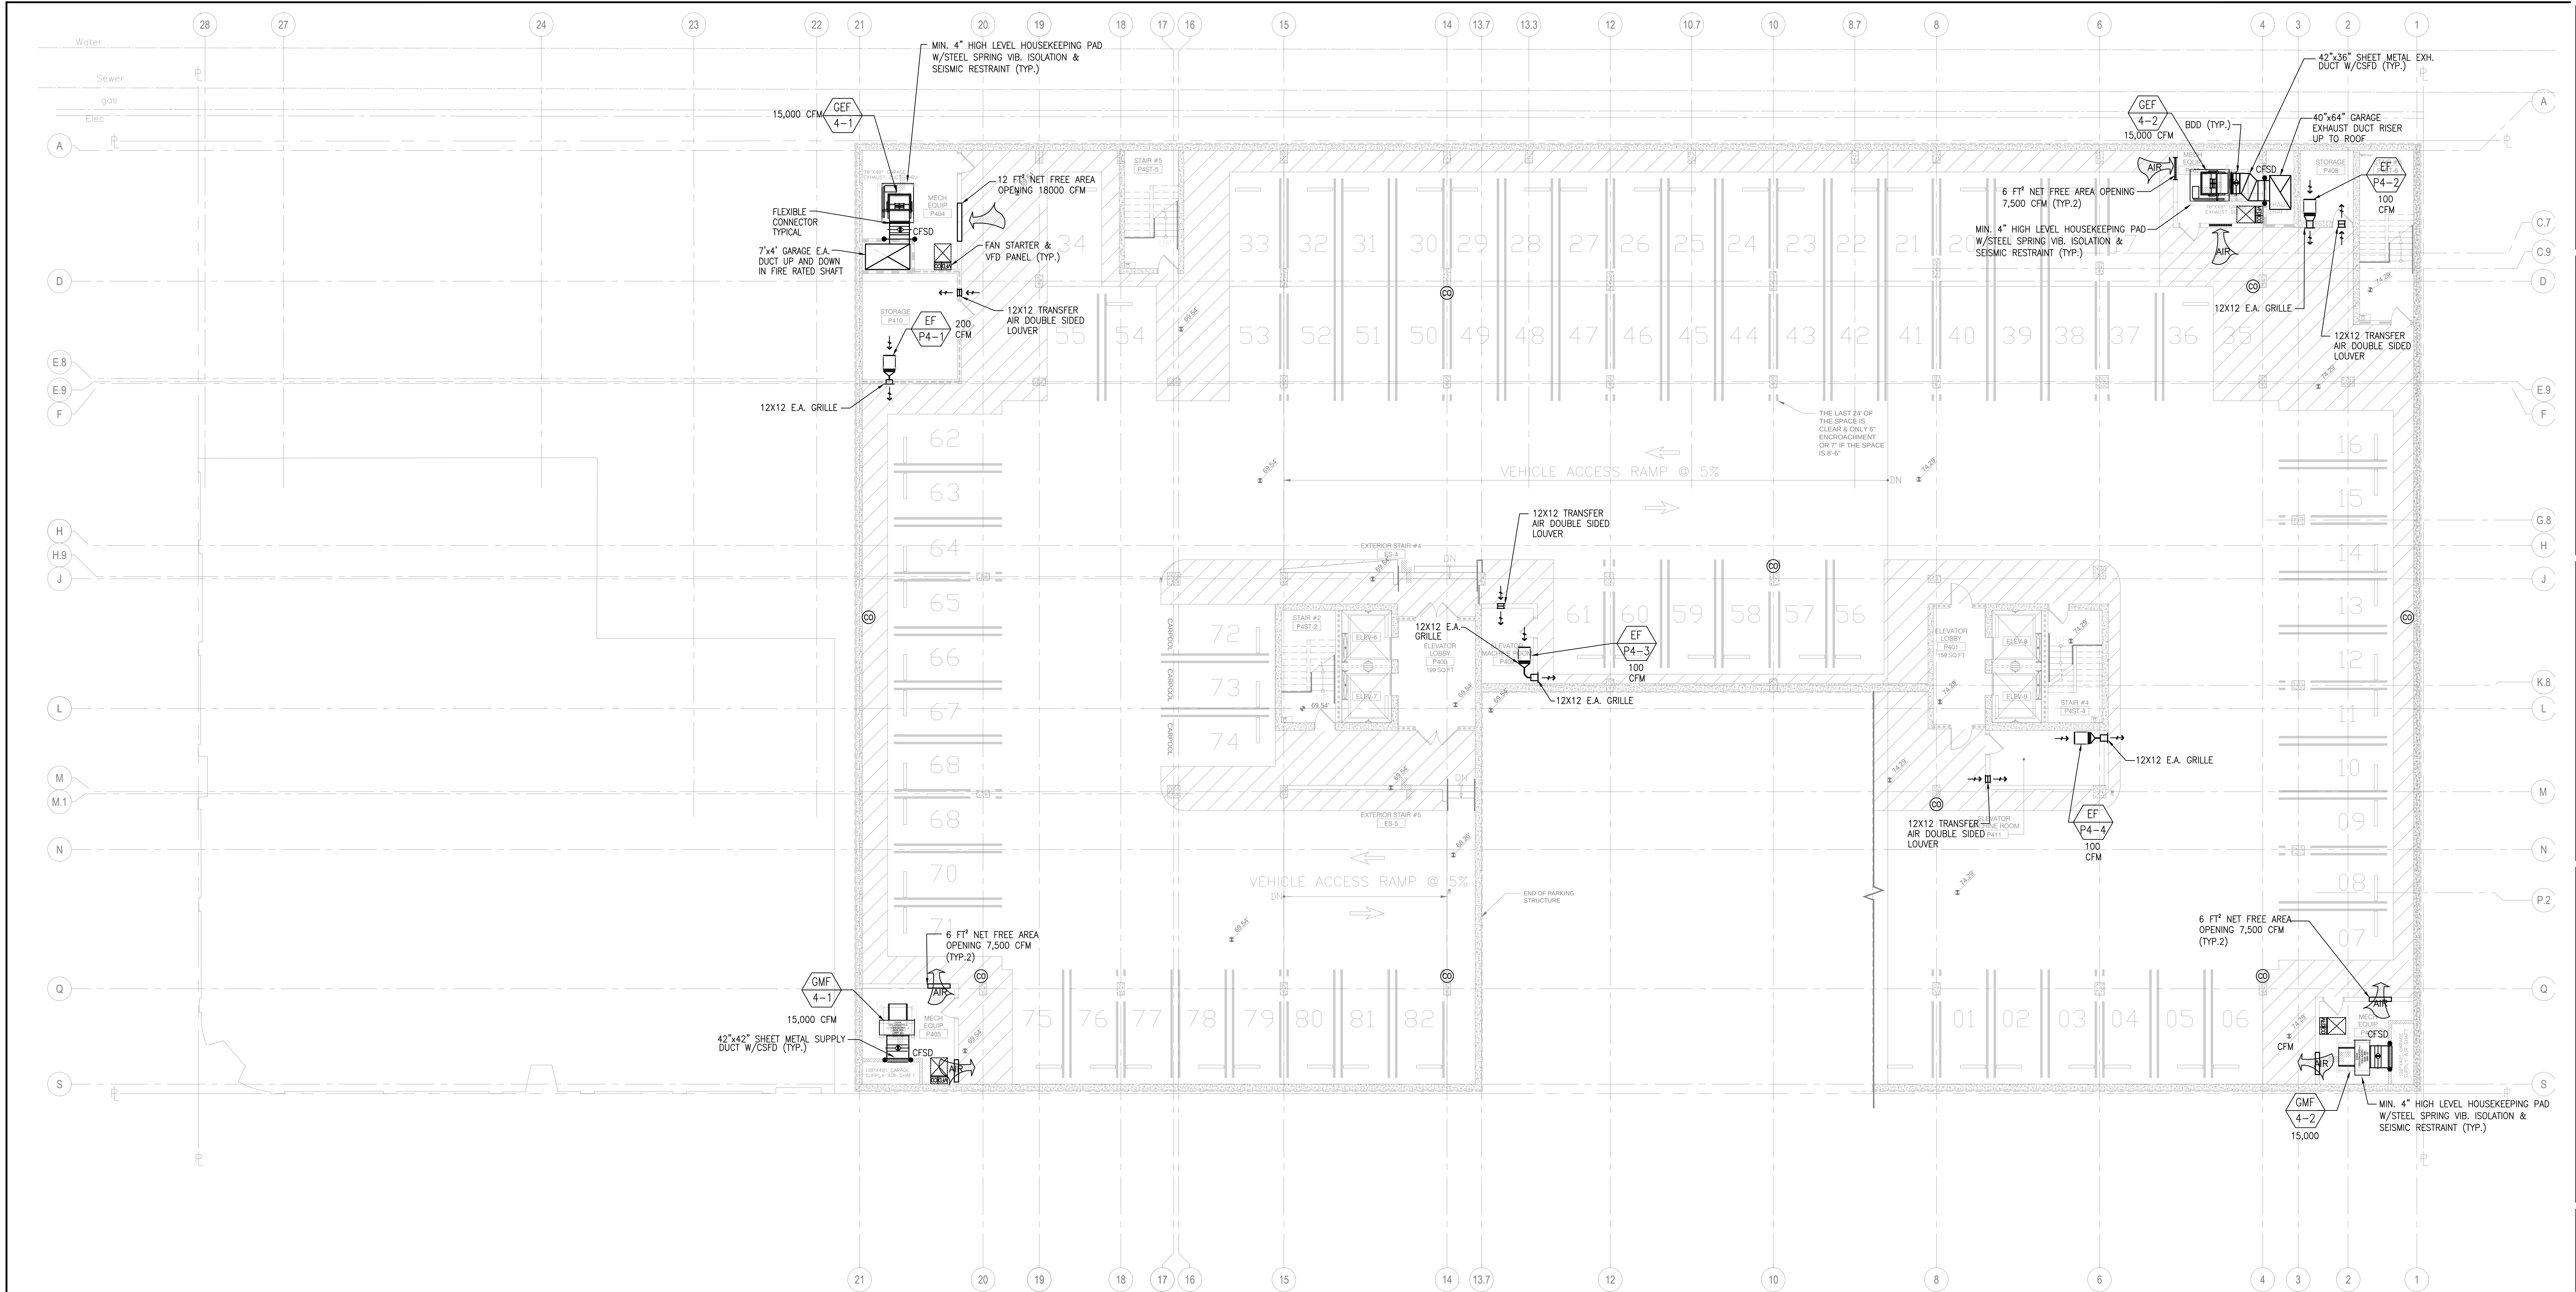

howard laks architects
1545 tenth street
santa monica, ca 90401
voice : 310-393-4465
fax : 310-393-2230

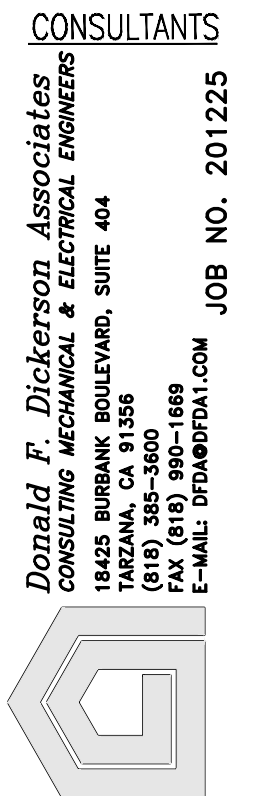

Donald F. Dickerson, Architect
CONSULTING MECHANICAL & ELECTRICAL ENGINEERS
11222 WILSHIRE BLVD., SUITE 404
LOS ANGELES, CA 90024
(310) 410-8888
E-MAIL: DONALD@DFD.COM

710 WILSHIRE BOULEVARD
MIXED-USE HOTEL PROJECT
SANTA MONICA - CALIFORNIA 90401
PARKING FLOOR PLAN - P4

DRAWN	AH/SC
CHECKED	HLA
APPROVED	-
SCALE	1/8" = 1'-0"
SHEET	M-202
DATE	June 25, 2013
PROJECT NUMBER	HLA 0000000-00000