




REVISION	DATE	DESCRIPTION
1	06/07/2013	MECHANICAL
2	06/07/2013	MECHANICAL
3	06/07/2013	MECHANICAL
4	06/07/2013	MECHANICAL
5	06/07/2013	MECHANICAL

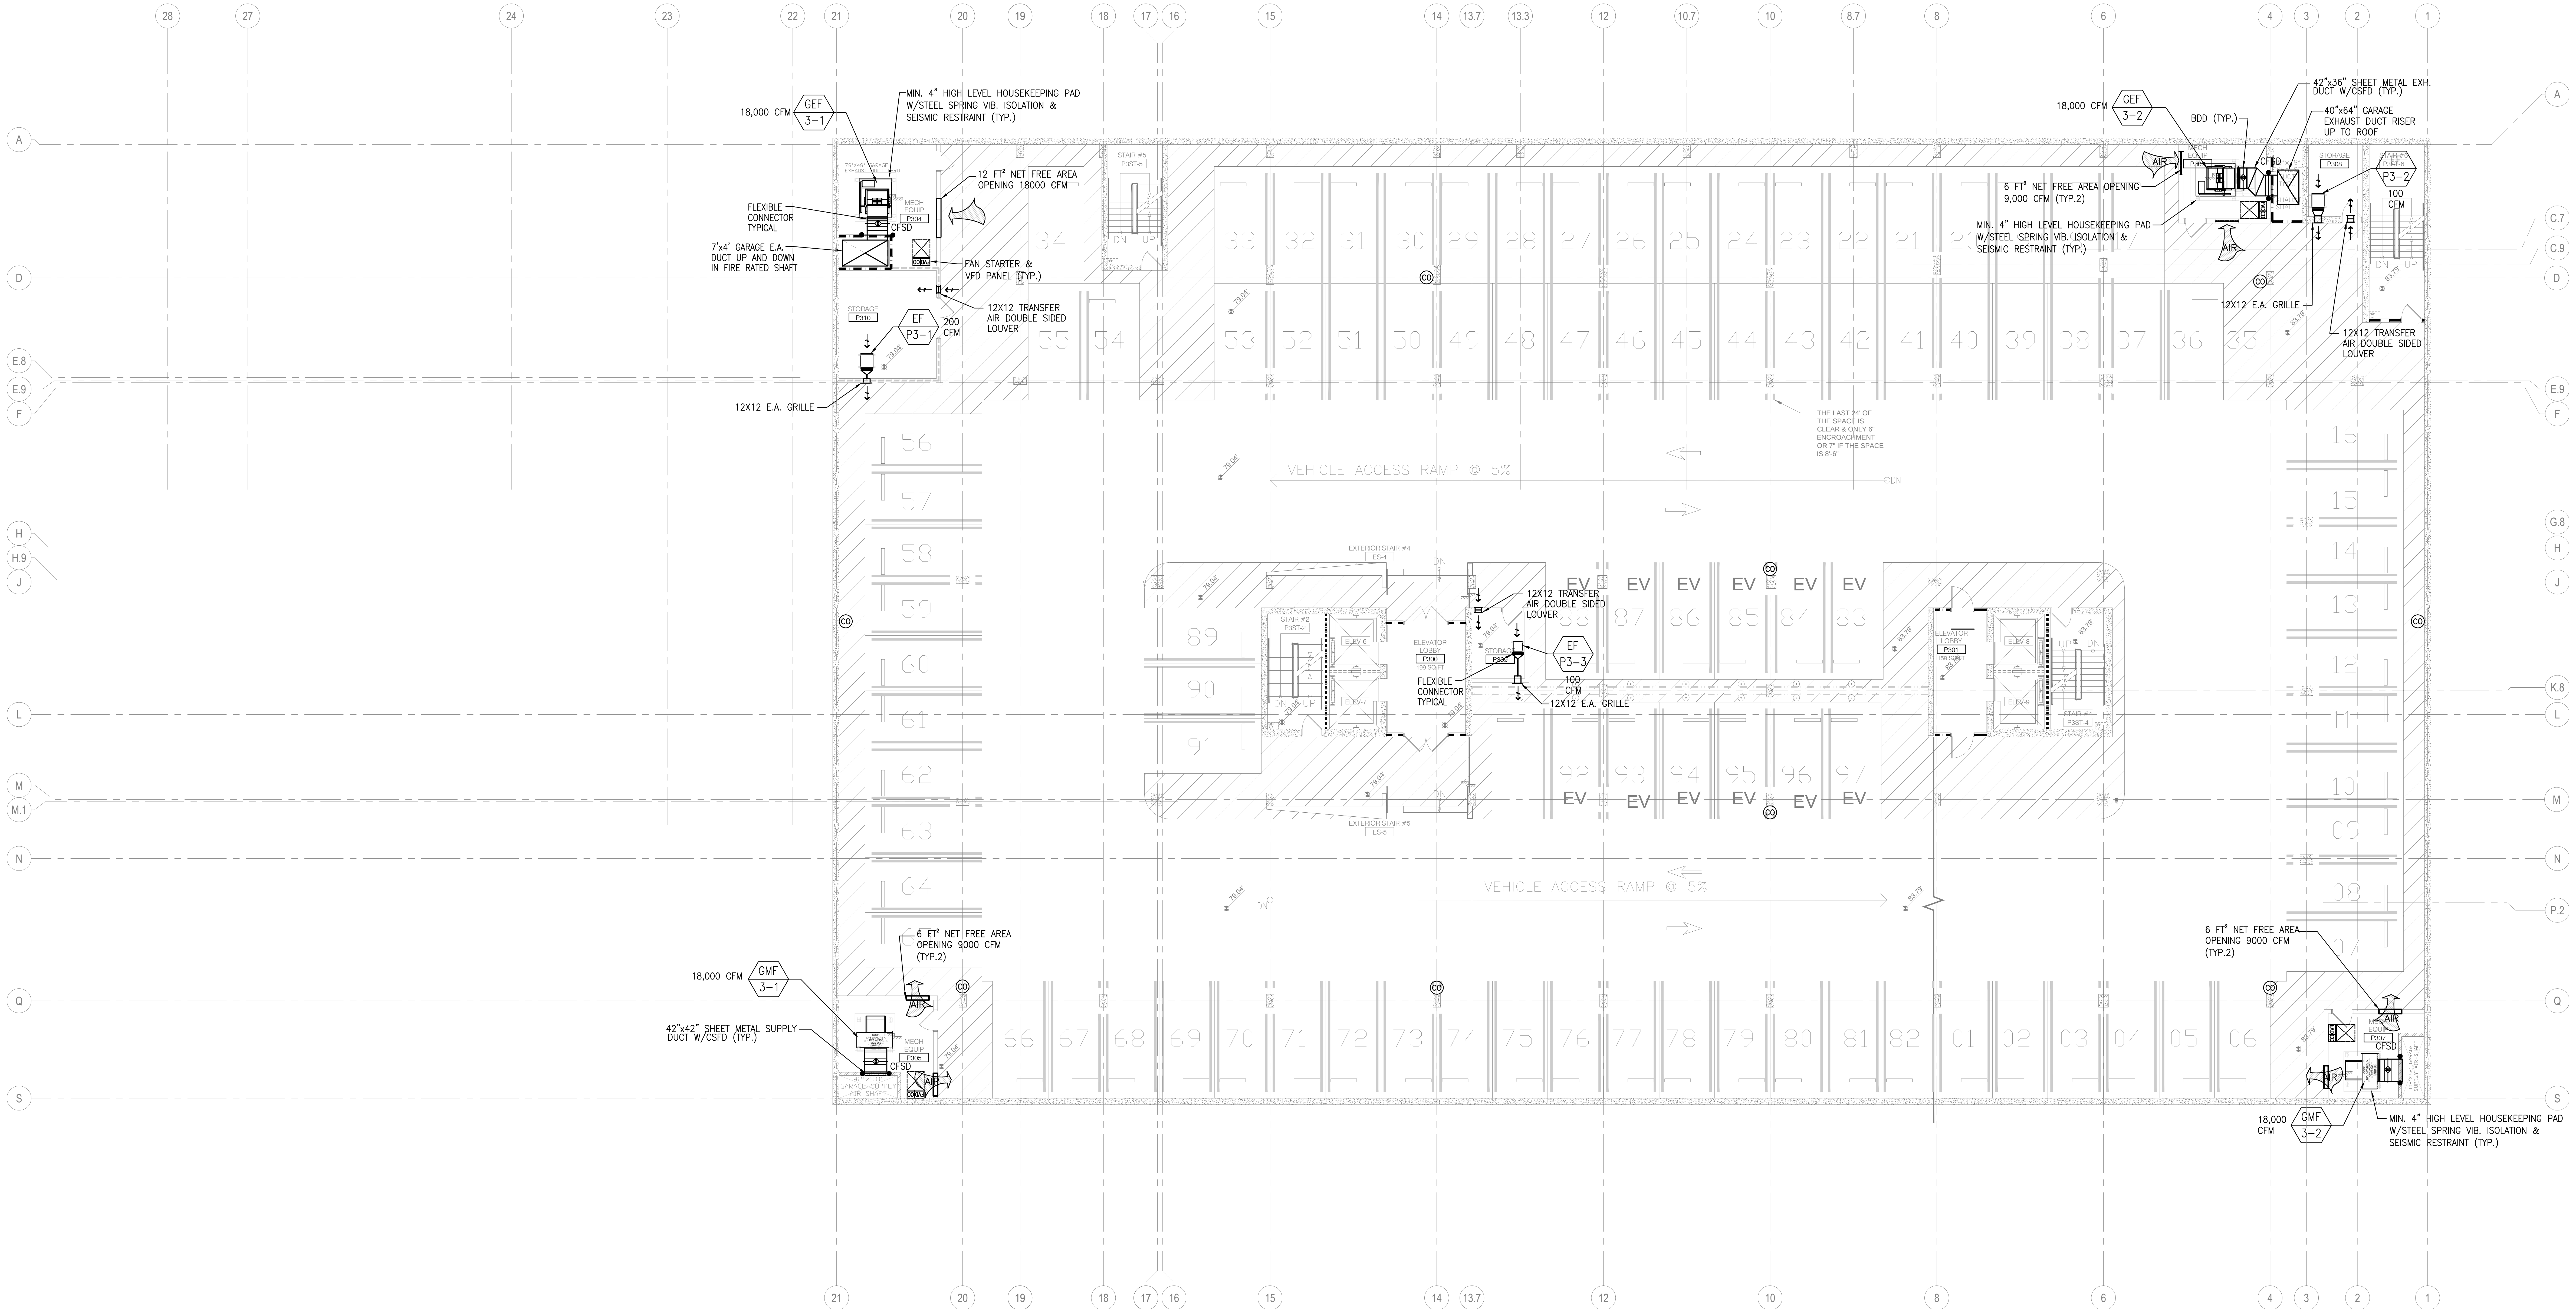

howard laks architects
1545 tenth street
santa monica, ca 90401
voice : 310-393-4465
fax : 310-393-2220

CONSULTANTS
Donald F. Dickerson Associates
CONSULTING MECHANICAL & ELECTRICAL ENGINEERS
1722 WILSHIRE BOULEVARD, SUITE 404
SANTA MONICA, CA 90401
TEL: 310-393-4465
FAX: 310-393-2220
E-MAIL: ddickerson@hla.com



710 WILSHIRE BOULEVARD
MIXED-USE HOTEL PROJECT
SANTA MONICA - CALIFORNIA 90401
PARKING FLOOR PLAN - P3

DRAWN	--
CHECKED	--
APPROVED	--
SCALE	1/8" = 1'-0"
SHEET	M-203
DATE	June 25, 2013
PROJECT NUMBER	HLA 0000000-00000