





REVISION	DATE	DESCRIPTION
1	05/07/2015	MECHANICAL
2	06/04/2015	MECHANICAL
3	06/04/2015	MECHANICAL
4	06/04/2015	MECHANICAL
5	06/07/2016	MECHANICAL

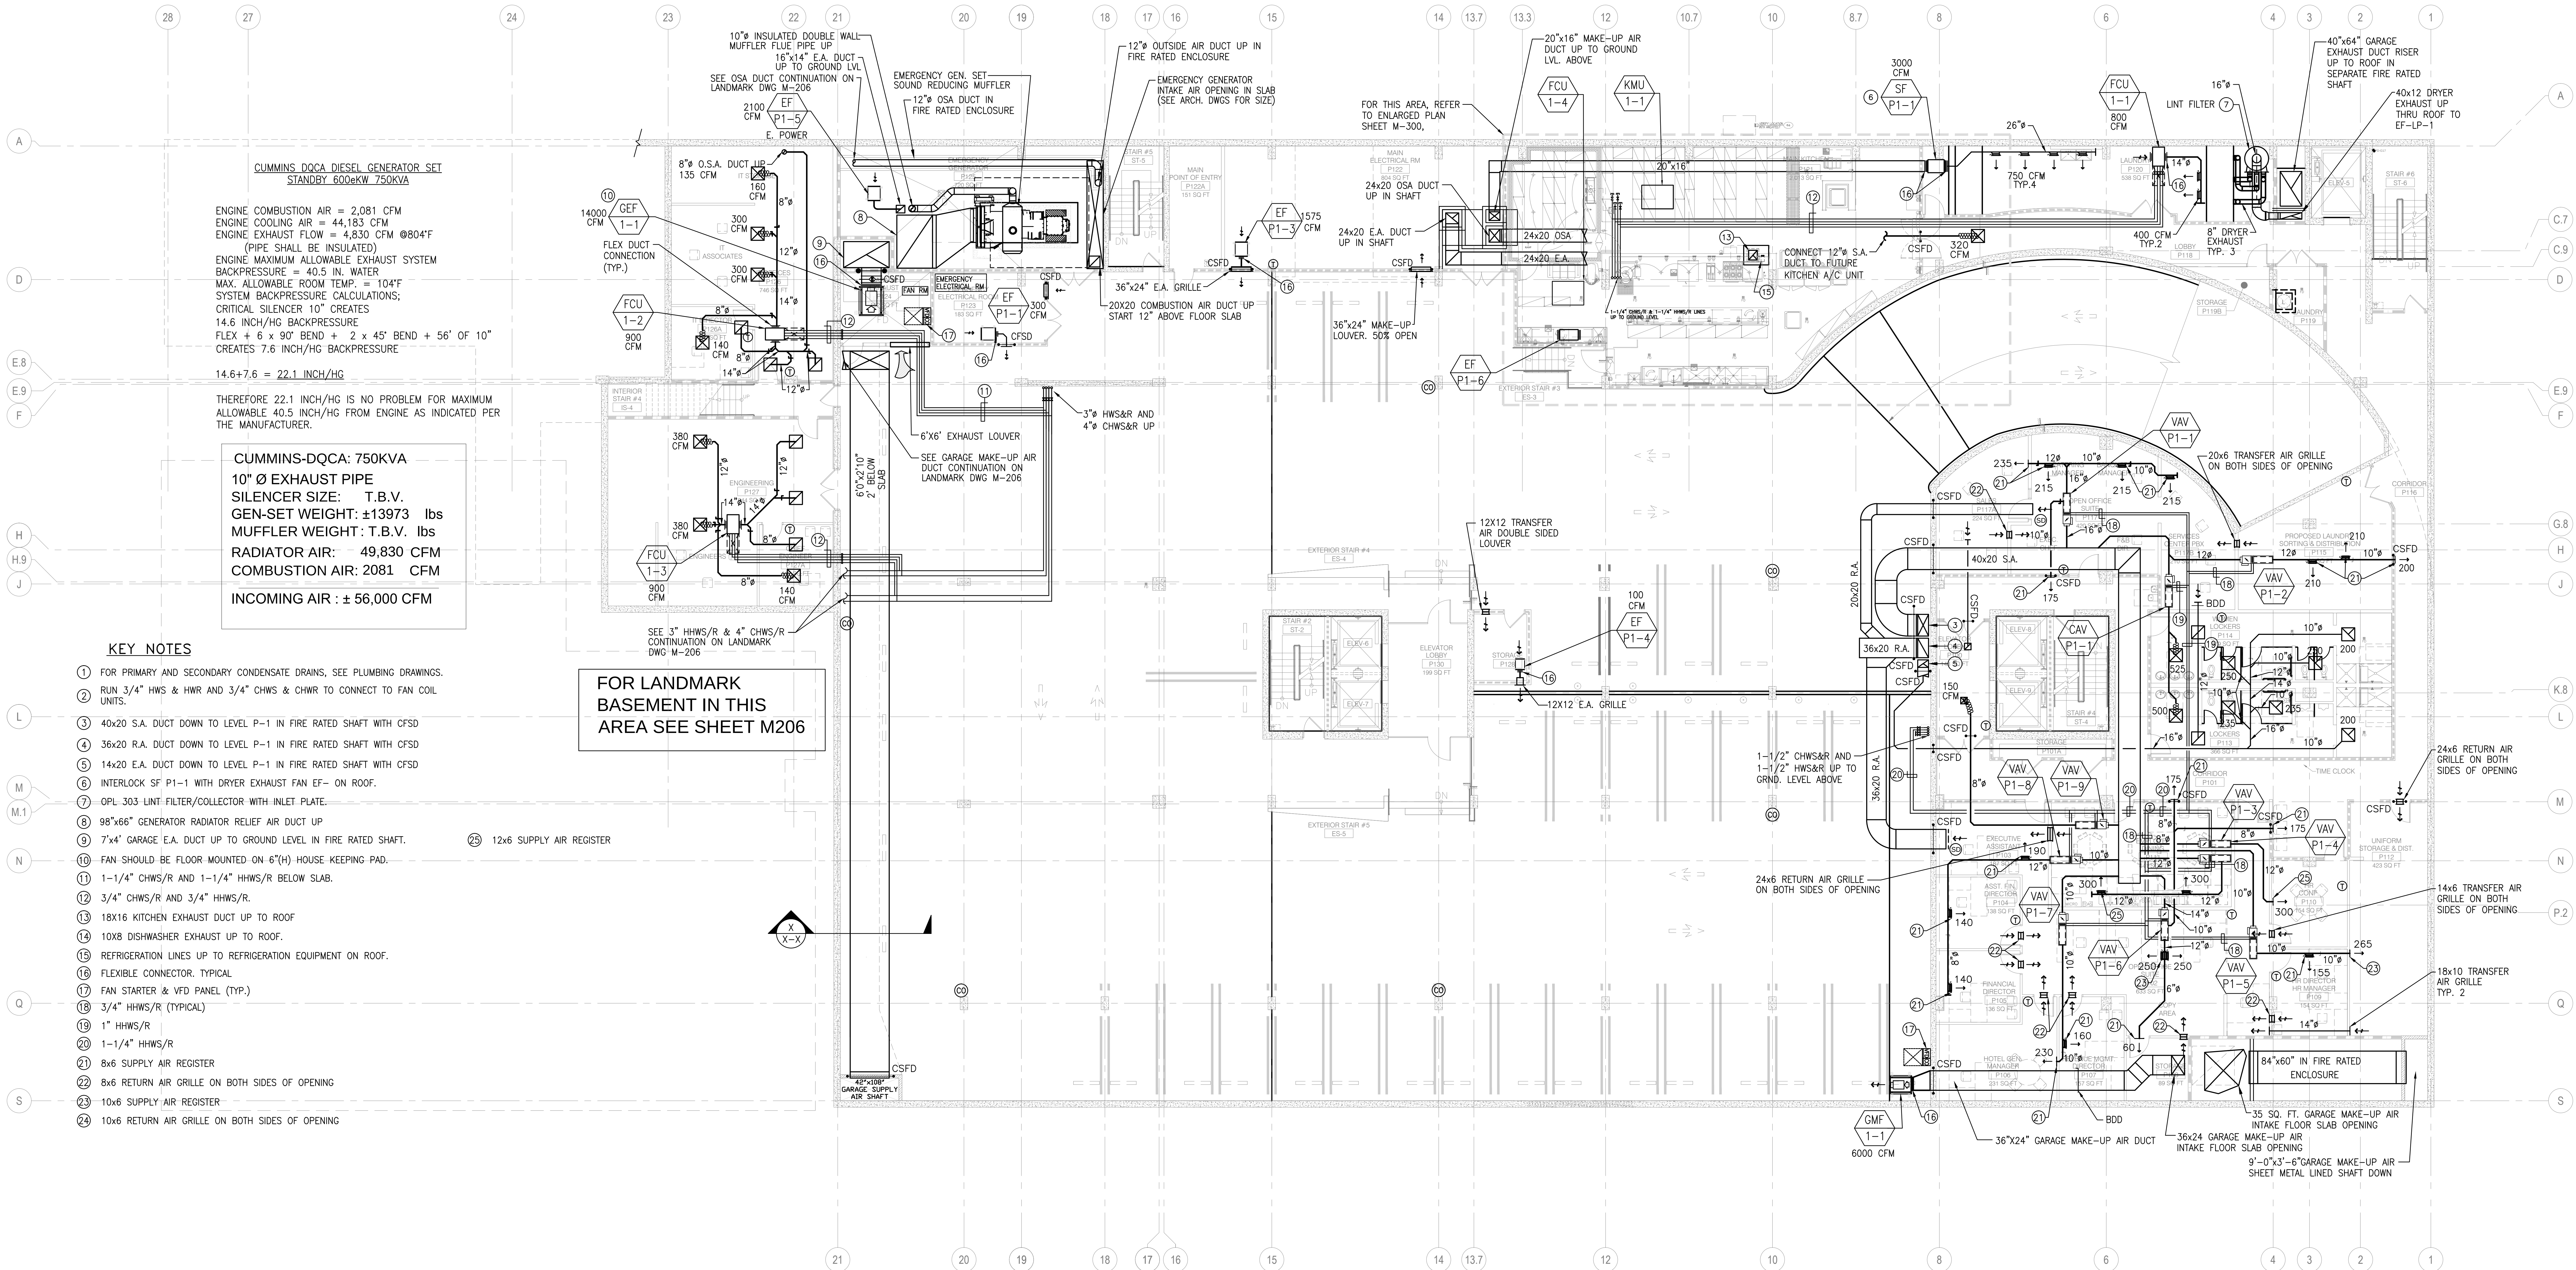

howard laks architects
1545 wealth street
santa monica, ca 90401
voice : 310-393-4465
fax : 310-393-2230

CONSULTANTS

Donald F. Diskin
CONSULTING MECHANICAL & ELECTRICAL ENGINEERS
1545 WEALTH STREET, SUITE 404
SANTA MONICA, CA 90401
(310) 393-4465
E-MAIL: ddiskin@hla.com

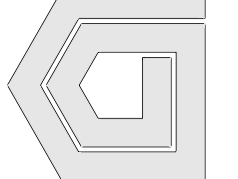

710 WILSHIRE BOULEVARD
MIXED-USE HOTEL PROJECT
SANTA MONICA - CALIFORNIA 90401
PARKING FLOOR PLAN - P1

DRAWN	---
CHECKED	---
APPROVED	---
SCALE	1/8" = 1'-0"
SHEET	M-205

DATE: June 25, 2013
PROJECT NUMBER: HLA 000000-00000