




REVISIONS
DATE
BY
DESCRIPTION

NO.	DATE	BY	DESCRIPTION
1	05/07/2015	MECHANICAL	MECHANICAL
2	06/04/2015	MECHANICAL	MECHANICAL
3	06/04/2015	MECHANICAL	MECHANICAL
4	06/04/2015	MECHANICAL	MECHANICAL
5	06/04/2015	MECHANICAL	MECHANICAL

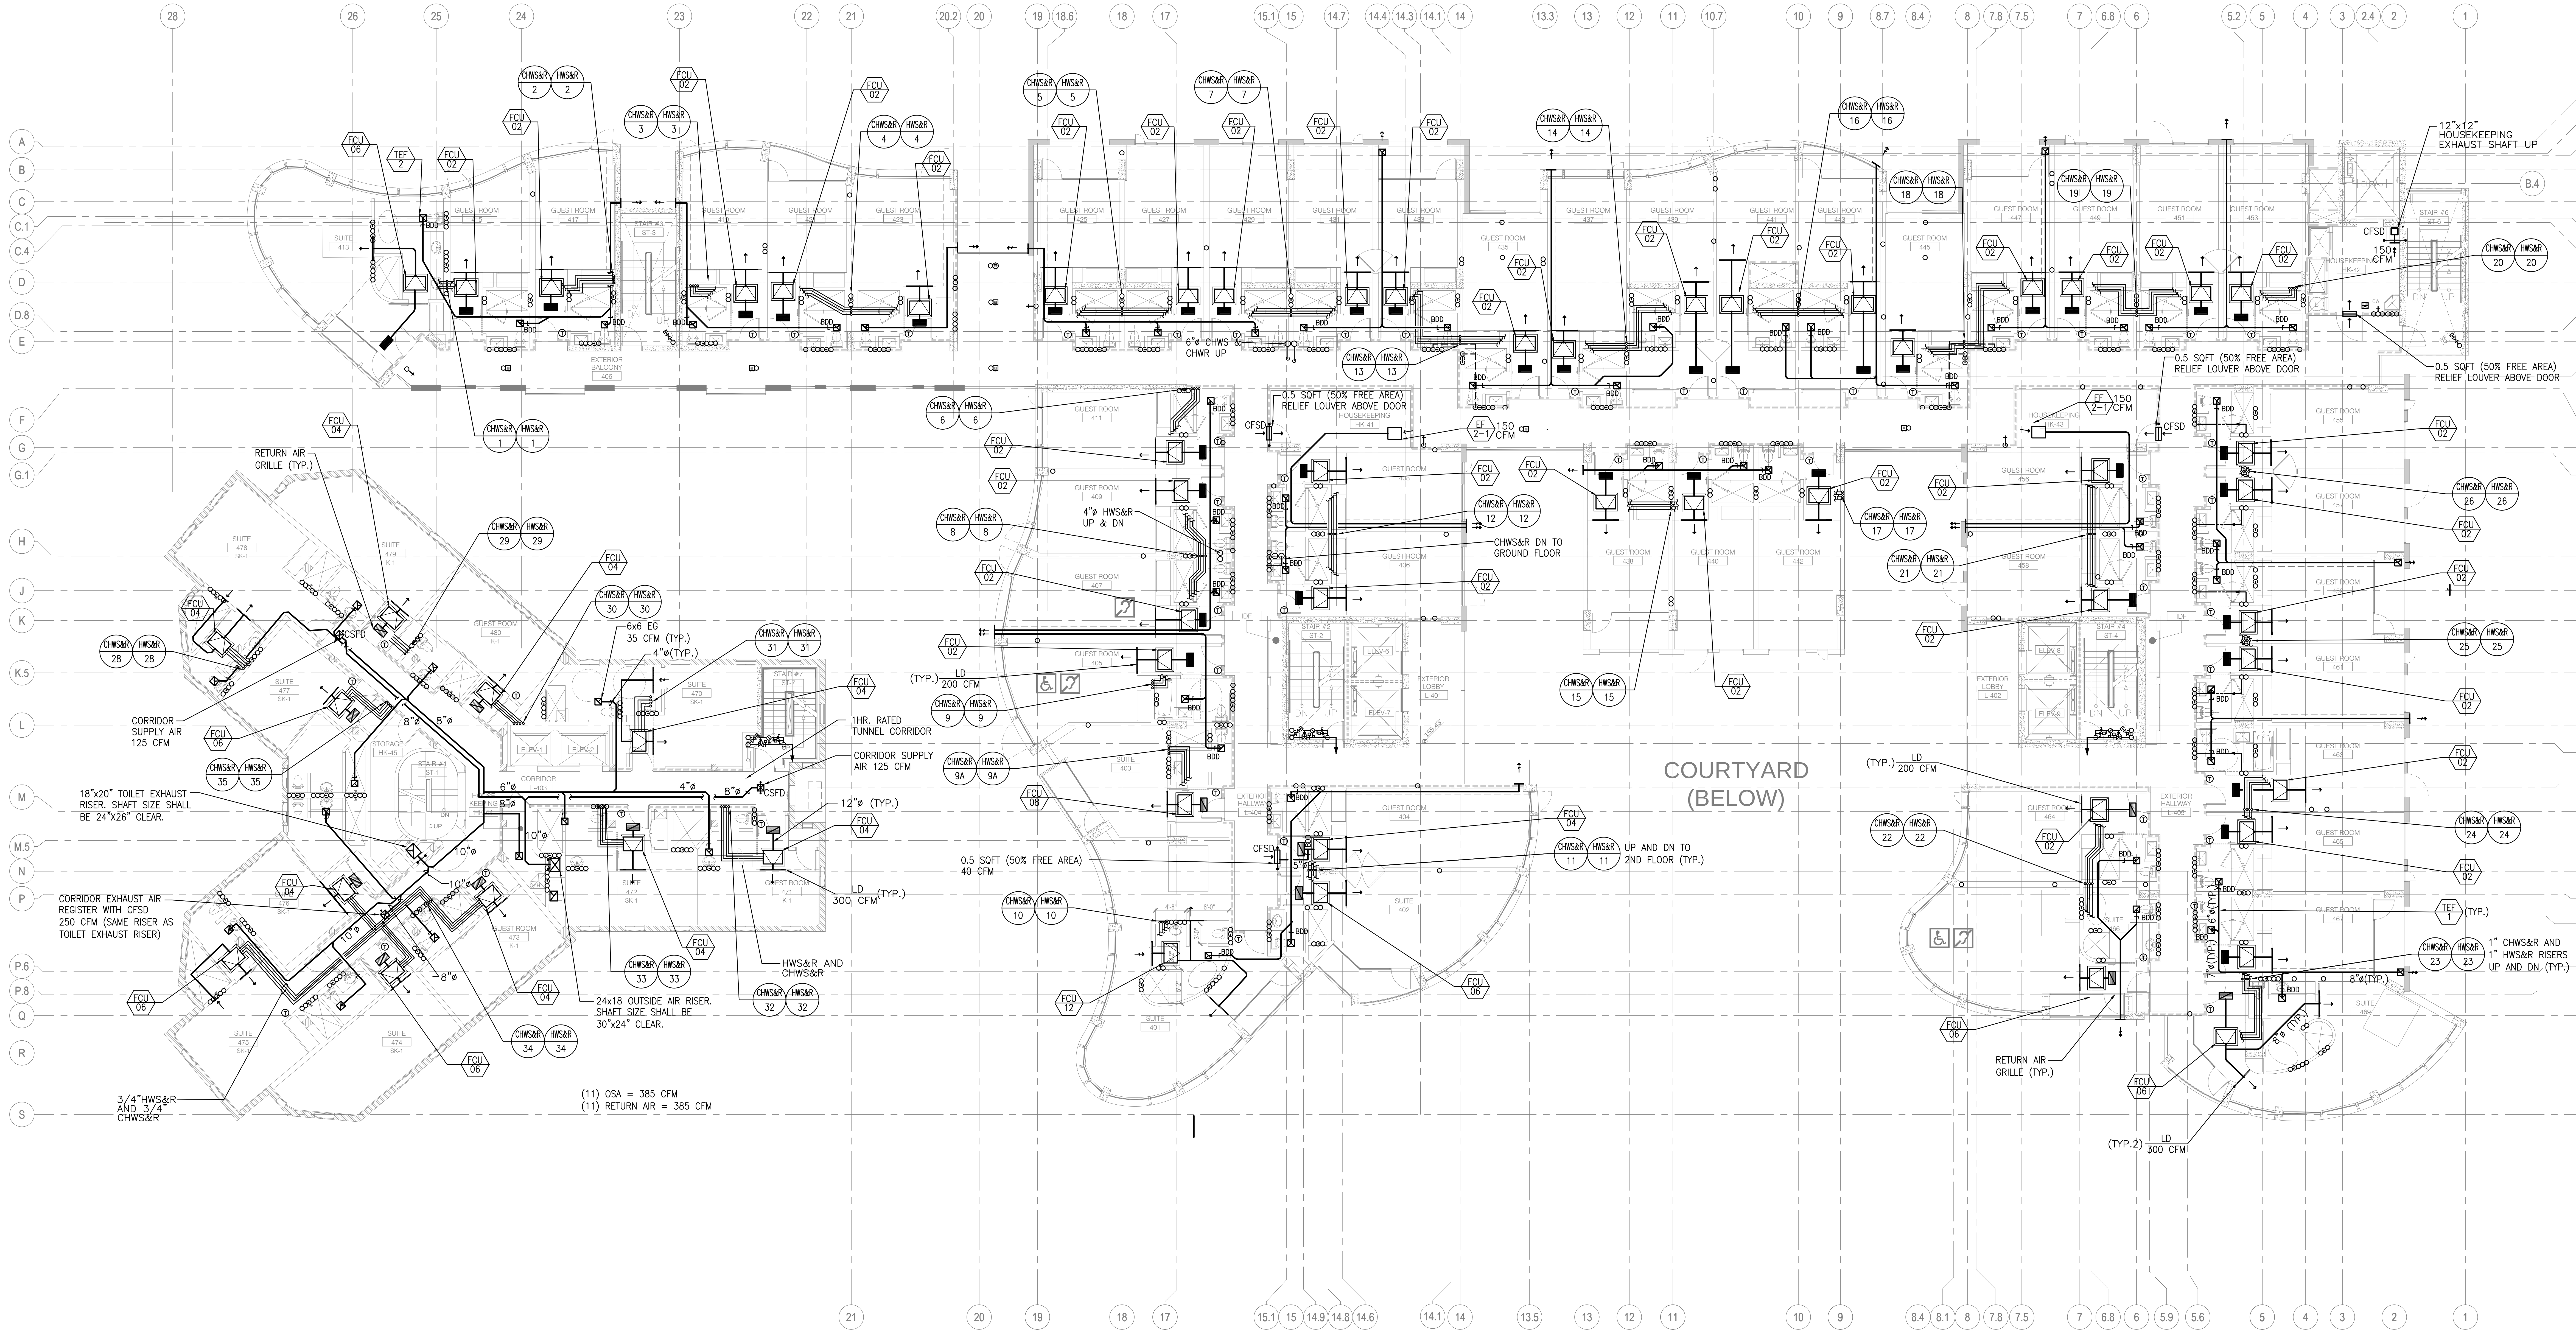

howard laks architects
1545 health street
santa monica, ca 90401
voice : 310-393-4465
fax : 310-393-2230

CONSULTANTS
Donald F. Dickerson Associates
CONSULTING MECHANICAL & ELECTRICAL ENGINEERS
1700 WILSHIRE BOULEVARD, SUITE 404
SANTA MONICA, CA 90401
TEL: 310-393-4465
E-MAIL: ddickerson@dfda.com

710 WILSHIRE BOULEVARD
MIXED-USE HOTEL PROJECT
SANTA MONICA - CALIFORNIA, 90401
FOURTH FLOOR PLAN

DRAWN
CHECKED
APPROVED
SCALE
1/8" = 1'-0"
SHEET
M-210
DATE
June 25, 2013
PROJECT NUMBER
HLA 0000000-00000