




REVISION
DATE
BY
DESCRIPTION

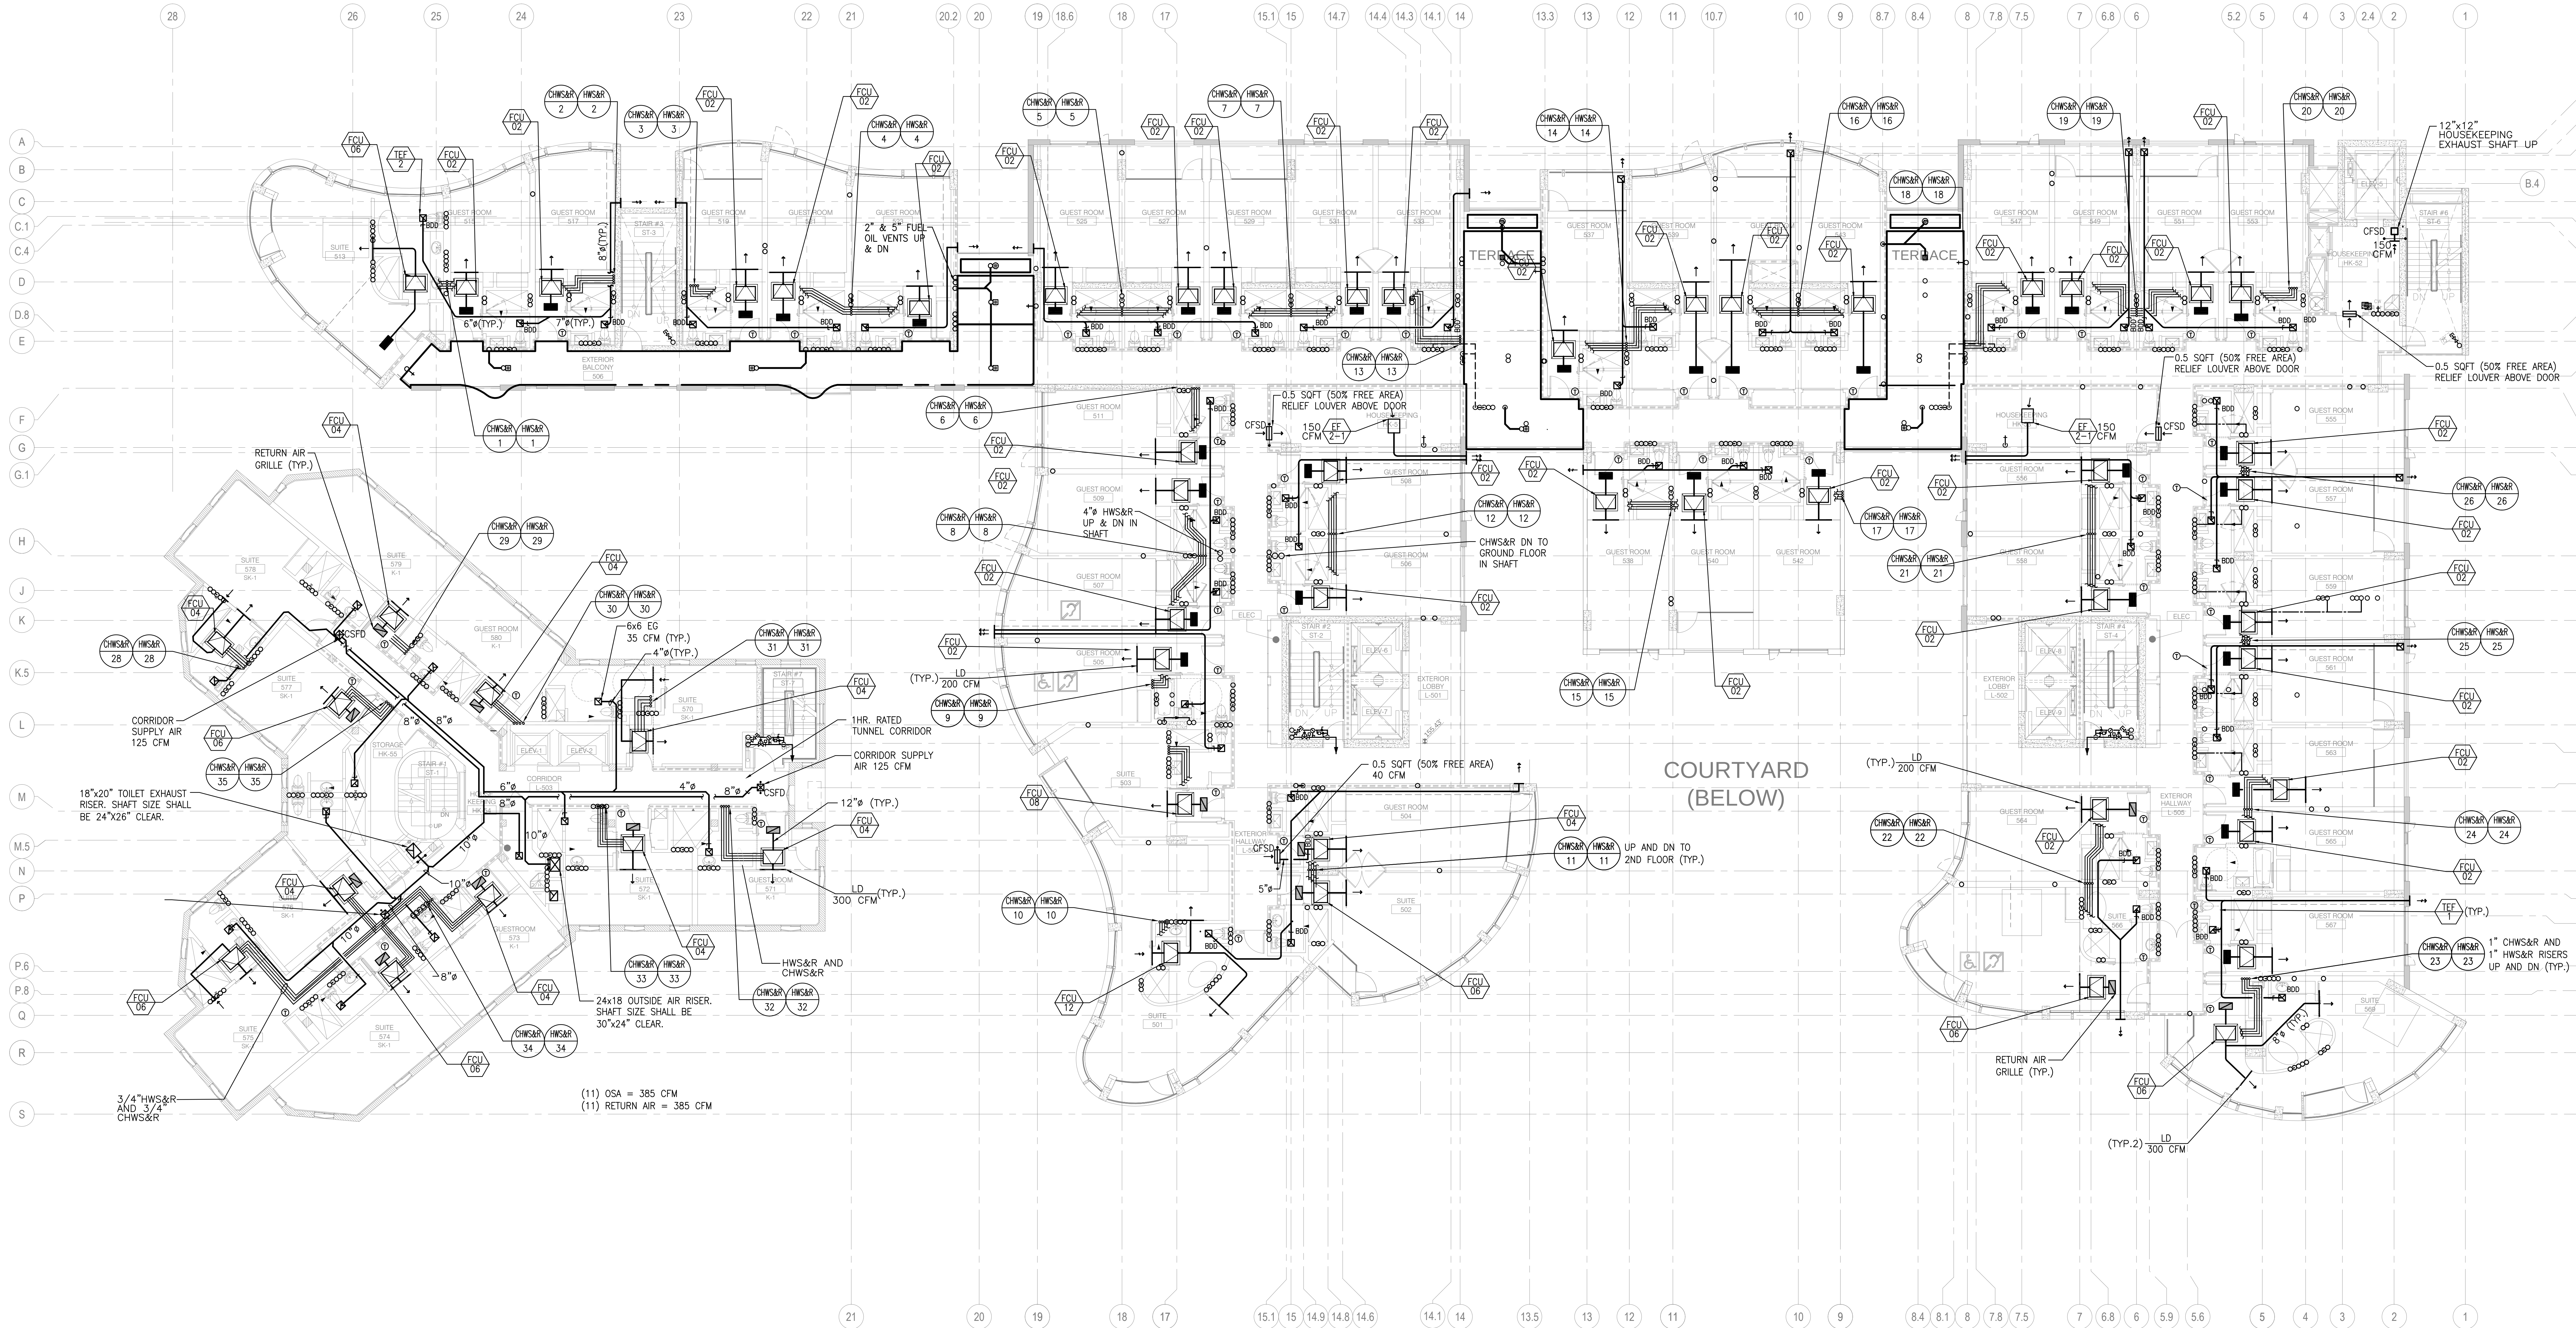

howard laks architects
1345 wealth street
santa monica, ca 90401
voice : 310-393-4465
fax : 310-393-2230

CONSULTANTS
Donald F. Dickerson Associates
CONSULTING MECHANICAL & ELECTRICAL ENGINEERS
17224 VAN COTT BLVD. SUITE 404
TUSTIN, CA 92680
TEL: 714 835-8888
E-MAIL: ddickerson@aol.com
JOB NO. 201225

710 WILSHIRE BOULEVARD
MIXED-USE HOTEL PROJECT
SANTA MONICA - CALIFORNIA, 90401
FIFTH FLOOR PLAN

DRAWN
CHECKED
APPROVED
SCALE
1/8" = 1'-0"
SHEET

M-211

DATE
June 25, 2013
PROJECT NUMBER
HLA 000000-00000