




DESIGN	DATE	ISSUED
Rev	05/07/2015	Medium 02
	09/04/2015	Medium 03
	10/20/2015	Medium 04
	02/27/2016	Medium 05

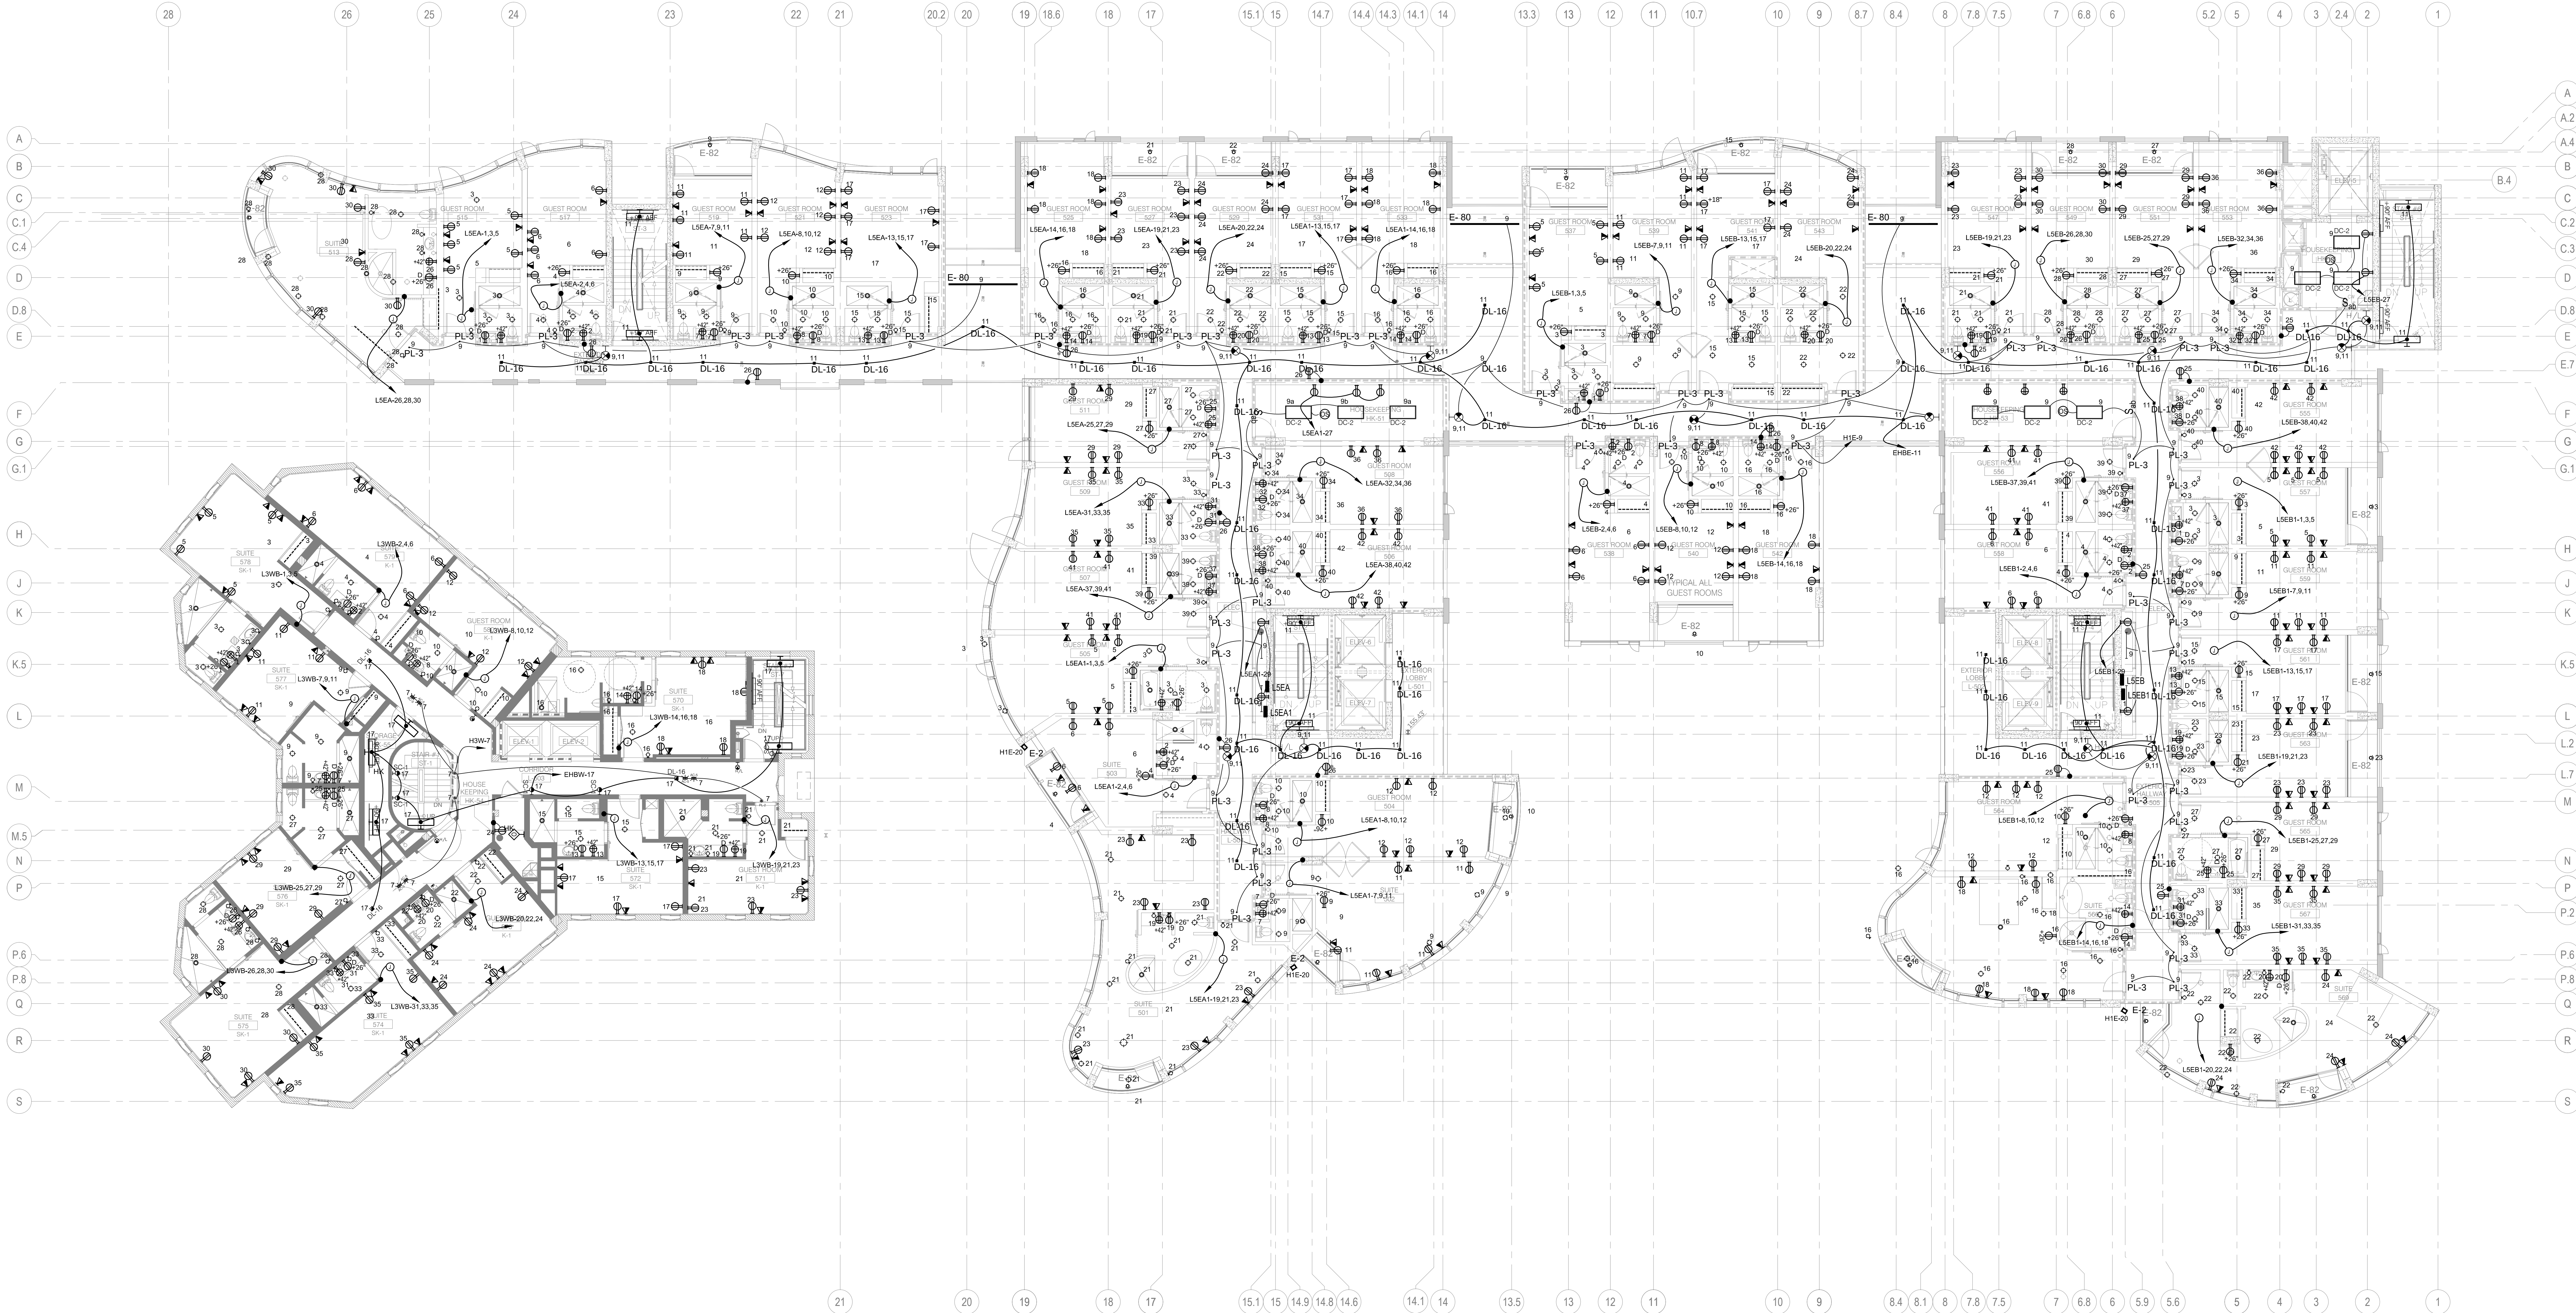

howard laks architects
1545 hewitt street
santa monica, ca 90401
voice : 310-393-4465
fax : 310-393-2230

CONSULTANTS
Donald F. Diskin, Architect
CONSULTING MECHANICAL & ELECTRICAL ENGINEERS
1545 HEWITT STREET, SUITE 404
SANTA MONICA, CA 90401
TEL: 310-393-4465
FAX: 310-393-2230
E-MAIL: DONALD@HIAA.COM
JOB NO. 201225

710 WILSHIRE BOULEVARD
MIXED-USE HOTEL PROJECT
SANTA MONICA - CALIFORNIA 90401
FIFTH FLOOR PLAN

DRAWN	--
CHECKED	--
APPROVED	--
SCALE	1/8" = 1'-0"
SHEET	E-211
DATE	June 25, 2013
PROJECT NUMBER	HIA 000000-00000