




DESIGN	DATE	DESCRIPTION
BY	05/07/2015	MECHANICAL
BY	09/04/2015	MECHANICAL
BY	10/20/2015	MECHANICAL
BY	05/27/2016	MECHANICAL

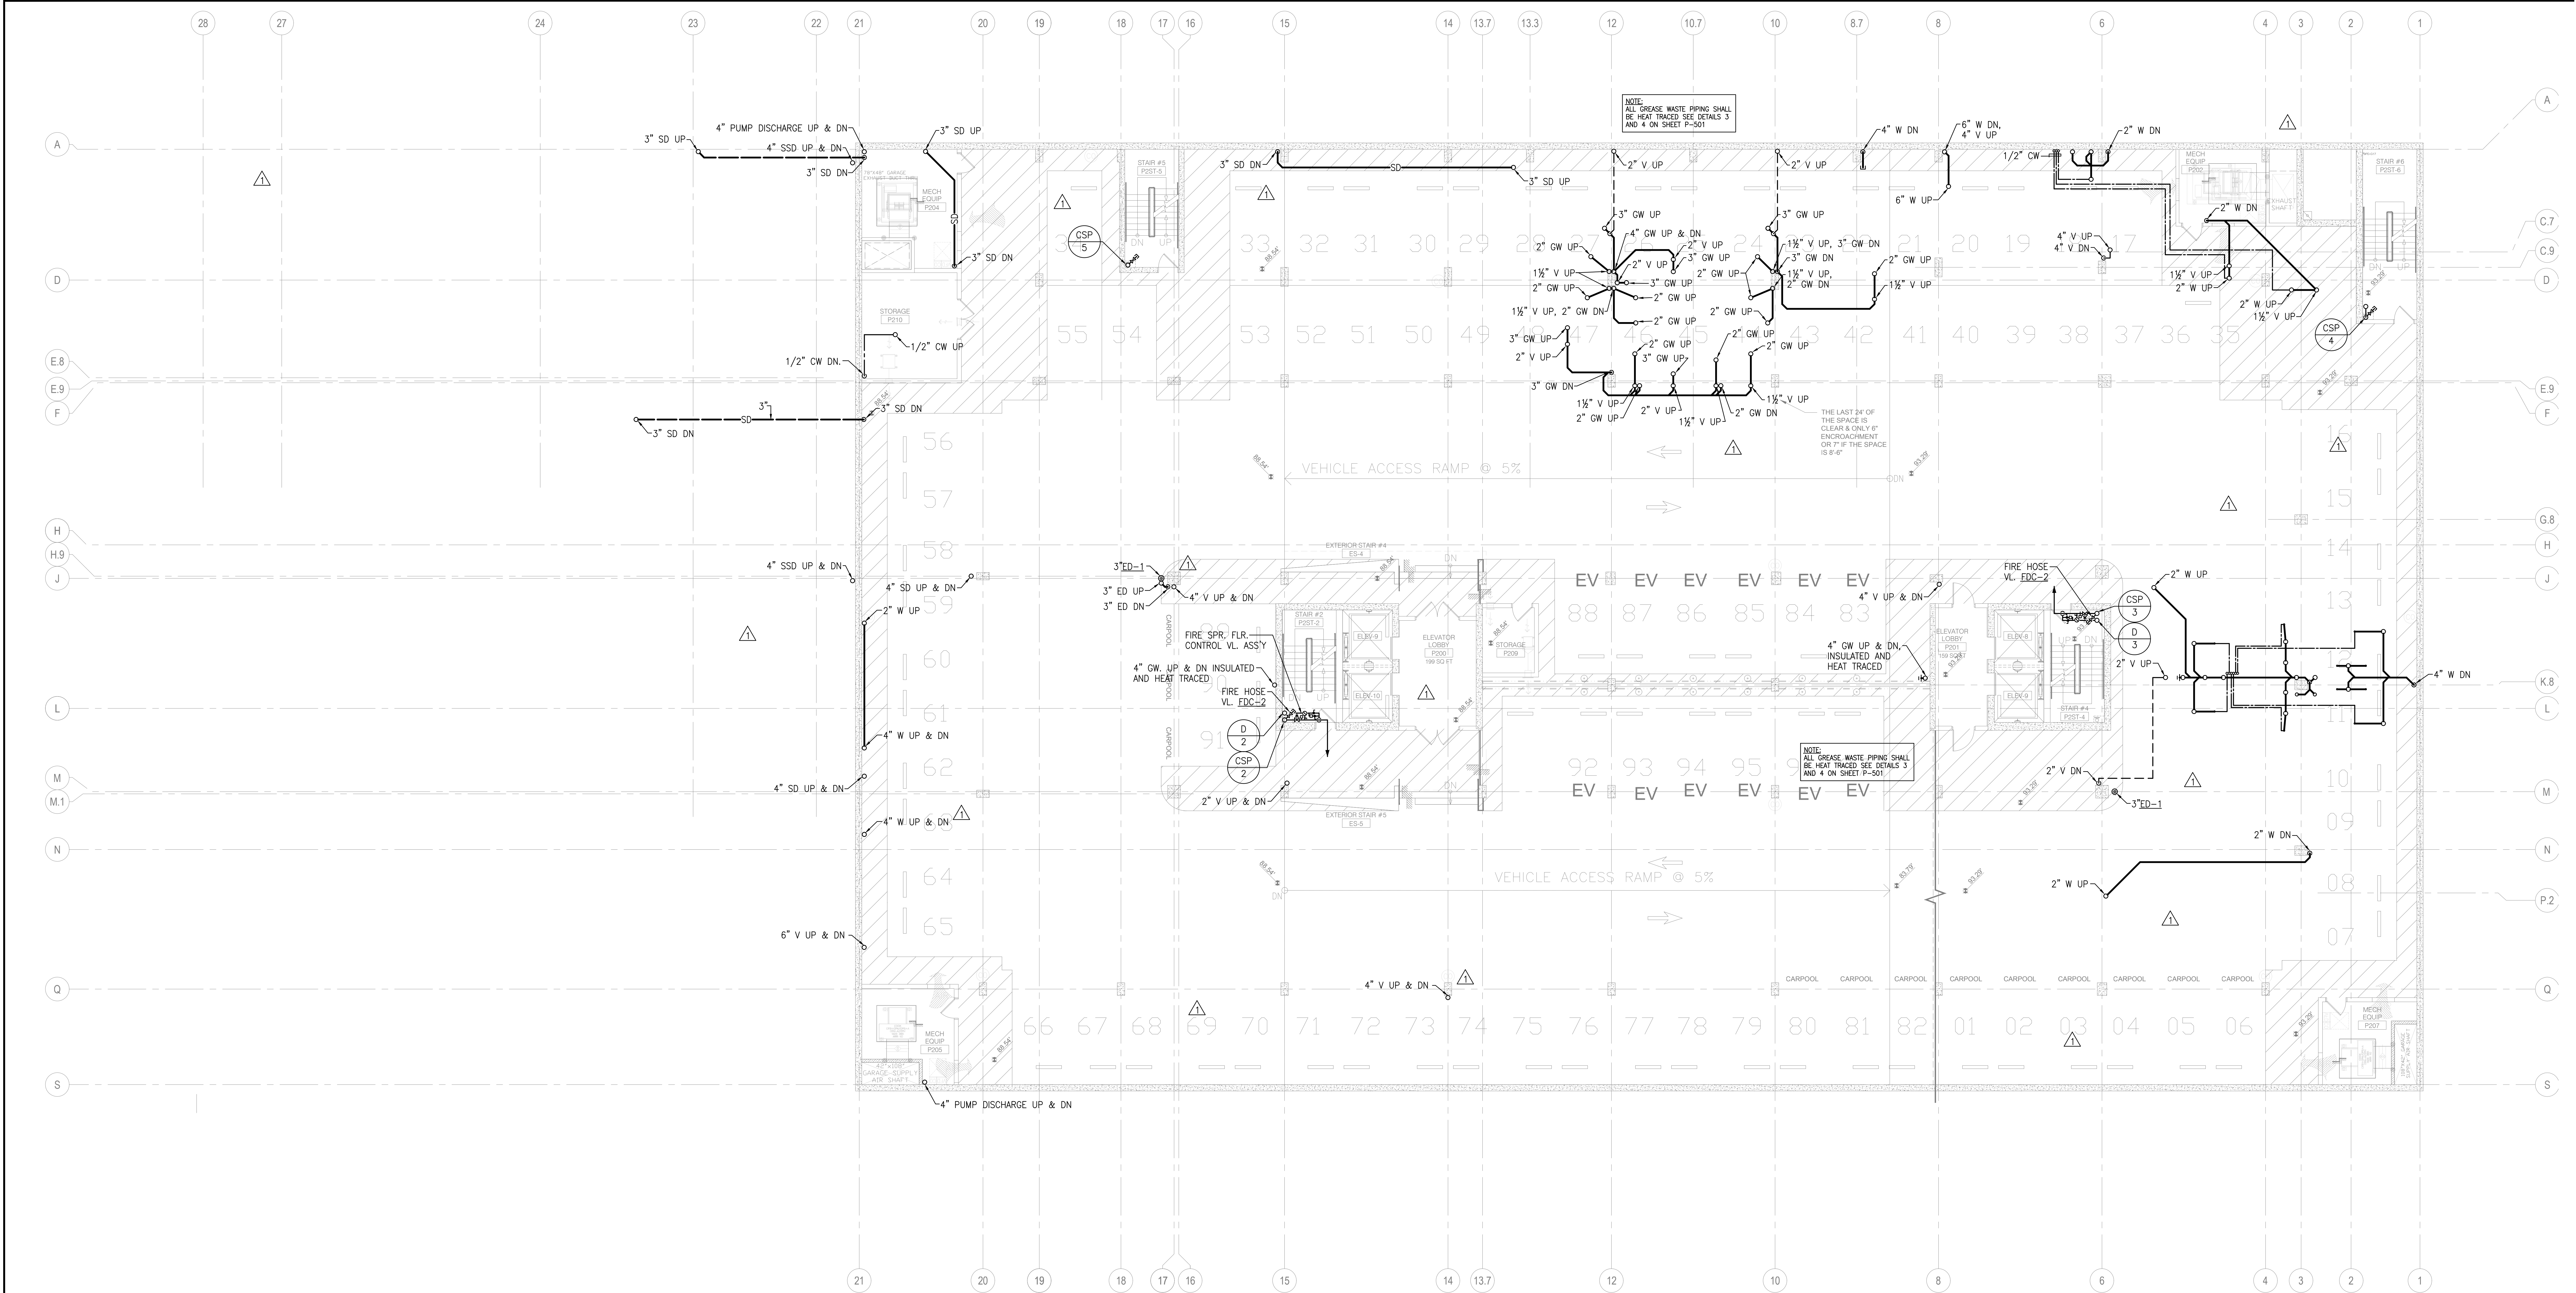

howard laks architects
1545 tenth street
santa monica, ca 90401
voice : 310-393-4465
fax : 310-393-2230

CONSULTANTS
Donald F. Dickerson Associates
CONSULTING MECHANICAL & ELECTRICAL ENGINEERS
1700 WILSHIRE BOULEVARD, SUITE 404
SANTA MONICA, CA 90401
(310) 393-2230
FAX (310) 393-2230
E-MAIL: DONALD@DFA.COM



710 WILSHIRE BOULEVARD
MIXED-USE HOTEL PROJECT
SANTA MONICA - CALIFORNIA 90401
PARKING FLOOR PLAN - P2

DRAWN	--
CHECKED	--
APPROVED	--
SCALE	1/8" = 1'-0"
SHEET	P-204
DATE	June 25, 2013
PROJECT NUMBER	HLA 0000000-00000