




REVISION	DATE	DESCRIPTION
1	05/07/2015	Revised
2	06/04/2015	Revised
3	06/04/2015	Revised
4	06/04/2015	Revised
5	06/04/2015	Revised

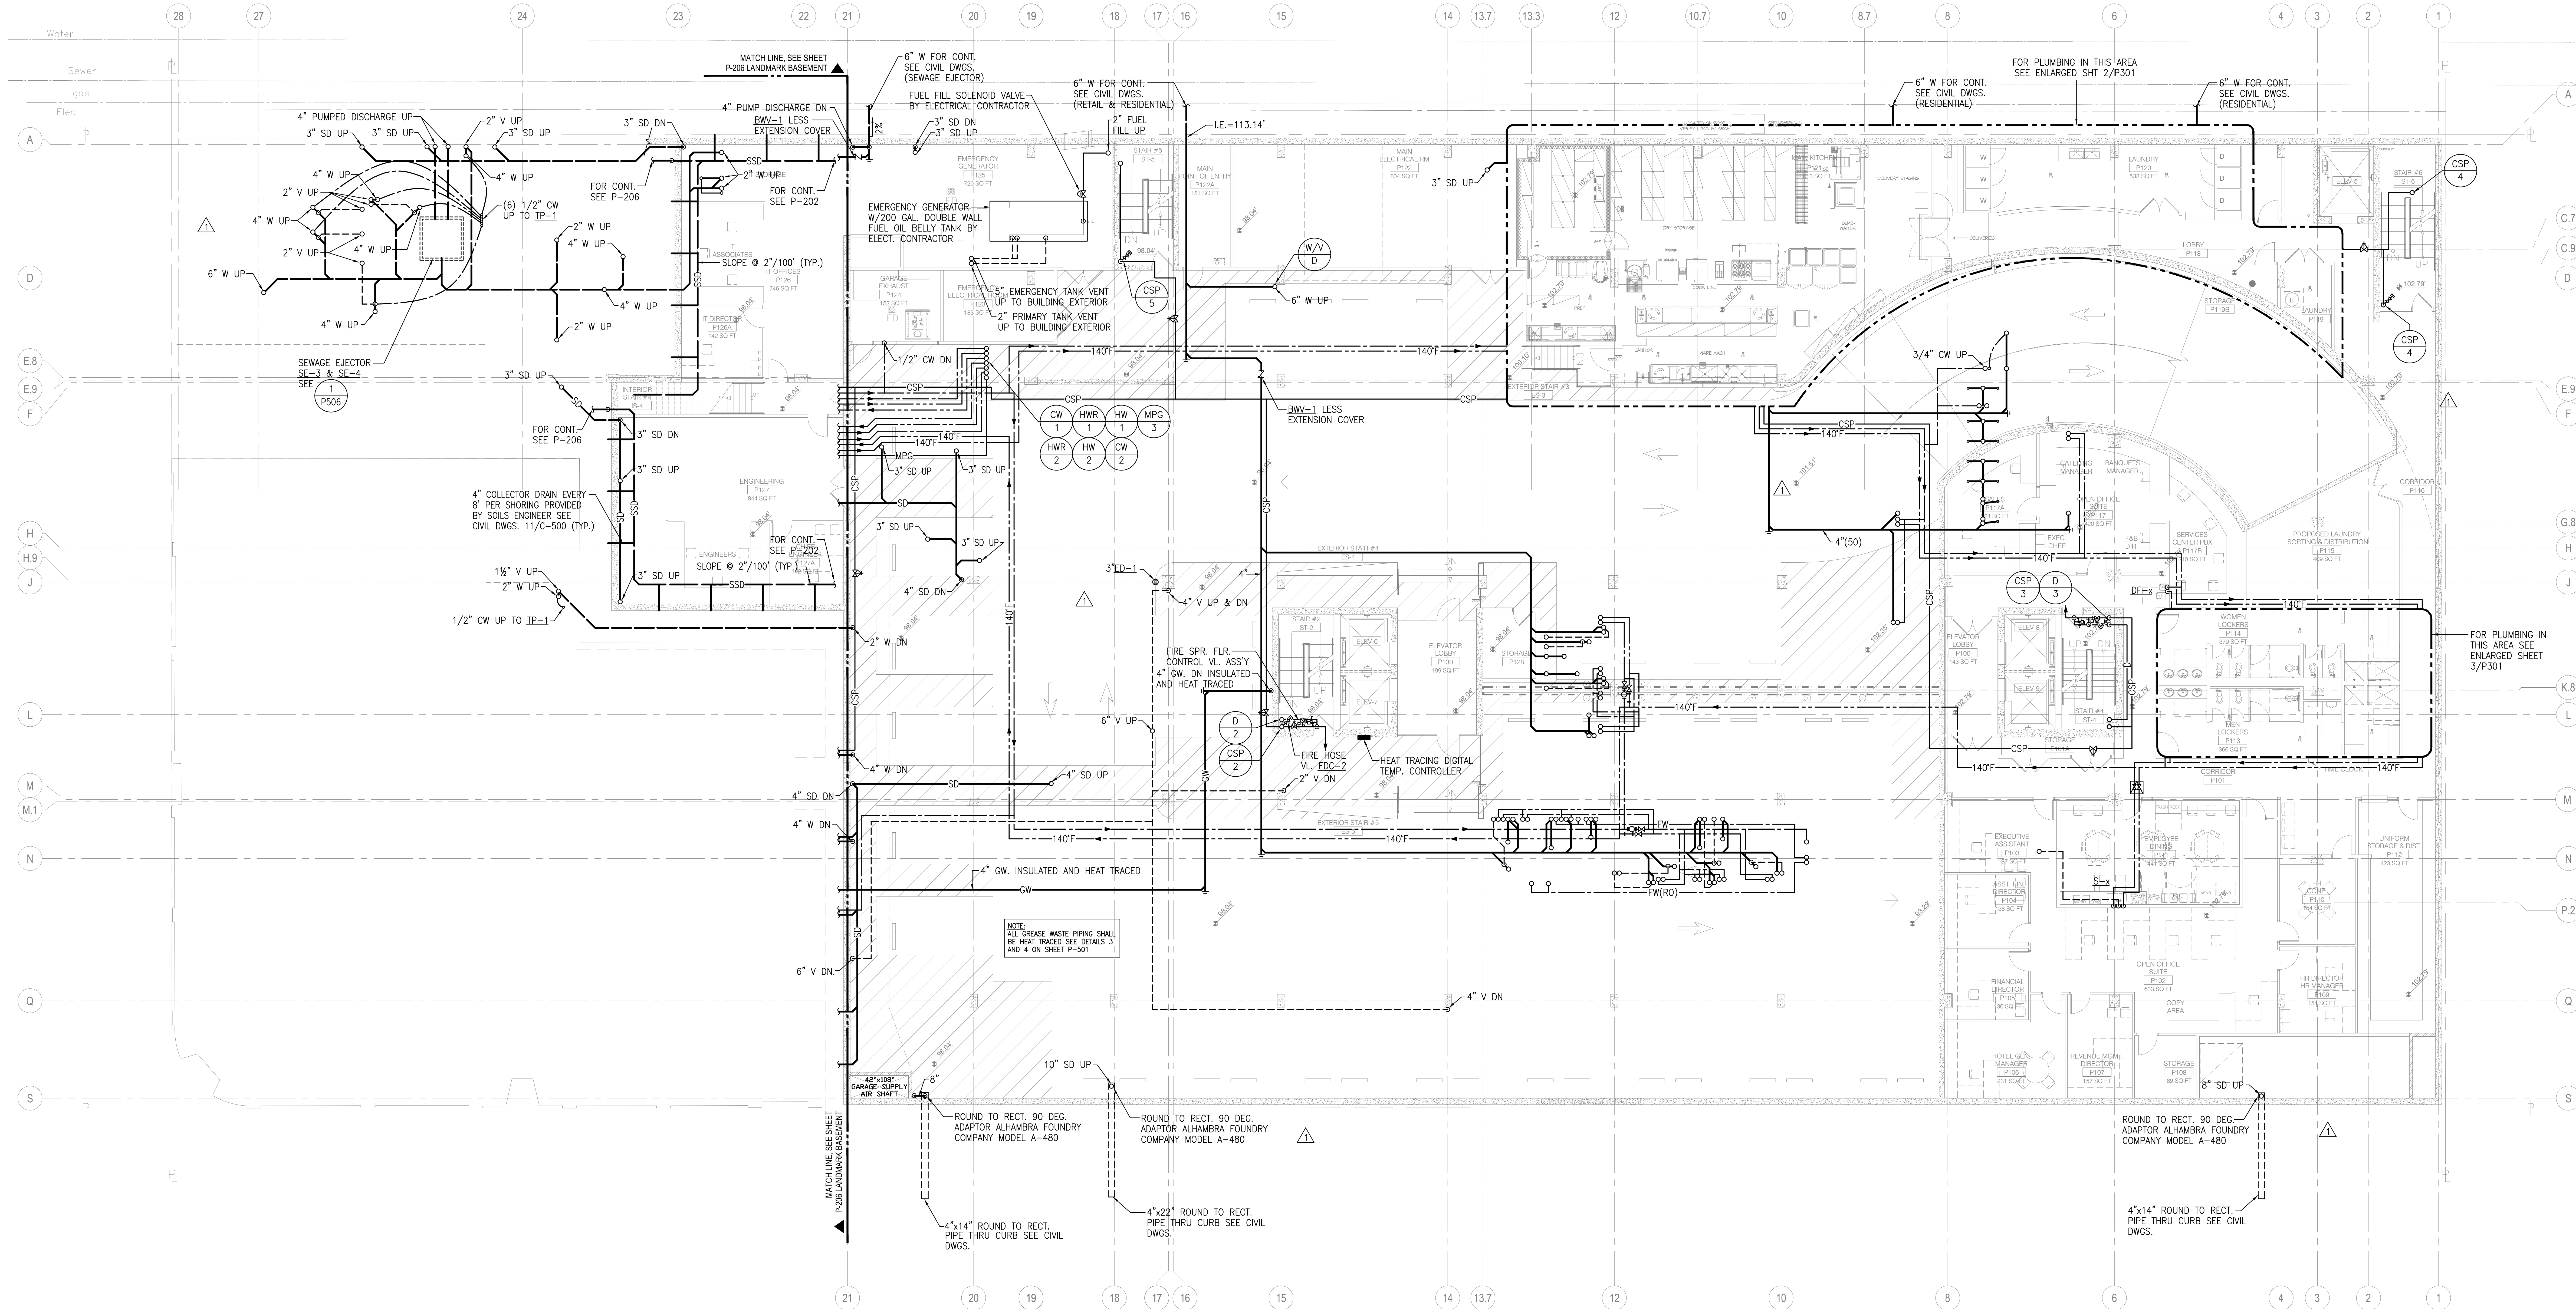

howard laks architects
1545 wealth street
santa monica, ca 90401
voice : 310-393-4465
fax : 310-393-2230

CONSULTANTS
Donald F. Diskerup Associates
MECHANICAL & ELECTRICAL ENGINEERS
1545 WEALTH STREET, SUITE 404
SANTA MONICA, CA 90401
TEL: 310-393-4465
FAX: 310-393-2230
E-MAIL: DONALD@DLA.COM
JOB NO. 201225

710 WILSHIRE BOULEVARD
MIXED-USE HOTEL PROJECT
SANTA MONICA - CALIFORNIA 90401
PARKING FLOOR PLAN - P1

DRAWN	AH/SC
CHECKED	HLA
APPROVED	-
SCALE	1/8" = 1'-0"
SHEET	P-205
DATE	June 25, 2013
PROJECT NUMBER	HLA 0000000-00000