

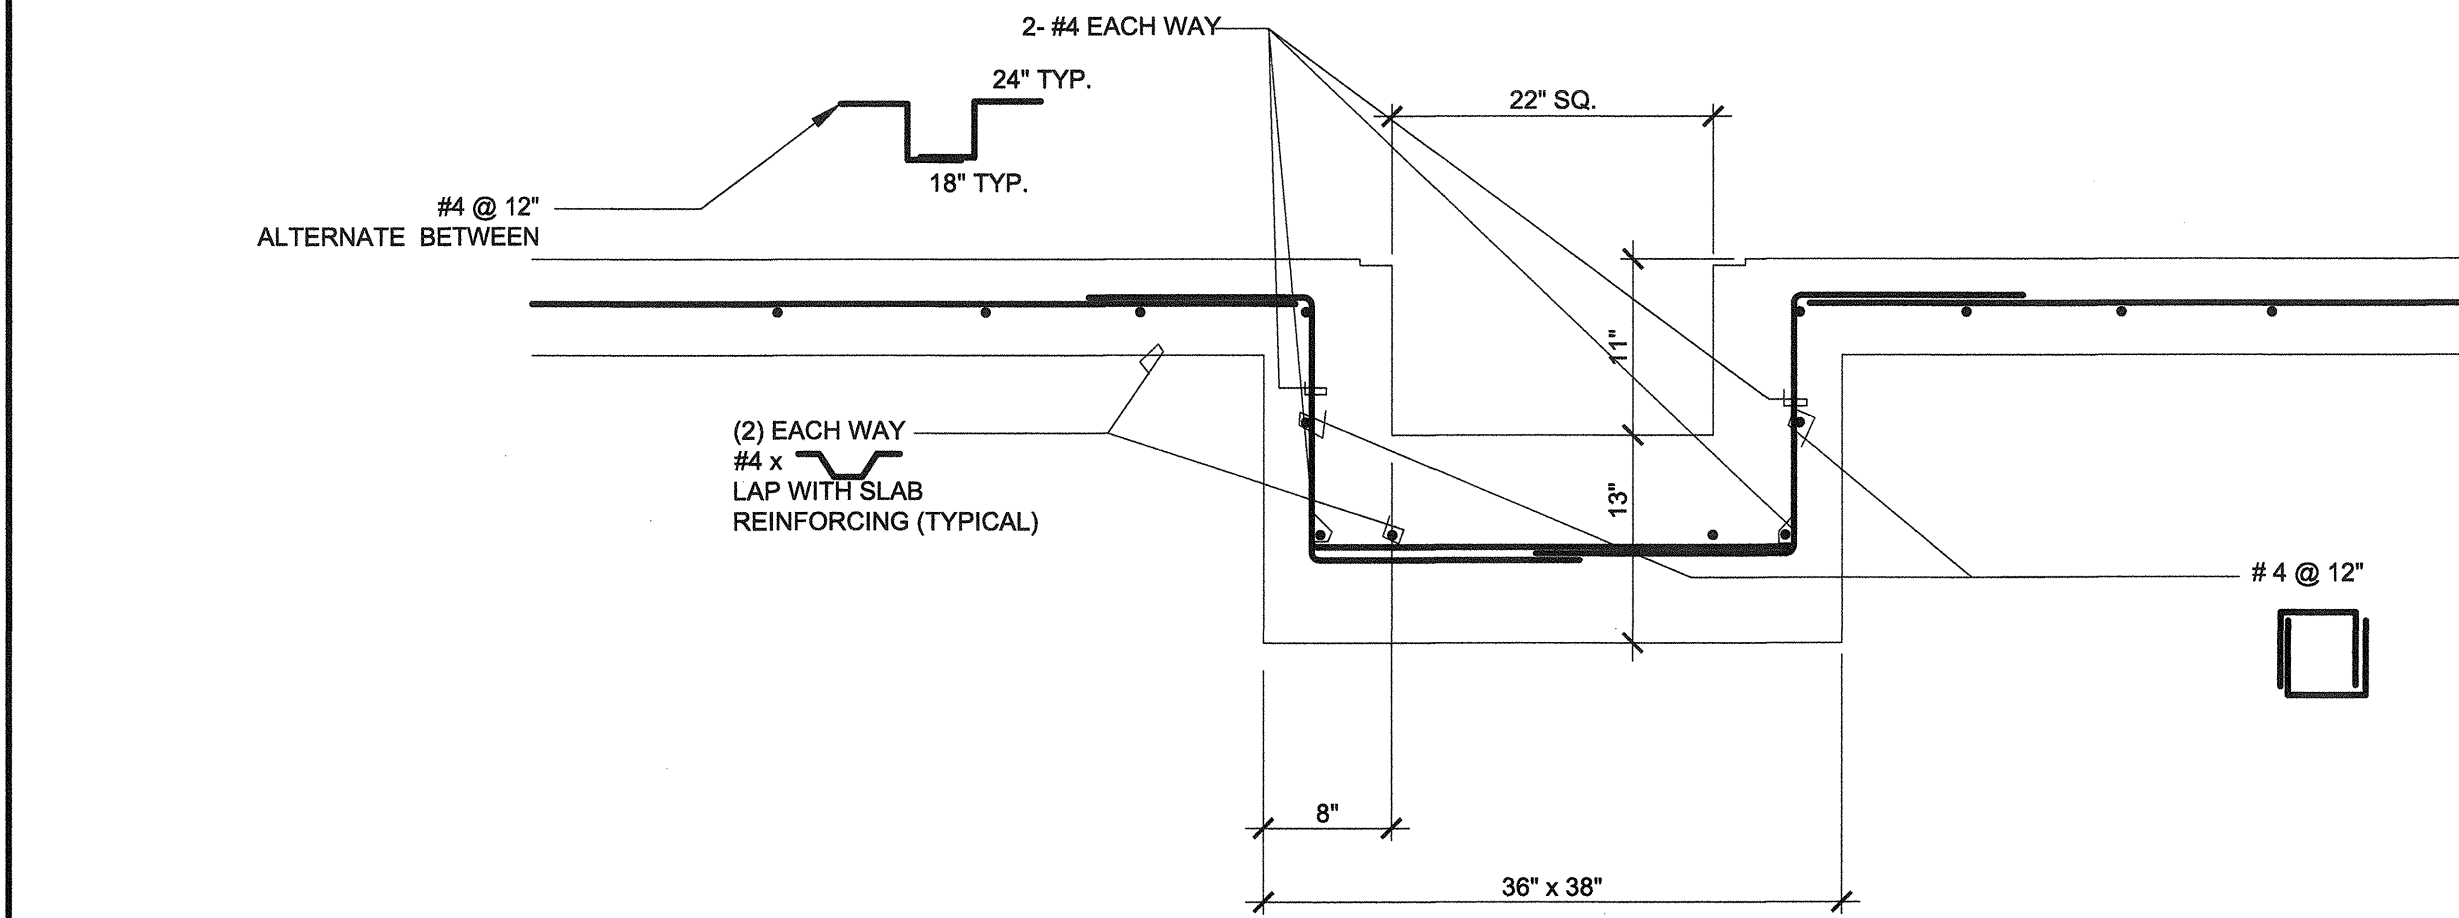


NOT USED
SCALE: NONE

20 UNDERWATER LIGHT STRUCTURAL DETAIL
SCALE: 1" = 1'-0"

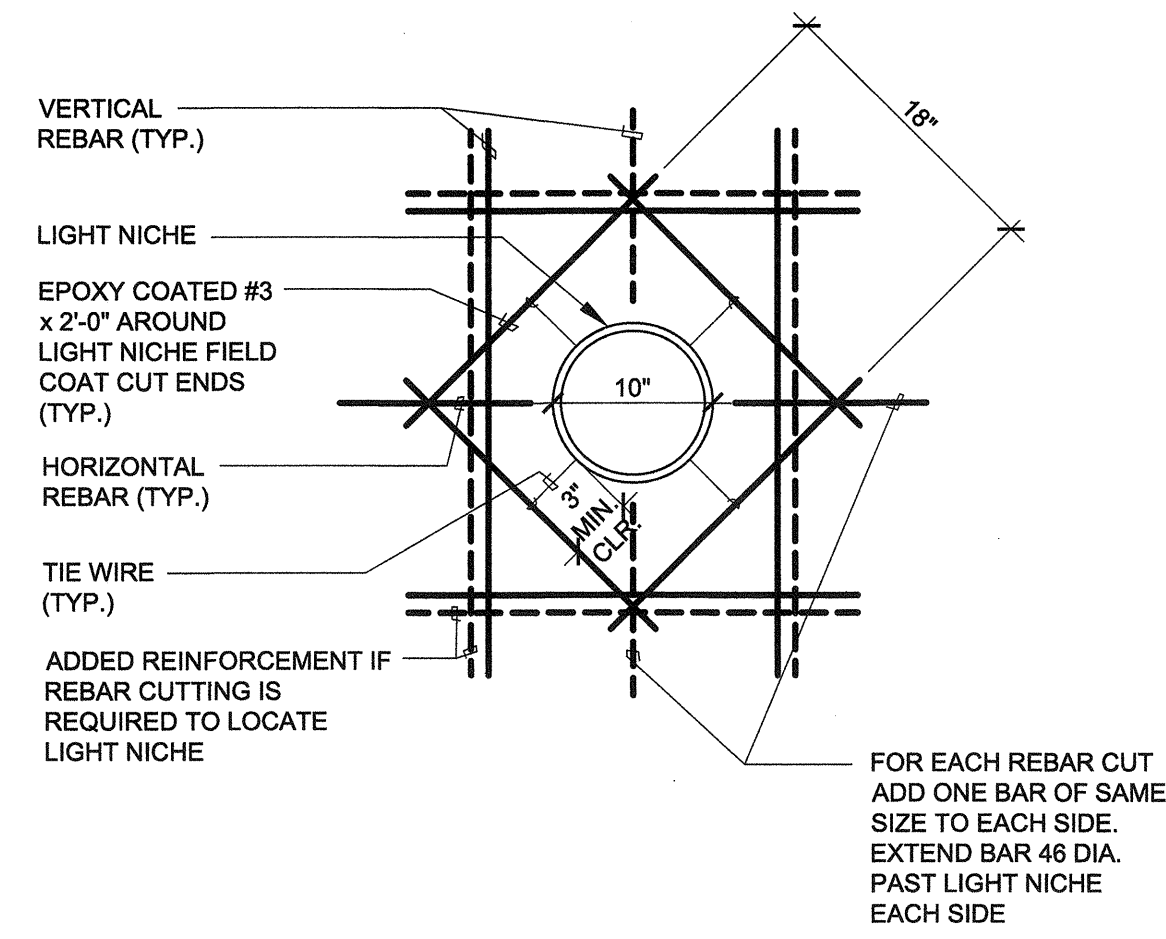


REINFORCING AT HYDROSTATIC RELIEF VALVE
SCALE: NONE

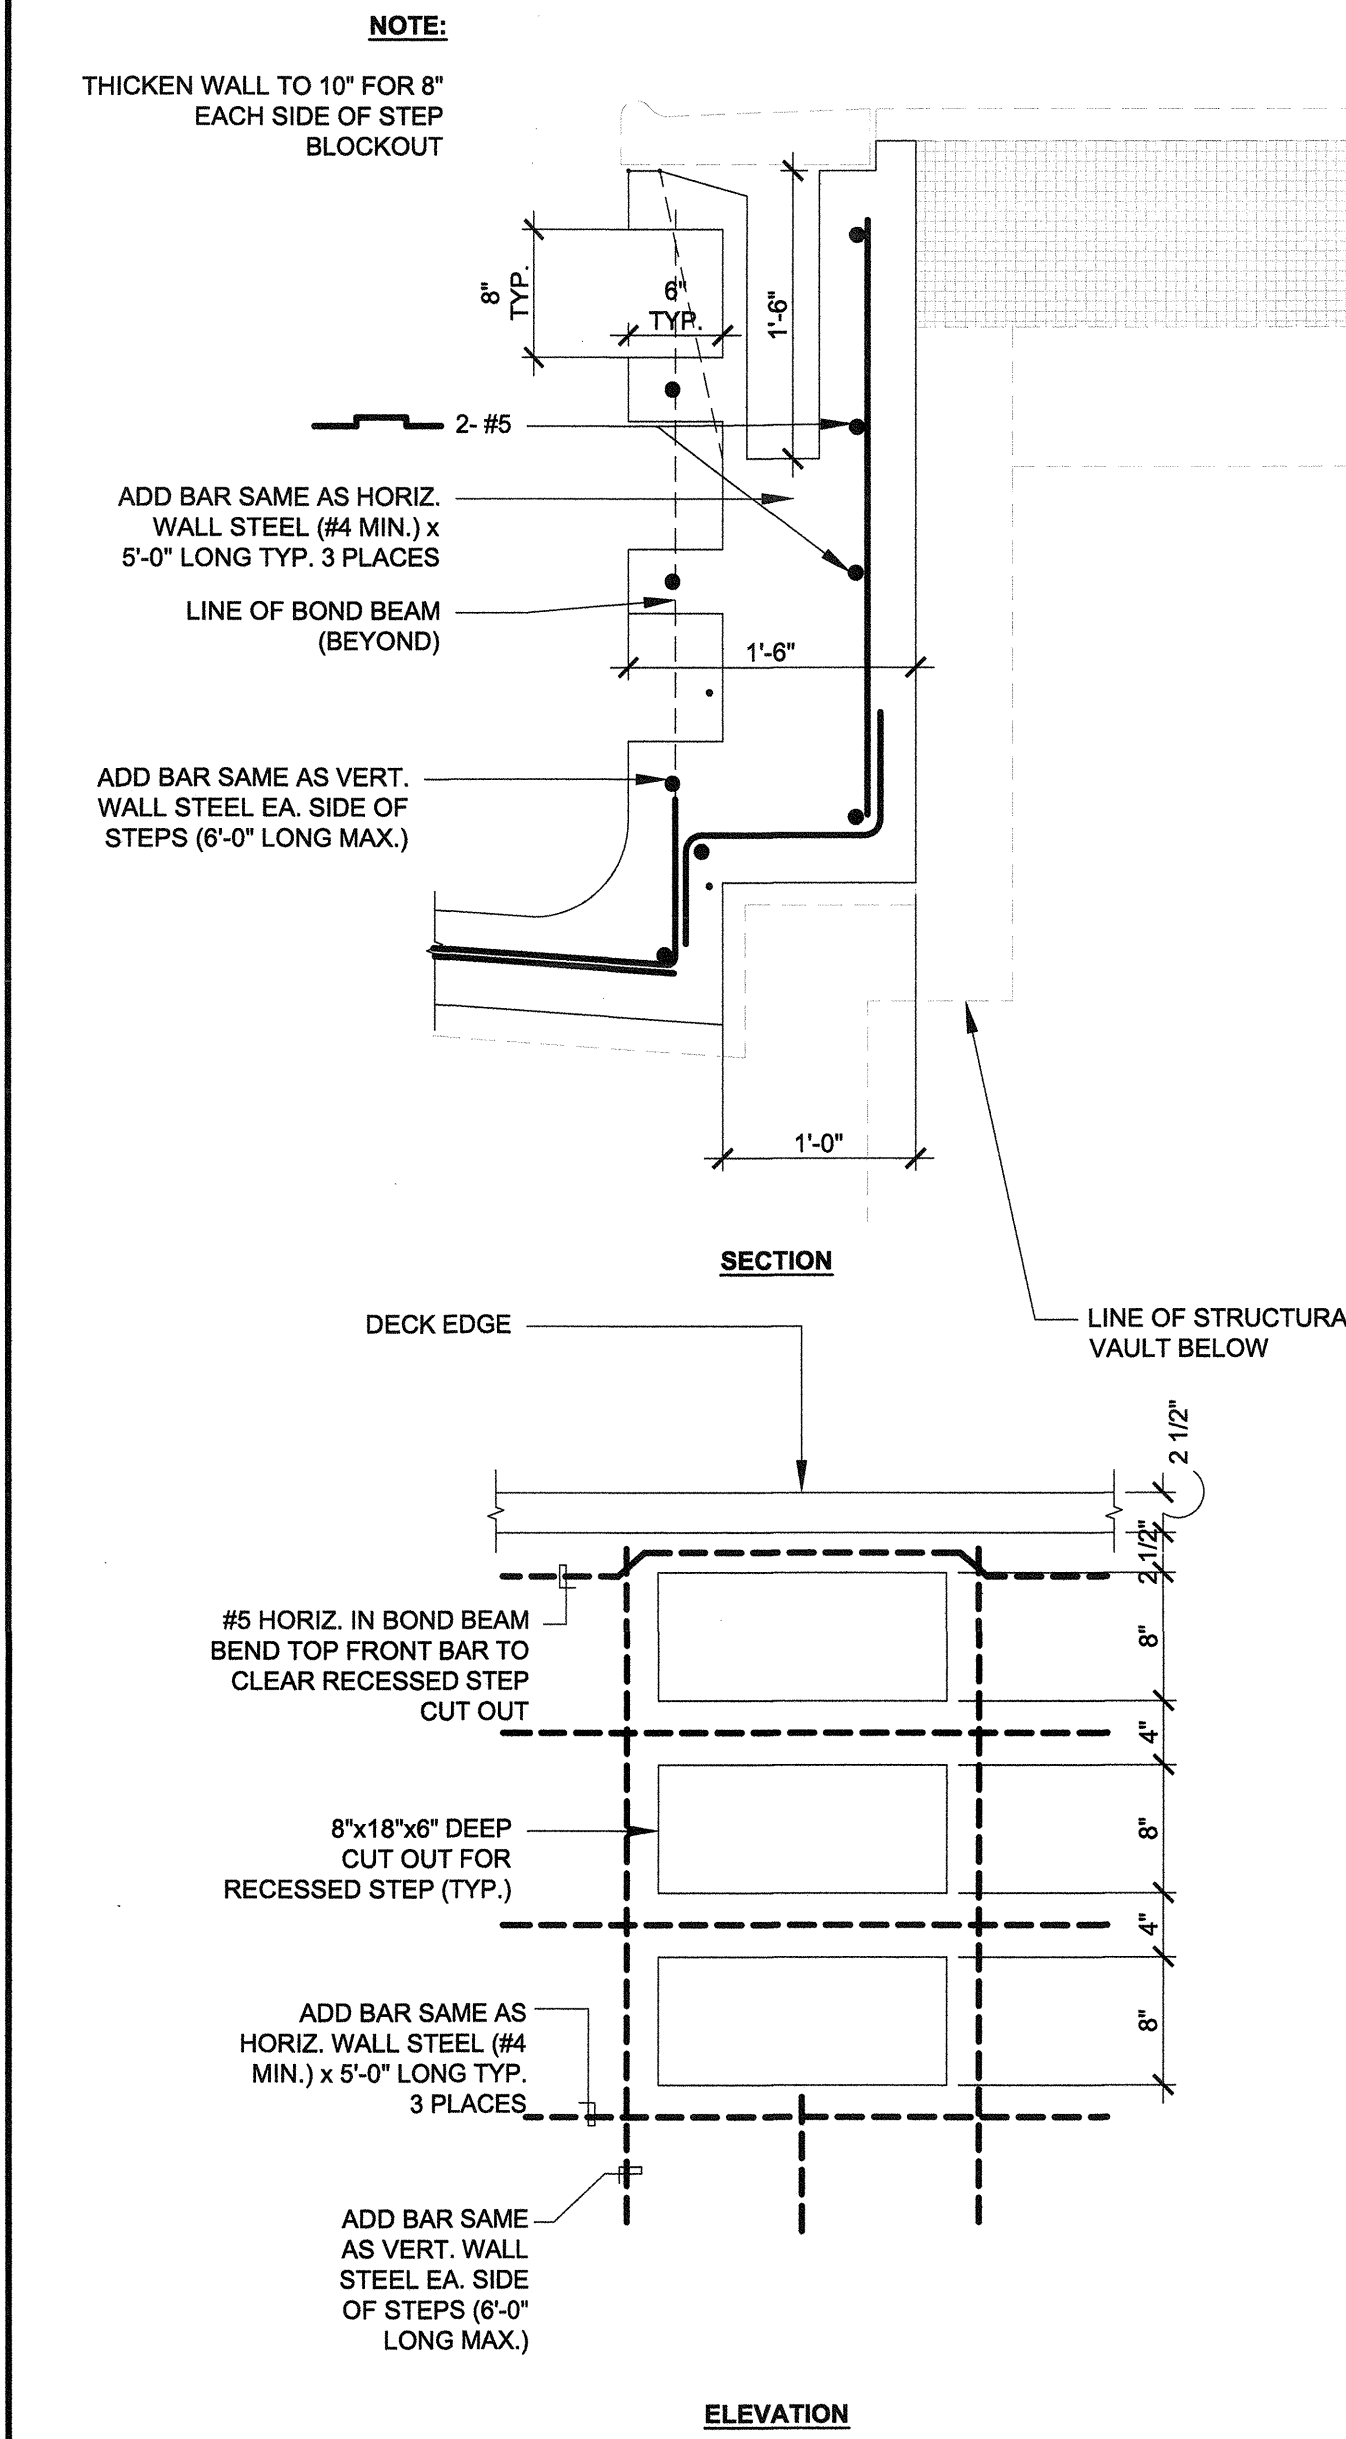


RECESSED STEPS REINFORCING
SCALE: 1" = 1'-0"

14 SWIMMING POOL STEPS DIMENSIONAL
SCALE: 1/2" = 1'-0"

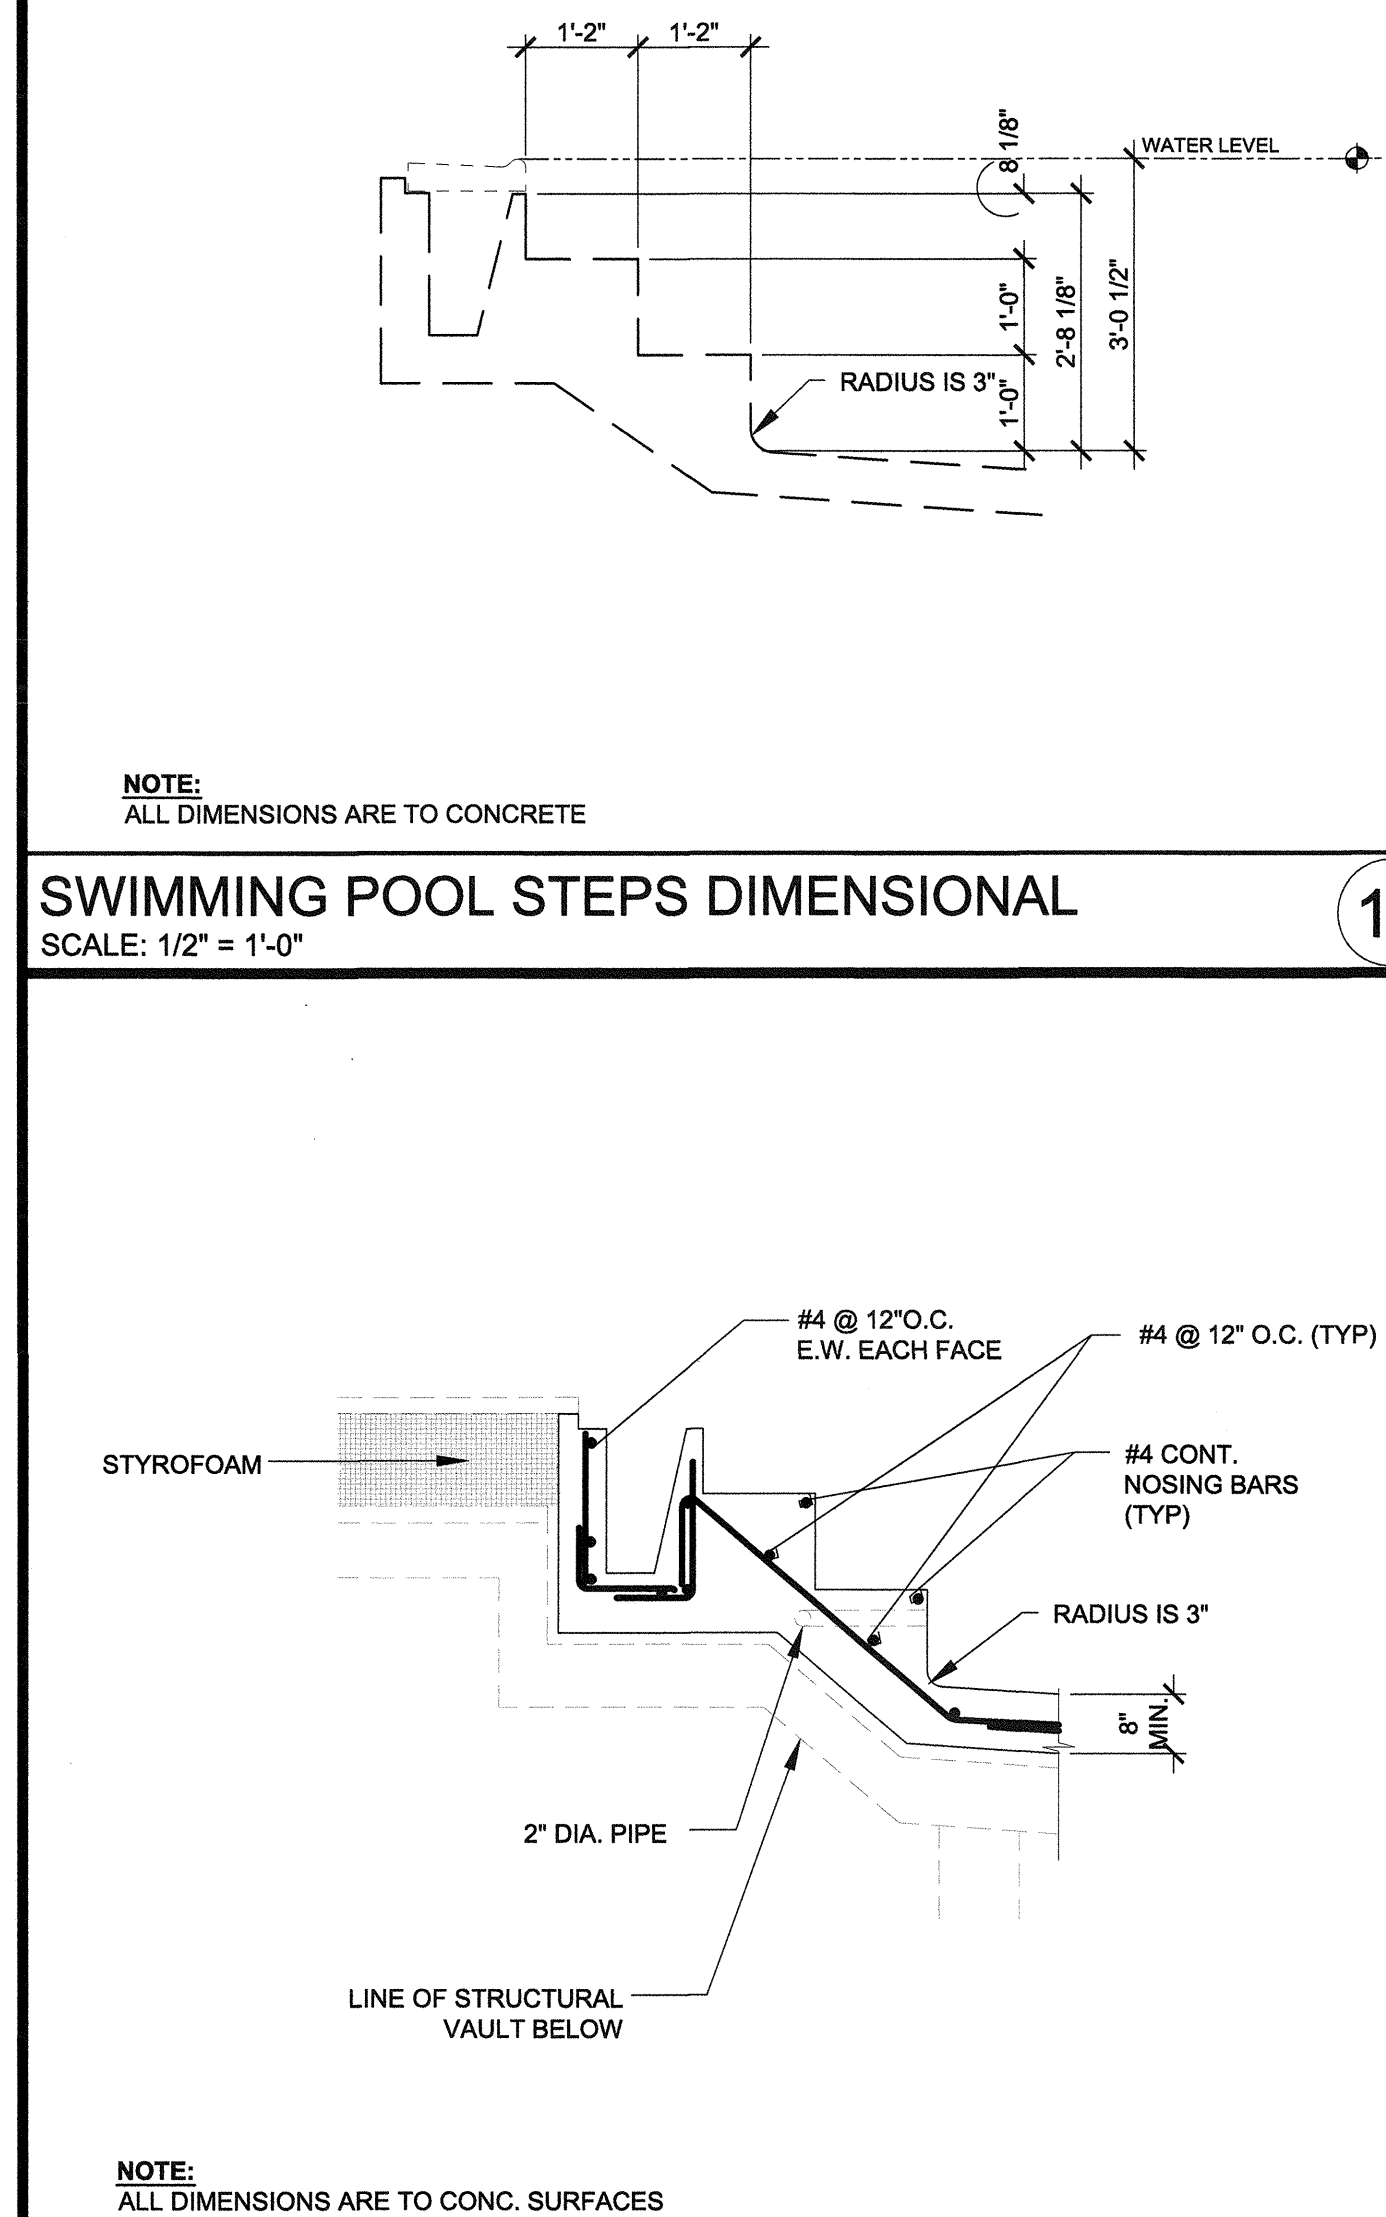


SWIMMING POOL STEPS REINFORCING
SCALE: 1/2" = 1'-0"

16 UNDERWATER LIGHT STRUCTURAL DETAIL
SCALE: 1" = 1'-0"

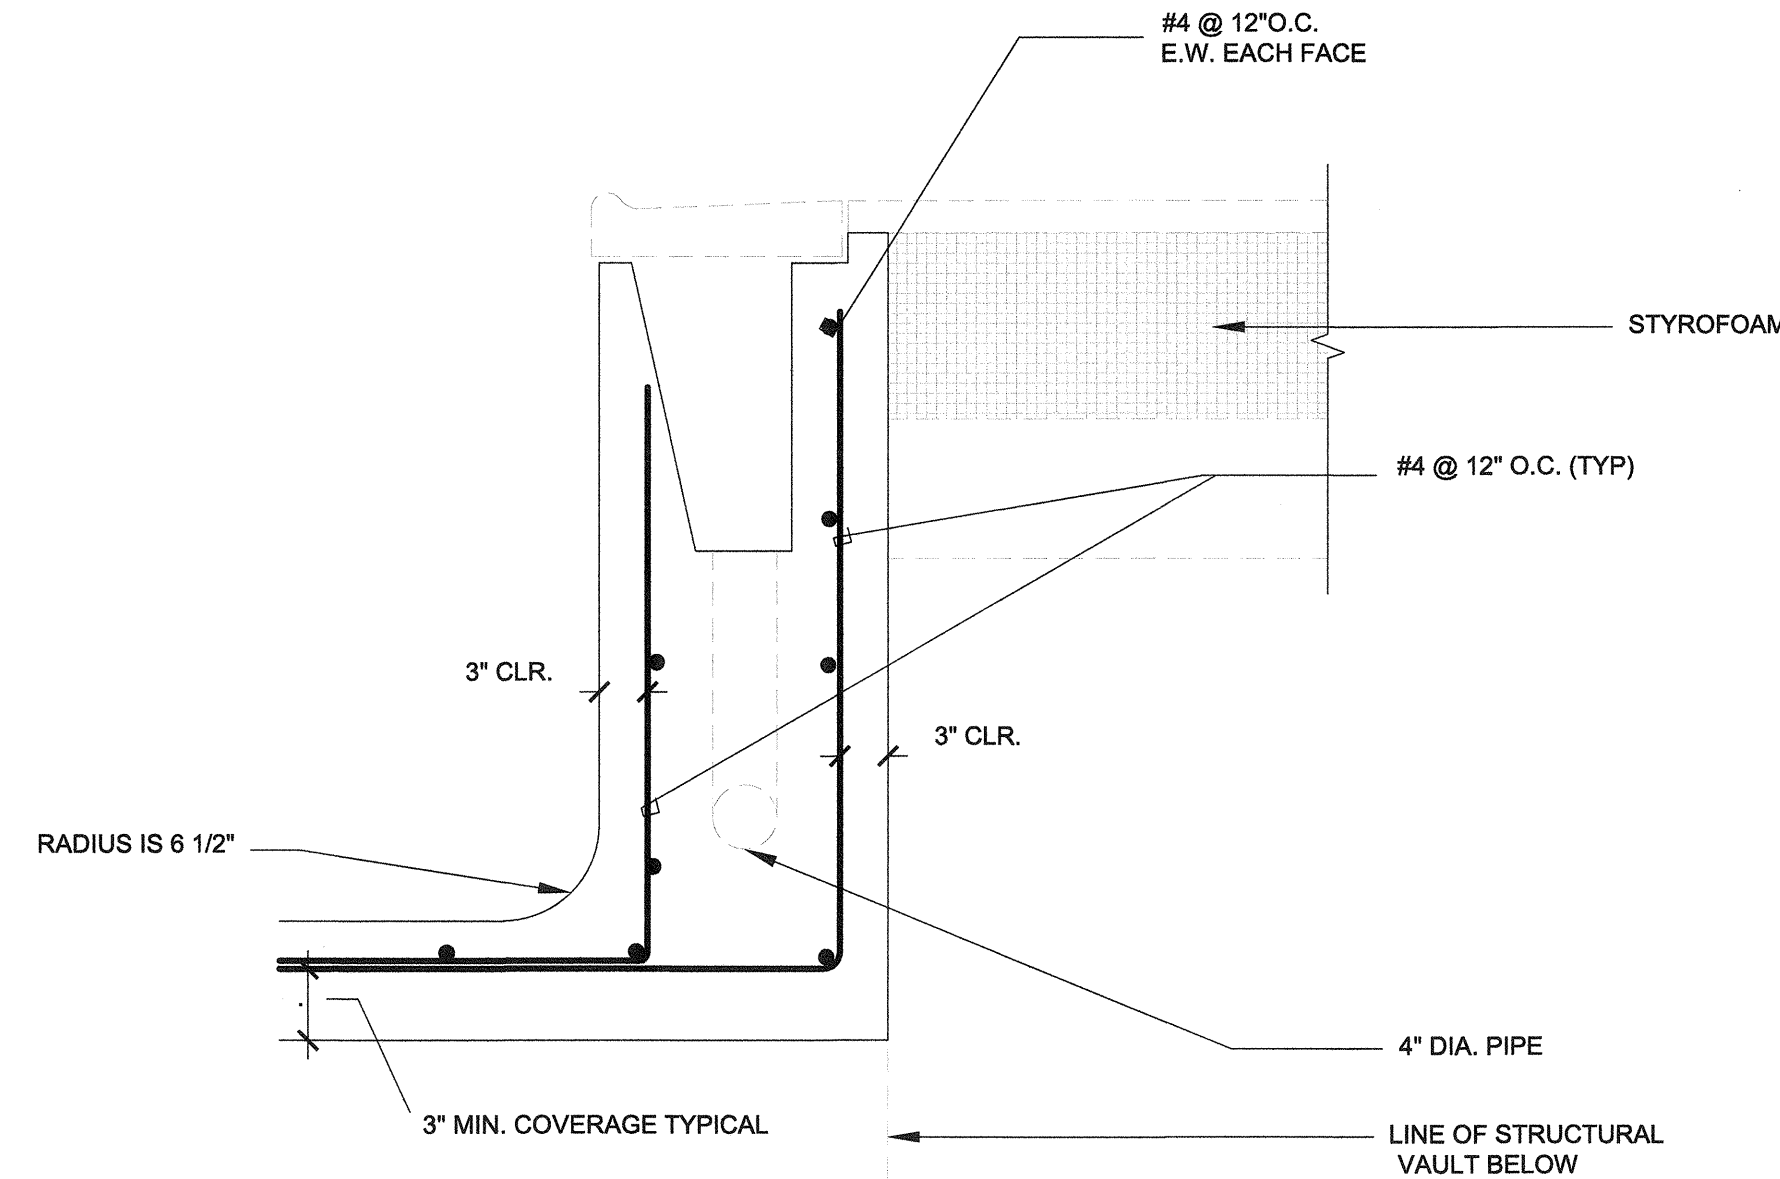


15 POOL WALL SECTION @ SIDE WALLS (STRUCTURAL DETAIL)
SCALE: 3/4" = 1'-0"

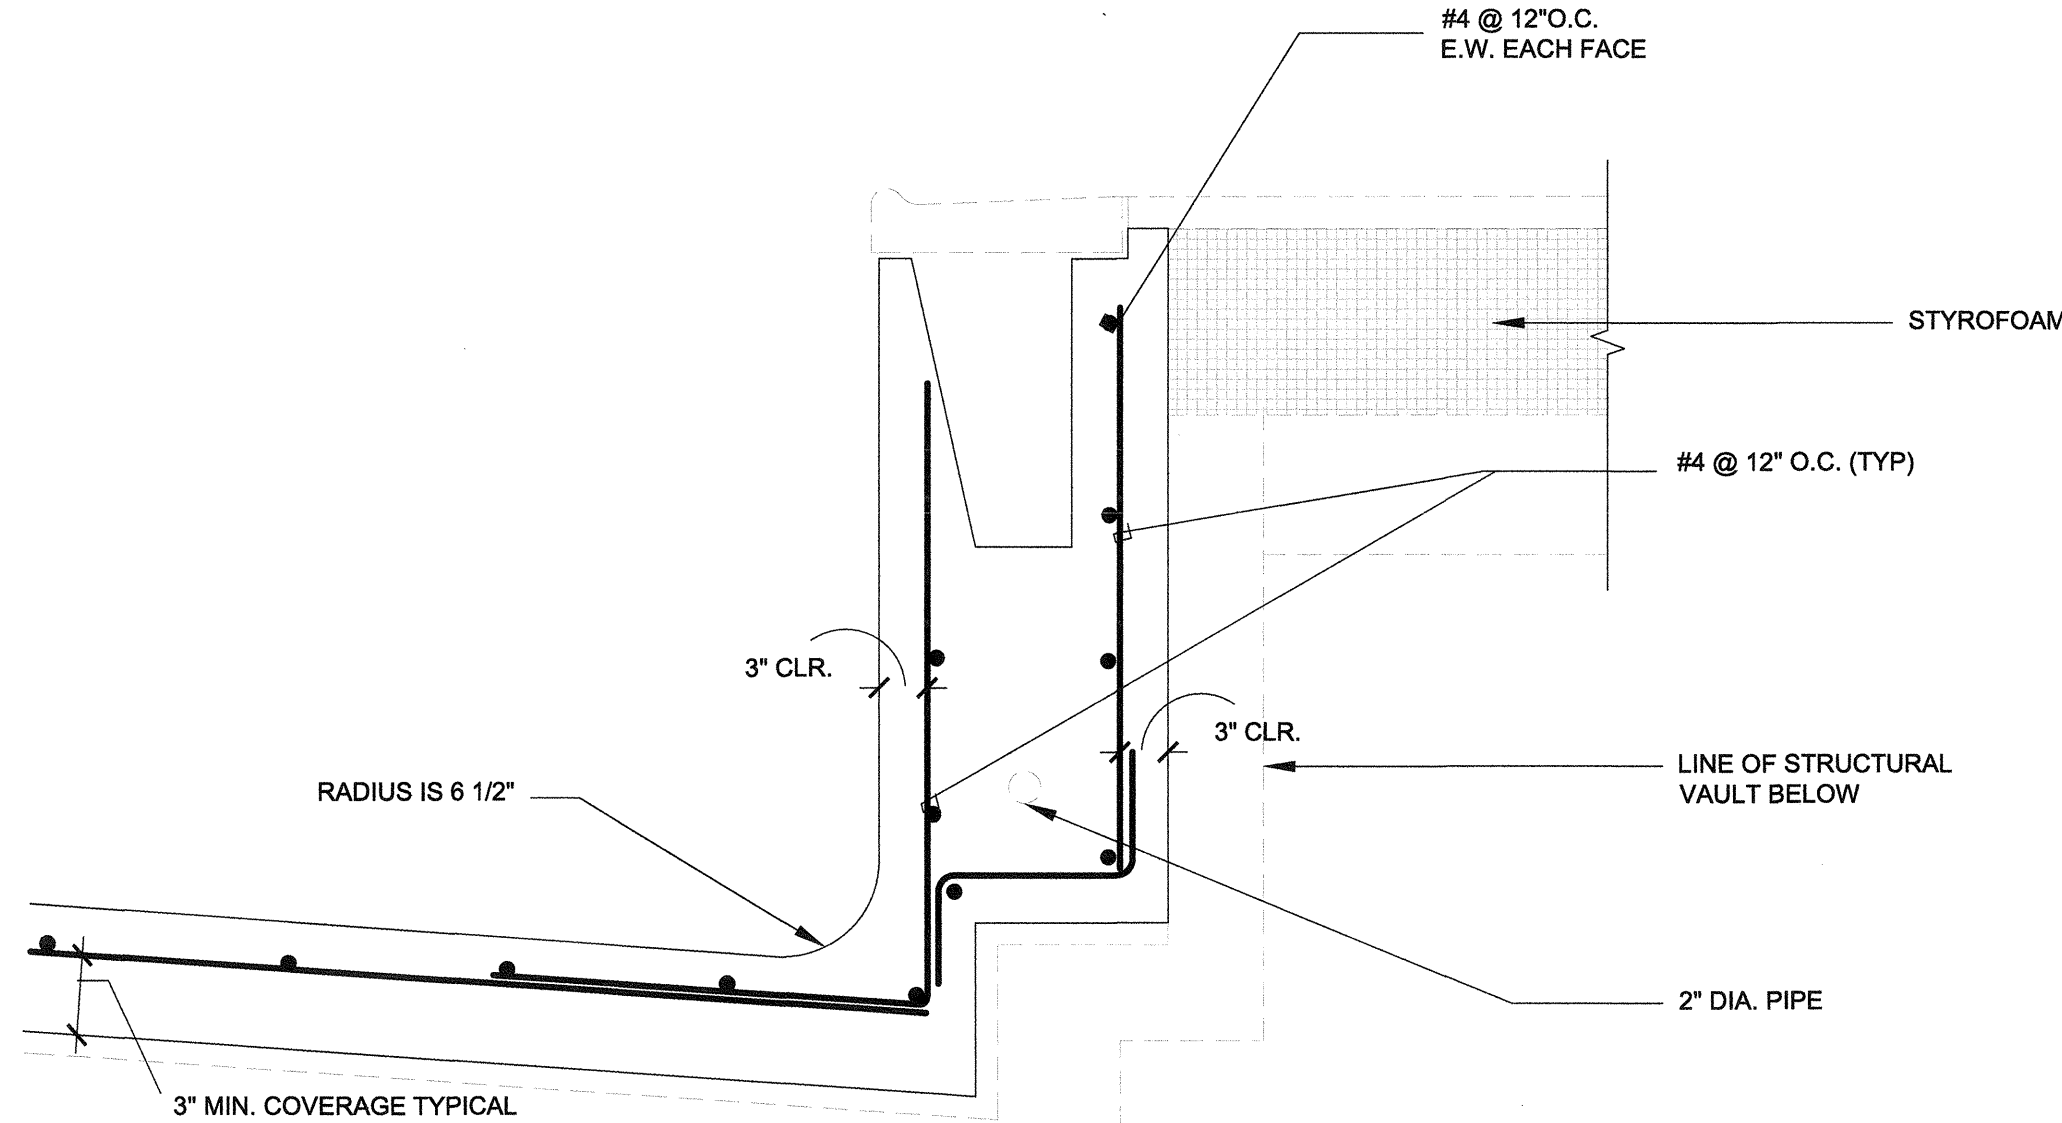


POOL WALL SECTION @ 4'-3" (STRUCTURAL DETAIL)
SCALE: 3/4" = 1'-0"

11 POOL WALL SECTION @ SIDE WALLS DIMENSIONAL (STRUCTURAL DETAIL)
SCALE: 3/4" = 1'-0"

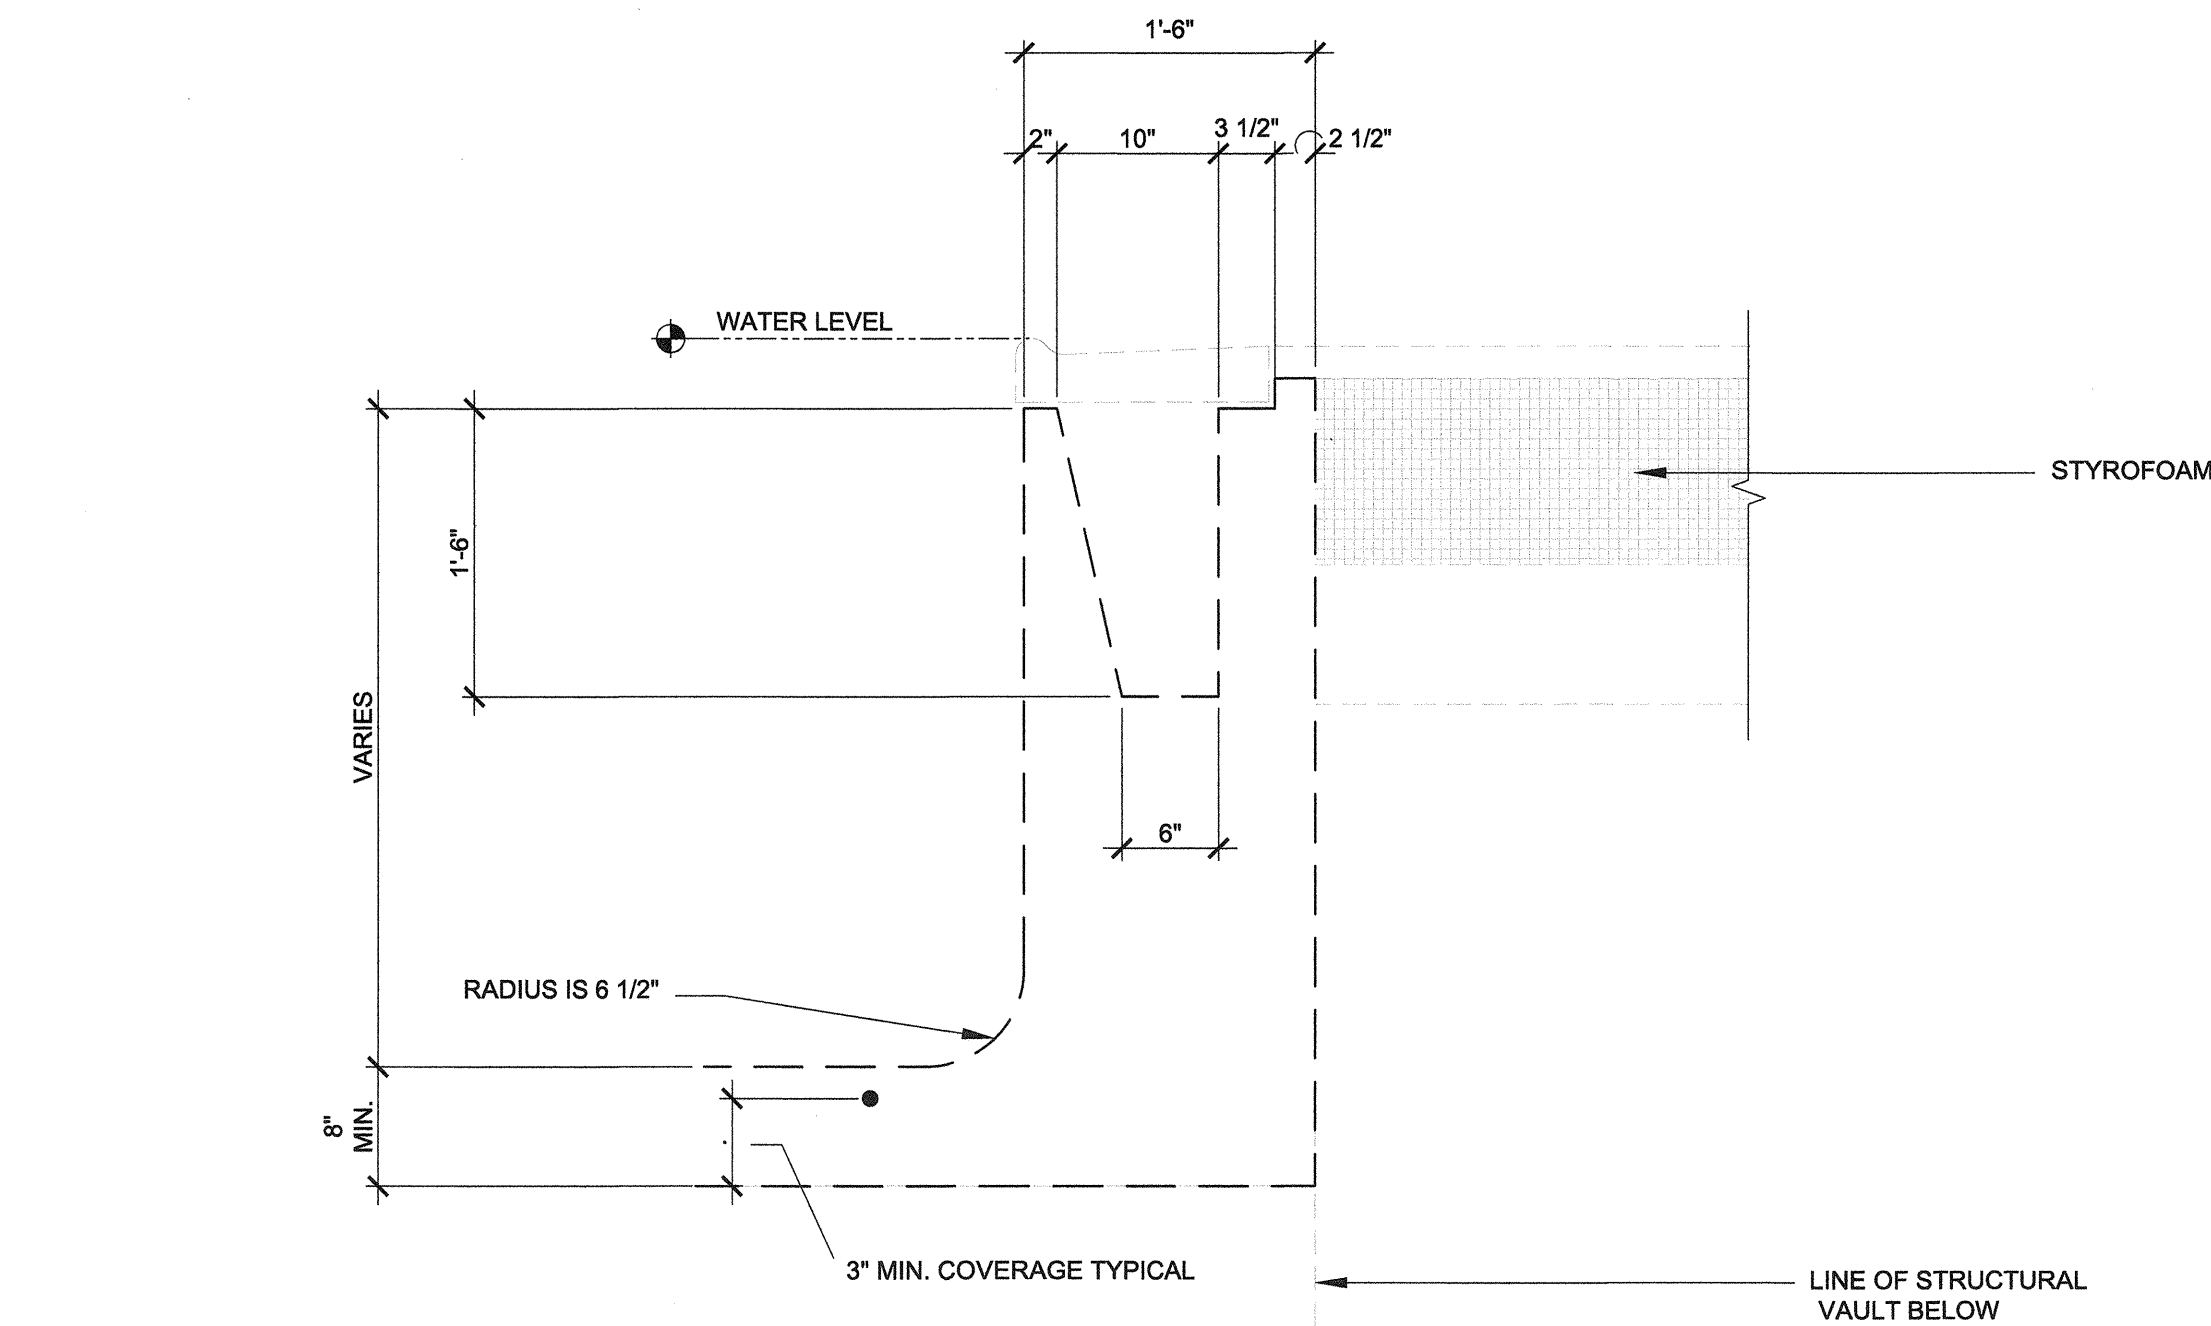

3 POOL WALL SECTION @ SIDE WALLS DIMENSIONAL (STRUCTURAL DETAIL)
SCALE: 3/4" = 1'-0"

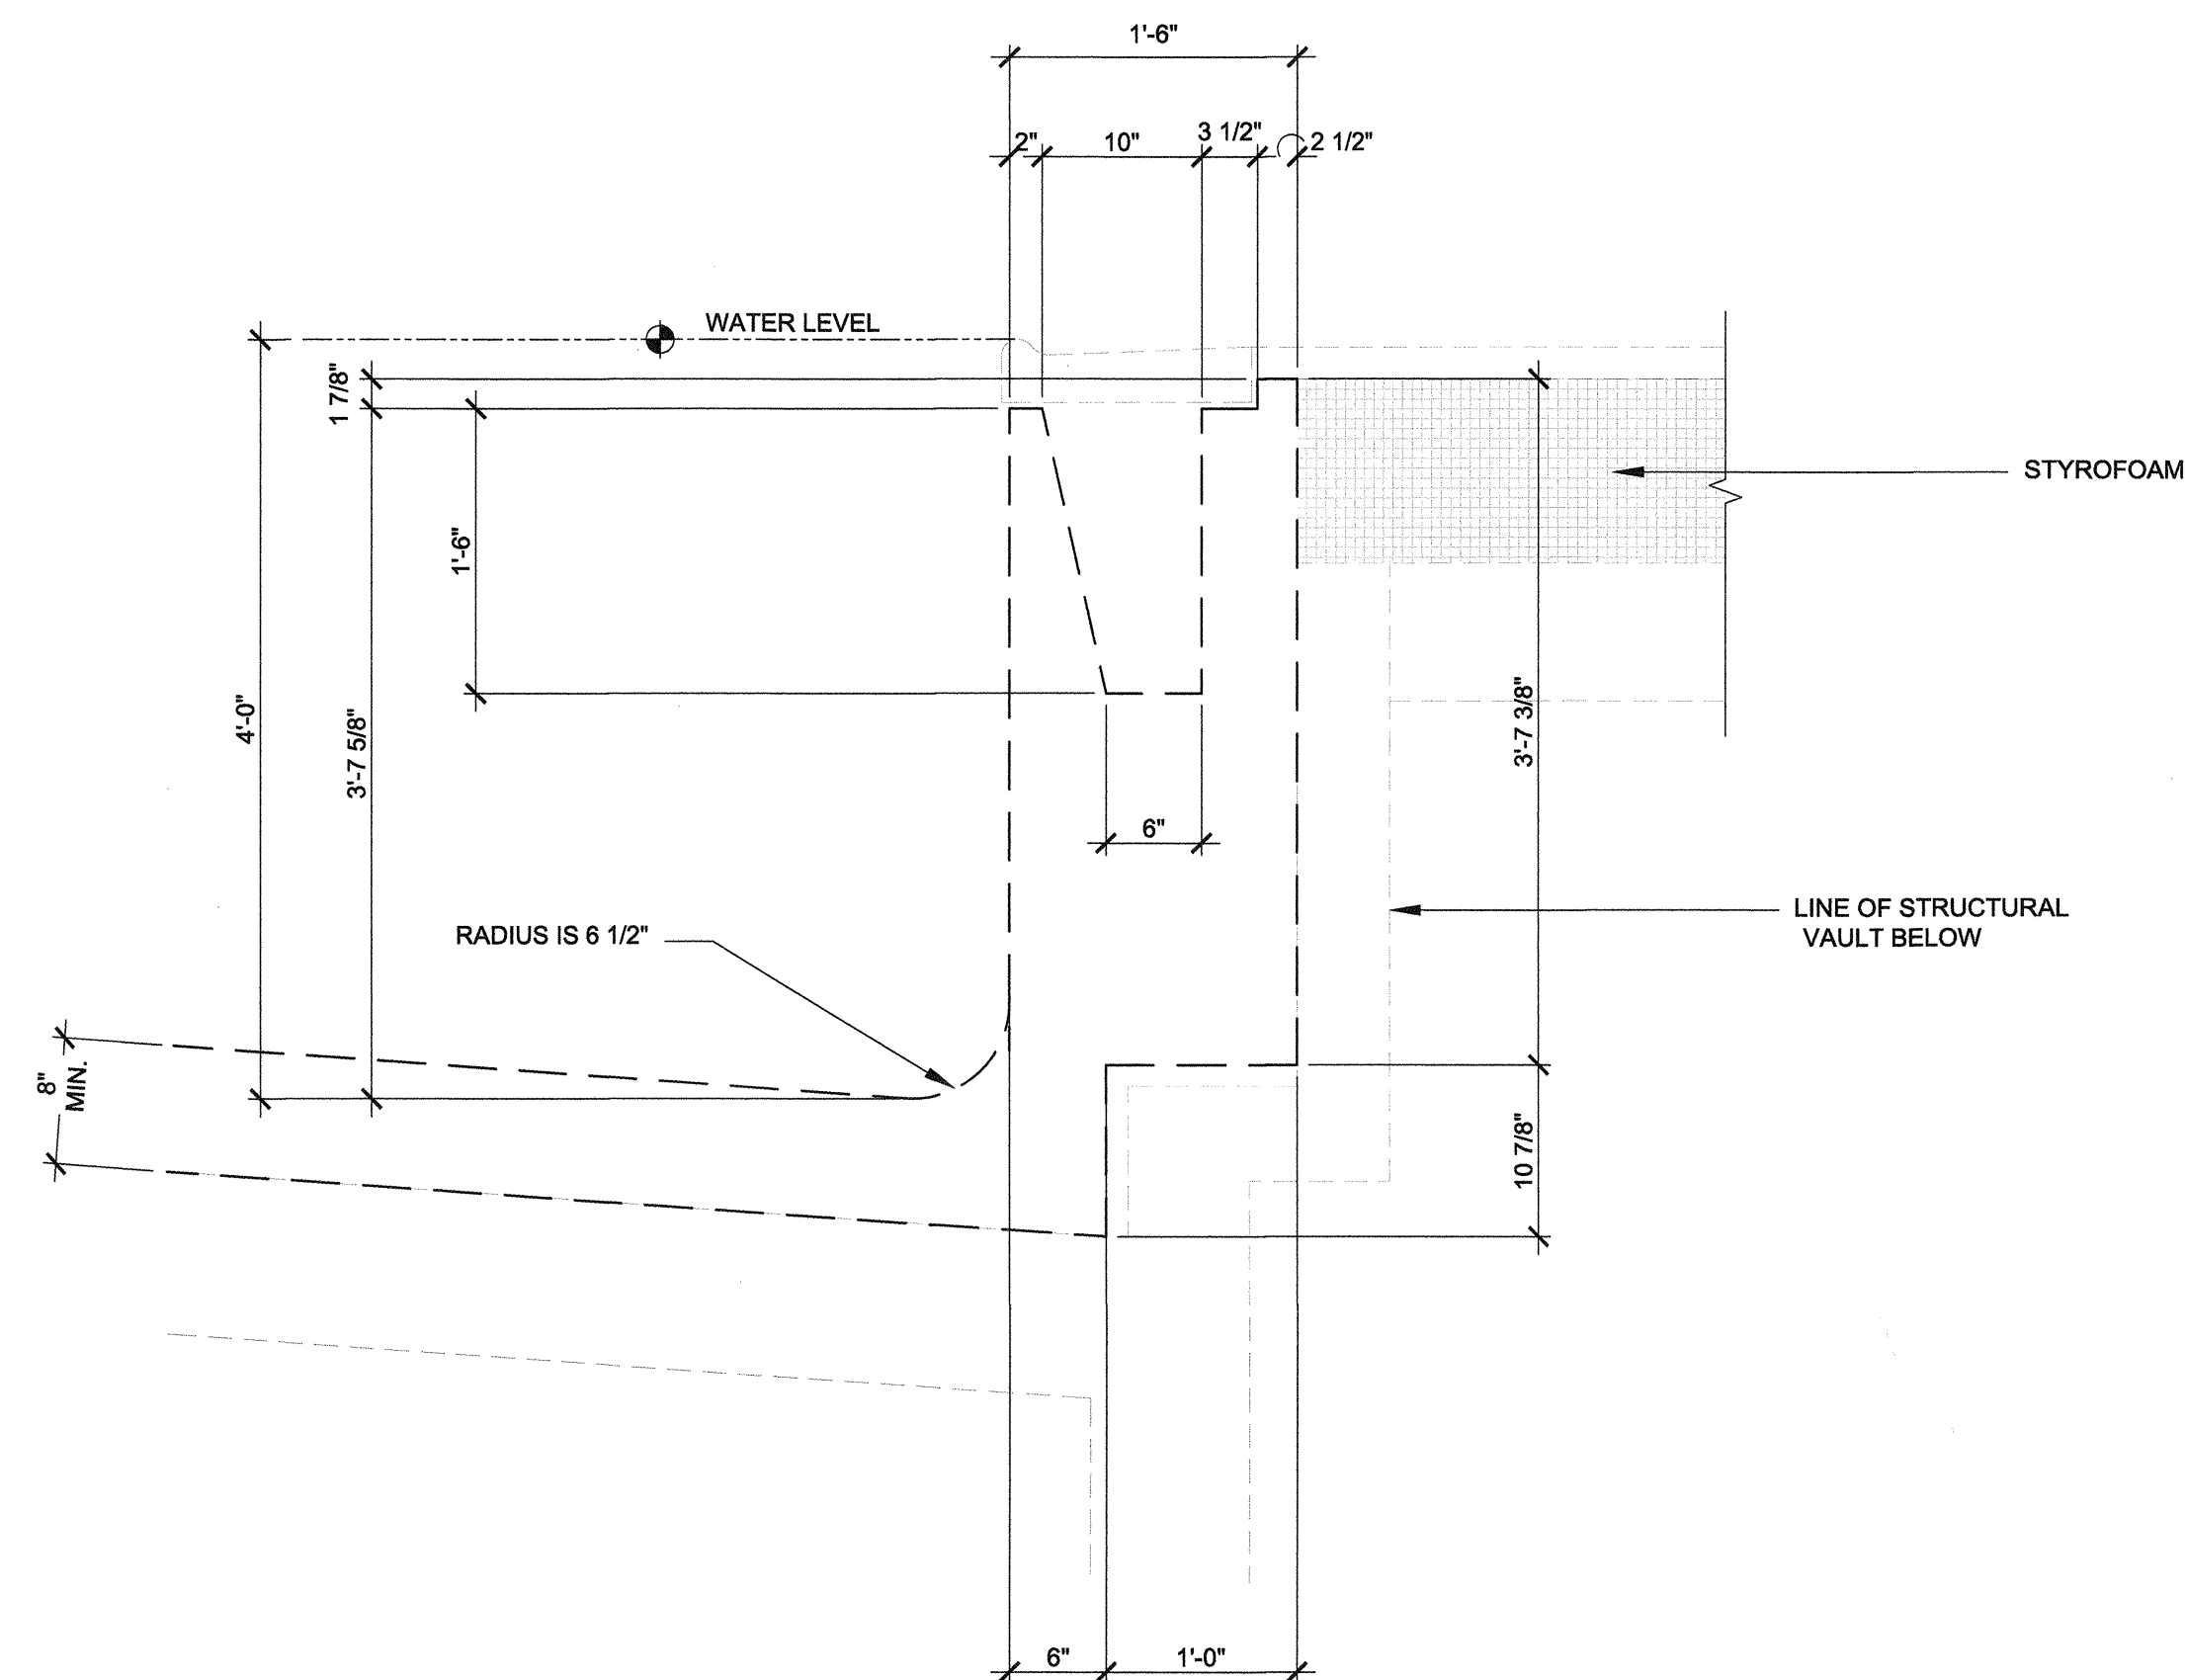

POOL WALL SECTION @ 4'-3" DIMENSIONAL (STRUCTURAL DETAIL)
SCALE: 3/4" = 1'-0"

hla
howard laks architects
1545 health street
san diego, ca 92101
voice : 310-393-4435
fax : 310-393-2230

CONSULTANTS

Rowley International Inc
2355 Paces Verde Drive West
Palo Alto, CA 94304
www.rowleyinternational.com
phone : (650) 377-8890
fax : (650) 377-8890
www.rowleyinternational.com

710 WILSHIRE BOULEVARD
MIXED-USE HOTEL PROJECT
SANTA MONICA - CALIFORNIA 90401
SWIMMING POOL STRUCTURAL DETAILS

DATE: OCTOBER 17, 2014
PROJECT NUMBER: HLA 0000000-0000
SHEET: SP-3.1

