

- PLAN NOTES:
1. SEE SHEET S01.101 FOR GENERAL NOTES.
 2. SEE SHEET S01.102 FOR SPECIAL INSPECTION.
 3. SEE SHEETS S01.103 THROUGH S01.105 FOR TYPICAL DETAILS.
 4. SEE SHEET S02.304 FOR COASTER FOUNDATION SCHEDULE.
 5. SEE SHEET S02.304 FOR TYPICAL RIDE FOUNDATION DETAILS.

PG&V
DESTINATIONS
PECKHAM GUYTON ALBERS & VETS, INC.
201 West Broadway, Suite 1000, St. Louis, MO 63102
(314) 231-1718 WWW.PG&V.COM

04/01/2021


REGISTERED PROFESSIONAL ENGINEER
JOHN R. SCHIRMER
No. 10-00005
STRUCTURAL
STATE OF CALIFORNIA
EXP. 12/31/2021

EDM
EDM Incorporated
220 Mansion House Center
St. Louis, Missouri 63102
Phone (314) 231-5485
Fax (314) 231-8187
E-MAIL: rfschirm@edm-inc.com
© COPYRIGHT 2021 EDM INCORPORATED
JOHN R. SCHIRMER
P.E. No. 10-00005
#19117.00

Accessibility for Persons with Disabilities:
The drawing contains barriers and elements critical to providing Access for Disabled Persons. Contractor shall provide verification and certification of Compliance with the applicable accessibility regulations.

Theming Design Intent:
The theming scope of work shown on these drawings is for design intent. Custom sketches, drawings, picture references, material specifications, and notes in this document are for the express purpose of design intent. Structural design, code compliance, manufacture, installation, and safety of operation are to be provided by the Contractor including engineering documentation signed and sealed by a qualified Engineer licensed to practice in the authority having jurisdiction. The Architect/Engineer's review of submittals is for the purpose of checking for conformance with information given and the design concept expressed in the Contract Documents.

Ride Disclaimer:
Outlets, aesthetics, or references of a possible "Ride" or "Rider" or use of any "ride" terms such as "coaster", "water-ground", "trade names", etc. on this drawing are for purpose of location, general identification, and reference only. Peckham, Guyton, Albers, and Vets, Inc. and all engineers or companies listed on this drawing hereby agree to release the Architect/Engineer from any liability on this drawing is not in any way, shape, or form the creator or responsible of the Architect/Engineer. Its design, structural support, manufacture, erection, approval, acceptance, operation, safety, maintenance, and all of its functions, characteristics, or any improvements are not part of the Architect/Engineer's work. Such functions are to be performed to standards established by the Owner for such purpose, or by Owner's personnel.

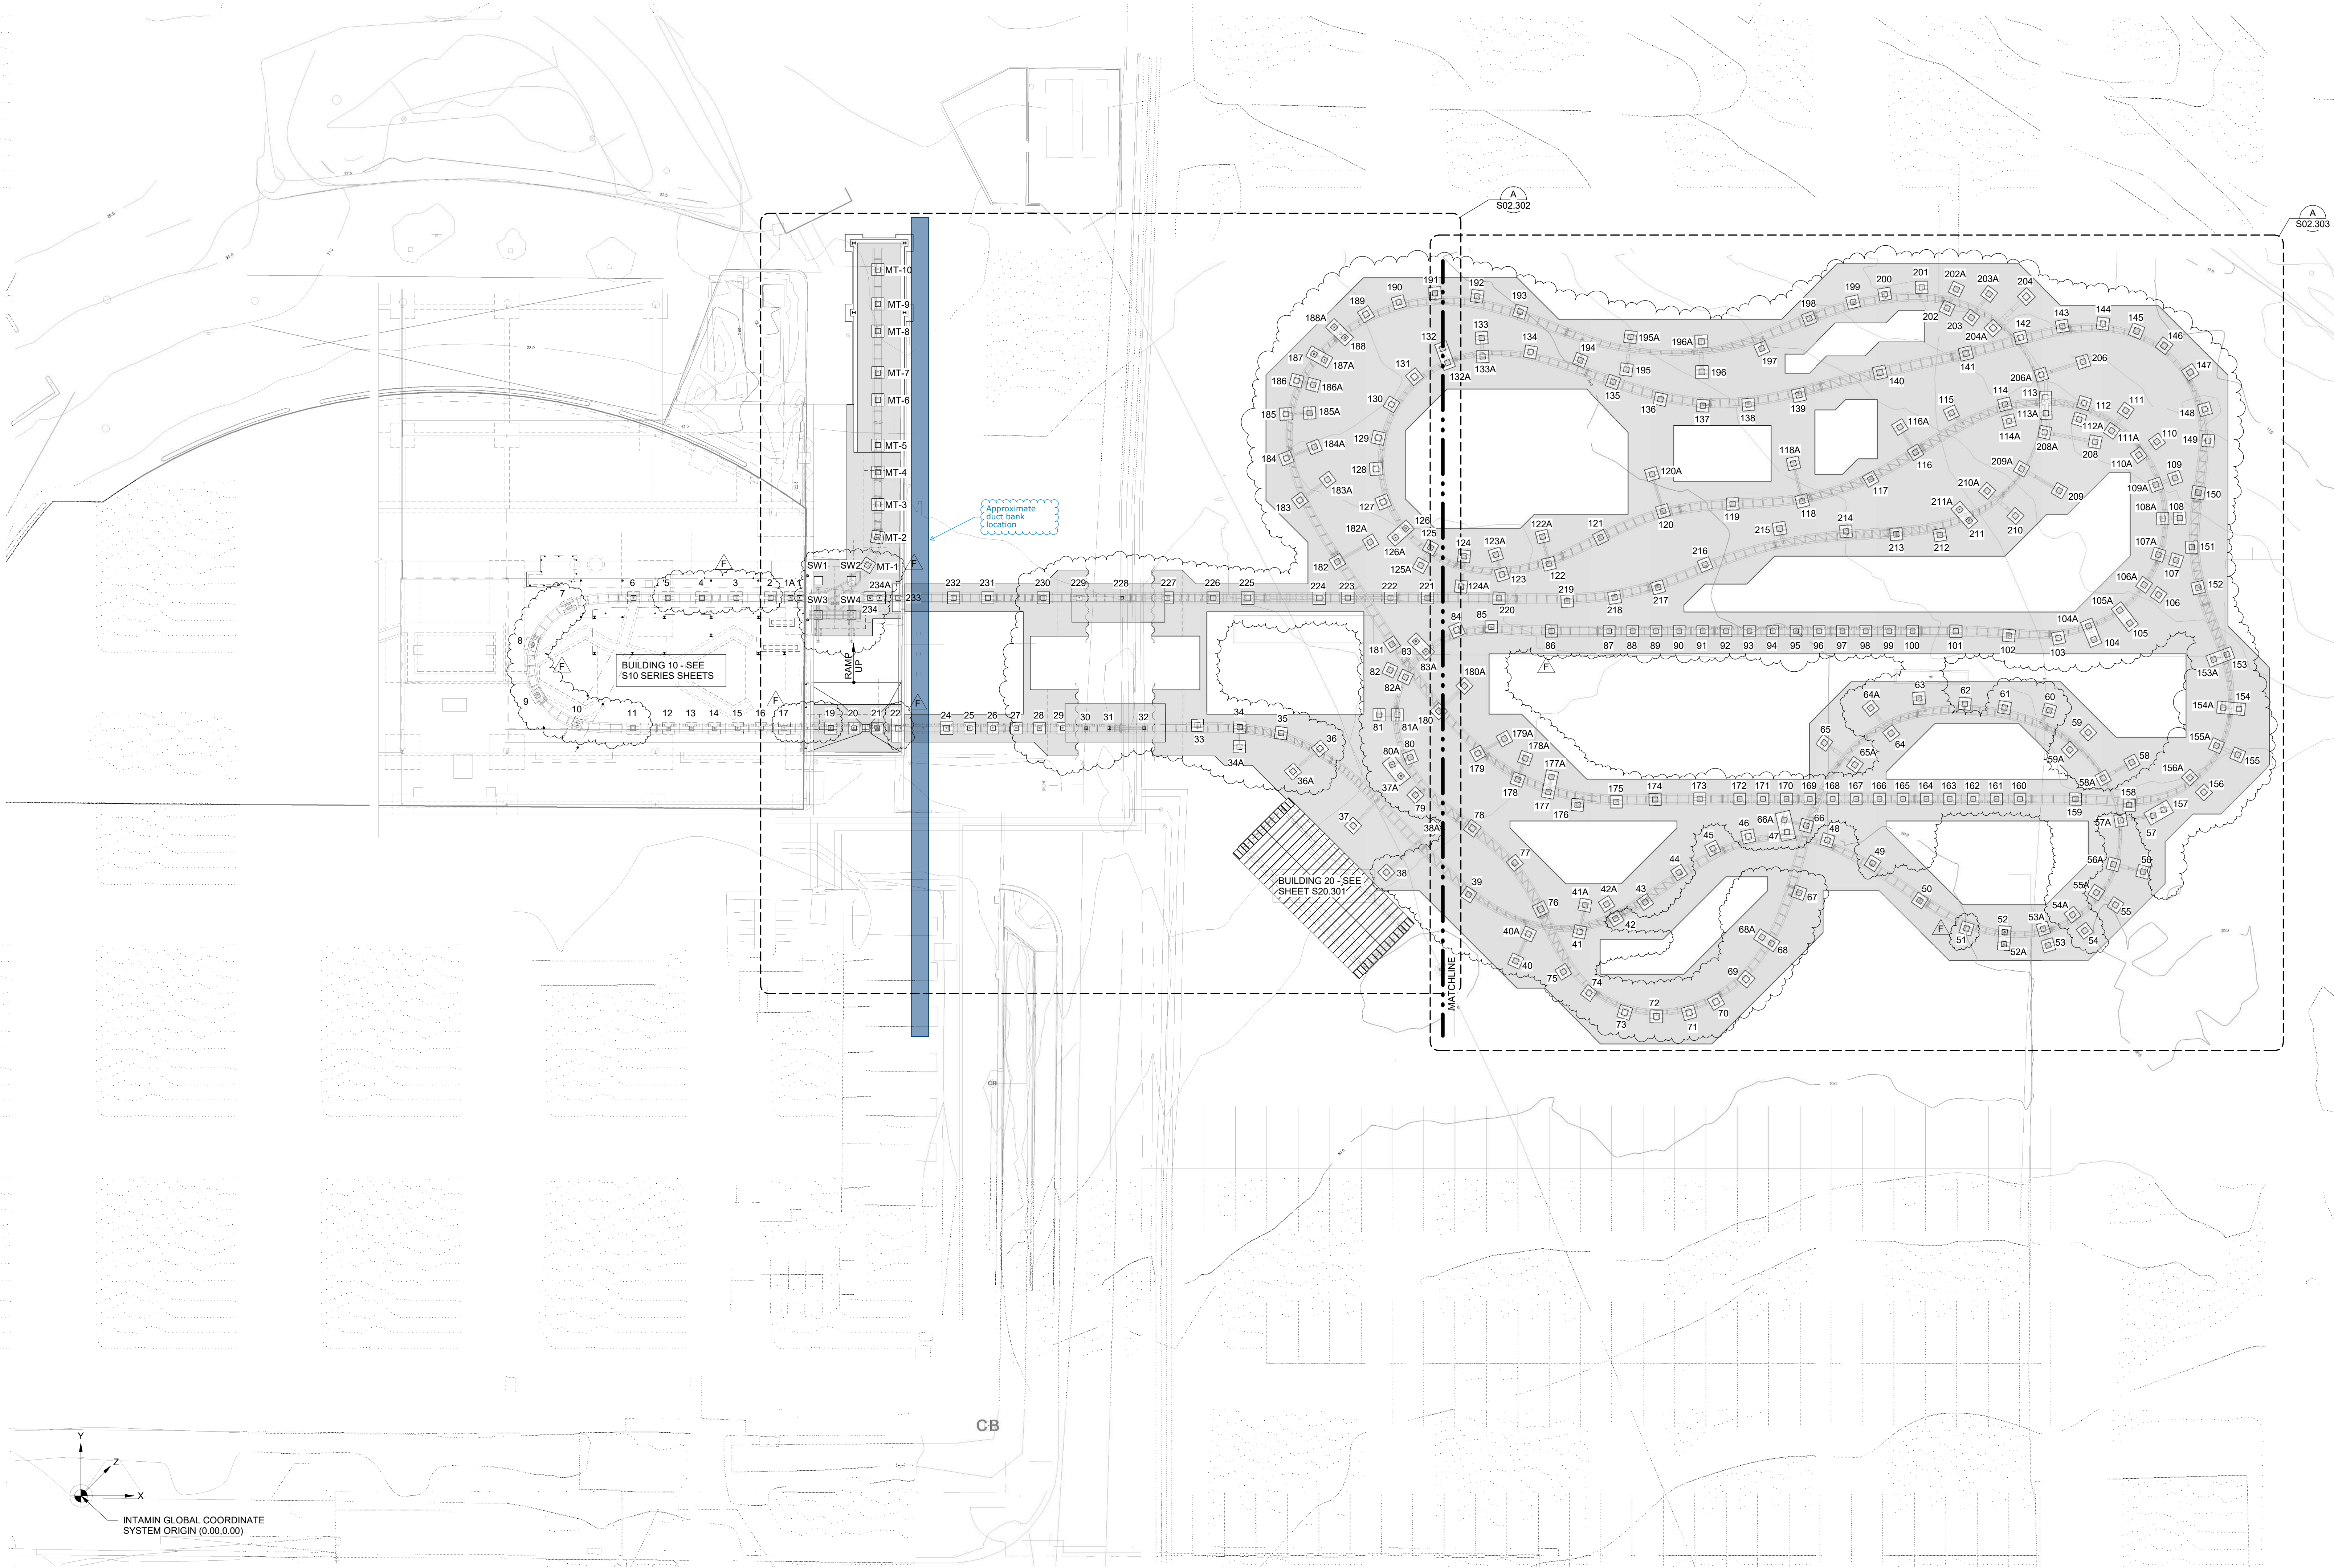

STRUCTURAL SITE PLAN
1" = 20'-0"

REVISION NO.	DESCRIPTION	REVISION DATE
1	Adopted A	2/15/2021
2	Adopted F	4/1/2021

SeaWorld
SAN DIEGO

2021
Attraction
San Diego, California

ISSUE FOR BID / ISSUE FOR PERMIT

STRUCTURAL SITE PLAN

DATE	March 12, 2020
DR	JJJ
OK	OSR
PG&V	64096.00
CLIENT	SEA

SHEET NUMBER

S02.301