

FKP Architects

ARCHITECT OF RECORD

"Architect of Record signature line only; this drawing was not prepared under the direct supervision of the Architect of Record. The direct responsibility for preparation of this sheet lies with its corresponding professional stamp and signature. The signature of the Architect of Record in general responsible charge of the project is provided as required by Title 24, Part 1, Section 7-115 (a)." ARCHITECT - PAUL C. GLORIOT

CONSULTANT

T M A D
TAYLOR
& GAINES

100 South Anaheim Boulevard, Suite 150
Anaheim, California 92805
Phone: 714.490.5555 Fax: 714.490.5560
Project No: 2305-163-07



REVISIONS

09/02/09 ISSUED FOR FGMP
09/14/2010 CHANGE ORDER #26

APPROVAL



PROJECT NAME
CHILDREN'S HOSPITAL
OF ORANGE COUNTY
455 S. Main St.
Orange, CA 92668-3874

TOWER II



PROJECT NUMBER

12011.00
Increment #7

OSHPD - PROJECT NUMBER
IL 072072-30

ISSUE

OSHPD PERMIT

DATE

01/27/2010


SCALE

DRAWING TITLE


MECHANICAL DETAILS -
DUCT SUPPORT DETAILS

DRAWING NUMBER


M10.05

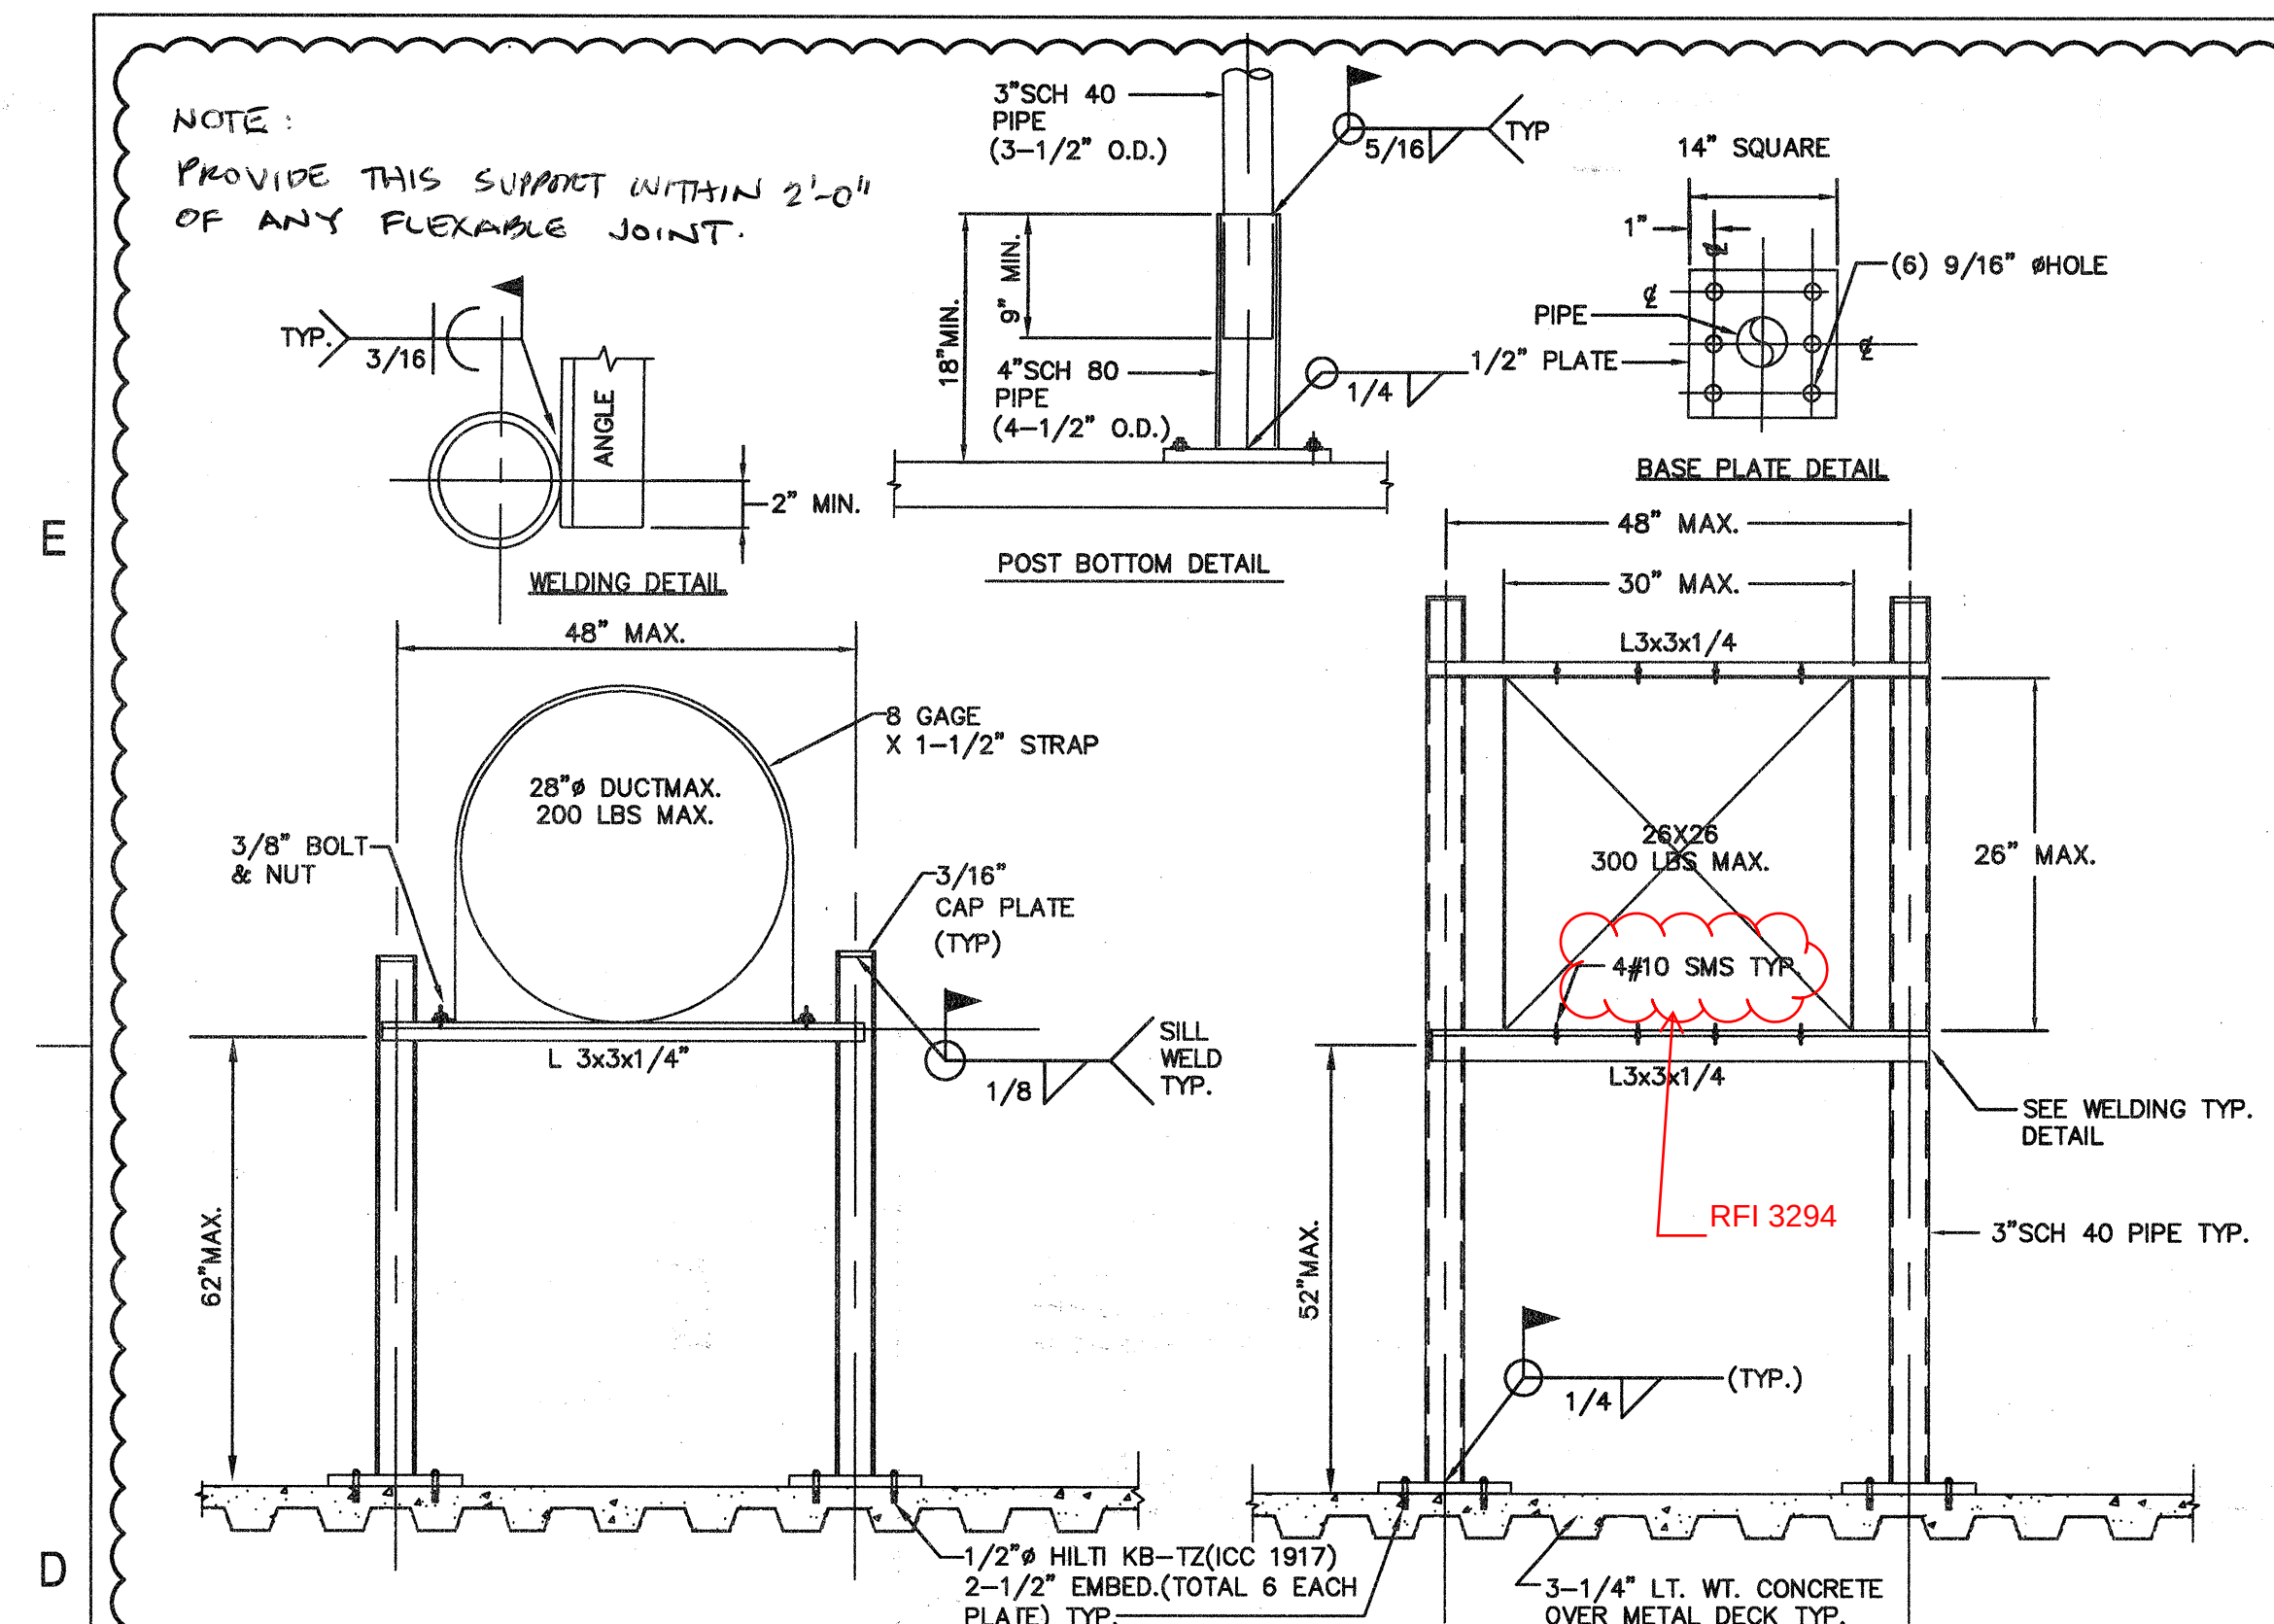

DUCT SUPPORT TYPE DS-7 (10' MAX SPACING) SCALE: NONE

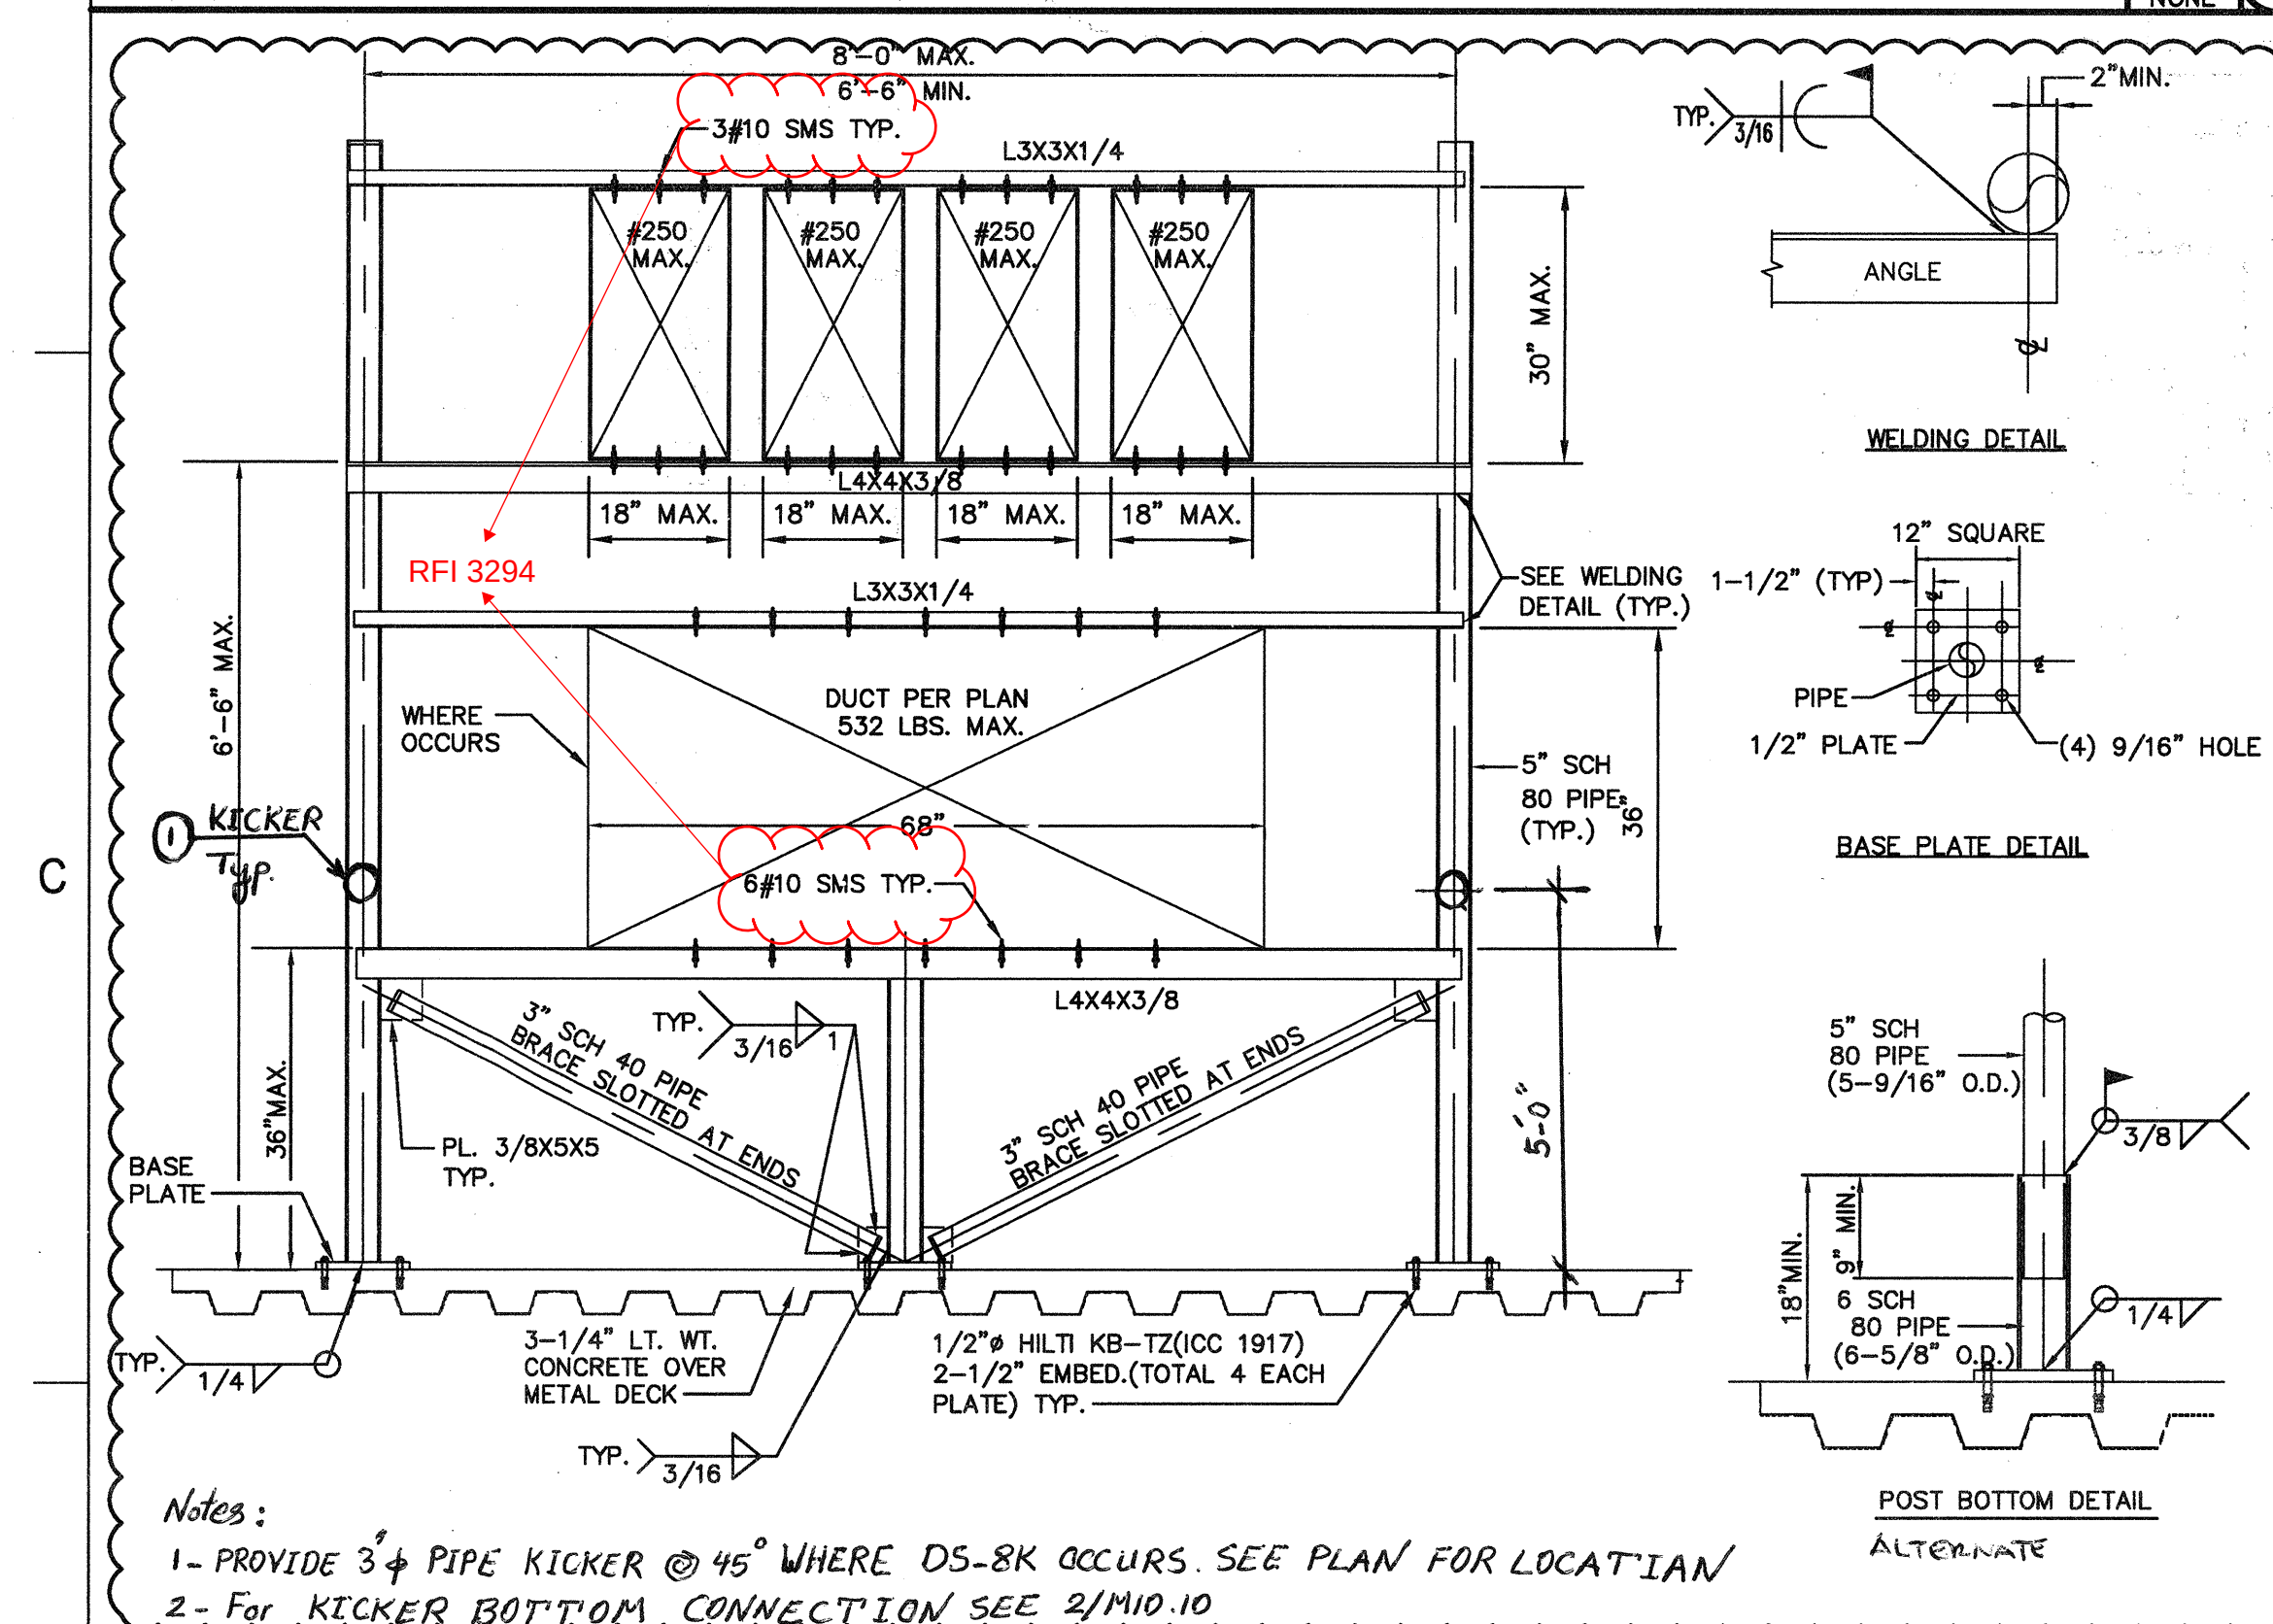

DUCT SUPPORT TYPE DS-4 AND DS-4K (10' MAX SPACING FOR ROOF) SCALE: NONE

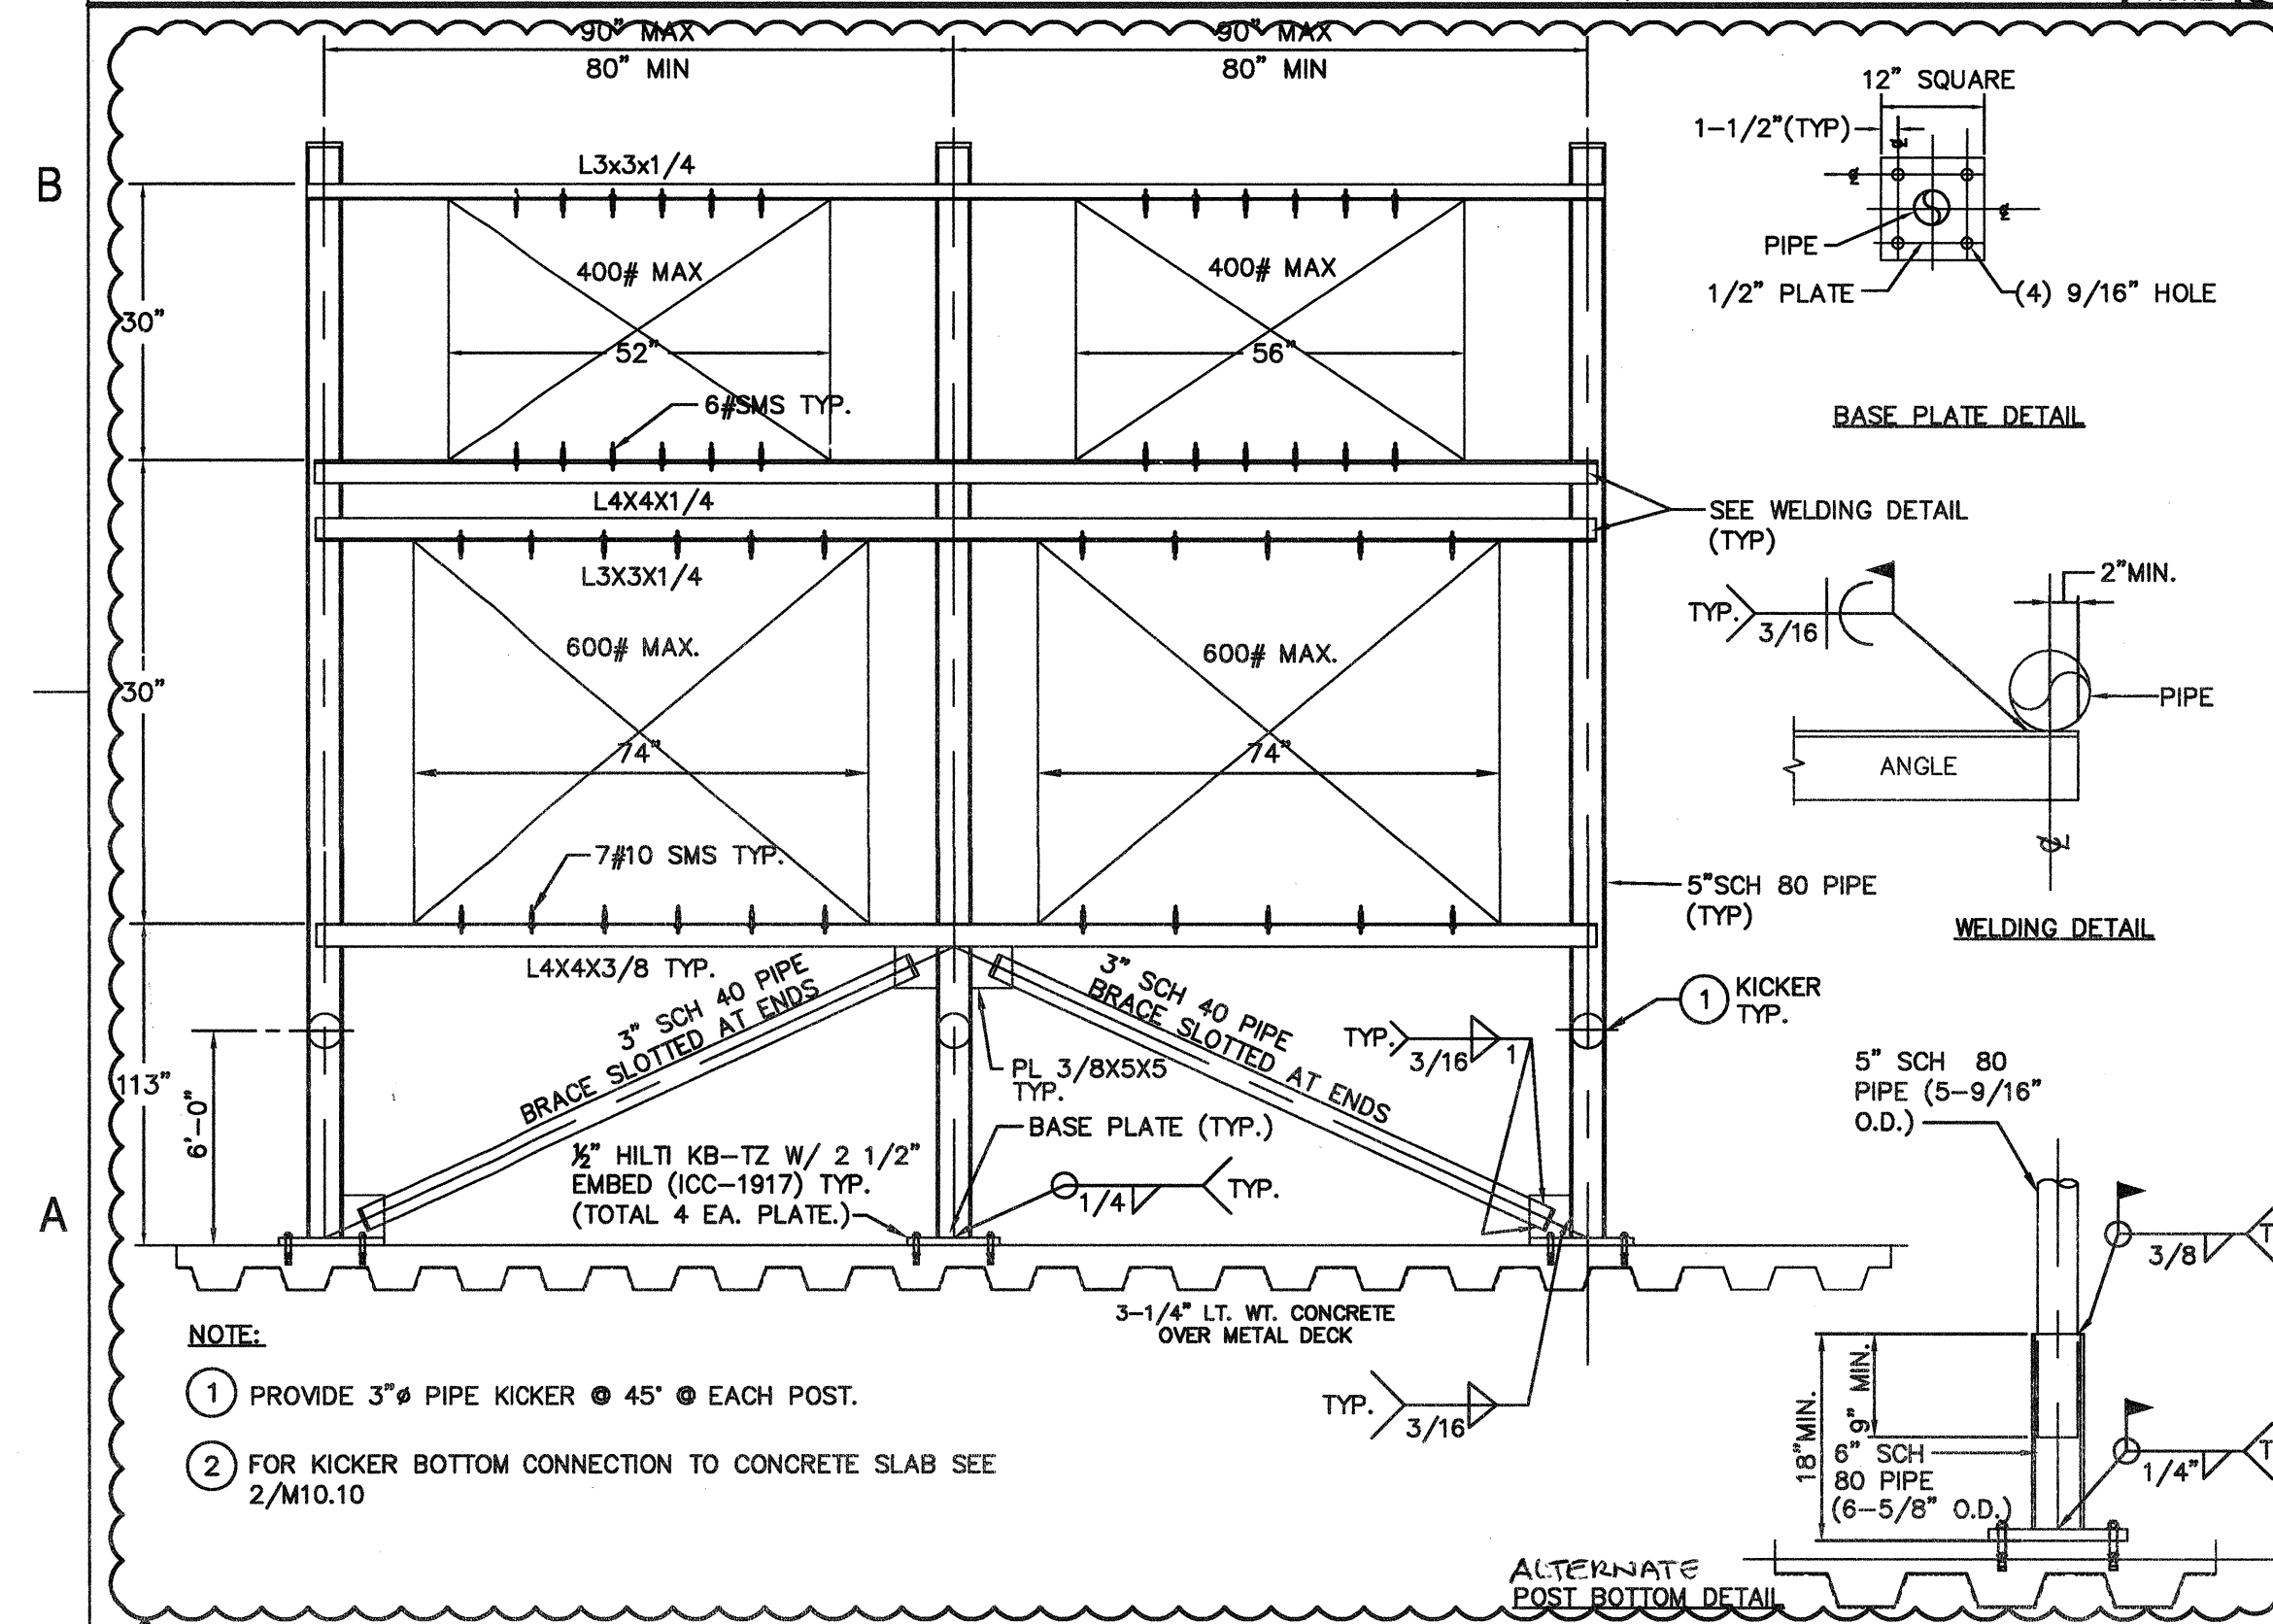

DUCT SUPPORT TYPE DS-1 (10' MAX SPACING FOR ROOF) SCALE: NONE

6 5 4 3 2 1

1. 10/20/2010 2. 10/20/2010 3. 10/20/2010 4. 10/20/2010 5. 10/20/2010 6. 10/20/2010 7. 10/20/2010 8. 10/20/2010 9. 10/20/2010 10. 10/20/2010 11. 10/20/2010 12. 10/20/2010 13. 10/20/2010 14. 10/20/2010 15. 10/20/2010 16. 10/20/2010 17. 10/20/2010 18. 10/20/2010 19. 10/20/2010 20. 10/20/2010 21. 10/20/2010 22. 10/20/2010 23. 10/20/2010 24. 10/20/2010 25. 10/20/2010 26. 10/20/2010 27. 10/20/2010 28. 10/20/2010 29. 10/20/2010 30. 10/20/2010 31. 10/20/2010 32. 10/20/2010 33. 10/20/2010 34. 10/20/2010 35. 10/20/2010 36. 10/20/2010 37. 10/20/2010 38. 10/20/2010 39. 10/20/2010 40. 10/20/2010 41. 10/20/2010 42. 10/20/2010 43. 10/20/2010 44. 10/20/2010 45. 10/20/2010 46. 10/20/2010 47. 10/20/2010 48. 10/20/2010 49. 10/20/2010 50. 10/20/2010 51. 10/20/2010 52. 10/20/2010 53. 10/20/2010 54. 10/20/2010 55. 10/20/2010 56. 10/20/2010 57. 10/20/2010 58. 10/20/2010 59. 10/20/2010 60. 10/20/2010 61. 10/20/2010 62. 10/20/2010 63. 10/20/2010 64. 10/20/2010 65. 10/20/2010 66. 10/20/2010 67. 10/20/2010 68. 10/20/2010 69. 10/20/2010 70. 10/20/2010 71. 10/20/2010 72. 10/20/2010 73. 10/20/2010 74. 10/20/2010 75. 10/20/2010 76. 10/20/2010 77. 10/20/2010 78. 10/20/2010 79. 10/20/2010 80. 10/20/2010 81. 10/20/2010 82. 10/20/2010 83. 10/20/2010 84. 10/20/2010 85. 10/20/2010 86. 10/20/2010 87. 10/20/2010 88. 10/20/2010 89. 10/20/2010 90. 10/20/2010 91. 10/20/2010 92. 10/20/2010 93. 10/20/2010 94. 10/20/2010 95. 10/20/2010 96. 10/20/2010 97. 10/20/2010 98. 10/20/2010 99. 10/20/2010 100. 10/20/2010 101. 10/20/2010 102. 10/20/2010 103. 10/20/2010 609. 10/20/2010 610. 10/20/2010 611. 10/20/2010 612. 10/20/2010 613. 10/20/2010 614. 10/20/2010 615. 10/20/2010 616. 10/20/2010 617. 10/20/2010 618. 1