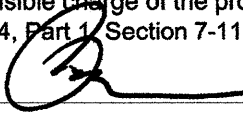


FKP Architects

ARCHITECT OF RECORD

"Architect of Record signature line only; this drawing was not prepared under the direct supervision of the Architect of Record. The direct responsibility for preparation of this sheet lies with its corresponding professional stamp and signature. The signature of the Architect of Record in general responsibility of the project is provided as required by Title 24, Part 9, Section 7.115(a)(4)." 

ARCHITECT - PAUL C. GLORIOSO

CONSULTANT

T M A D
TAYLOR & GAINES
• STRUCTURAL
• MECHANICAL
• ELECTRICAL
• CIVIL

100 South Anaheim Boulevard, Suite 150
Anaheim, California 92805
Phone: 714.490.5555 Fax: 714.490.5560
Project No. 2003-165-07



REVISIONS

NO.	DATE	DESCRIPTION	BY
1	05/28/2010	ASI #8	
2	05/19/2010	CHANGE ORDER #11	
3	09/16/2010	ASI #33	
4	02/24/2011	CHANGE ORDER #141	
5	03/28/2011	CHANGE ORDER #156	

APPROVAL

 Paul C. Glorioso
Architect of Record

 Paul C. Glorioso
Architect of Record

PROJECT NAME

CHILDREN'S HOSPITAL
OF ORANGE COUNTY

455 S. Main St.
Orange, CA 92868-3874

RECEIVED
TOWER Apr 6 2011
McCARTHY


CHOC
HOSPITAL

PROJECT NUMBER

12011.00
Increment #7

OSHPD - PROJECT NUMBER
IL 072072-30

ISSUE

OSHPD PERMIT

DATE

01/27/2010

SCALE


1/4"=1'-0"

DRAWING TITLE

LOWER LEVEL MECHANICAL
PLAN AREA - D

DRAWING NUMBER

M3.0D

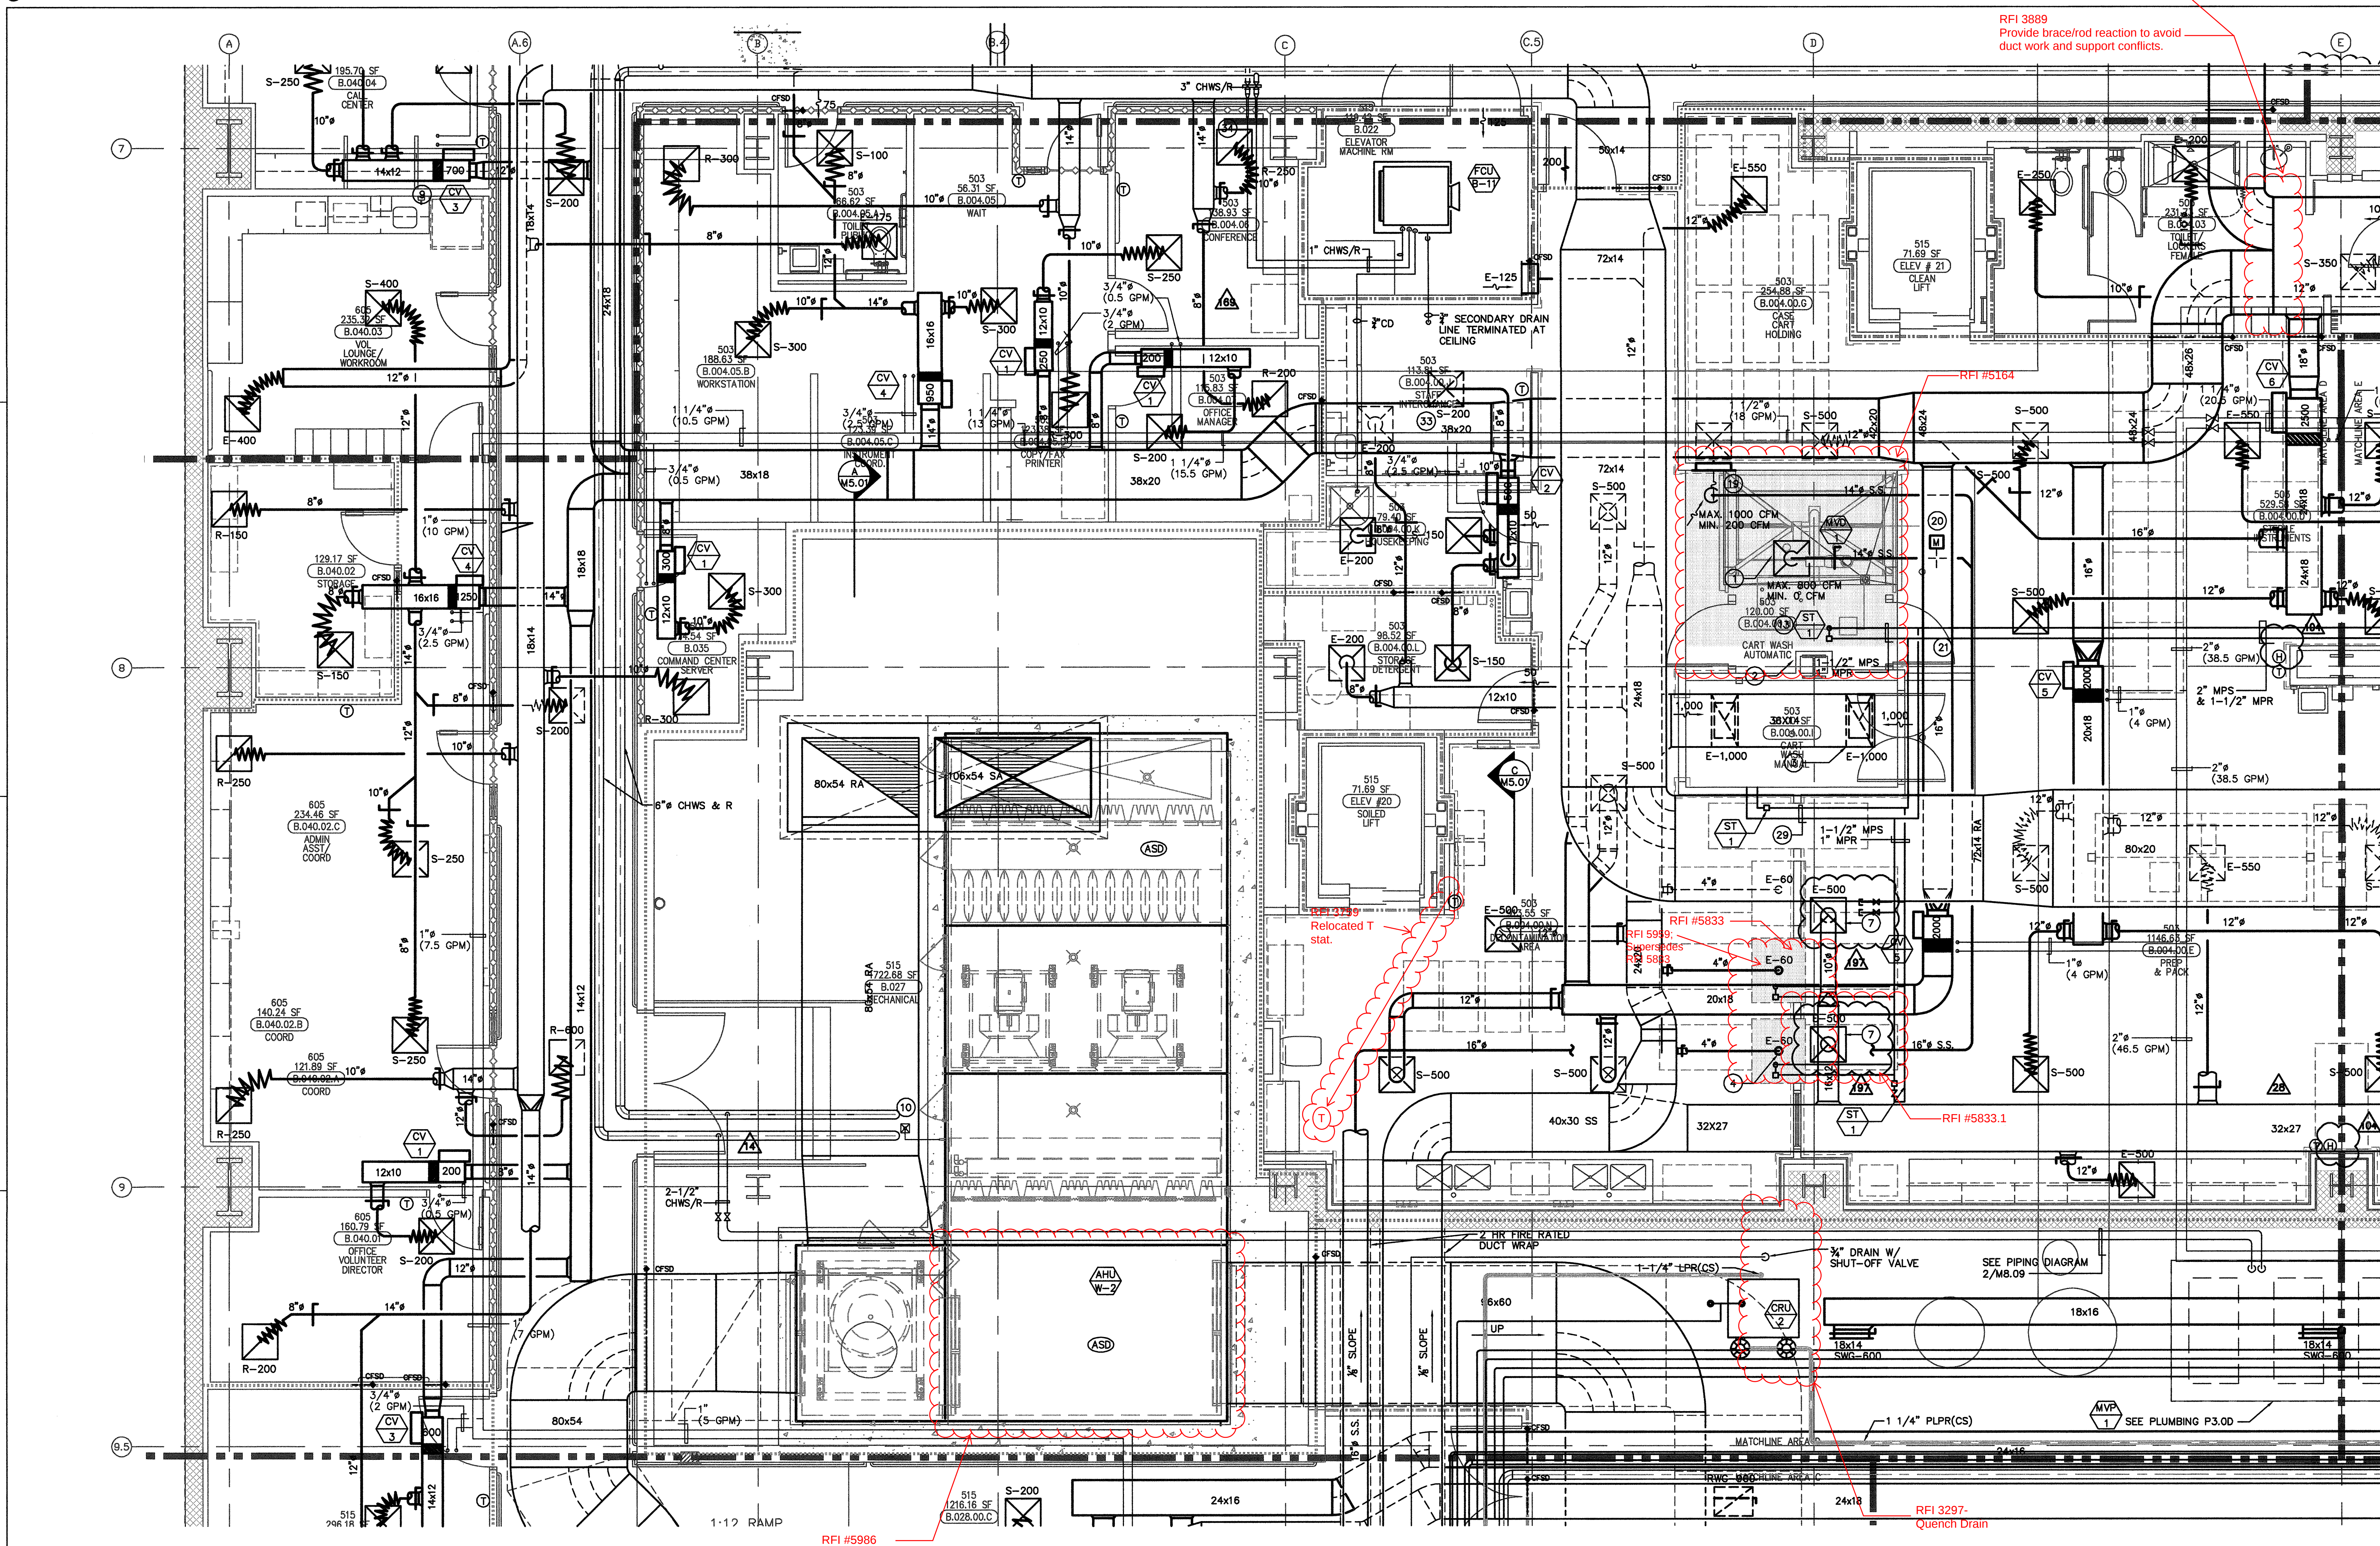

LOWER LEVEL MECHANICAL PLAN AREA - D

GENERAL NOTES:

1. FOR PIPING NOTES AND ENLARGED BASEMENT REFER TO SHEET M3.0A.

DESIGN KEY NOTES:


1. 14" STAINLESS STEEL DUCT CONNECTED TO AUTOMATIC WASH - EXHAUST 1000 CFM.
2. STAINLESS STEEL METAL LINER ALL CEILING PLUS 2 FEET ON WALL ALL AROUND.
3. 30" S.S. STAINLESS STEEL EXHAUST AIR GRILLE WITH 3/4" DUCT CONNECTION.
RFI #5164
Keynote #7

DESIGN KEY NOTES

PIPING NOTES:

1. COMBINATION 10" VENT FROM SAFETY VENTS OF 80-100 PSI AND 30-15 PSI.
2. 4" VENT (DA) FROM SAFETY RELIEF VENT.
3. 4" VENT (DA) FROM SAFETY RELIEF VENT.
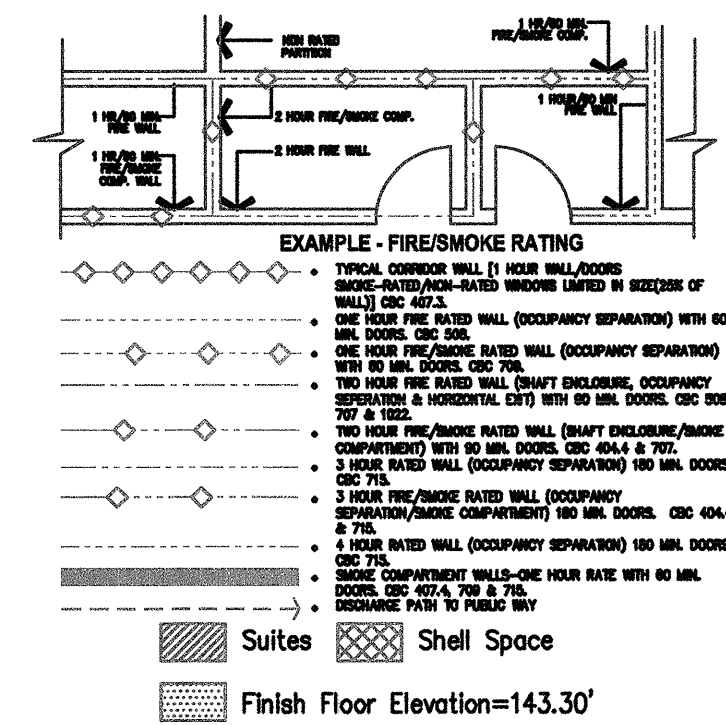

Key Plan

N.T.S.

KEY PLAN

N.T.S.