


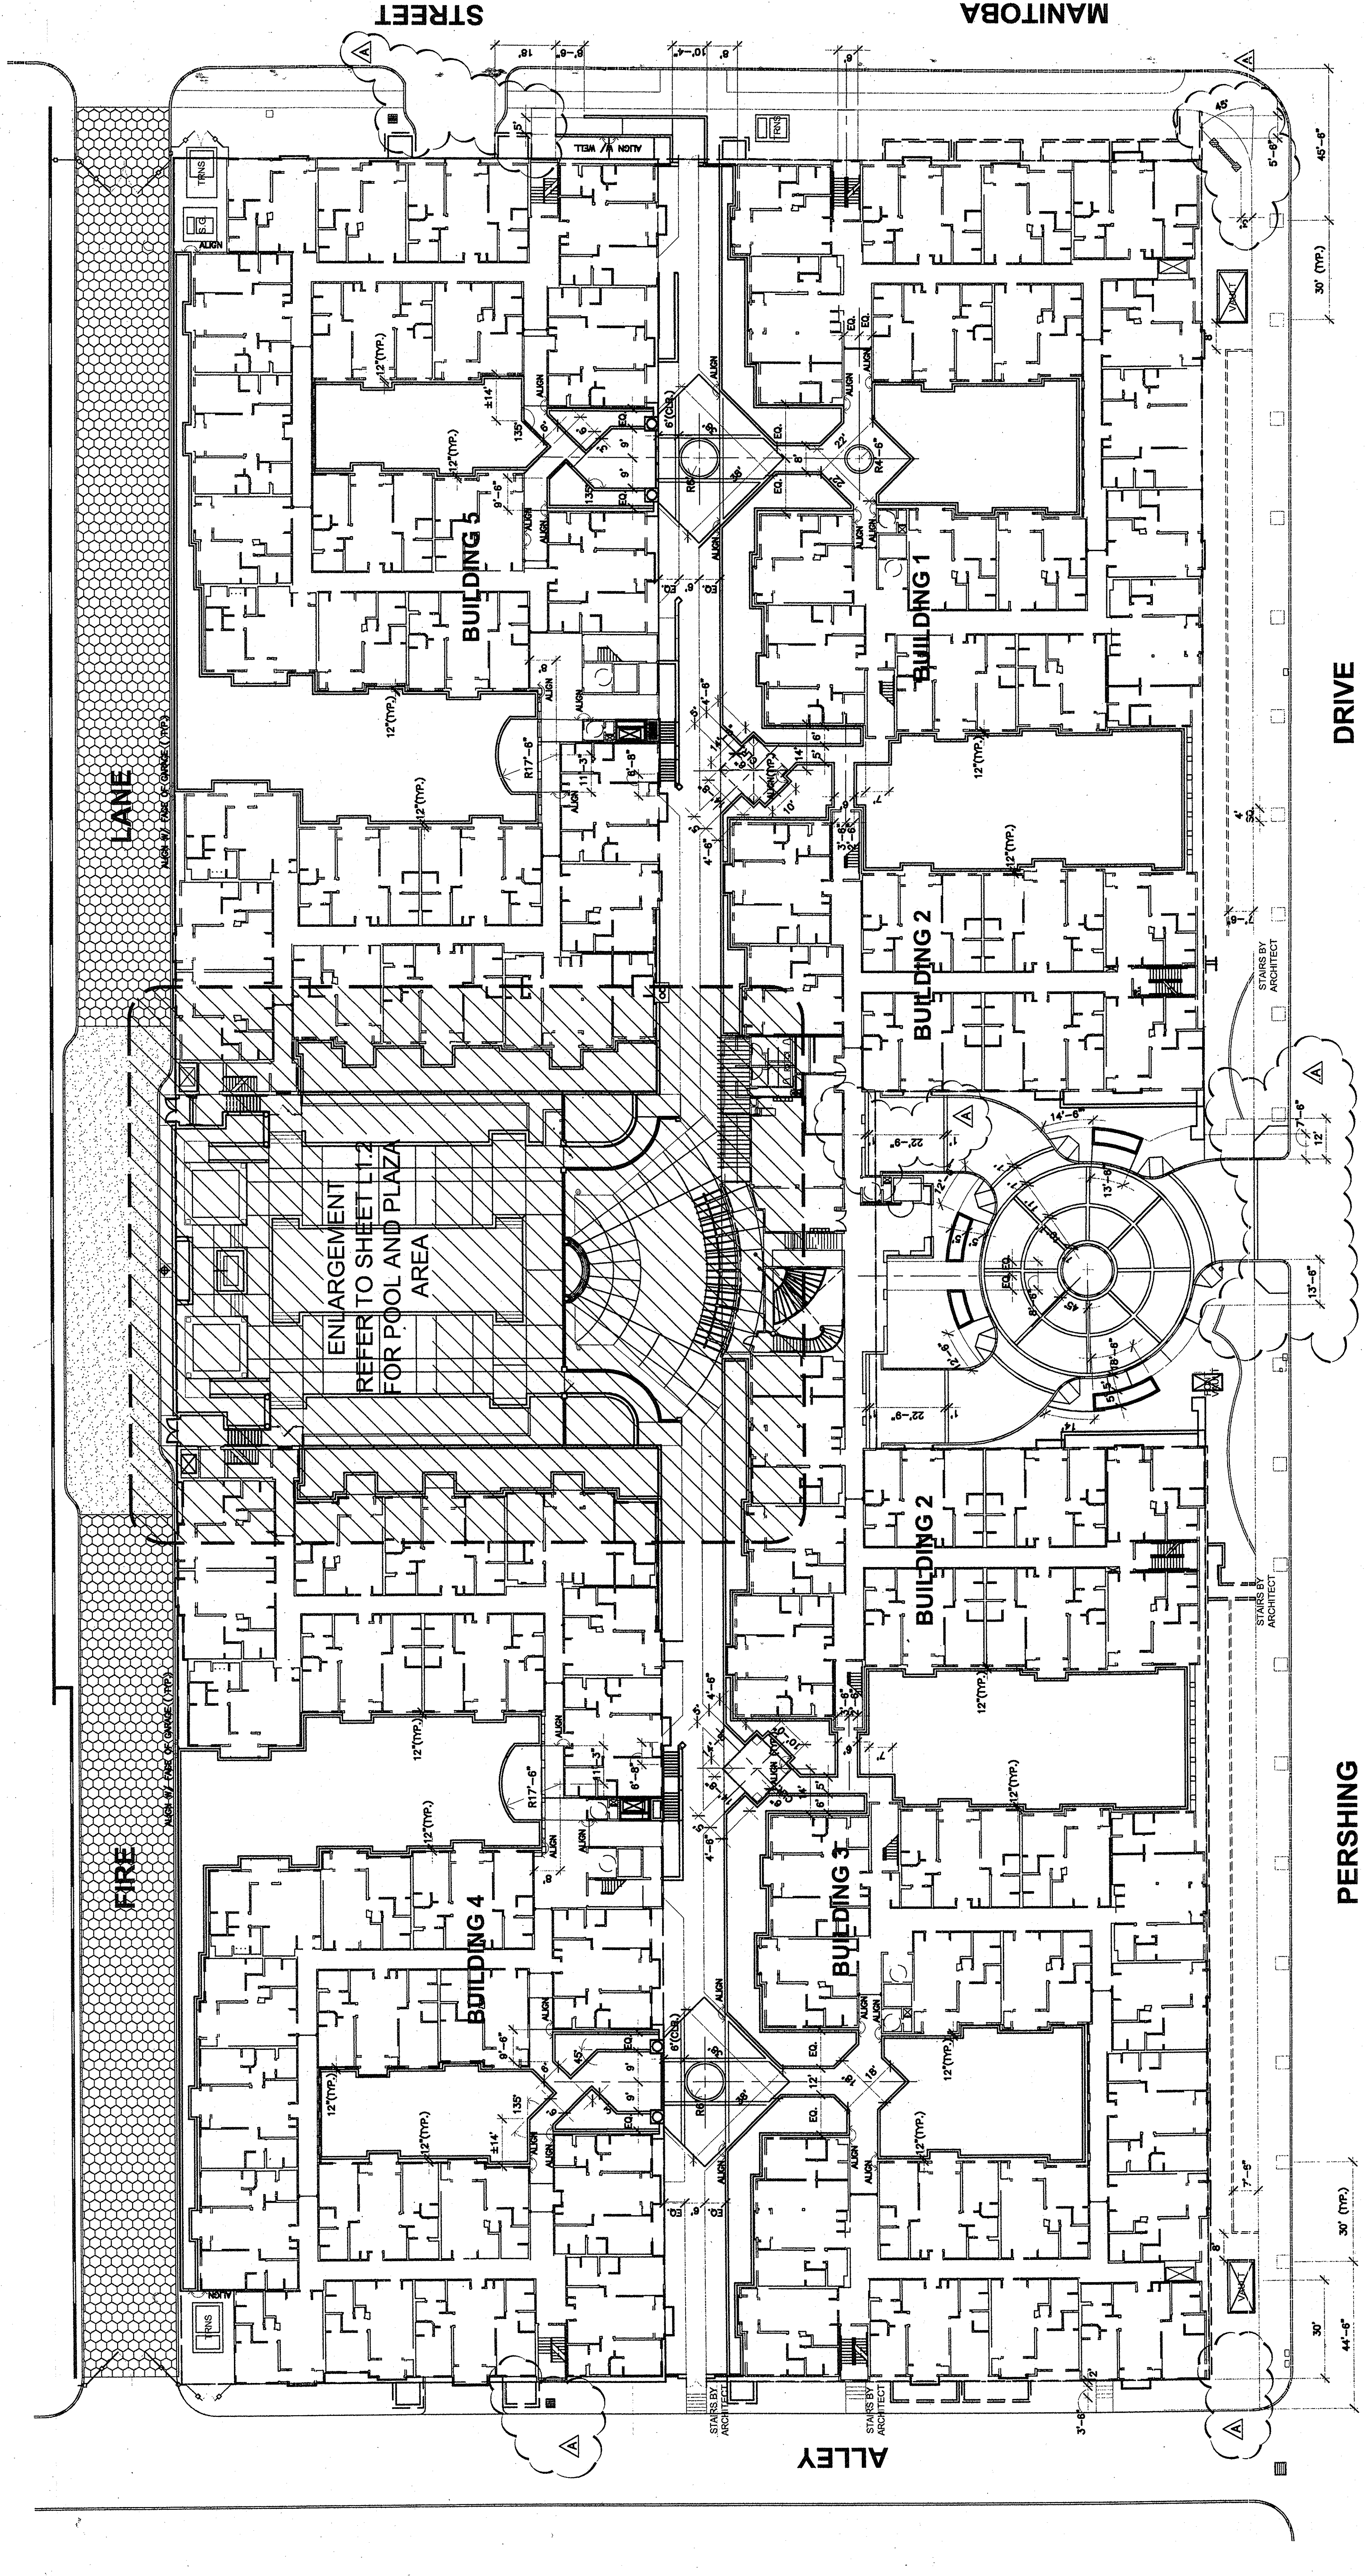

SHEET INDEX

- L1.1A LANDSCAPE HARDSCAPE REFERENCE PLAN
- L1.1B LANDSCAPE HARDSCAPE LAYOUT PLAN
- L1.2 LANDSCAPE HARDSCAPE ENLARGEMENT PLAN
- L1.3 LANDSCAPE CONSTRUCTION DETAILS
- L1.4 LANDSCAPE CONSTRUCTION DETAILS
- L1.5 LANDSCAPE CONSTRUCTION DETAILS
- L2.1 LANDSCAPE IRRIGATION PLAN
- L2.2 LANDSCAPE IRRIGATION DETAILS
- L3.1 LANDSCAPE PLANTING PLAN
- L3.1.1 TREES & GROUND COVER
- L3.1.2 TREES & GROUND COVER
- L3.1.3 TREES & GROUND COVER
- L3.1.4 TREES & GROUND COVER
- L3.2 LANDSCAPE PLANTING PLAN
- L3.2.1 TREES & GROUND COVER
- L3.2.2 TREES & GROUND COVER
- L3.2.3 TREES & GROUND COVER
- L3.2.4 TREES & GROUND COVER
- L3.3 LANDSCAPE PLANTING PLAN
- L3.3.1 TREES & GROUND COVER
- L3.3.2 TREES & GROUND COVER
- L3.3.3 TREES & GROUND COVER
- L3.3.4 TREES & GROUND COVER
- L4.1 LANDSCAPE GRADING PLAN

PLAYA DEL REY
 8700 PERSHING DRIVE
 PLAYA VISTA, CALIFORNIA 90293

ARCHSTONE COMMUNITIES TRUST
 8801 Wall Street, Suite 800
 Austin, Texas 78754

ARCHSTONE COMMUNITIES TRUST
 8801 Wall Street, Suite 800
 Austin, Texas 78754

ARCHITECTURE • PLANNING • INTERIORS

VAN TILBURG, BANVARD & SODERBERGH, AIA
 ARCHITECTURE • PLANNING • INTERIORS

LANDSCAPE ARCHITECTURE
 TROPICANA LANDSCAPE ARCHITECTURE
 SITE PLANNING URBAN DESIGN
 17000 VIA ARROYO, SUITE 200
 SAN JOSE, CA 95131
 TEL: 415-957-4601 TEL: 415-957-4600

TGP
 LANDSCAPE ARCHITECTURE
 TROPICANA LANDSCAPE ARCHITECTURE
 SITE PLANNING URBAN DESIGN
 17000 VIA ARROYO, SUITE 200
 SAN JOSE, CA 95131
 TEL: 415-957-4601 TEL: 415-957-4600

SCALE: 1"=20'
 0 5' 10' 20' 40'

ISSUE	DATE	DESCRIPTION
	08.10.00	PROGRESS & REVIEW SET
	10.10.00	40% SUBMISSION SET
	11.10.00	CITY SUBMISSION
	12.10.00	PLANNING DEPT. SUBMITTAL
	02.01.01	80% SET
	03.01.01	REVIEW SET
	07.02.01	80% SET
	10.05.01	QUAY SET
		8