

UNIT AREA SUMMARY


SQUARE FOOTAGES INDICATED ABOVE ARE FOR BUILDING DEPARTMENT SUBMITTAL ONLY. NOT TO BE USED FOR CONSTRUCTION ESTIMATES, MARKETING, SALES OR LEASING LITERATURE, OR SALES/LEASING DOCUMENTS, ETC.

[illegible]


16	01WV 0610500Z APR 70 CO.
17	1. LAG SERVICE BY XZ
18	2. TONE RING
19	3. TONE RING
20	4. TONE RING
100	84. TONE RING

[illegible]

CADFILE	CO#
PLOT DATE	

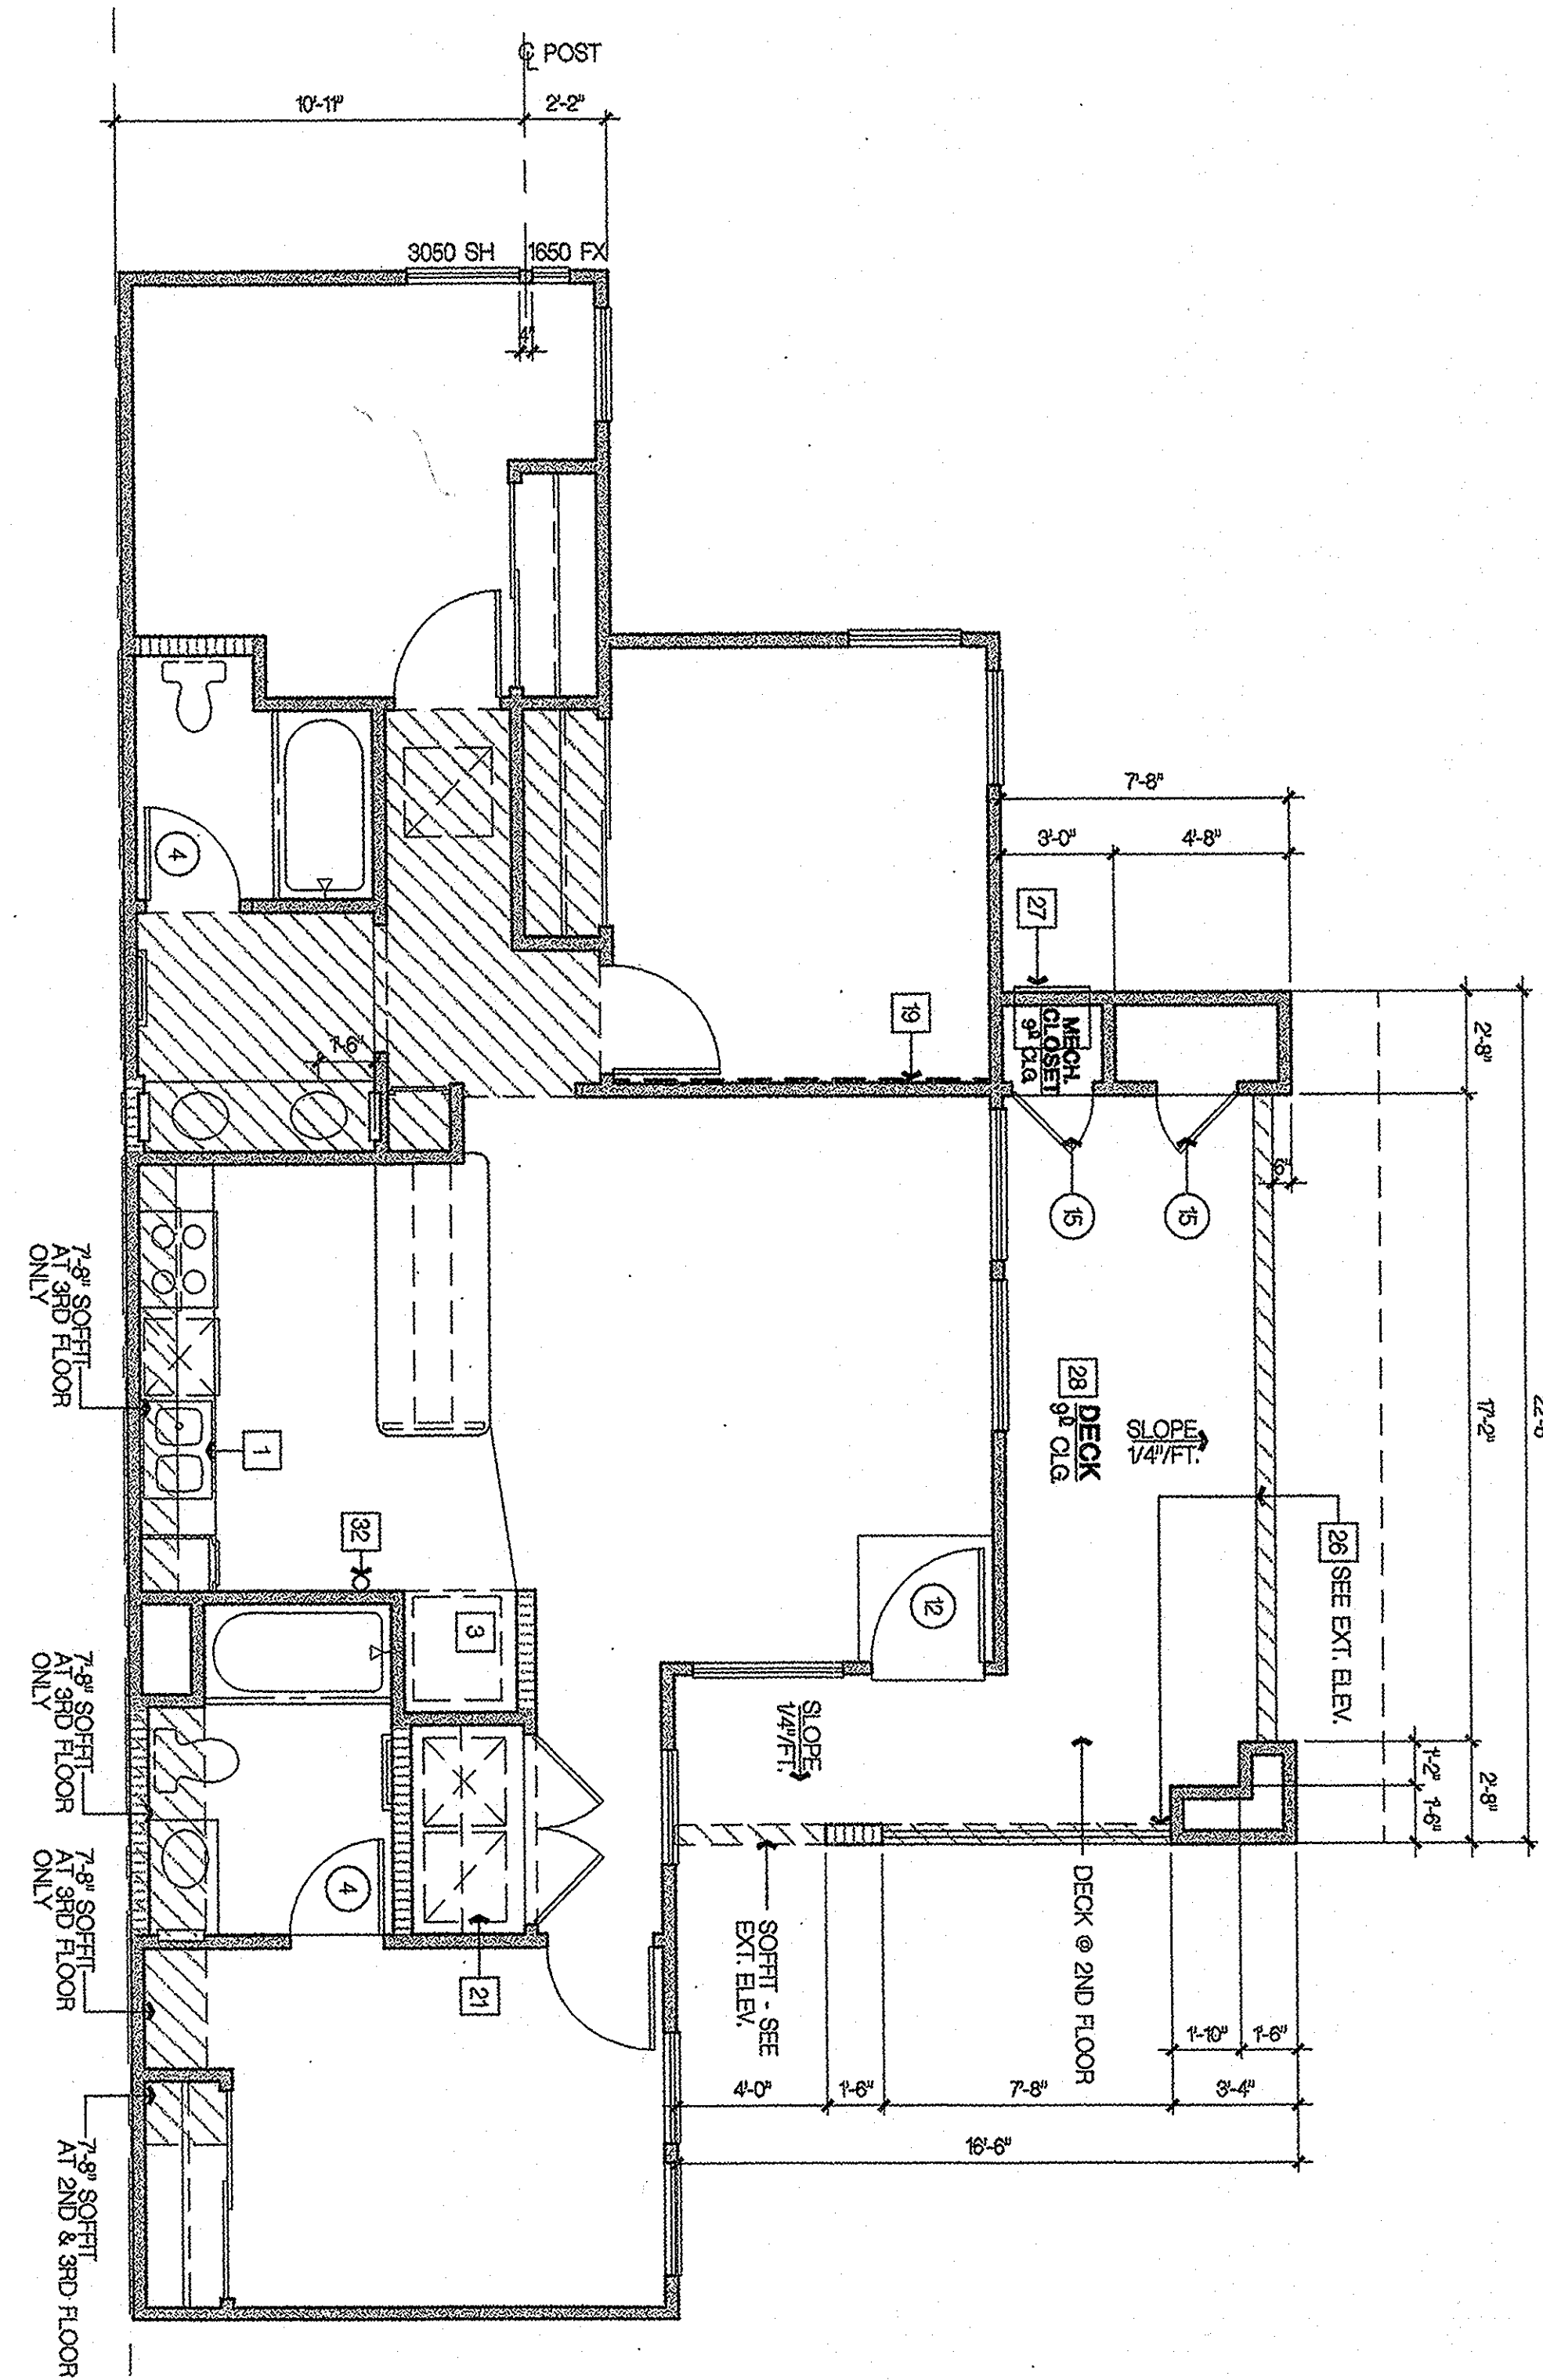

UPPER FLOOR UNIT 3B

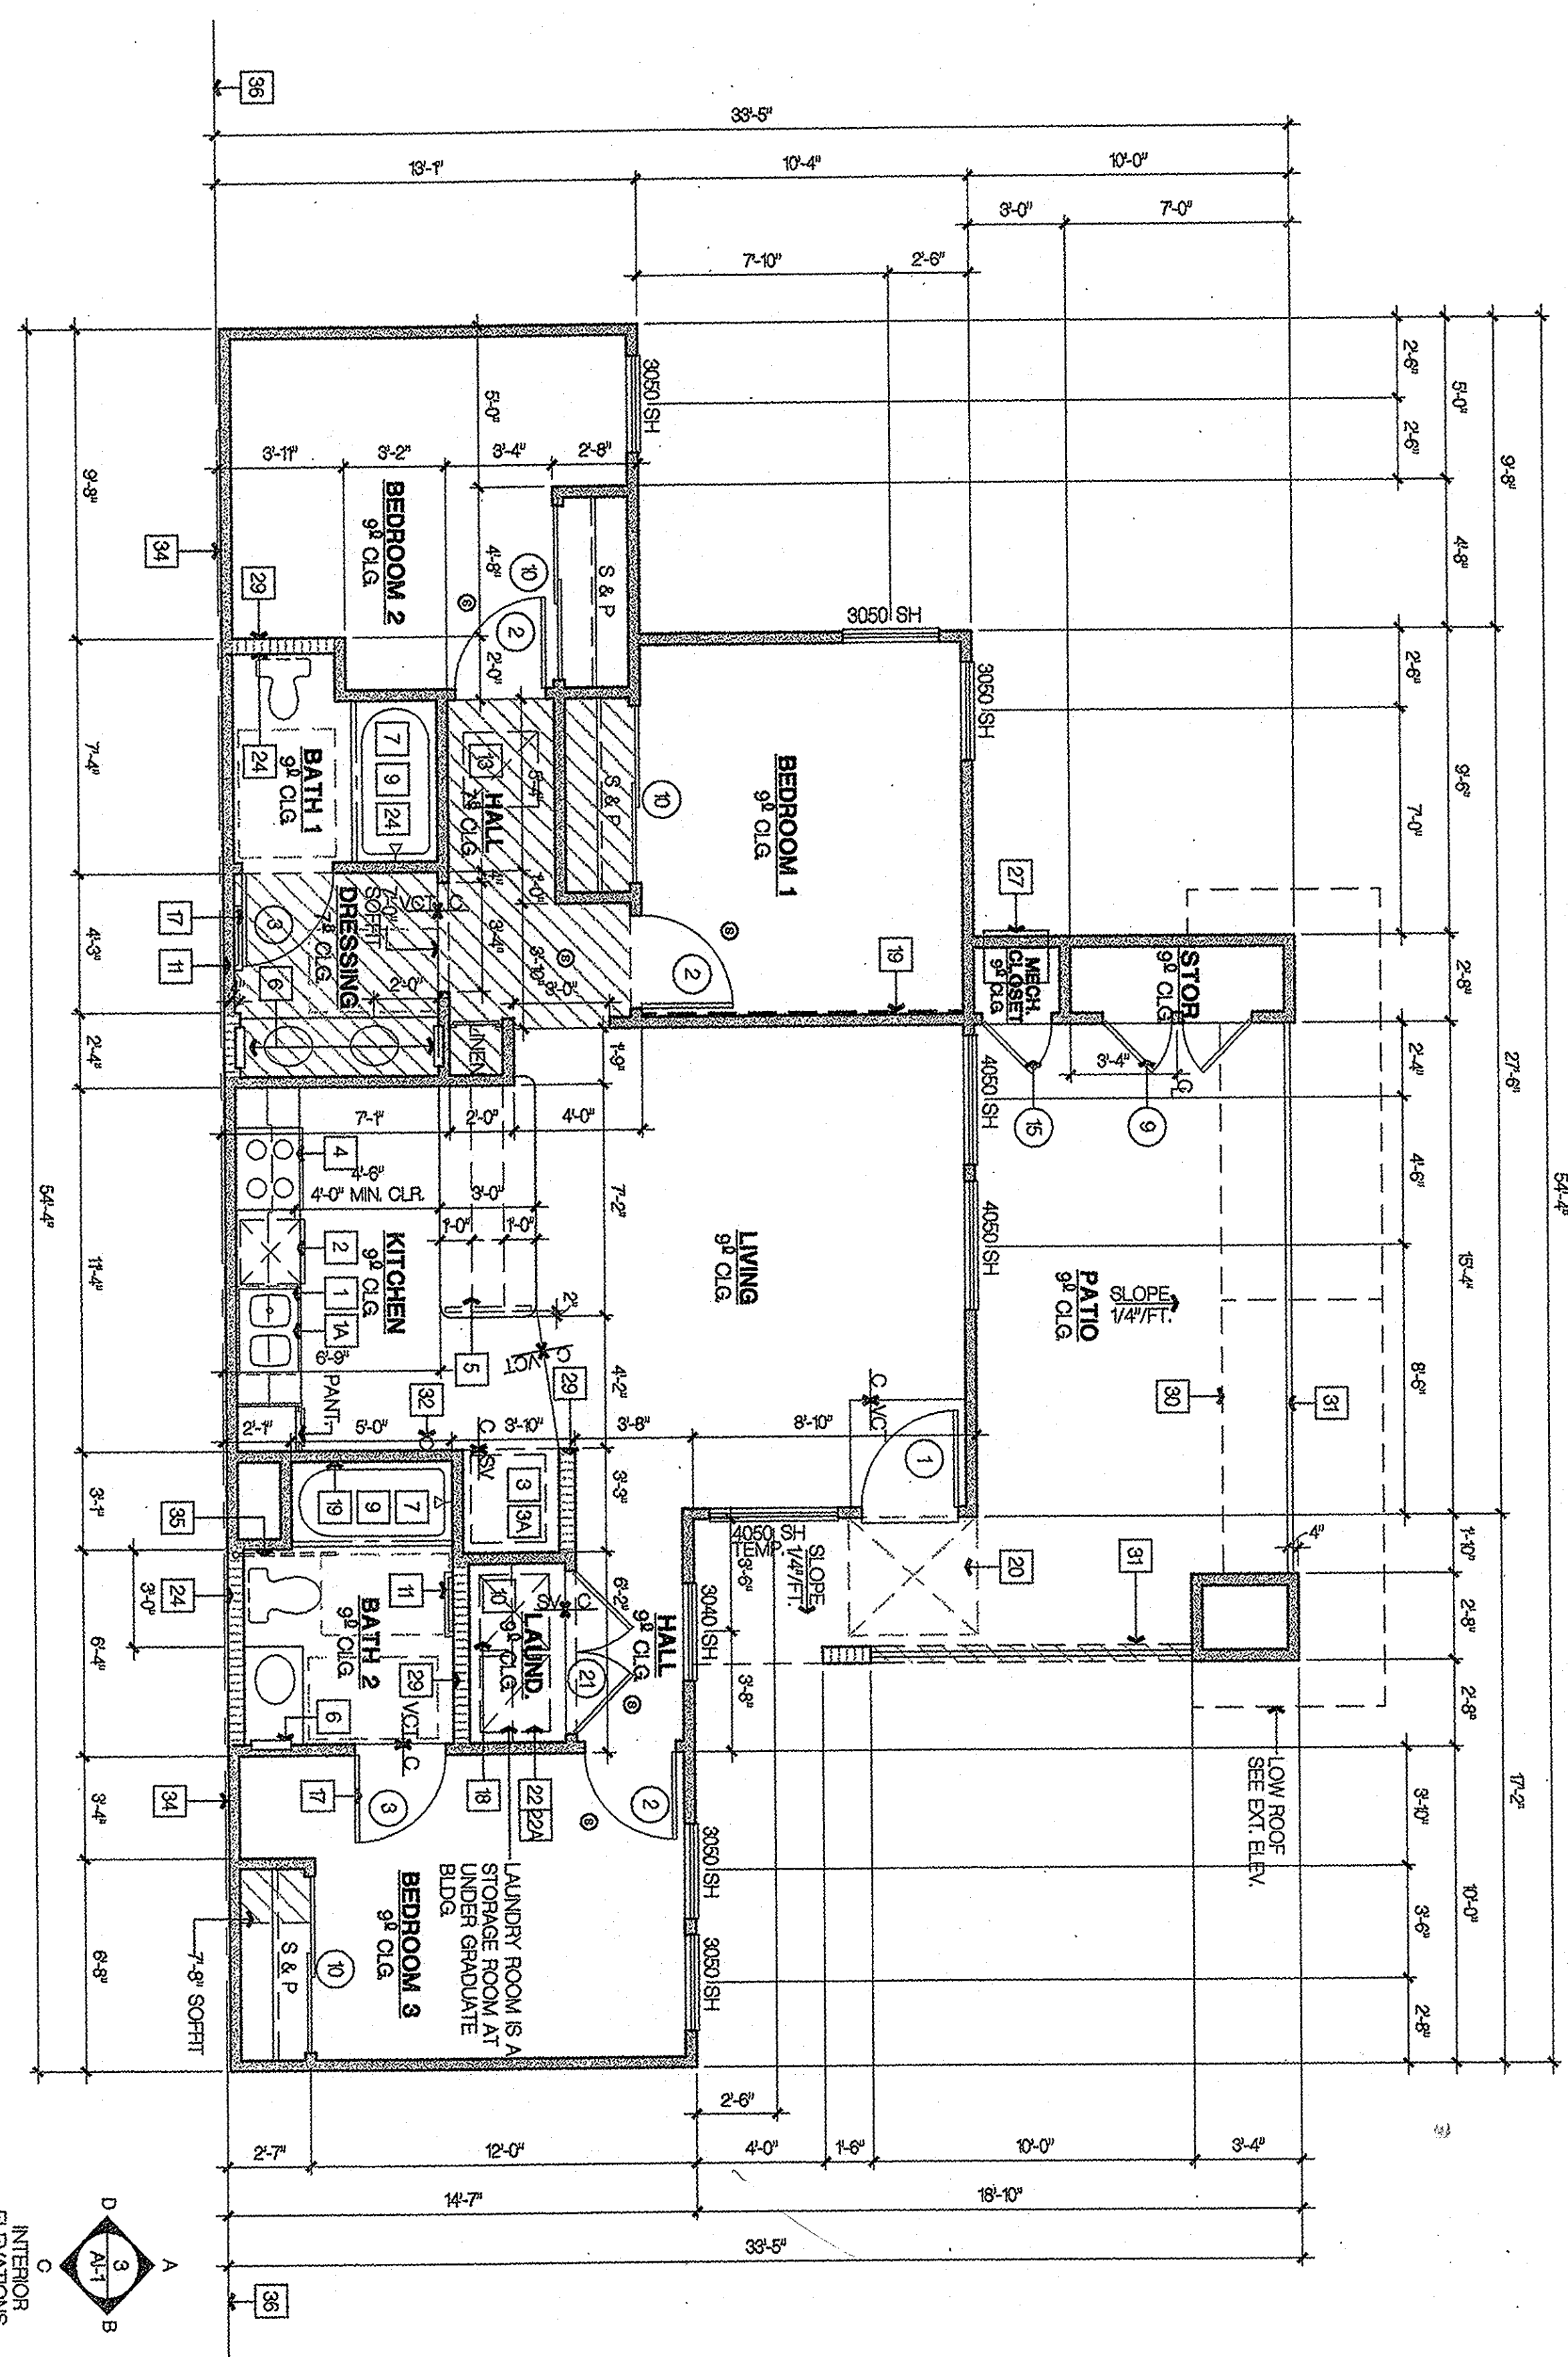

SCALE: $1/4'' = 1'$

UCI - EAST CAMPUS
STUDENT APTS.
PHASE 1
IRVINE
CALIFORNIA



(949) 851-5156 FAX

Stamp:
CONTRACT SET

FLOOR PLAN

Sheet No. 1