

No.	Date	Issue / L
1	10/10/2019	1
2	10/10/2019	2
3	10/10/2019	3
100	10/10/2019	100

1


[illegible][illegible][illegible]

bioRxiv preprint doi: <https://doi.org/10.1101/2020.05.14.243620>; this version posted May 14, 2020. The copyright holder for this preprint (which was not certified by peer review) is the author/funder, who has granted bioRxiv a license to display the preprint in perpetuity. It is made available under aCC-BY-NC-ND 4.0 International license.

bioRxiv preprint doi: <https://doi.org/10.1101/2019.04.04.300403>; this version posted April 4, 2019. The copyright holder for this preprint (which was not certified by peer review) is the author/funder, who has granted bioRxiv a license to display the preprint in perpetuity. It is made available under aCC-BY-NC-ND 4.0 International license.

IT IS THE CLIENT'S RESPONSIBILITY PRIOR TO OR DURING CONSTRUCTION TO NOTIFY THE AGENCY OF ANY PERCEIVED ERRORS OR OMISSIONS IN THE PLAN AND SPECIFICATIONS.

CALIFORNIA

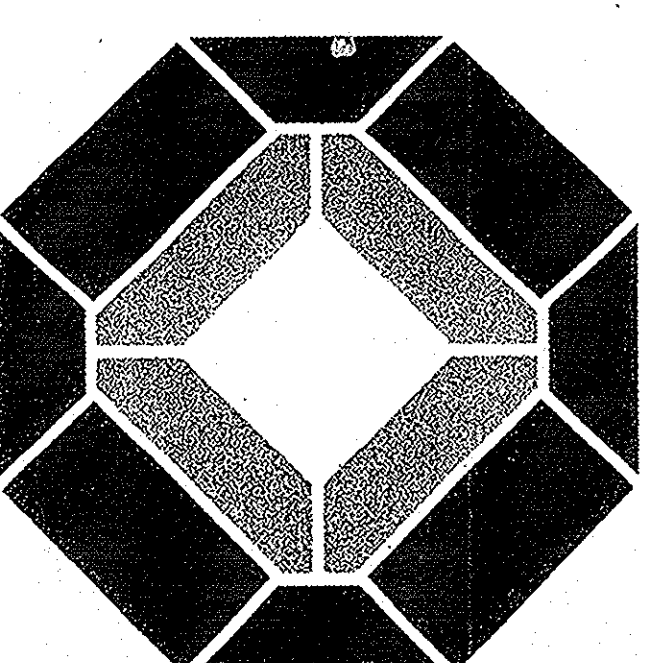

Architecture Planning

IRVINE, CA 92614

10


Stamp
Contract

Principal in Charge :	D. McALLISTER
Project Director :	D. McALLISTER
Project Manager :	W. WONG
Project Designer :	D. TAITANO
Checked By :	

Sheet Title :
**BUILDING TYPE D
COMPOSITE (PRAIRIE)
ROOF PLAN**

100

AD-7

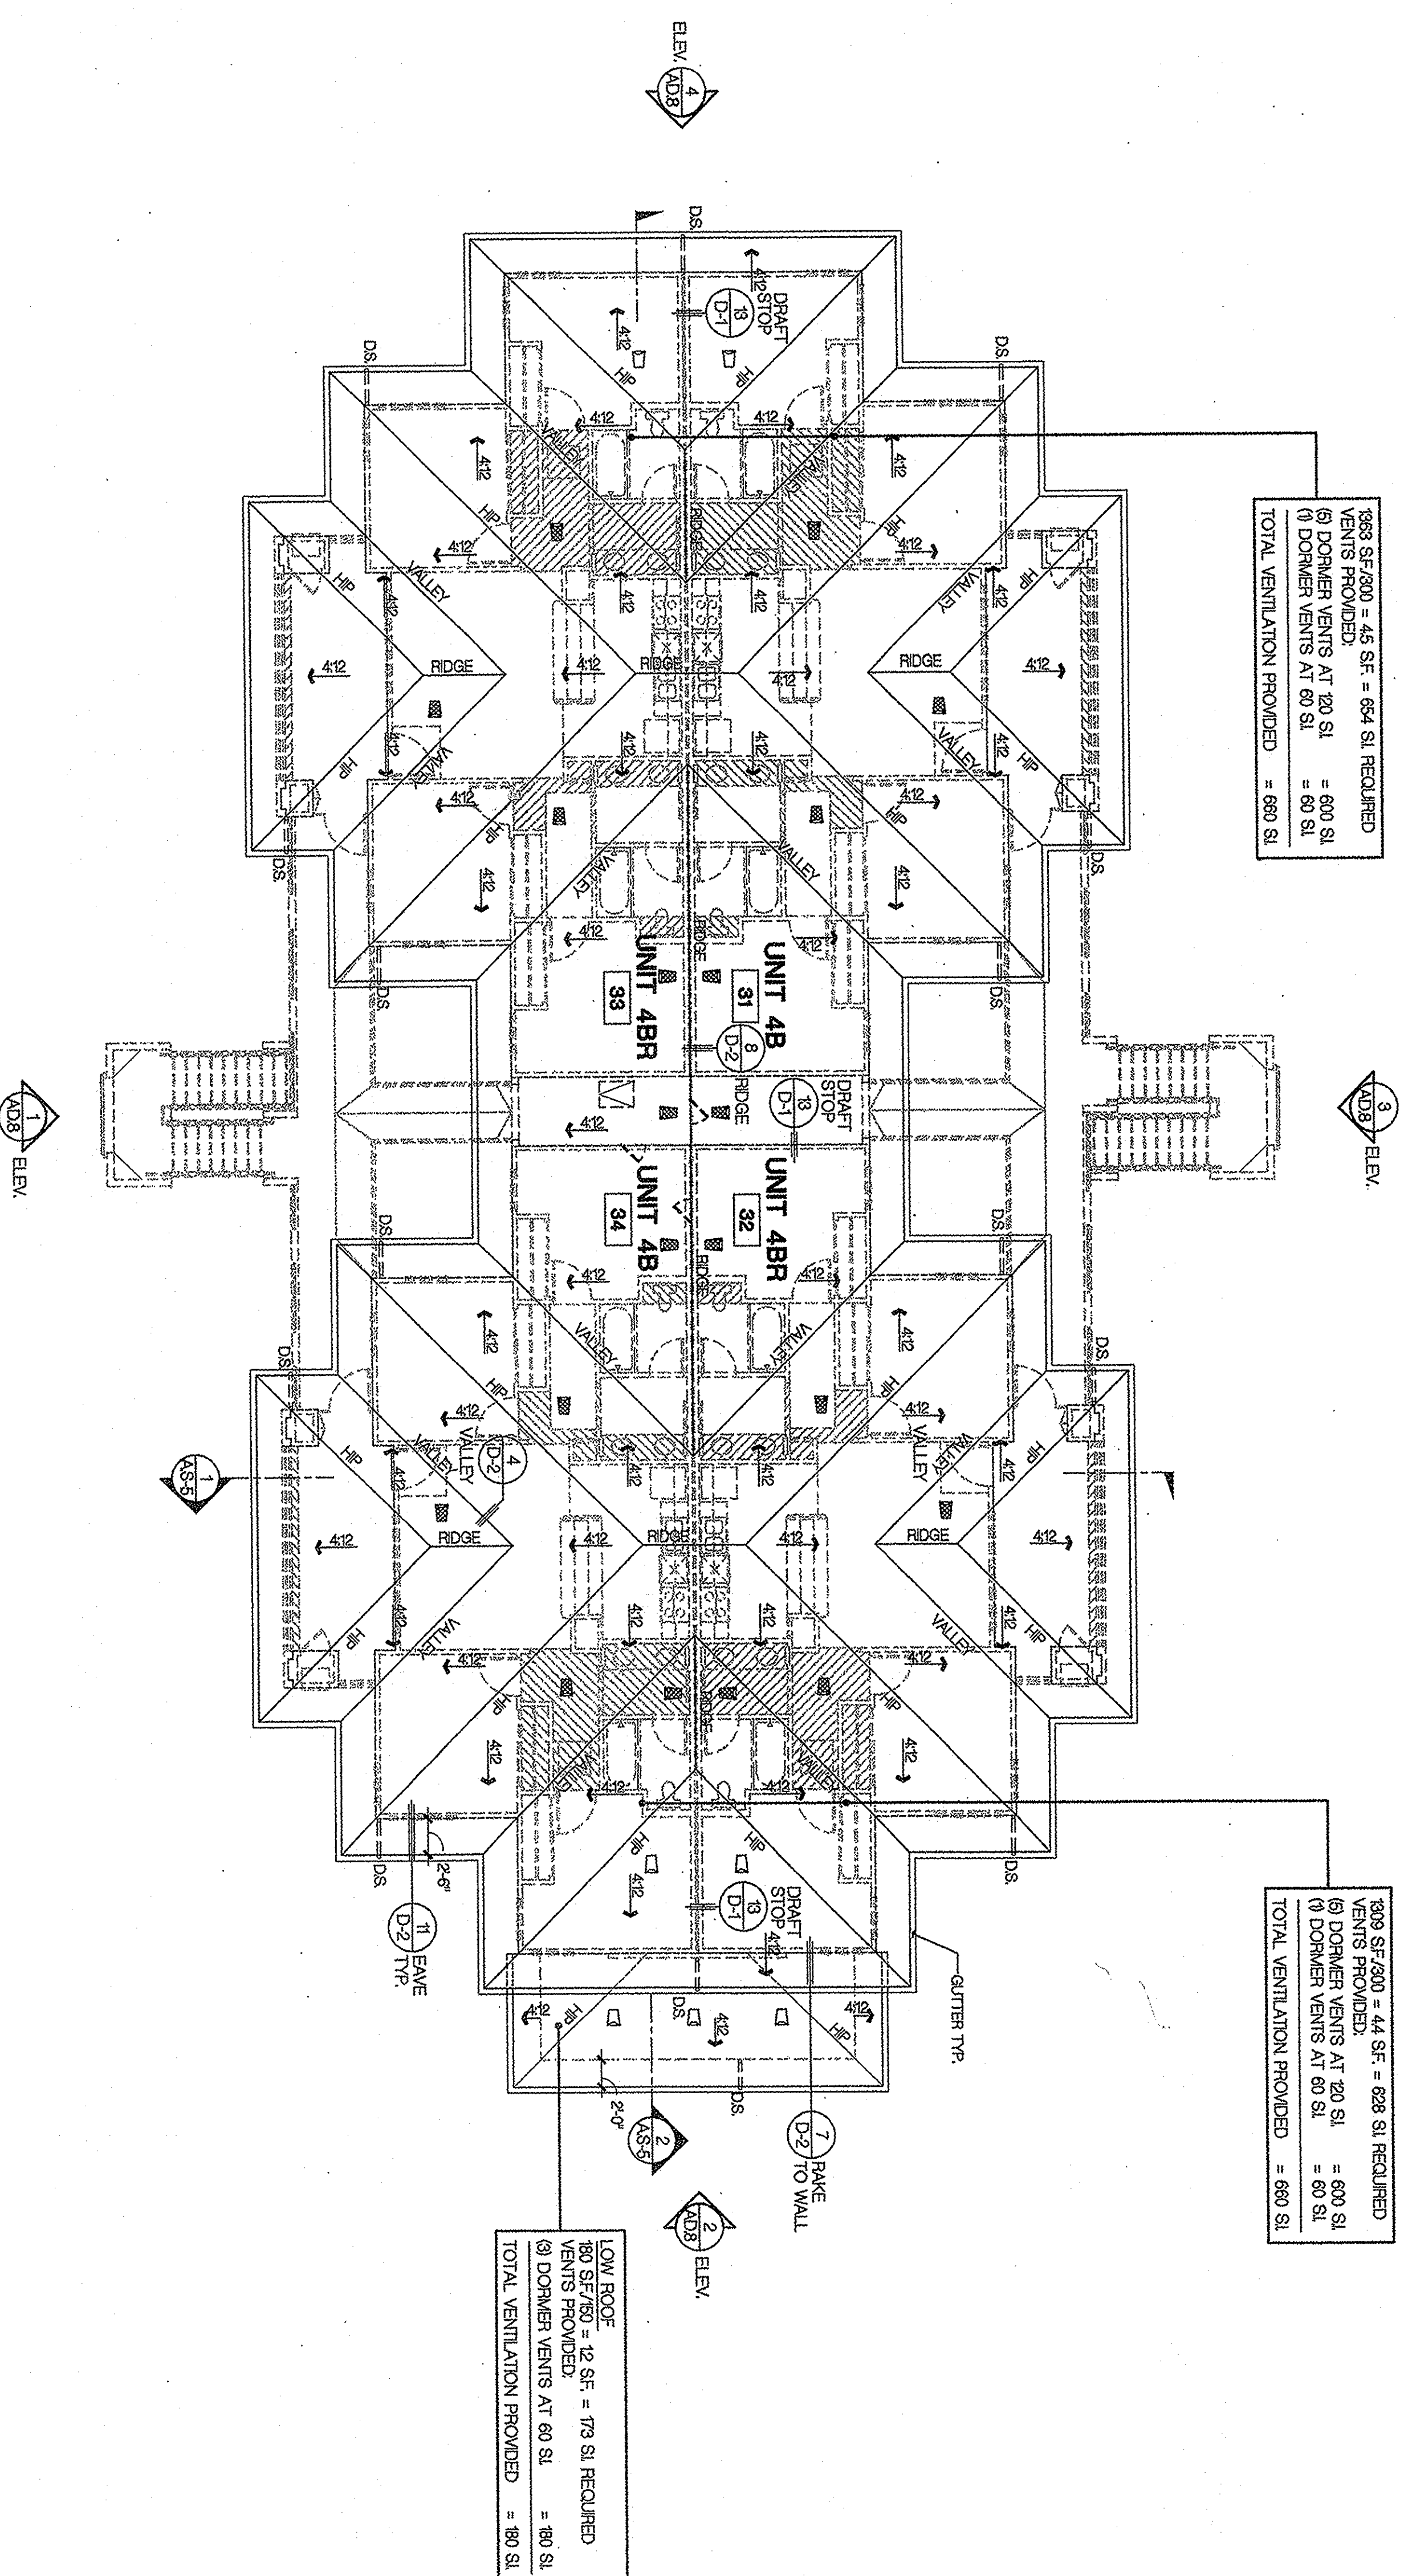

SCALE: 1/8" = 1'-0"

CADFILE,
PLOT DATE