



PUBLIC RESTROOM - RCP
1/4" = 1'-0"

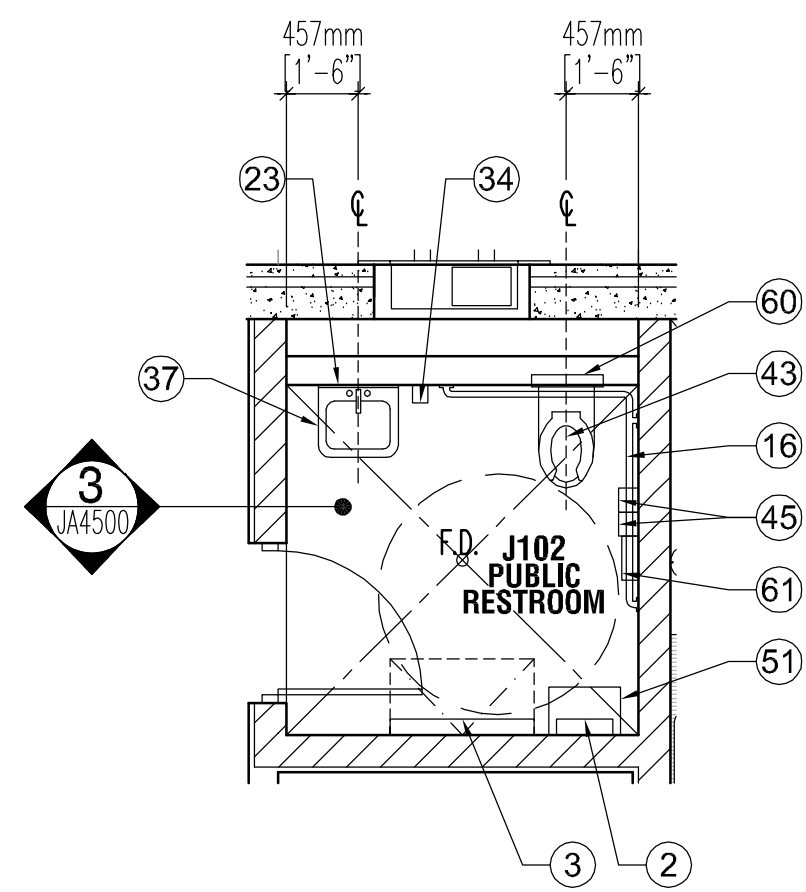


PUBLIC RESTROOM - PLAN 3
1/4" = 1'-0"

ROOM - RCP
1/4" = 1'-0"

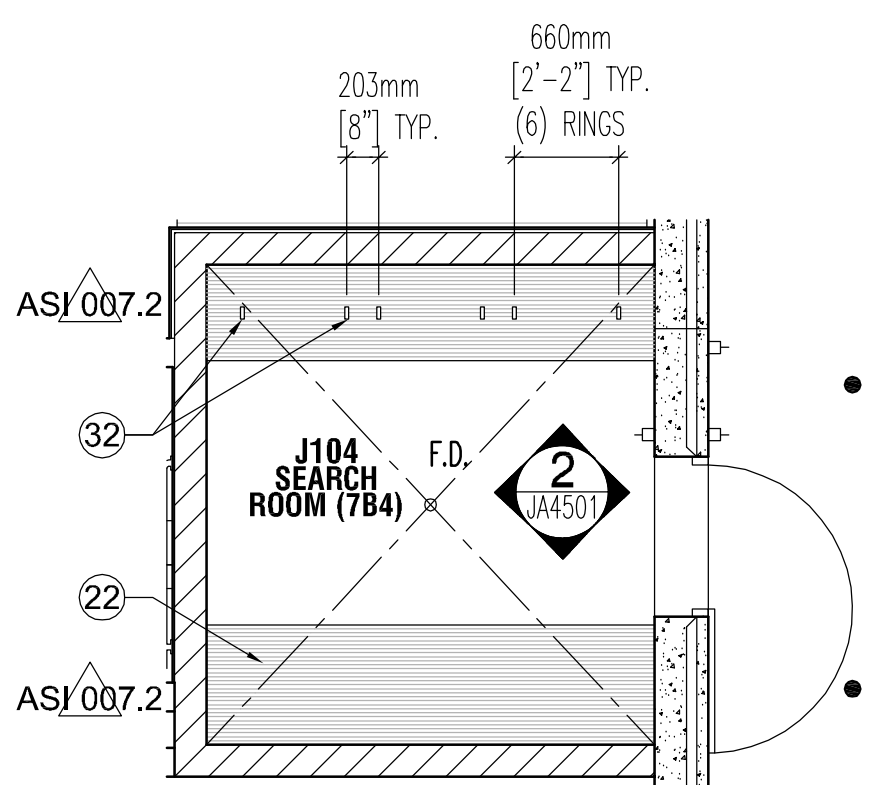


ROOM - PLAN 2
1/4" = 1'-0"

STAFF RESTROOM - RCP
1/4" = 1'-0"

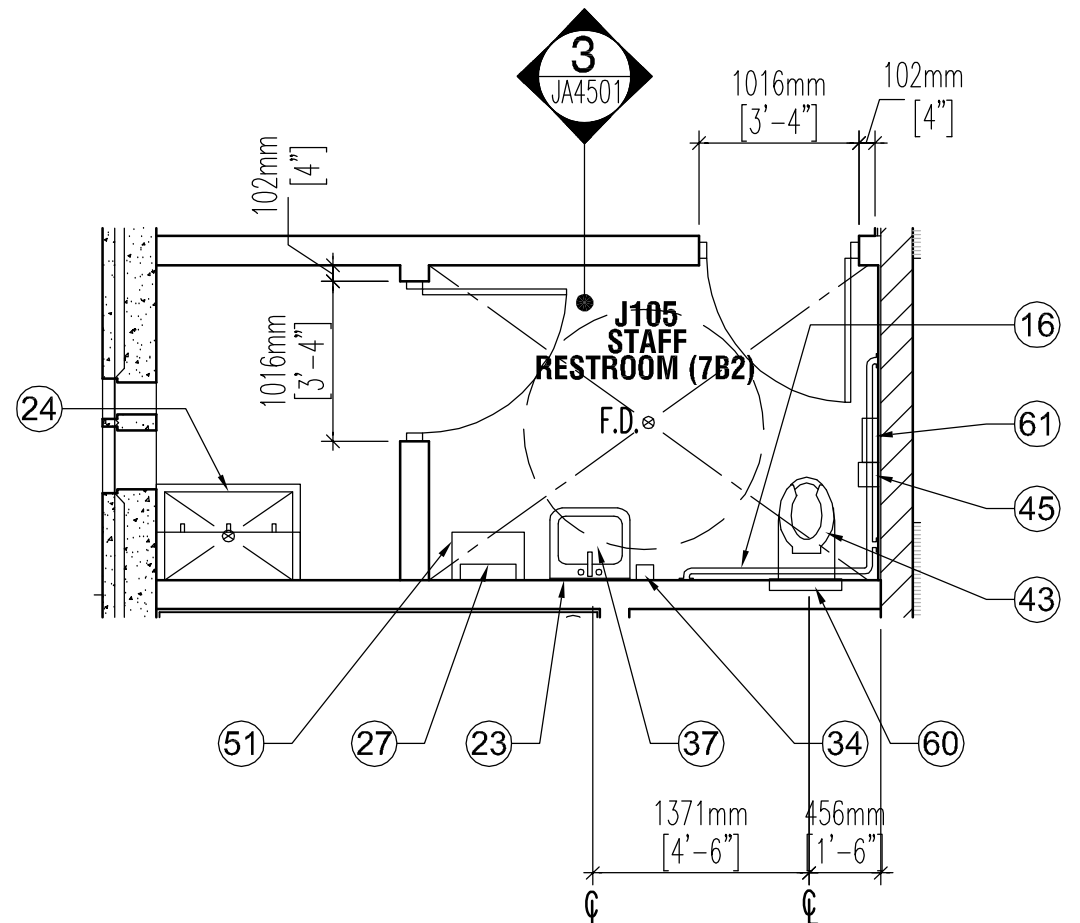


STAFF RESTROOM - PLAN 1
1/4" = 1'-0"

**J. ANNEX
RESTROOMS/HOLDING ROOMS - RCP**
1/4" = 1'-0"

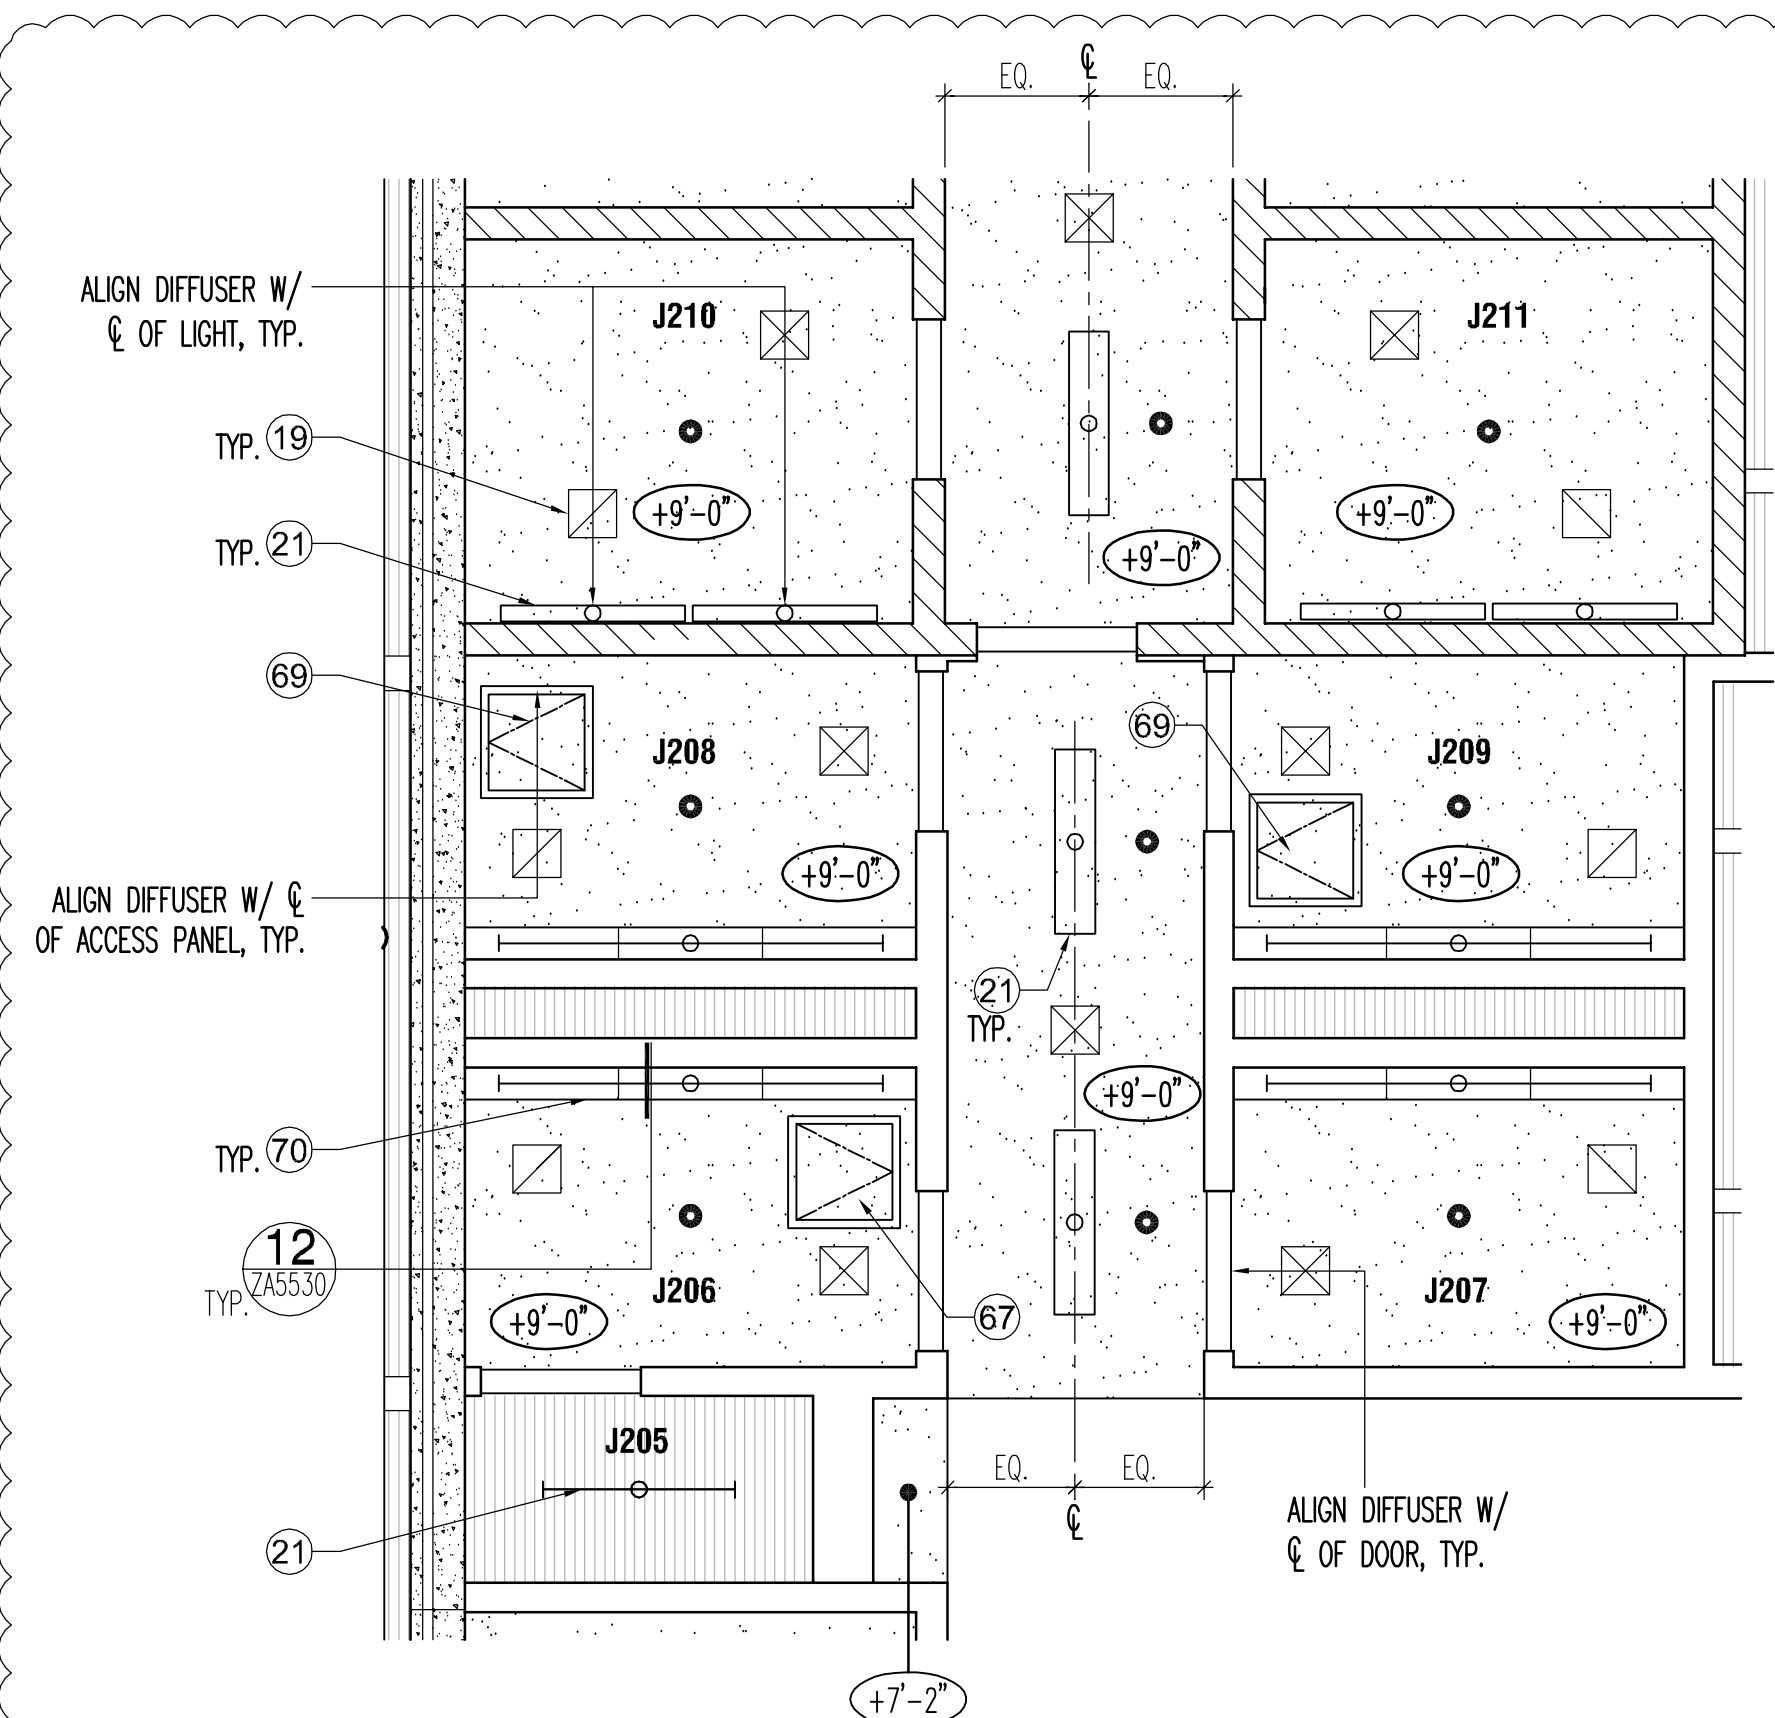

**J. ANNEX
RESTROOMS/HOLDING ROOMS - PLAN 4**
1/4" = 1'-0"

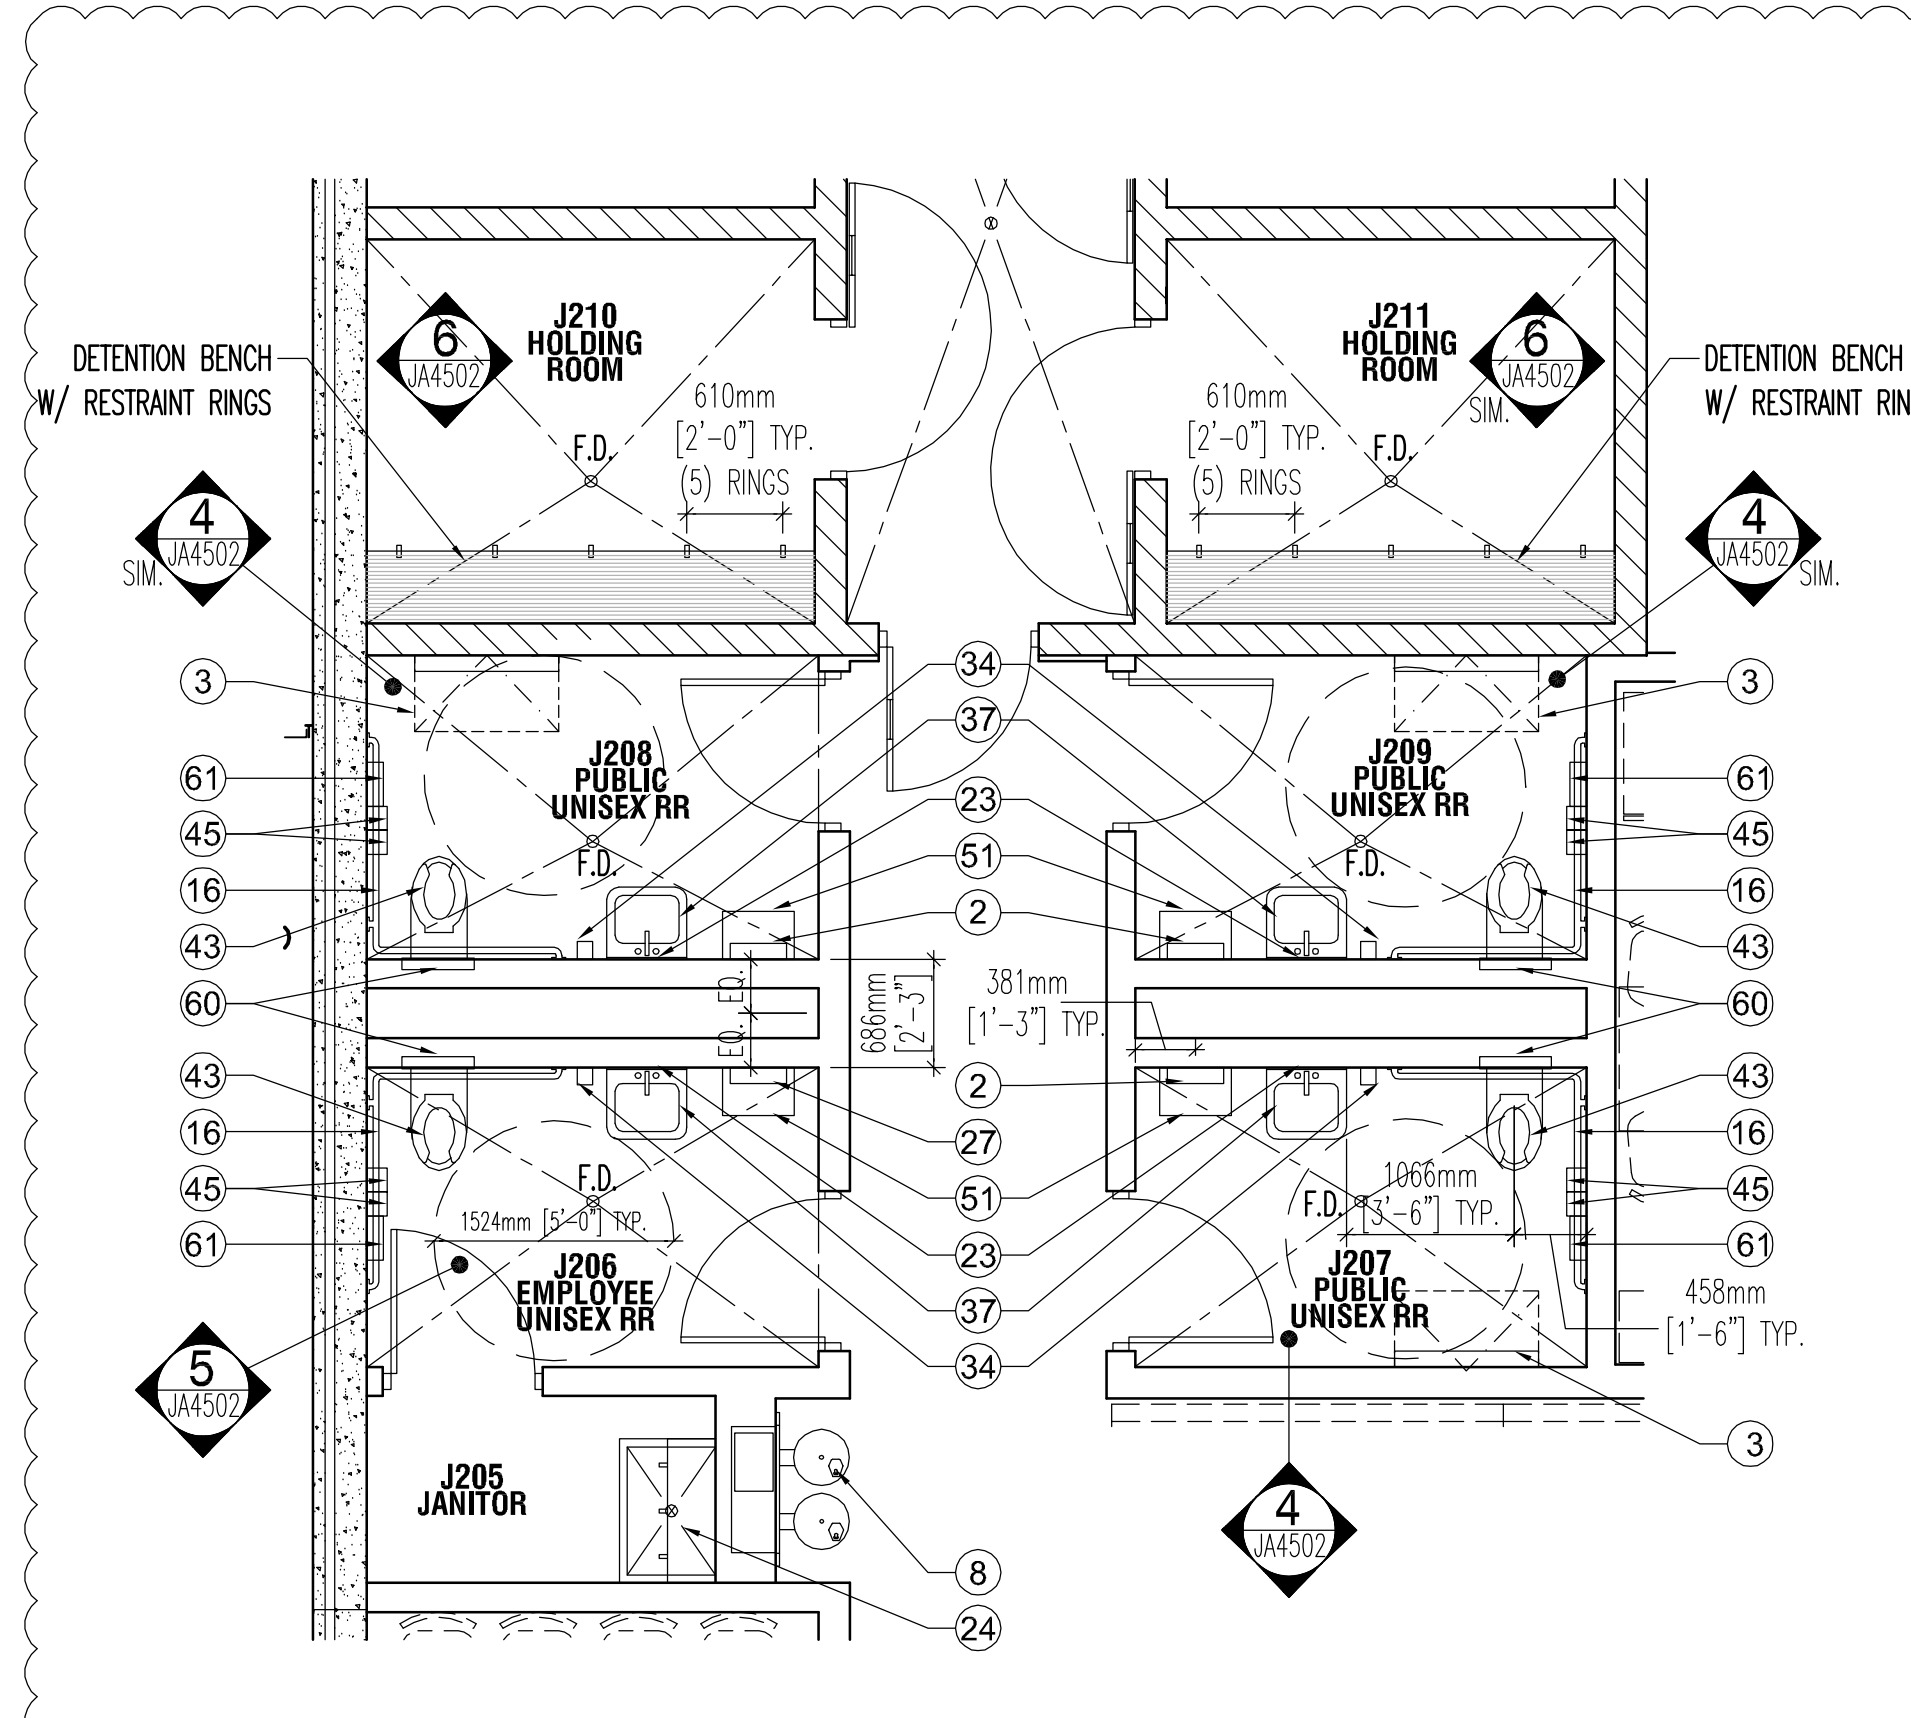

KEY NOTES

- ACCESS PANEL FOR TRAP PRIMER
- HD-1: ELECTRIC HAND DRYER
- CS-1: CHANGING STATION
- C.I.P. CONCRETE BENCH
- FOR INFORMATION THIS AREA REF. ARCHITECTURAL ENLARGED SITE PLAN SHEET ZAS200
- C.I.P. CONCRETE WALL
- KENNEL FENCING AND GATE SYSTEM - REF. SPECS. 13 19 13
- DRINKING FOUNTAIN, REF. PLUMBING, COORD. OPENINGS IN CONC. W/ EDF MFR WHERE OCCUR
- ELECTRICAL EQUIPMENT, REF. ELECTRICAL
- EMERGENCY EYEWASH/ SHOWER, REF. PLUMBING
- EQUIPMENT, REF. EQUIPMENT DRAWINGS & SCHEDULE
- GLAZING BARRIER WALL
- FIRE RISER, REF. FIRE PROTECTION
- FIRE PANEL, REF. FIRE PROTECTION
- PEDESTRIAN BARRIER SYSTEM, FLOOR MOUNTED
- GB-1: GRAB BAR, TOILET
- GB-2: GRAB BAR, SHOWER
- HK-1: HOOK
- HVAC DIFFUSER, REF. MECHANICAL
- I.T. EQUIPMENT, N.I.C., REF. TELECOM
- LIGHT FIXTURE, REF. ELECTRICAL
- MILLWORK, REF. INTERIOR ELEVATIONS
- MIRROR, REF. INTERIOR ELEVATIONS
- MOP SINK, REF. PLUMB, W/ MS-1: MOP SINK SHELF ABOVE
- OPEN/ NO ROOF
- BOLLARD
- PTD-1: PAPER TOWEL DISPENSER
- PARTITION WALL, REF. INTERIORS
- FOR INFORMATION THIS AREA REF. ENLARGED LANDSCAPE DWG.
- PERF. PANEL w/ RUST FINISH STL. FRAMING, REF. SPECIFICATIONS FOR PANEL TYPE & SCHEDULE FOR COLOR
- ACCESS FLOOR SYSTEM
- RECESSED RESTRAINT RINGS
- SLIDING KENNEL GATE W/ HINGED ATTACHMENT
- SD-1: SOAP DISPENSER, WALL MOUNTED
- SHOWER HEAD, REF. PLUMBING
- SS-1: SHOWER SEAT
- SINK, REF. PLUMBING
- SC-1: SHOWER CURTAIN, HOOKS, AND ROD
- STEEL, RUST FINISH
- STEEL PIPE HANDRAIL, S.STL.
- STEEL PIPE GUARDRAIL, S.STL.
- STEEL PIPE POST, S.STL.
- TOILET, REF. PLUMBING
- TOILET/SINK/EDF, PENAL GRADE, REF. PLUMBING
- TPD-1: TOILET PAPER DISPENSER, MULTI-ROLL
- TOILET PARTITIONS - CEILING HUNG
- TRENCH DRAIN, REF. PLUMBING U.N.O.
- TURNSTILE - TYPE 3 (FULL HT.) REF. SPECIAL EQUIP. PLANS
- URINAL, REF. PLUMBING
- VENDING MACHINE, N.I.C.
- WR-1: WASTE RECEPTACLE
- PLUMBING FIXTURE / EQUIPMENT, REF. PLUMBING
- SKYLIGHT GLAZING, REF. ROOF PLAN FOR TYPE & LOCATIONS
- URINAL SCREEN
- CONTINUOUS TRENCH, REF. DETAIL 1/ZAS530
- TURNSTILE - TYPE 1 (WAST HIGH) REF. SPECIAL EQUIP. PLANS
- TURNSTILE - TYPE 2 (ADA GATE) REF. SPECIAL EQUIP. PLANS
- SD-2: SOAP DISPENSER, COUNTER MOUNTED
- TPD-2: TOILET PAPER DISPENSER W/ SEAT COVER DISPENSER & SANITARY NAPKIN DISPOSAL
- SCD-1: SEAT COVER DISPENSER
- SND-1: SANITARY NAPKIN DISPOSAL
- SNV-1: SANITARY NAPKIN VENDOR
- FENCING, REF. ARCH. ENLARGED SITE PLAN SHEET ZAS200
- ACOUSTIC TREATMENT & LIGHTING FEATURE ABOVE
- CABLE ANCHOR
- SD-3: SOAP DISH
- CEILING ACCESS PANEL: TYPE 1 (TYPICAL)
- CEILING ACCESS PANEL: TYPE 2 (FIRE RATED)
- CEILING ACCESS PANEL: TYPE 3 (SECURITY)
- LIGHT COVE LC-1, REF. ELECTRICAL FOR ADDITIONAL INFO

WALL & SYMBOL LEGEND

- CONCRETE TILT UP WALL, TEXTURED
- INSULATED CONCRETE TILT UP WALL, TEXTURED
- CONCRETE MASONRY UNIT WALL, REF. FINISH SCHEDULE FOR INTERIOR FINISH & EXT. ELEV.
- WIRE FACED MSE WALL / GABION BASKET WALL
- GLAZING FRAMING SYSTEM
- INTERIOR PARTITION WALL, 6" MTL. FRAMING, REF. FINISH SCHEDULE, ACOUSTIC BATTS PER WALL TYPES
- STEEL COLUMN, NATURAL FINISH, REF. STRUCTURAL
- ROUND "PUNCH" WINDOW IN FURRED CONCRETE TILT-UP WALL, REF. PANEL ELEVATIONS FOR DIMENSIONS & LOCATIONS
- FURNITURE AND EQUIPMENT SHOWN DASHED IS N.I.C.
- OVERHEAD SHELVING OR CABINETS, REF. INT. ELEV.
- 1-HOUR RATED WALL CONSTRUCTION
- SMOKE PARTITION, 1-HOUR RATED WALL CONSTRUCTION
- HOSE BIBB, REF. INT./EXT. ELEVATIONS FOR LOCATION AND PLUMBING DRAWINGS FOR TYPE
- AREA DRAIN / FLOOR DRAIN, REF. PLUMBING, SLOPE SURROUNDING FLOOR TO DRAIN AS INDICATED
- CORNER GUARD
- SKYLIGHT ABOVE CEILING, REF. ROOF PLAN FOR TYPE, SIZE, AND LOCATION
- SECURITY CAMERA
- FIRE SPRINKLER HEAD, REF. FIRE PROTECTION DRAWINGS


GENERAL NOTES

- FURNITURE FIXTURES AND EQUIPMENT ARE NOT PART OF THE PROJECT SCOPE AND CONSTRUCTION CONTRACT. THE SERVICES TO PROVIDE FOR FFE ITEMS IS THE RESPONSIBILITY OF CSA AND THEIR RESPECTIVE TENANTS FOR THIS PROJECT.
- REFERENCE PROJECT MANUAL FOR DOOR & FINISH SCHEDULES.
- REF. INT./ EXT. ELEVATIONS & PROJECT MANUAL FOR GLAZING TYPES

FLOOR / CEILING PLAN LEGEND

- MILLWORK
- GYPSON BOARD w/ SUSPENDED METAL FRAMING SYSTEM
- EXPOSED METAL DECK & STRUCTURE
- BAFFLED CEILING SYSTEM, CLEAR SEALED/ 'NAT. SILVER' METAL Baffles. AT INTERIOR: ALL STRUCTURE, DECKING, HVAC EQUIPMENT, & ELEC FIXTURES ABOVE Baffles ARE TO BE PAINTED. REF. FINISH SCHEDULE FOR COLOR. AT EXTERIOR: STRUCTURE ABOVE Baffles IS TO BE RUST FINISH

MARK	DATE	DESCRIPTION
AS/007.2	02/01/10	ADDENDUM #1
AS/007.2	06/28/10	DESIGN CLARIFICATIONS
AS/007.2	10/31/11	A,B,C,E,&J BLDG SECURITY ROOMS
AS/007.2	10/10/12	OUTBOUND EXPANSION
ADDENDUM DELTA TYPES		
AS/007.2	ISSUED BY ADMIN. SKETCH OR BY RE-ISSUED SHEET	
AS/007.2	ISSUED BY ADMIN. NARRATIVE (TEXT) ONLY	
AS/007.2	ISSUED BY ADMIN. RESPONSE TO BIDDER QUESTION ONLY	

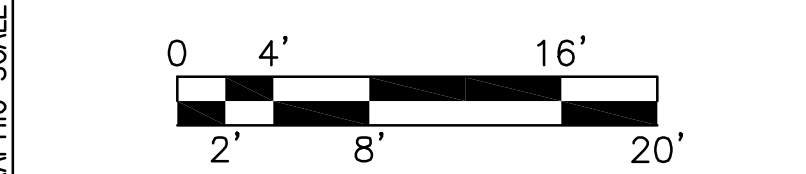

DRAWING TITLE	ENLARGED FLOOR PLANS
FILE NAME	J-A4000-NAZ00001.DWG
FLOOR NO.	01
DRAWN BY	-
CHECKED BY	-
DRAWING NO.	5
PACKAGE	DISC. TYPE. SHEET NO.