


J. OUTBOUND INSPECTION FLOOR PLAN

1/8" = 1'-0" 1


KEY NOTES

1. ALIGN
2. DOWNSPOUT STEEL, RUST FINISH
3. BOLLARD REF. 16/ZAS230
4. BOOTH, REF. ENLARGED BOOTH DRAWINGS
5. SECURITY CAGE - REF. SPEC. SECT. 10 22 13
6. FOR INFORMATION THIS AREA REF. ENLARGED LANDSCAPE DWG. SITE PLAN SHEET ZAS200 ASSUME CONCRETE
7. FOR INFORMATION THIS AREA REF. ENLARGED LANDSCAPE DWG.
8. FOR INFORMATION THIS AREA REF. CNIL
9. C.I.P. CONC. EQUIPMENT TRENCH W/ REMOVEABLE TRENCH COVER
10. FENCING, REF. ARCHITECTURAL ENLARGED SITE PLAN SHEET ZAS200
11. DEEP SUMP FLOOR SINK, REF. PLUMBING
12. DOG KENNEL RUN
13. DRINKING FOUNTAIN, REF. PLUMBING, COORD. OPENINGS IN WALL
14. W/ EDF MFR WHERE OCCUR
15. ELECTRICAL EQUIPMENT, REF. ELECTRICAL
16. EMERGENCY EYEWASH/ SHOWER, REF. PLUMBING
17. EDGE OF ACOUSTIC WALL PANEL, FRAME PANELS AROUND DOOR
18. OPENING 18" CLR OFF JAMB AND HEAD AS SHOWN
19. FLOOR/ AREA/ TRENCH DRAIN & GRATE, REF. PLUMBING
20. FIRE PROTECTION EQUIPMENT, REF. FIRE PROTECTION
21. FIRE RISER, REF. FIRE PROTECTION
22. FIRE PANEL, REF. FIRE PROTECTION
23. DOCK LIGHT, REF. ELECTRICAL
24. ROOF HATCH / LADDER, REF. 10&15/ZAS310
25. GATE, REF. ZAS200 SERIES SHEETS & GATE SCHEDULE
26. GRINDER, REF. PLUMBING
27. HOSE BIBB/ SPOOL, REF. PLUMB & INT/ EXT. ELEVS.
28. LT. EQUIPMENT, N.I.C., REF. TELECOM
29. K-9 WASHTUB, REF. PLUMBING
30. MECHANICAL EQUIPMENT, REF. MECHANICAL
31. MILLWORK, REF. INTERIOR ELEVATIONS
32. MIRROR, UNFRAMED, REF. INTERIOR ELEVATIONS
33. MOP SINK, REF. PLUMB, W/ MS-1 : MOP SINK SHELF ABOVE
34. OVERHEAD COILING DOOR AS SCHEDULED
35. ROOF/ CANOPY ABOVE SHOWN DASHED
36. SINK, REF. PLUMBING
37. TRUCK PARKING, REF. CIVIL ASSUME ASPHALT PAVING
38. TURNSTILE - TYPE 1 (WAST HIGH) REF. SPECIAL EQUIP. PLANS
39. TURNSTILE - TYPE 2 (ADA GATE) REF. SPECIAL EQUIP. PLANS
40. TURNSTILE - TYPE 3 (FULL HT.) REF. SPECIAL EQUIP. PLANS
41. WAITING AREA ENCLOSURE
42. INSPECTION EQUIPMENT, N.I.C., REF. SPECIAL EQUIP. PLANS
43. GLAZING BARRIER WALL
44. STEEL COLUMN, RUST FINISH
45. PERF. PANEL w/ RUST FINISH STL. FRAMING, REF. SPECIFICATIONS FOR PANEL TYPE & SCHEDULE FOR COLOR
46. GUARDRAIL/ RAILING, S.STL.
47. PLUMBING FIXTURE / EQUIPMENT, REF. PLUMBING
48. PROPANE FORKLIFT CHARGER, N.I.C., REF. SPECIAL EQUIP. PLANS
49. ELECTRIC FORKLIFT CHARGER, N.I.C., REF. SPECIAL EQUIP. PLANS
50. GAS REGULATOR, REF. PLUMBING
51. C.I.P. CONCRETE CROSS TRENCH BELOW GRADE, REF. ENLARGED TRENCH DRAWINGS
52. FIRE DEPARTMENT CONNECTION, REF. FIRE PROTECTION
53. FOR WALLS IN THIS ROOM: USE FIRE OR SMOKE RATED CONSTRUCTION FROM FINISHED FLOOR TO B.O. RATED CEILING. IF ANY WALLS IN THIS ROOM ARE SHARED BY AN ADJACENT ROOM WHERE WALLS ARE TO BE RATED TO DECK, USE THE MORE STRINGENT RATING FULL HT. TO DECK FOR THAT WALL
54. FOR WALLS IN THIS ROOM: USE FIRE OR SMOKE RATED CONSTRUCTION FROM FINISHED FLOOR TO B.O. DECK
55. CATWALK
56. BULLET RESISTANT PANEL FOLDING DOOR

FLOOR PLAN LEGEND

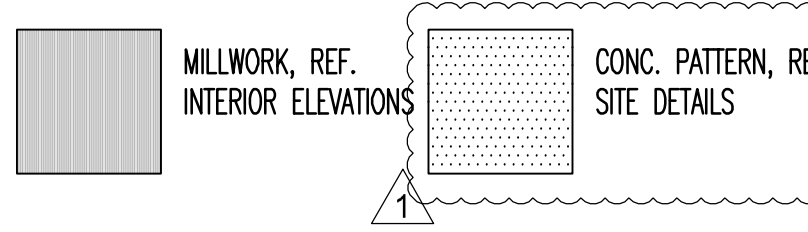

WALL & SYMBOL LEGEND

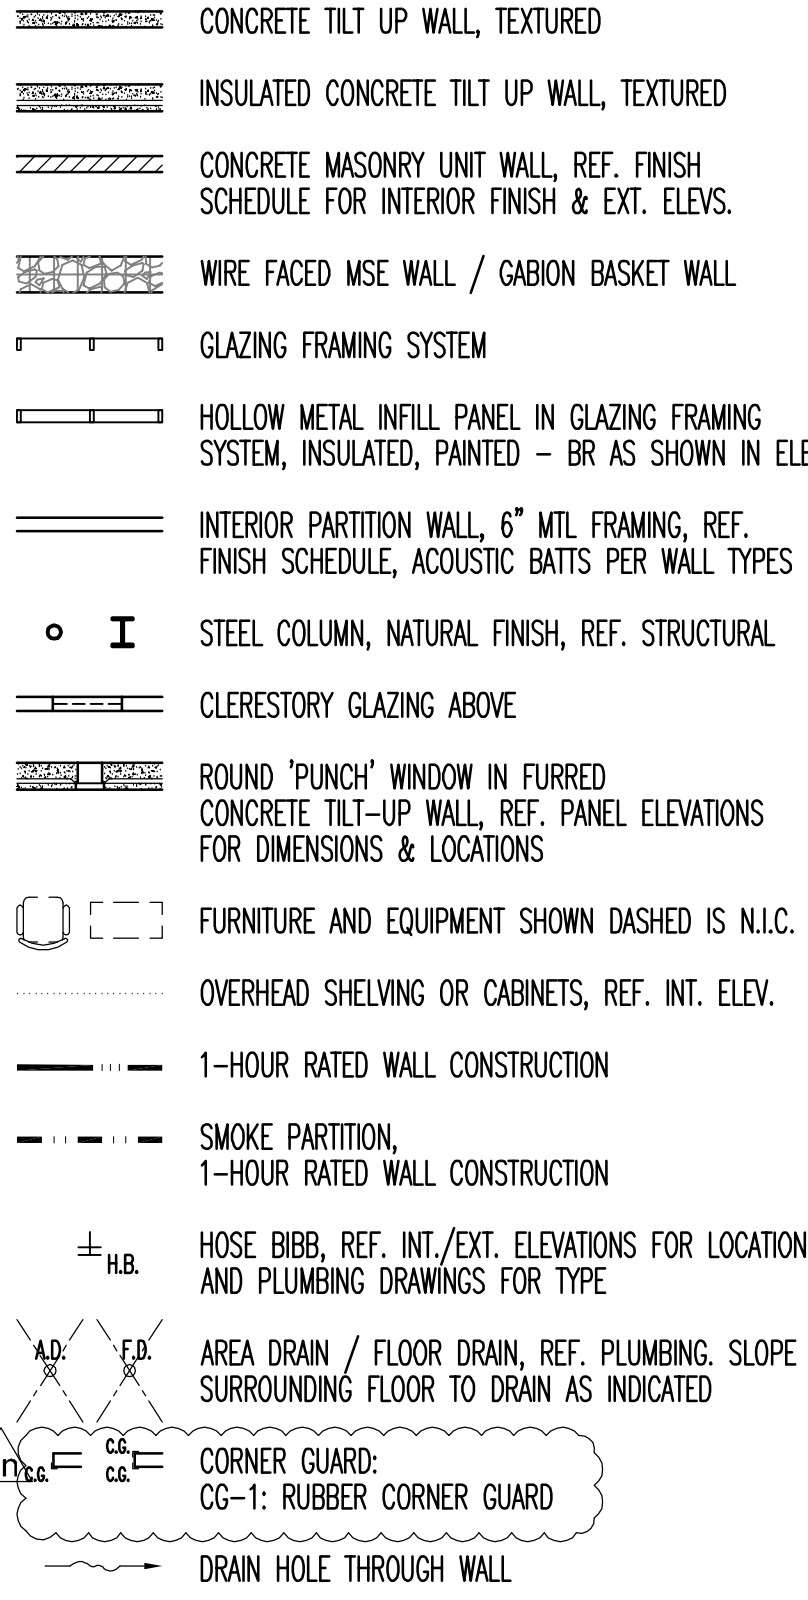

GENERAL NOTES

1. REF. STRUCT. S1300 SERIES BUILDING SHTS. FOR ALL DIMENSIONS OF BUILDING CONCRETE, MASONRY, & TILT-UP WALLS, GRIDLINE LAYOUTS, STAIR, RAMP, & TRUCK DOCK SLABS.
2. REF. ARCH. A1300 SERIES BUILDING SHEETS FOR DIMENSIONS & LOCATIONS OF ALL EXTERIOR GLAZING WALLS & INTERIOR WALL PARTITIONS. REF. ARCH. A1400 SERIES SHEETS FOR EQUIPMENT INFO. FOR BUILDINGS A, B, & D REF. ARCH. A1100 FOR OVERALL BUILDING DIMENSIONS.
3. REF. ARCHITECTURAL ENLARGED SITE PLAN ZAS200 SERIES SHEETS FOR ALL DIMENSIONS & LOCATIONS OF INTERIOR & EXTERIOR CONCRETE SLAB JOINT PATTERNS, DEPRESSIONED SLAB INFO, EXTERIOR CONCRETE WALKWAYS, AND INTERIOR CARPET INFO. REF. CIVIL FOR ALL GUTTERS, ROADWAYS, & CURBS.
4. REFERENCE THE PROJECT MANUAL FOR THE DOOR SCHEDULE, FINISH SCHEDULE, SPECIAL EQUIPMENT SCHEDULE, AND CIRCULAR OPENING SCHEDULE (CIRC. OPENING SCHEDULE DEFINES WINDOWS AND OPENINGS IN CONCRETE TILT-UP WALLS).
5. FURNITURE, FIXTURES, AND EQUIPMENT ARE NOT PART OF THE PROJECT SCOPE AND CONSTRUCTION CONTRACT. THE SERVICES TO PROVIDE FOR FFE ITEMS IS THE RESPONSIBILITY OF GSA AND THEIR RESPECTIVE TENANTS FOR THIS PROJECT.
6. REF. ZAS510's SERIES SHEETS FOR WALL TYPE DESCRIPTIONS.
7. IF NOT SHOWN AS "RUST", "FACTORY", OR "SHOP APPLIED" FINISH PAINT AS SCHEDULED.
8. INSTALL CONTINUOUS VAPOR RETARDER MEMBRANE & RELATED COMPONENTS BENEATH CONCRETE SLABS-ON-GRADE
9. UNLESS NOTED OTHERWISE, FLOORS SLOPING TO DRAINS SHALL SLOPE AT 1:50 MINIMUM
10. IN ADDITION TO F.E.C.'S SHOWN ON PLANS, CONTRACTOR TO PROVIDE AND INSTALL (24) TWENTY FOUR F.E.C.'S WITH EXTINGUISHERS AT LOCATIONS TBD BY ARCHITECT

CERTIFICATIONS			KEY PLAN		
REVISION NOTES			GRAPHIC SCALE		
MARK	DATE	DESCRIPTION	<div>04'16'</div> <div>2'8'20'</div>		
	02/01/10	ADDENDUM #1			
	02/12/10	ADDENDUM #2			
	06/28/10	DESIGN CLARIFICATIONS			
ADDENDUM DELTA TYPES					
	ISSUED BY ADMIN. SKETCH OR BY RE-ISSUED SHEET				
	ISSUED BY ADMIN. NARRATIVE (TEXT) ONLY				
	ISSUED BY ADMIN. RESPONSE TO BIDDER QUESTION ONLY				
CONTRACTORS					
BUILDING					
PROJECT					
DRAWING TITLE J. OUTBOUND INSPECTION FLOOR PLAN					
FILE NAME J-A1200-NAZ00001.DWG					
FLOOR NO. 01					
DRAWN BY - DATE DRAFTED: 01/03/2010					
CHECKED BY - SHEET SIZE: 30 X 42					
DRAWING NO. <div><div>51</div><div>J A 1200</div></div>					
PACKAGE DISC. TYPE SHEET NO.					