

SUMMARY	
FLOOR AREA SUMMARY (FIRST FLOOR)	
B1.OCCUPANCY	
A. CONVENTION DWELING	3070 SF.
B. COVERED UNCONVENTIONED DECK/PAV. SERVICE	448 SF.
C. COVERED UNCONVENTIONED COMMON BLDG.	82 SF.
TOTAL	3600 SF.
FLOOR AREA SUMMARY (SECOND FLOOR)	
B1.OCCUPANCY	
A. CONVENTION DWELING	3070 SF.
B. COVERED UNCONVENTIONED DECK/PAV. SERVICE	448 SF.
C. COVERED UNCONVENTIONED COMMON BLDG.	90 SF.
TOTAL	3608 SF.
BUILDING AREA TOTALS	
FH.OCCUPANCY	7238 SF.

FLOOR AREA SUMMARY (FIRST FLOOR)	
B1.OCCUPANCY	
A. CONVENTION DWELING	2986 SF.
B. COVERED UNCONVENTIONED DECK/PAV. SERVICE	448 SF.
C. COVERED UNCONVENTIONED COMMON BLDG.	285 SF.
TOTAL	3699 SF.
FLOOR AREA SUMMARY (SECOND FLOOR)	
B1.OCCUPANCY	
A. CONVENTION DWELING	3070 SF.
B. COVERED UNCONVENTIONED DECK/PAV. SERVICE	448 SF.
C. COVERED UNCONVENTIONED COMMON BLDG.	90 SF.
TOTAL	3608 SF.
BUILDING AREA TOTALS	
FH.OCCUPANCY	7265 SF.

[illegible]

SUMMARY

[illegible]

FLOOR AREA SUMMARY (FIRST FLOOR)	
FLOOR CATEGORY	
A. CONTIGNED DWELING	2986 SF
B. CONTAINED SERVICE	2986 SF
C. COVERED UNCONTAINED COMMON BLDG	286 SF
TOTAL	3669 SF
FLOOR AREA SUMMARY (SECOND FLOOR)	
FLOOR CATEGORY	
A. CONTIGNED DWELING	3070 SF
B. CONTAINED SERVICE	336 SF
C. COVERED UNCONTAINED COMMON BLDG	30 SF
TOTAL	\$36 95
BUILDING AREA TOTALS	

BUILDING AREA TOTALS AT GRADUATE BLDG.	
R-1 OCCUPANCY	7,196 SF.

CONSTRUCTION ISSUES, INVESTING, SHARES LIBERATION,
OR SALES DOCUMENTATION.


NOTES

- [illegible]


SYMBOLS

- [illegible]


GRADUATE BLDG.

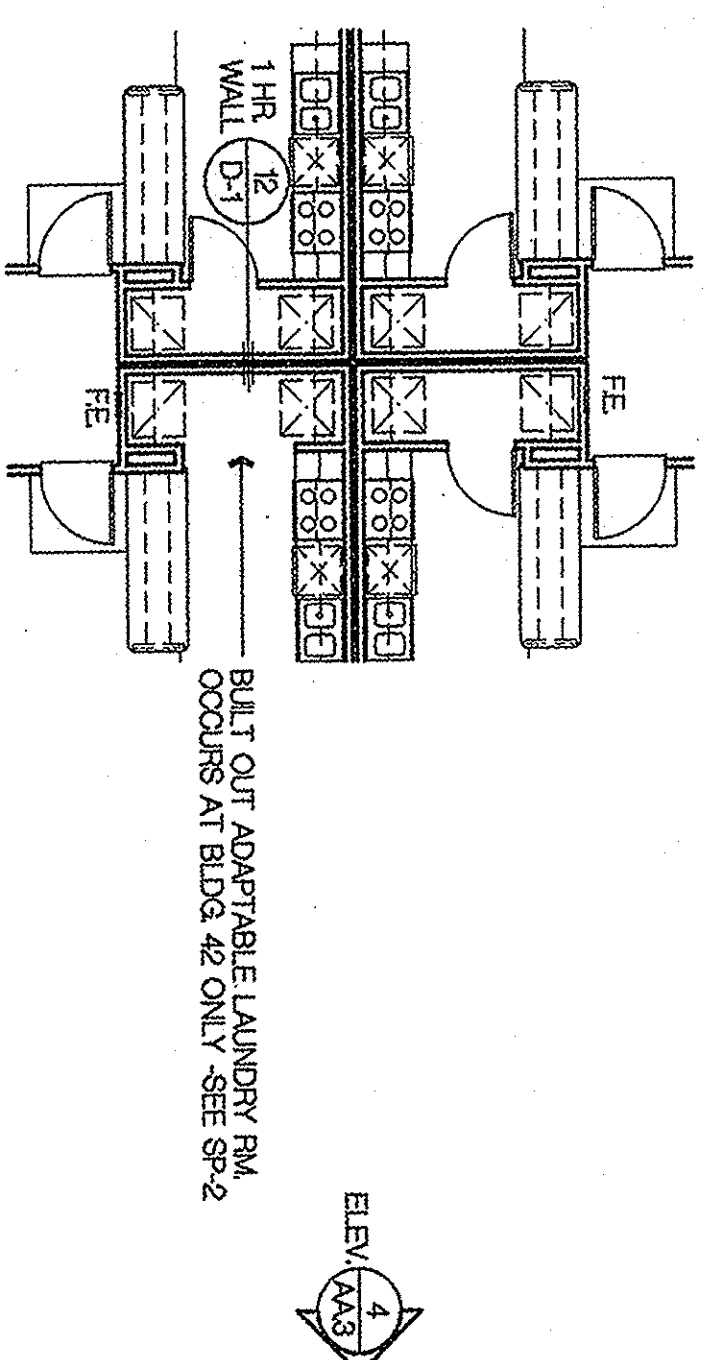



GRADUATE BLDG.

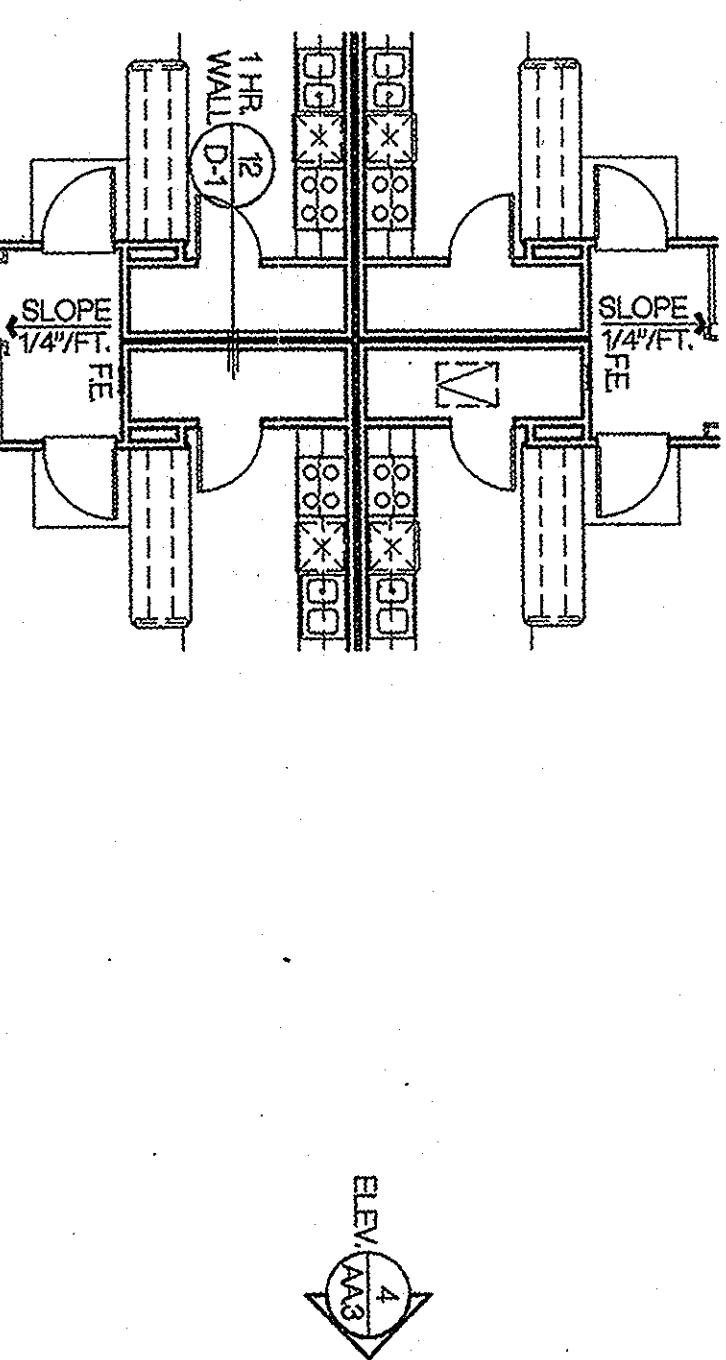

SECOND FLOOR PLAN

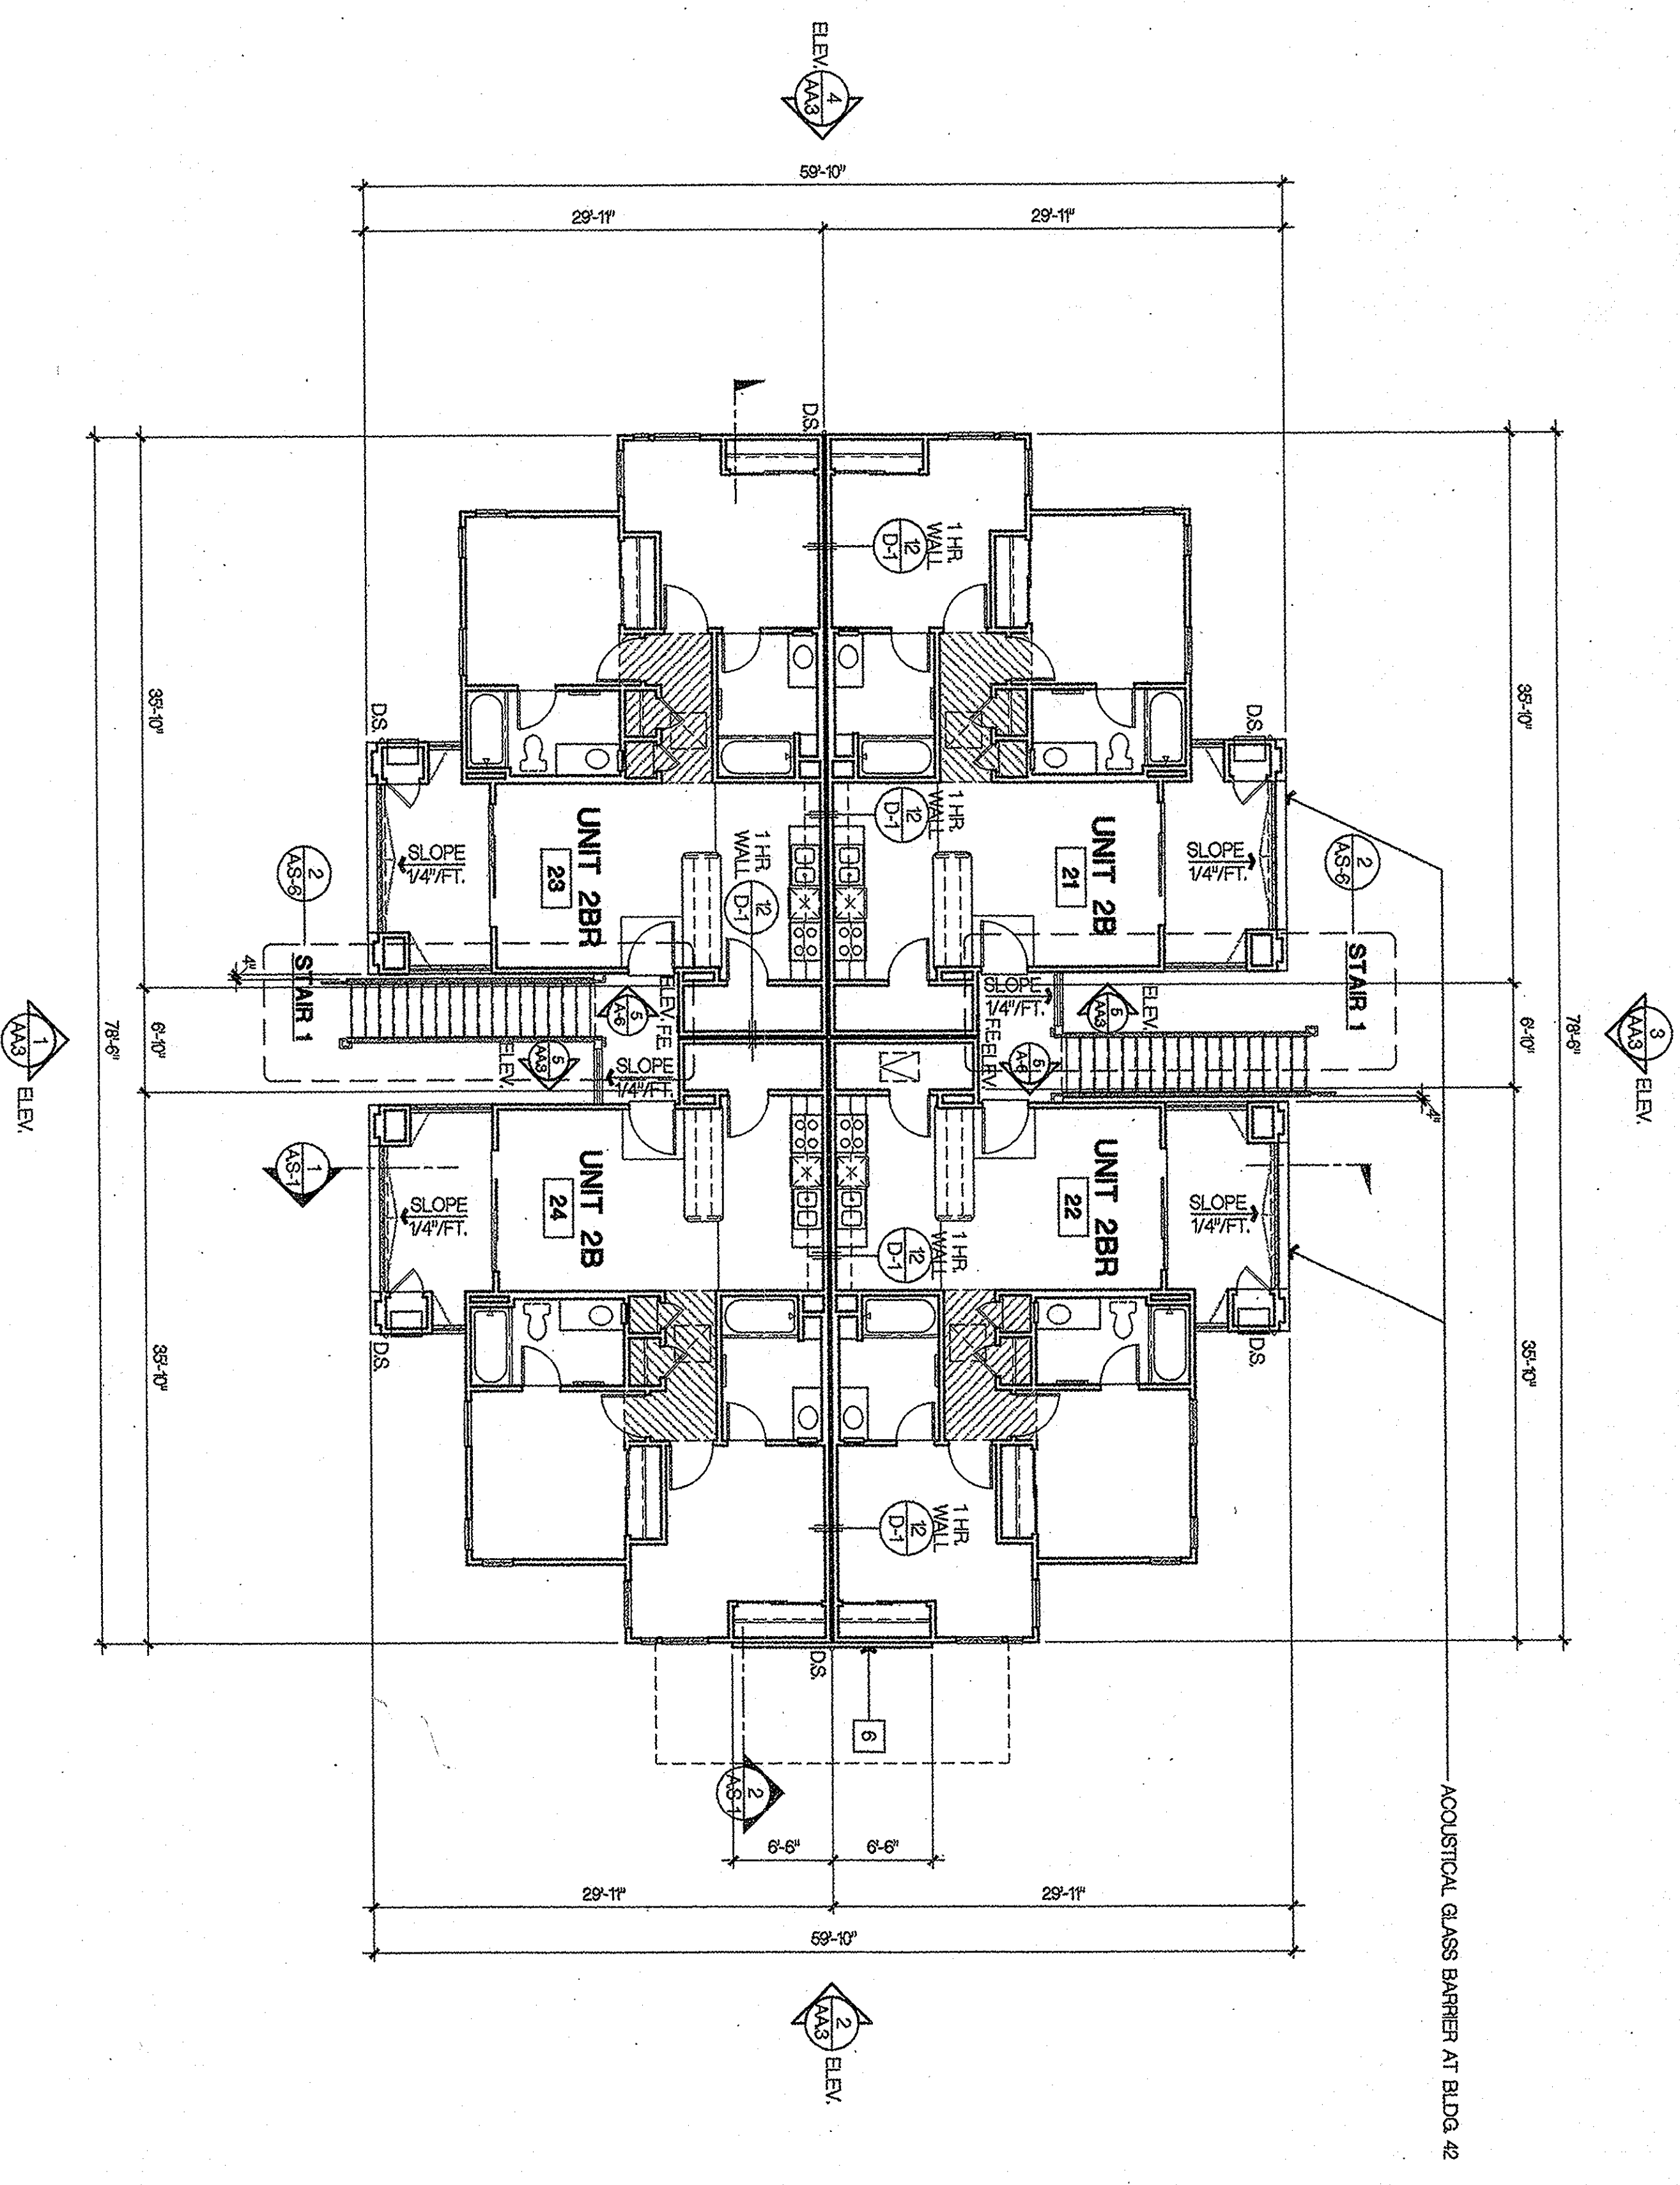

FIRST FLOOR PLAN

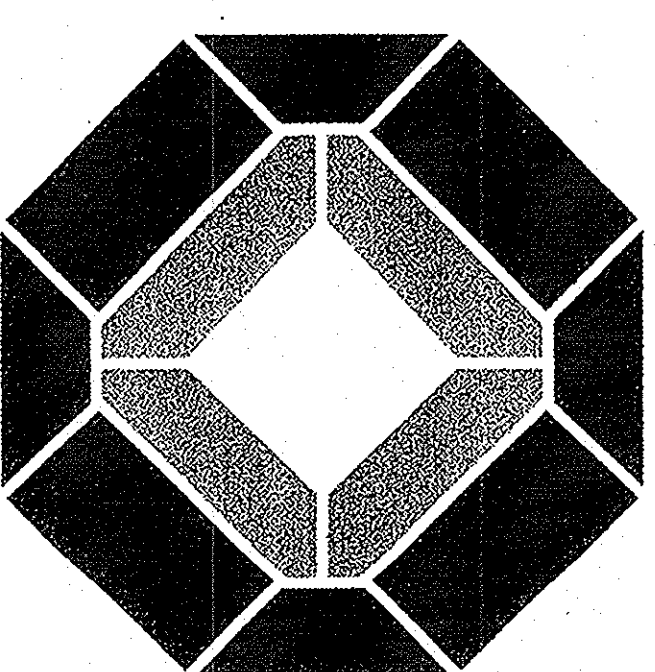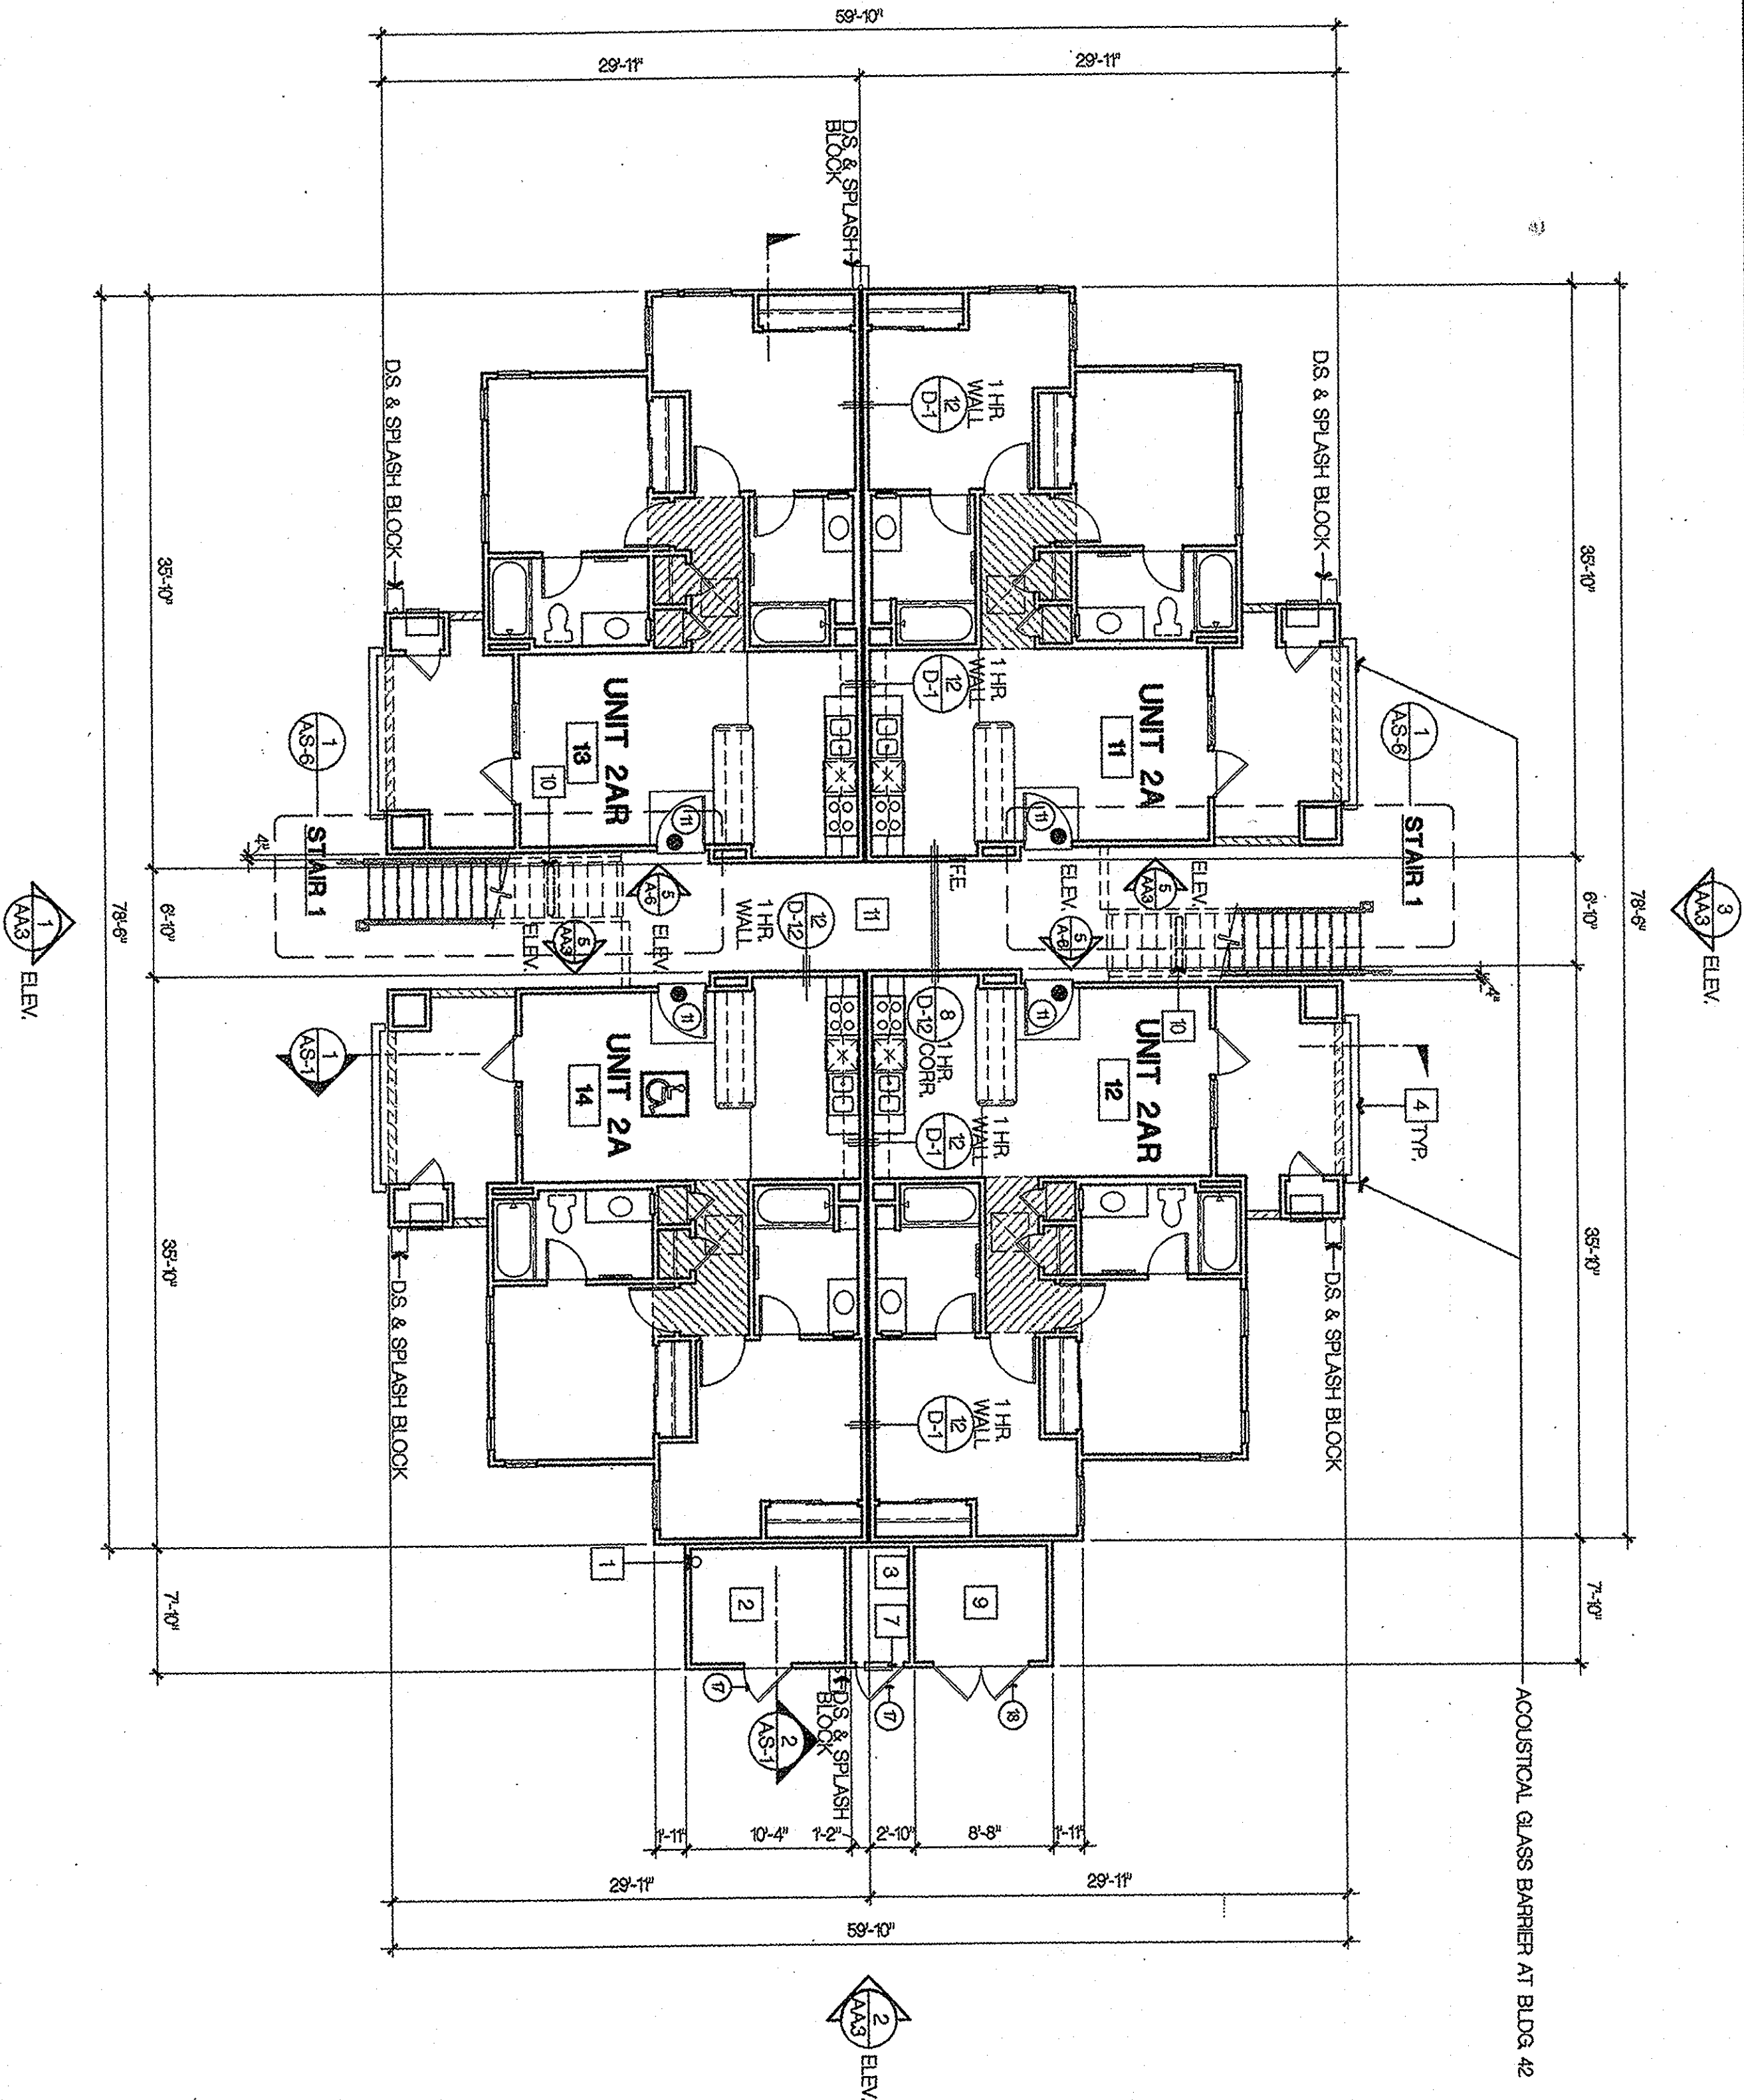

KTGYGROUP, INC.
Architecture Planners

17992 MITCHELL SOUTH
IRVINE, CA 92614

(949) 851-2133
(949) 851-5156 FAX

License Stamp:

Stamp: **ST CONRADT**

Principal in Charge , D. McALLISTER
Project Director , D. McALLISTER
Project Manager , W. WONG
Project Designer , D. TAITANO
Checked By ,

**BUILDING TYPE A
COMPOSITE
1ST AND 2ND
FLOOR PLANS**

Sheet No.