

FLOOR AREA SUMMARY (THIRD FLOOR)

TOTAL	5/14
-------	------

DESIGNATIONS INCLUDES ALL SPACES INDICATED UNDER
THAT HEADING. PRIVATE DECK AREAS NOT INCLUDED

NOTES

- ## SYMBOLS

KEYNOTES

- 11 1 HR EXTERIOR CORRIDOR


PRINCIPAL PLANS OR ORDINANCES SHALL BE PROVIDED PLACING AND/OR PRIOR TO THE CLIENT OR CLIENTS SIGNING CONTRACTS WITH THE WORK. THE CLIENT WILL BE RESPONSIBLE FOR ANY DEFECTS IN CONSTRUCTION IF THESE PROCEDURES ARE NOT FOLLOWED.

Consultant:

Project :

CALIFORNIA

1000

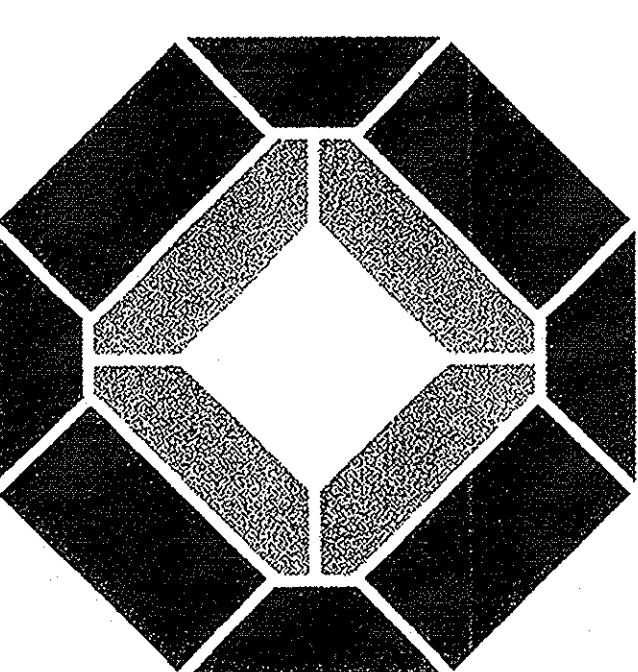

K1GY GROUP, INC.

(949) 851-2133
(949) 851-5156 FAX

License Stamp:

Stamp
ESTIMOTE

Project Designer : D. TAITANO

FLOOR PLAN

Sheet No. '

THIRD FLOOR PLAN

SCALE: 1/8" = 1'-0"

© 2000

CADD-FILE
PLOT DATE

© 1999