

No.	Date	Issue / Description
1	11/07/2002	OWNER REVIEW
	11/26/2002	C.D. SET

IT IS THE CLIENT'S RESPONSIBILITY PRIOR TO OR DURING CONSTRUCTION TO NOTIFY THE ARCHITECT OF ANY APPEARED BROKERS OR OMISSIONS IN THE PLANS AND SPECIFICATIONS OR IN WRITINGS OF ANY APPEARED BROKERS OR OMISSIONS IN THE BUILDING CODES AND METHODS OF CONSTRUCTION AND TO OBTAIN KNOWLEDGEABLE WITH THE BUILDING CODES AND METHODS OF CONSTRUCTION BEFORE REQUESTING THE ABOVE WRITTEN INSTRUCTIONS ADDRESSING THE APPEARED BROKERS OR OMISSIONS. THESE REQUESTS SHALL BE RECEIVED FROM THE ARCHITECT PRIOR TO CLIENT OR CLIENTS SUBCONTRACTORS PROCEEDING WITH THE WORK. THE CLIENT WILL BE RESPONSIBLE FOR ANY OMISSIONS IN CONSTRUCTION IF THESE PROCEDURES ARE NOT FOLLOWED.


## Consultant

APPROVED  
FIRE AND PANIC ON  
DEC 18 2002  
STATE FIRE MARSHAL  
SIERRA SOUTH

Project

UCI - EAST CAMPUS  
STUDENT APTS.  
PHASE 1  
IRVINE  
CALIFORNIA

2001077

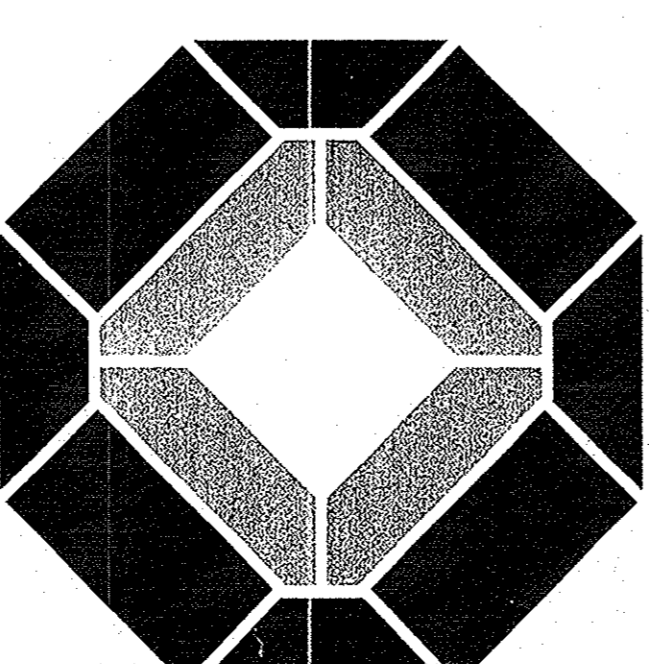

**KTGY GROUP, INC.**  
Architecture Planning

17992 MITCHELL, SOUTH  
IRVINE, CA 92614

(949) 851-2133  
(949) 851-5156 FAX

**License Stamp**

On

Principal in Charge ,	D. McALLISTER
Project Director ,	D. McALLISTER
Project Manager ,	W. WONG
Project Designer ,	D. TAITANO
Checked By :	

Sheet Title :  
**SITE PLAN**

**RECEIVED**  
JAN 16 2003

## BENCHMARK

Sheet No.

# SITE PLAN

SCALE: 1" = 50'-0"

1

SP-2